


0m 2m 4m 6m 8m

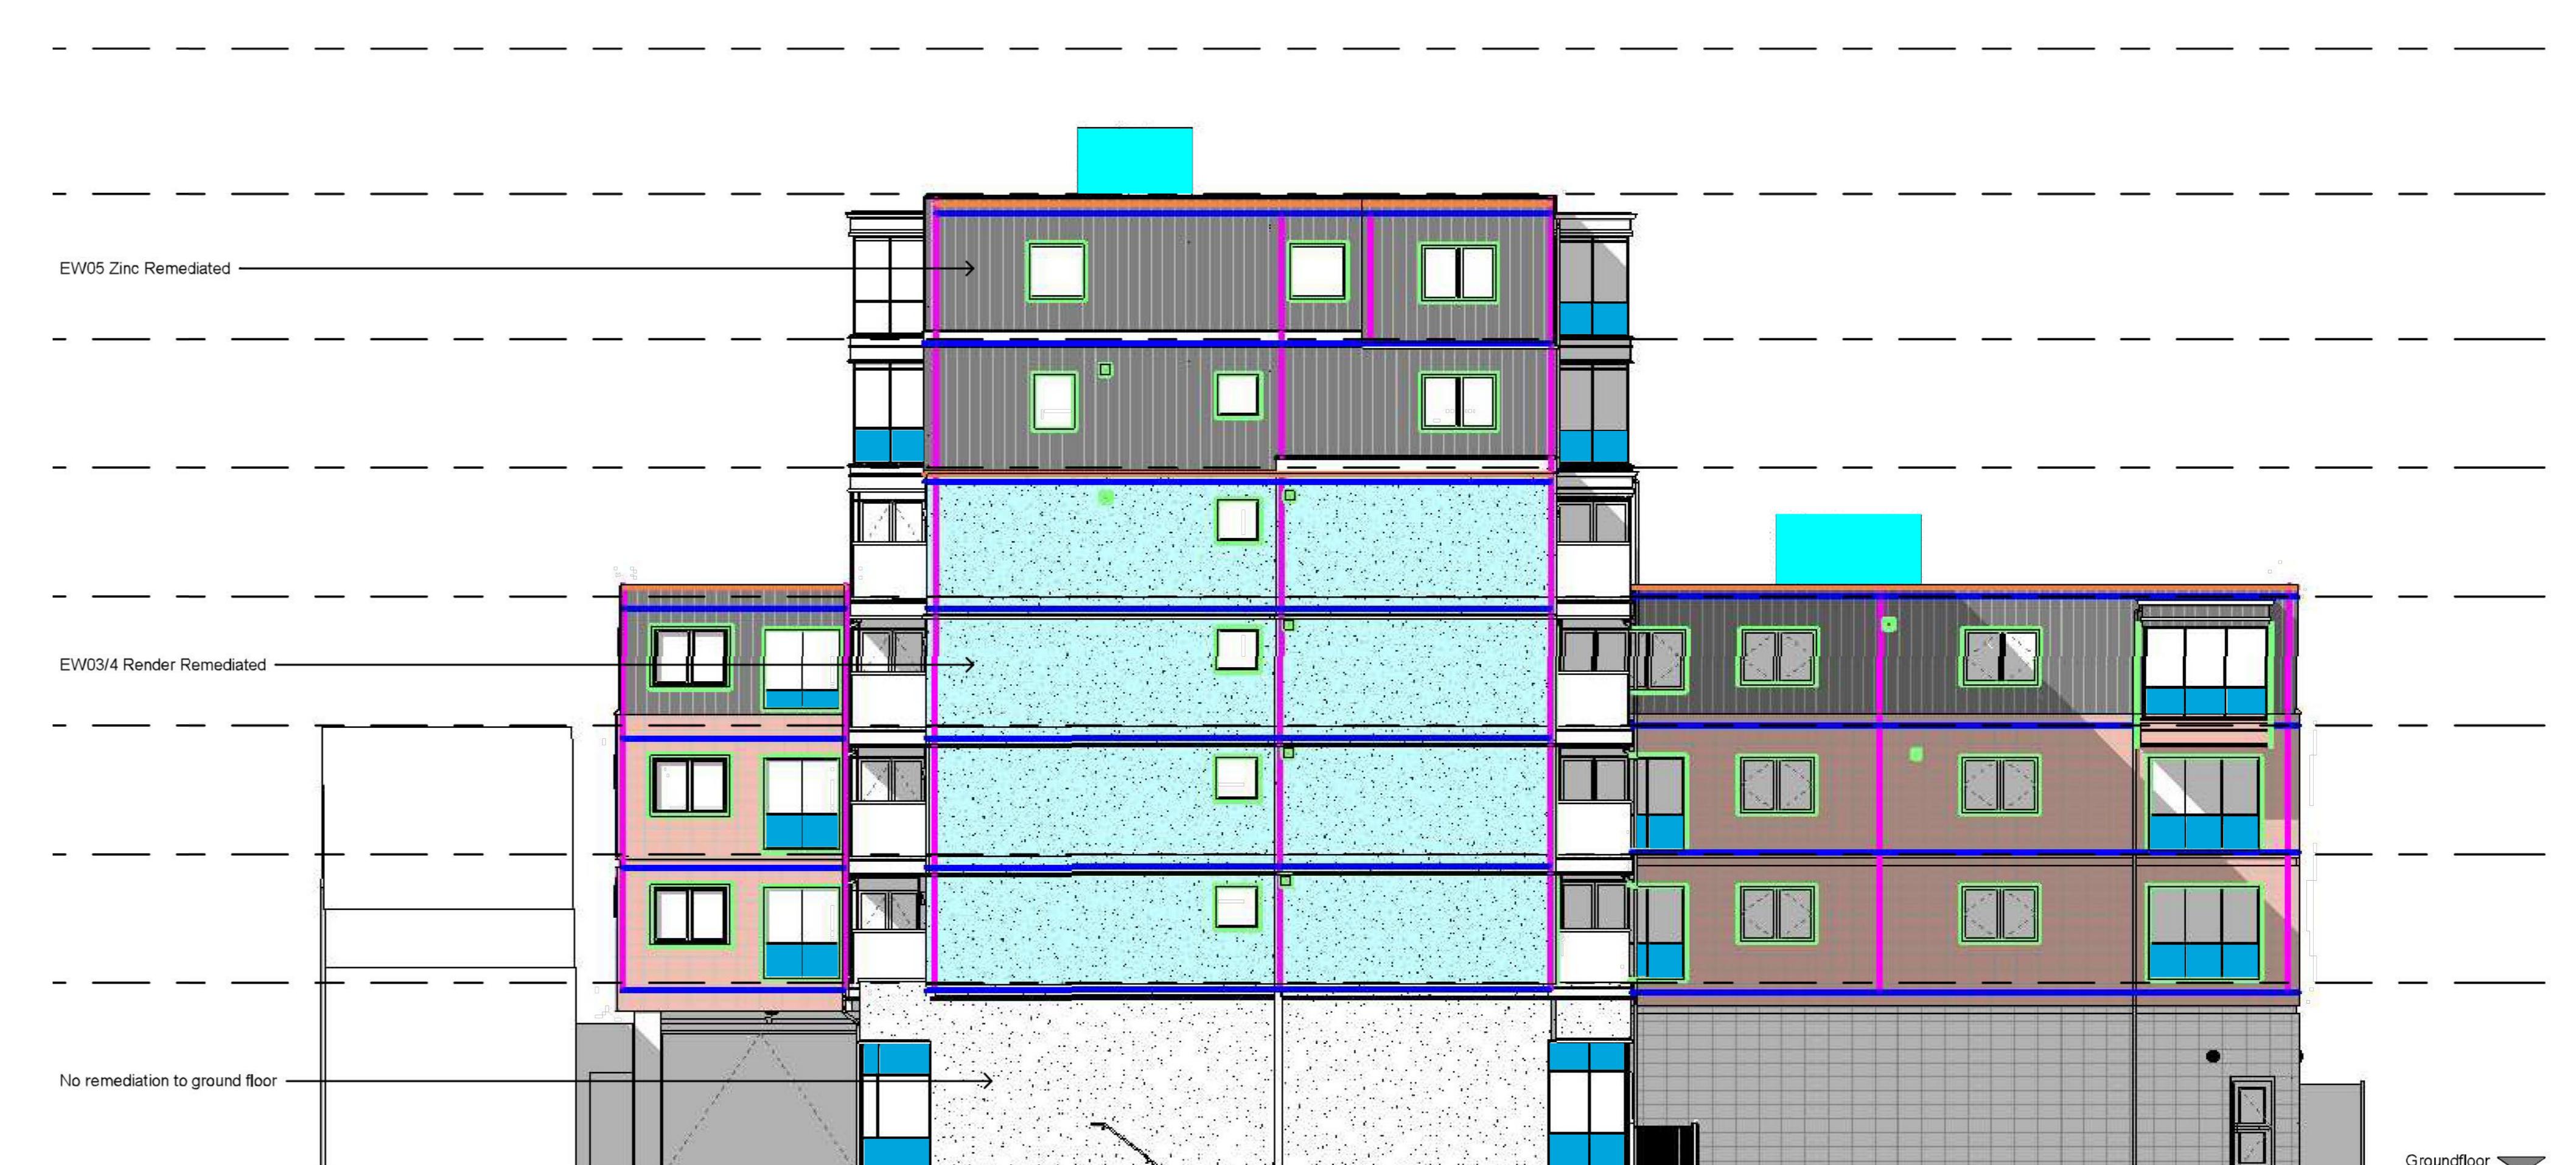

South Elevation


Scale 1:100




North Elevation

Scale 1:100


LOCATION OF EXTERNAL WALL FINISHES:

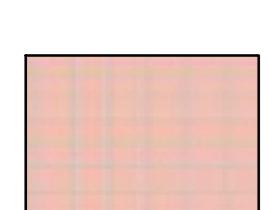

Location of existing TERRACOTTA facade.

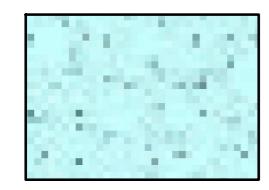


Location of RENDER facade.

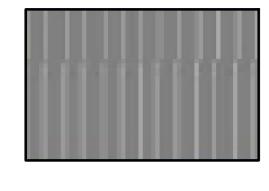


Location of ZINC facade.




Location of SPANDREL PANELS.

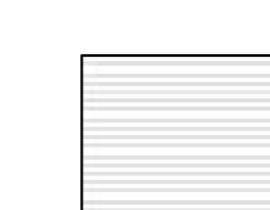

Location of BRICK facade.
NO REMEDIAL WORKS REQUIRED.

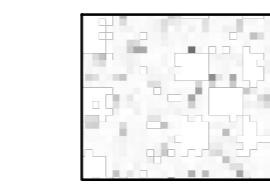

Location of RENDER facade.
NO REMEDIAL WORKS REQUIRED.

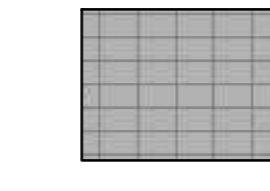

Location of TERRACOTTA facade.
NO REMEDIAL WORKS REQUIRED.

P01 Gateway One submission 04.11.24 NA RW
 Revision Date By Chk

All dimensions to be verified on site, and the Architect informed of any changes. All dimensions and specifications should be read in conjunction with the Health and Safety Plan; all conflicts should be reported to the appointed Principal Designer.

COUNTRYSIDE
Places People Love

Countryside Properties (UK) Ltd
Sheringham Court Remedial Works
Hayes, UB3 1AX

Sheet Name: Existing North and South Elevation

Purpose of Issue: Gateway 1 Status:
 Drawn by: NA Scale @ A0: 1:100 @ A0
 Checked by: RW
 Date: 04.11.24
 Project No: A1070 Revision: P01
 Drawing No: FSHER-BOW-ZZ-ZZ-DR-A-3200

NOTE!
This drawing must be printed in colour.

BOWMAN RILEY
ARCHITECTS • BUILDING CONSULTANTS • INTERIORS