



Ground Floor Plan

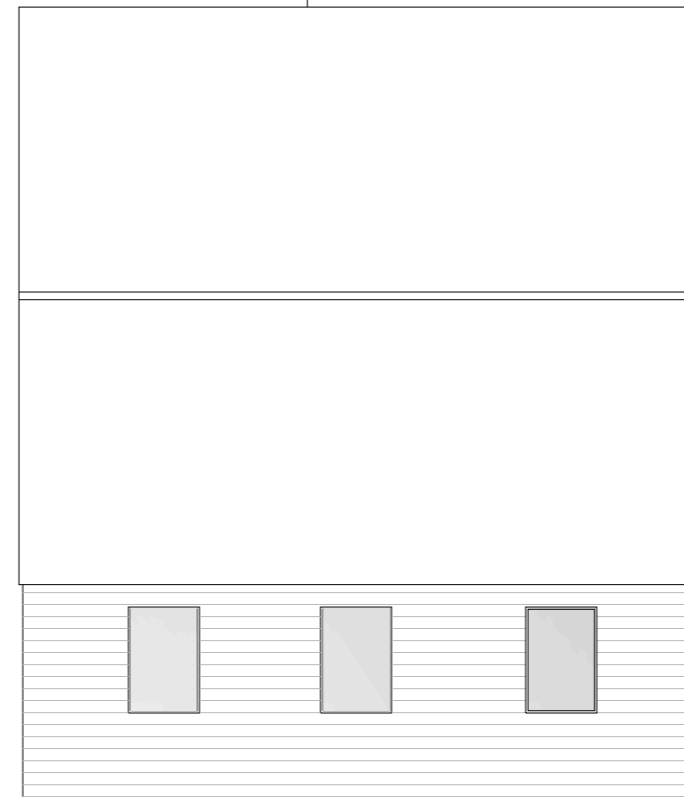

Roof Plan

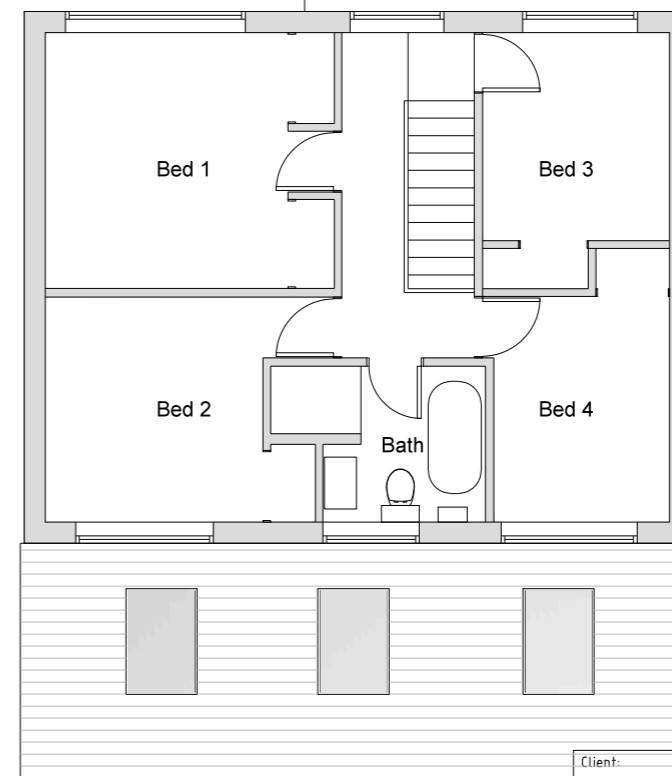

PRELIMINARY ISSUE

Client: Ms S Murphy & Mr A Ibrahim		Scale: 1:50-1:100 A3
60 Seaford Close Ruislip HA4 7HN		Date: Feb-22
Job: PROPOSED LAYOUT		Drawn:
		Drawing No: 0222-02
INTERIOR DESIGN & REFURBISHMENT LTD		
4 Gledwood Avenue Hayes Middlesex UB4 0AN		
Tel: 07740 641934 E-mail: nimmoo@yahoo.com		
THIS DRAWING IS THE COPYRIGHT OF IDR SERVICES & MAY NOT BE USED WITHOUT WRITTEN CONSENT FROM THE ABOVE. ©		

