


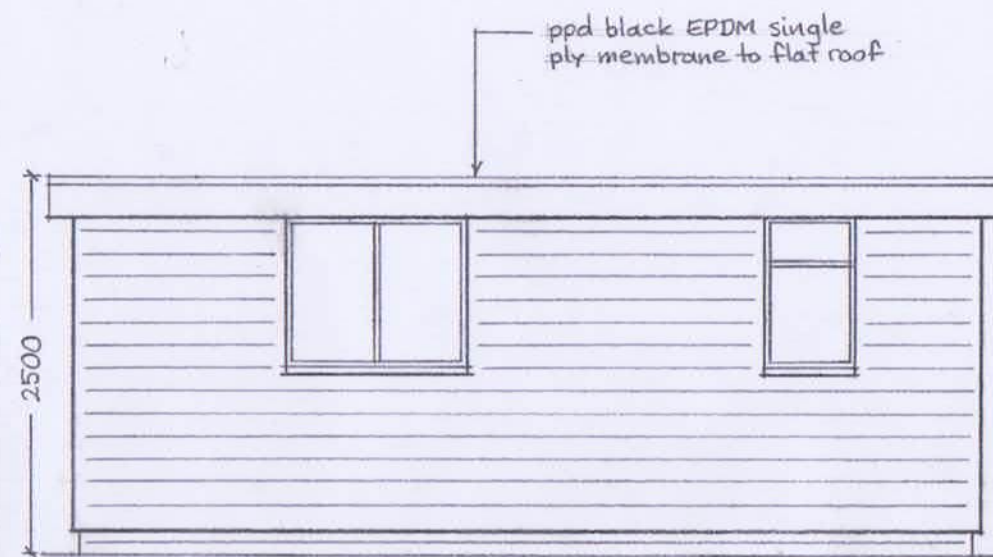


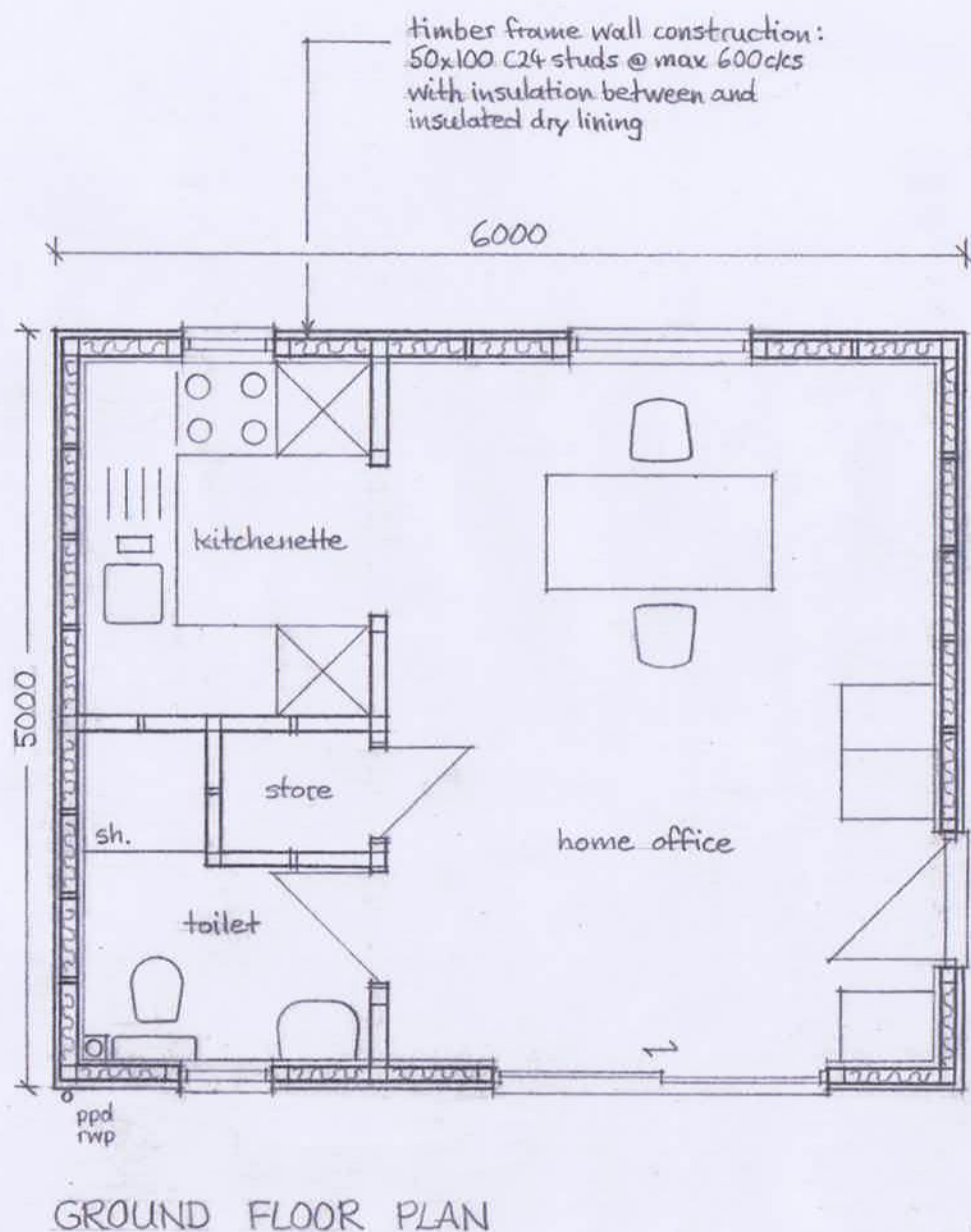


REAR ELEVATION

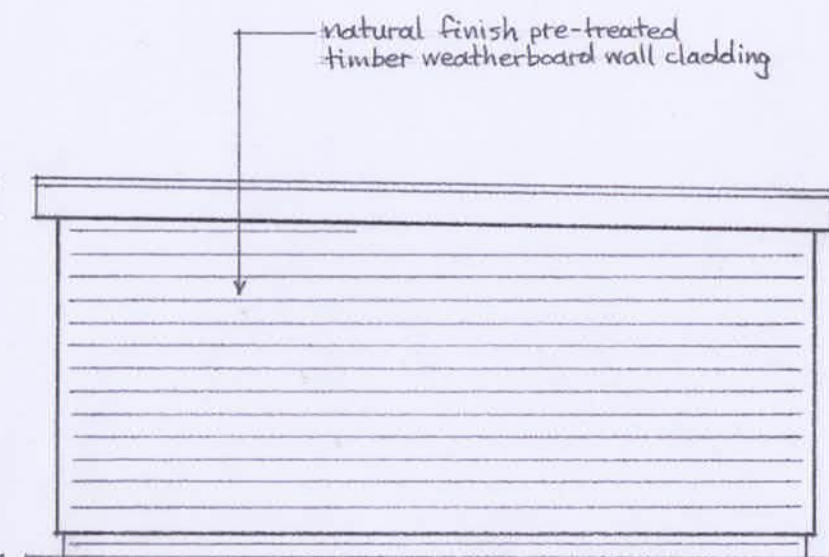


NORTH - WEST SIDE ELEVATION

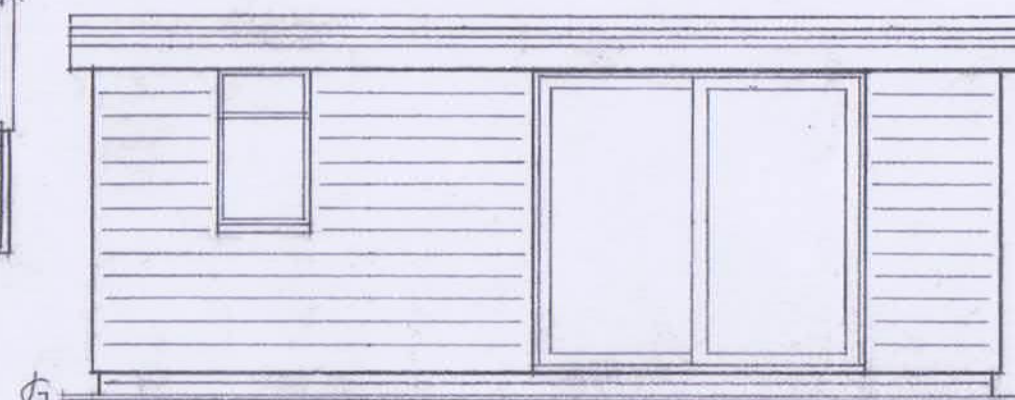

FRONT ELEVATION

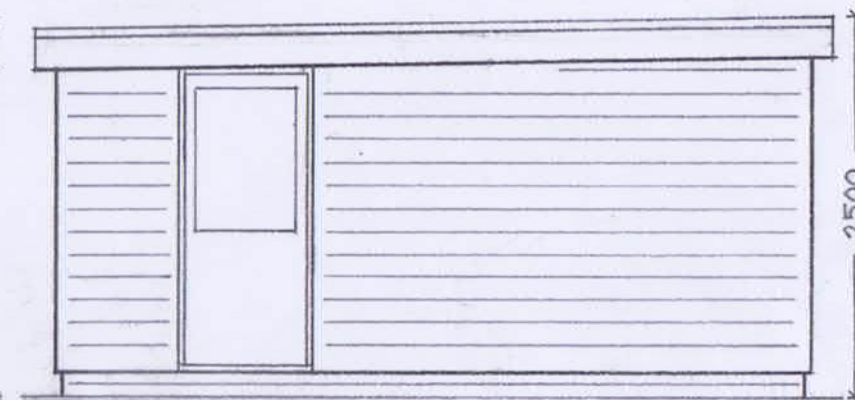

SOUTH - EAST SIDE ELEVATION

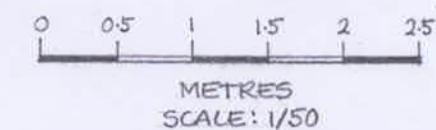

STUART & BOWEN
CHARTERED
BUILDING SURVEYORS

STUART BOWEN & CO
18 Pheasant Walk
Chalfont St. Peter
Bucks. SL9 0PW
Tel/fax: 01494 870680

NOTES:

All dimensions in millimetres
All proposed work shown hatched

All dimensions must be checked on site and
not scaled from this drawing.

Client

PAUL FLYNN

Job Title

Proposed rear garden outbuilding to
82 Castleton Road, Ruislip, Middx. HA4 9QL

Scale

1:50

Drawn by SB

Date MARCH, 2023

Drawing Title

PRD FLOOR PLAN & ELEVATIONS

Drg No.


756.01

Rev



NOTE:

The proposed outbuilding does not affect any trees or hedges on or adjacent to the site or any boundary fences and walls.

CASTLETON ROAD

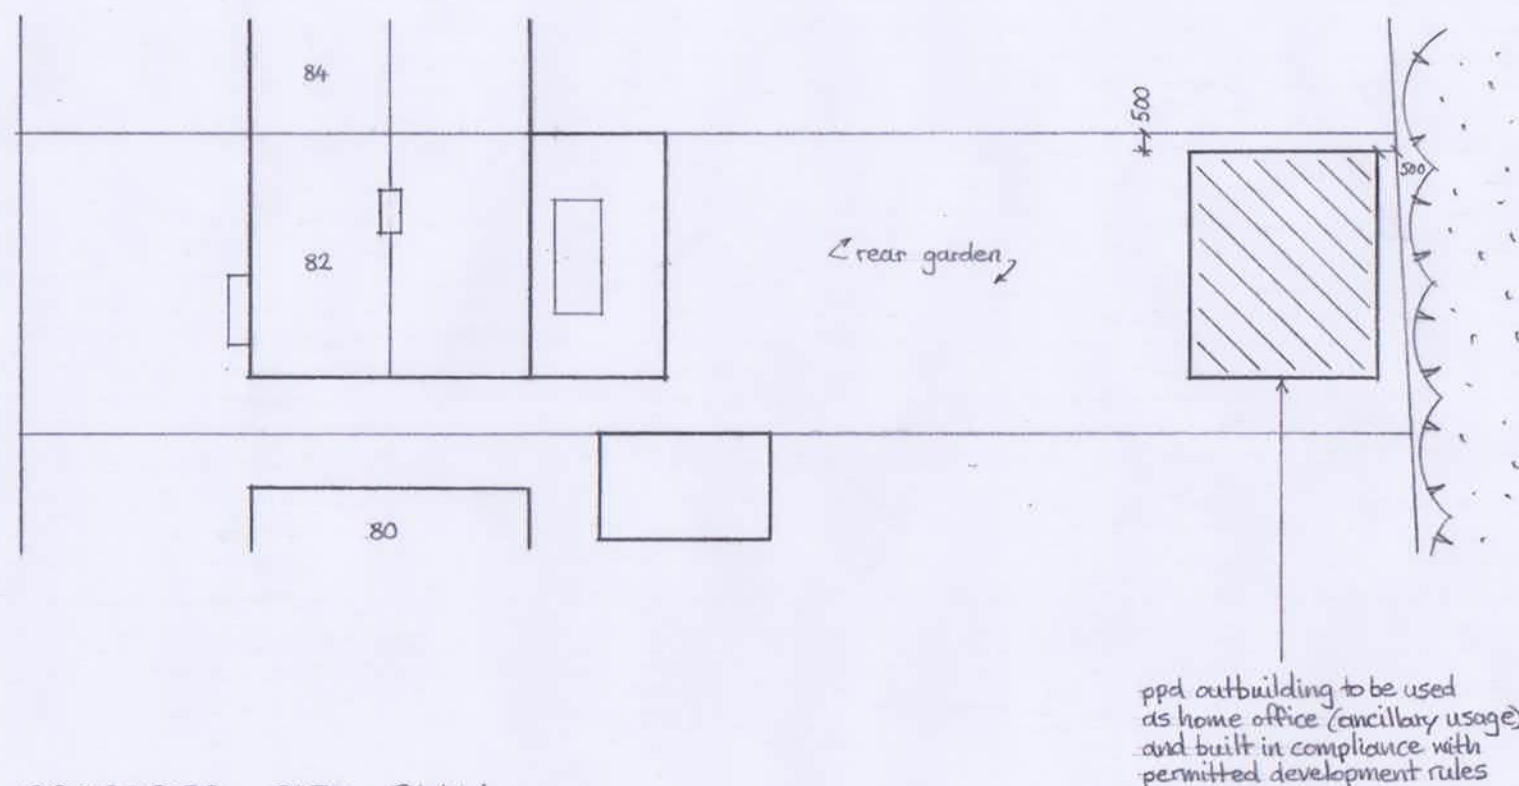

PROPOSED SITE PLAN

 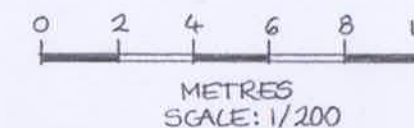

CHARTERED
BUILDING SURVEYORS

STUART BOWEN & CO
18 Pheasant Walk
Chalfont St. Peter
Bucks. SL9 0PW

Tel/fax: 01494 870680

NOTES:

All dimensions in millimetres
All proposed work shown hatched

All dimensions must be checked on site and not scaled from this drawing.

Client

PAUL FLYNN

Job Title

Proposed rear garden outbuilding to
82 Castleton Road, Ruislip, Middx. HA4 9QL

Scale

1:200

Drawn by

SB

Date

MARCH, 2023

Drawing Title

PROPOSED SITE PLAN

Drg No.

756.02

Rev