




EXISTING FRONT ELEVATION

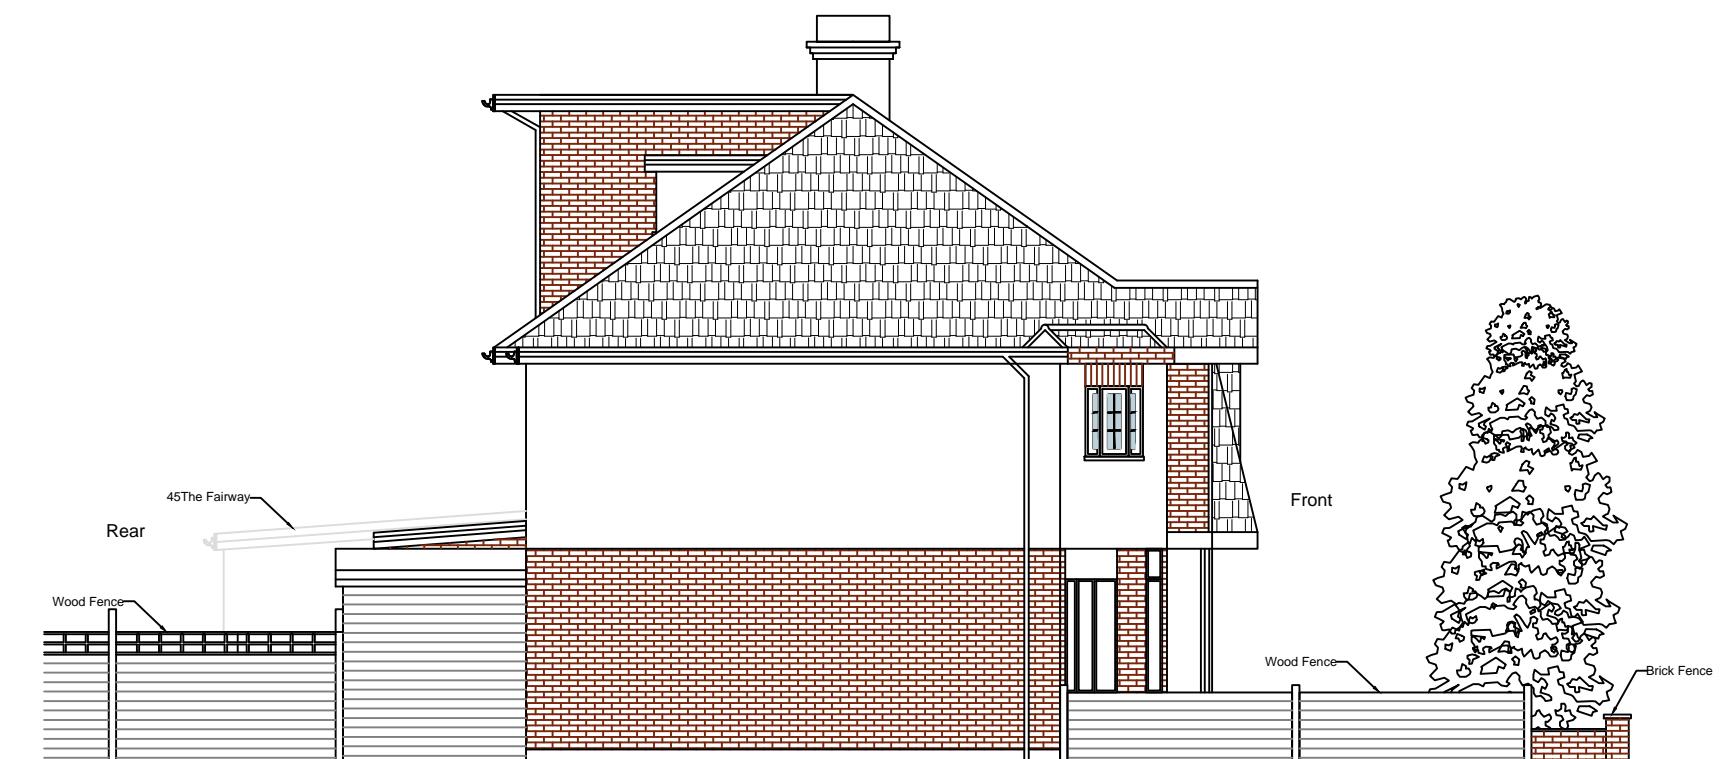

EXISTING SIDE ELEVATION

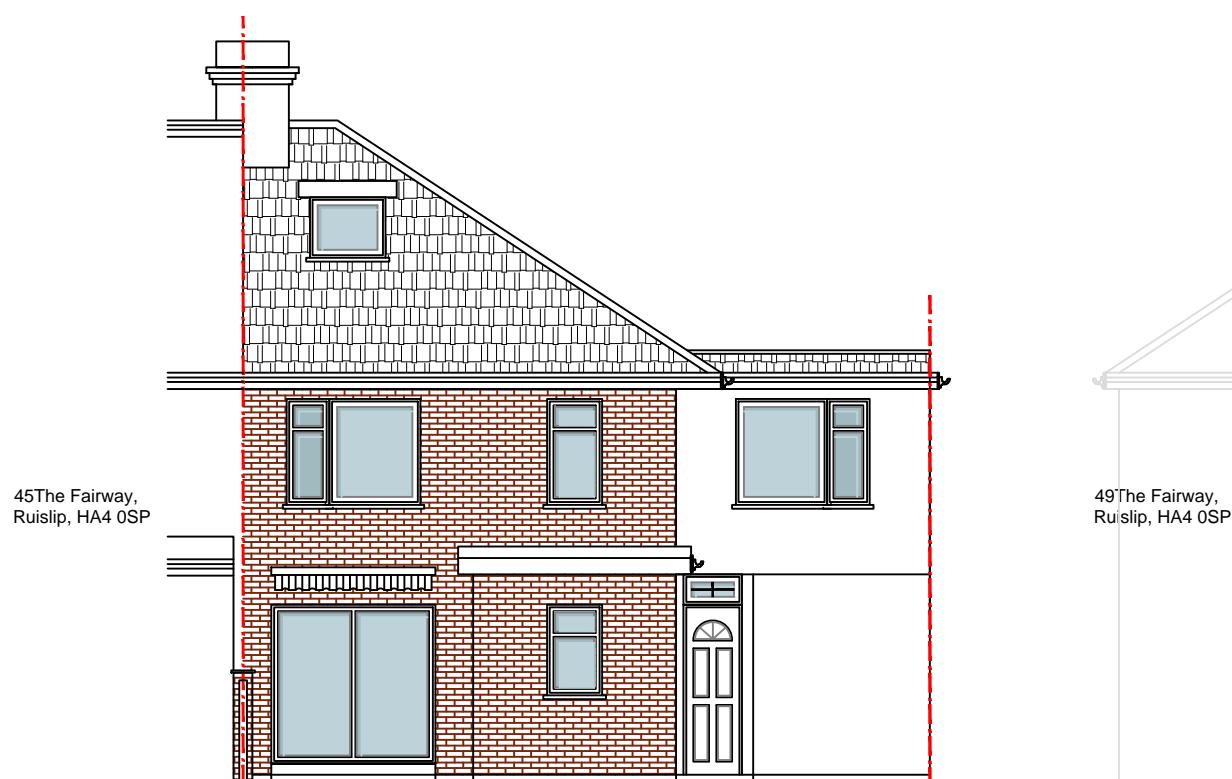

EXISTING REAR ELEVATION

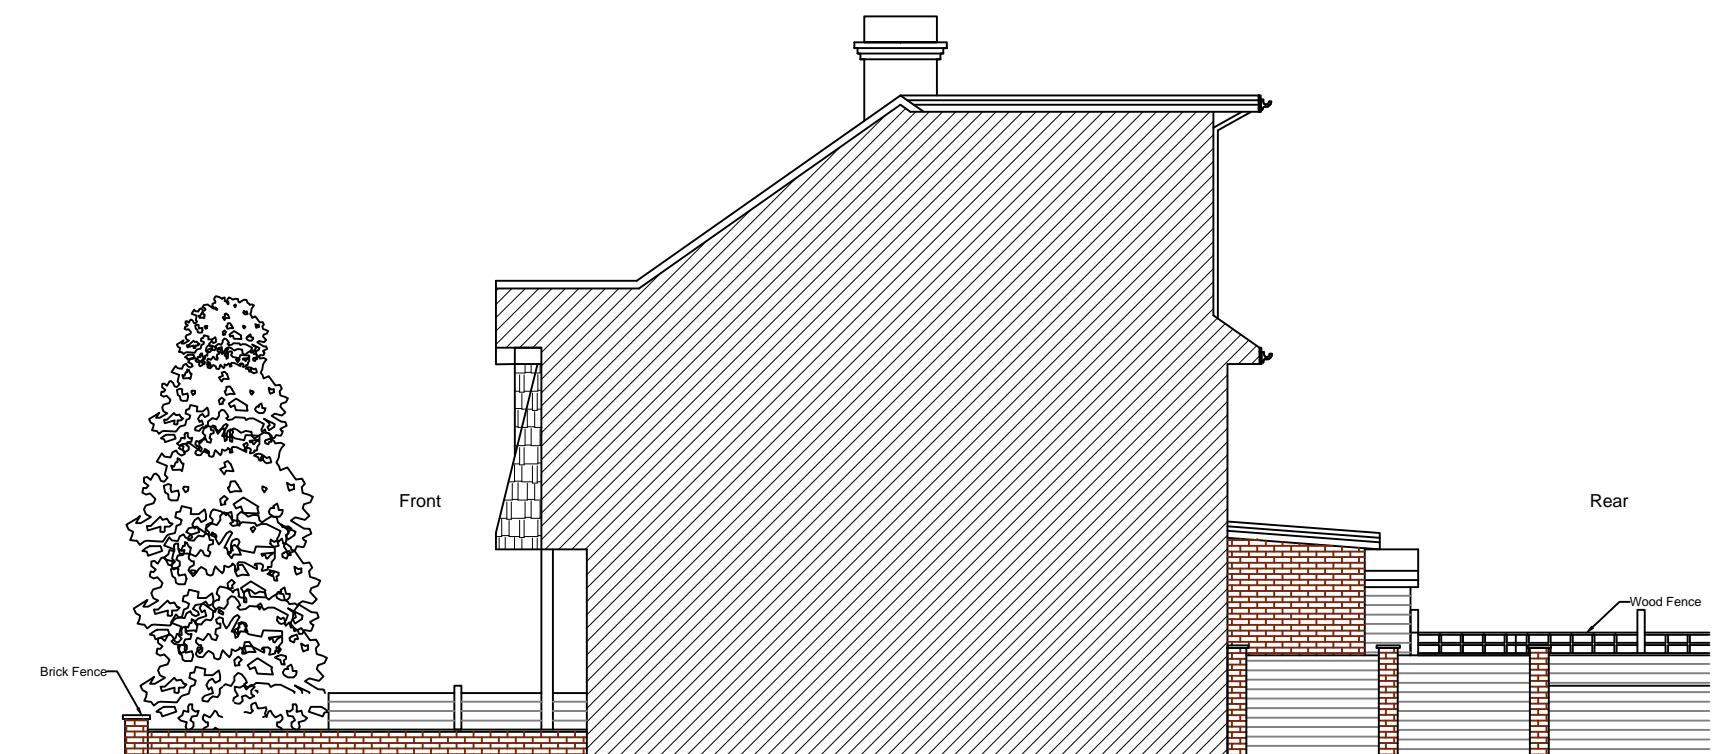

EXISTING FLANK ELEVATION

0 1 2 3 4 5 M
Meters @ 1:100 @ A3

Copyright all rights reserved.
The contents of this drawing can
not be copied without written
permission of the
DRAWNHOUSE LTD



DRAWNHOUSE LTD

Agent
E-mail: office@drawnhouse.co.uk
Mob: +44 7999 329377

Key:
— existing
— proposed

Project name:
47 The Fairway, Ruislip,
HA4 0SP
Title: EXISTING ELEVATIONS

Project number:
Drawn:
Revision:

8925
AN
Scale: A3 - 1:100
Drawing No: 03
Date: June 2024