


All proposed materials
to match existingAll proposed materials
to match existing

Copyright all rights reserved.
The contents of this drawing can
not be copied without written
permission of the
DRAWNHOUSE LTD

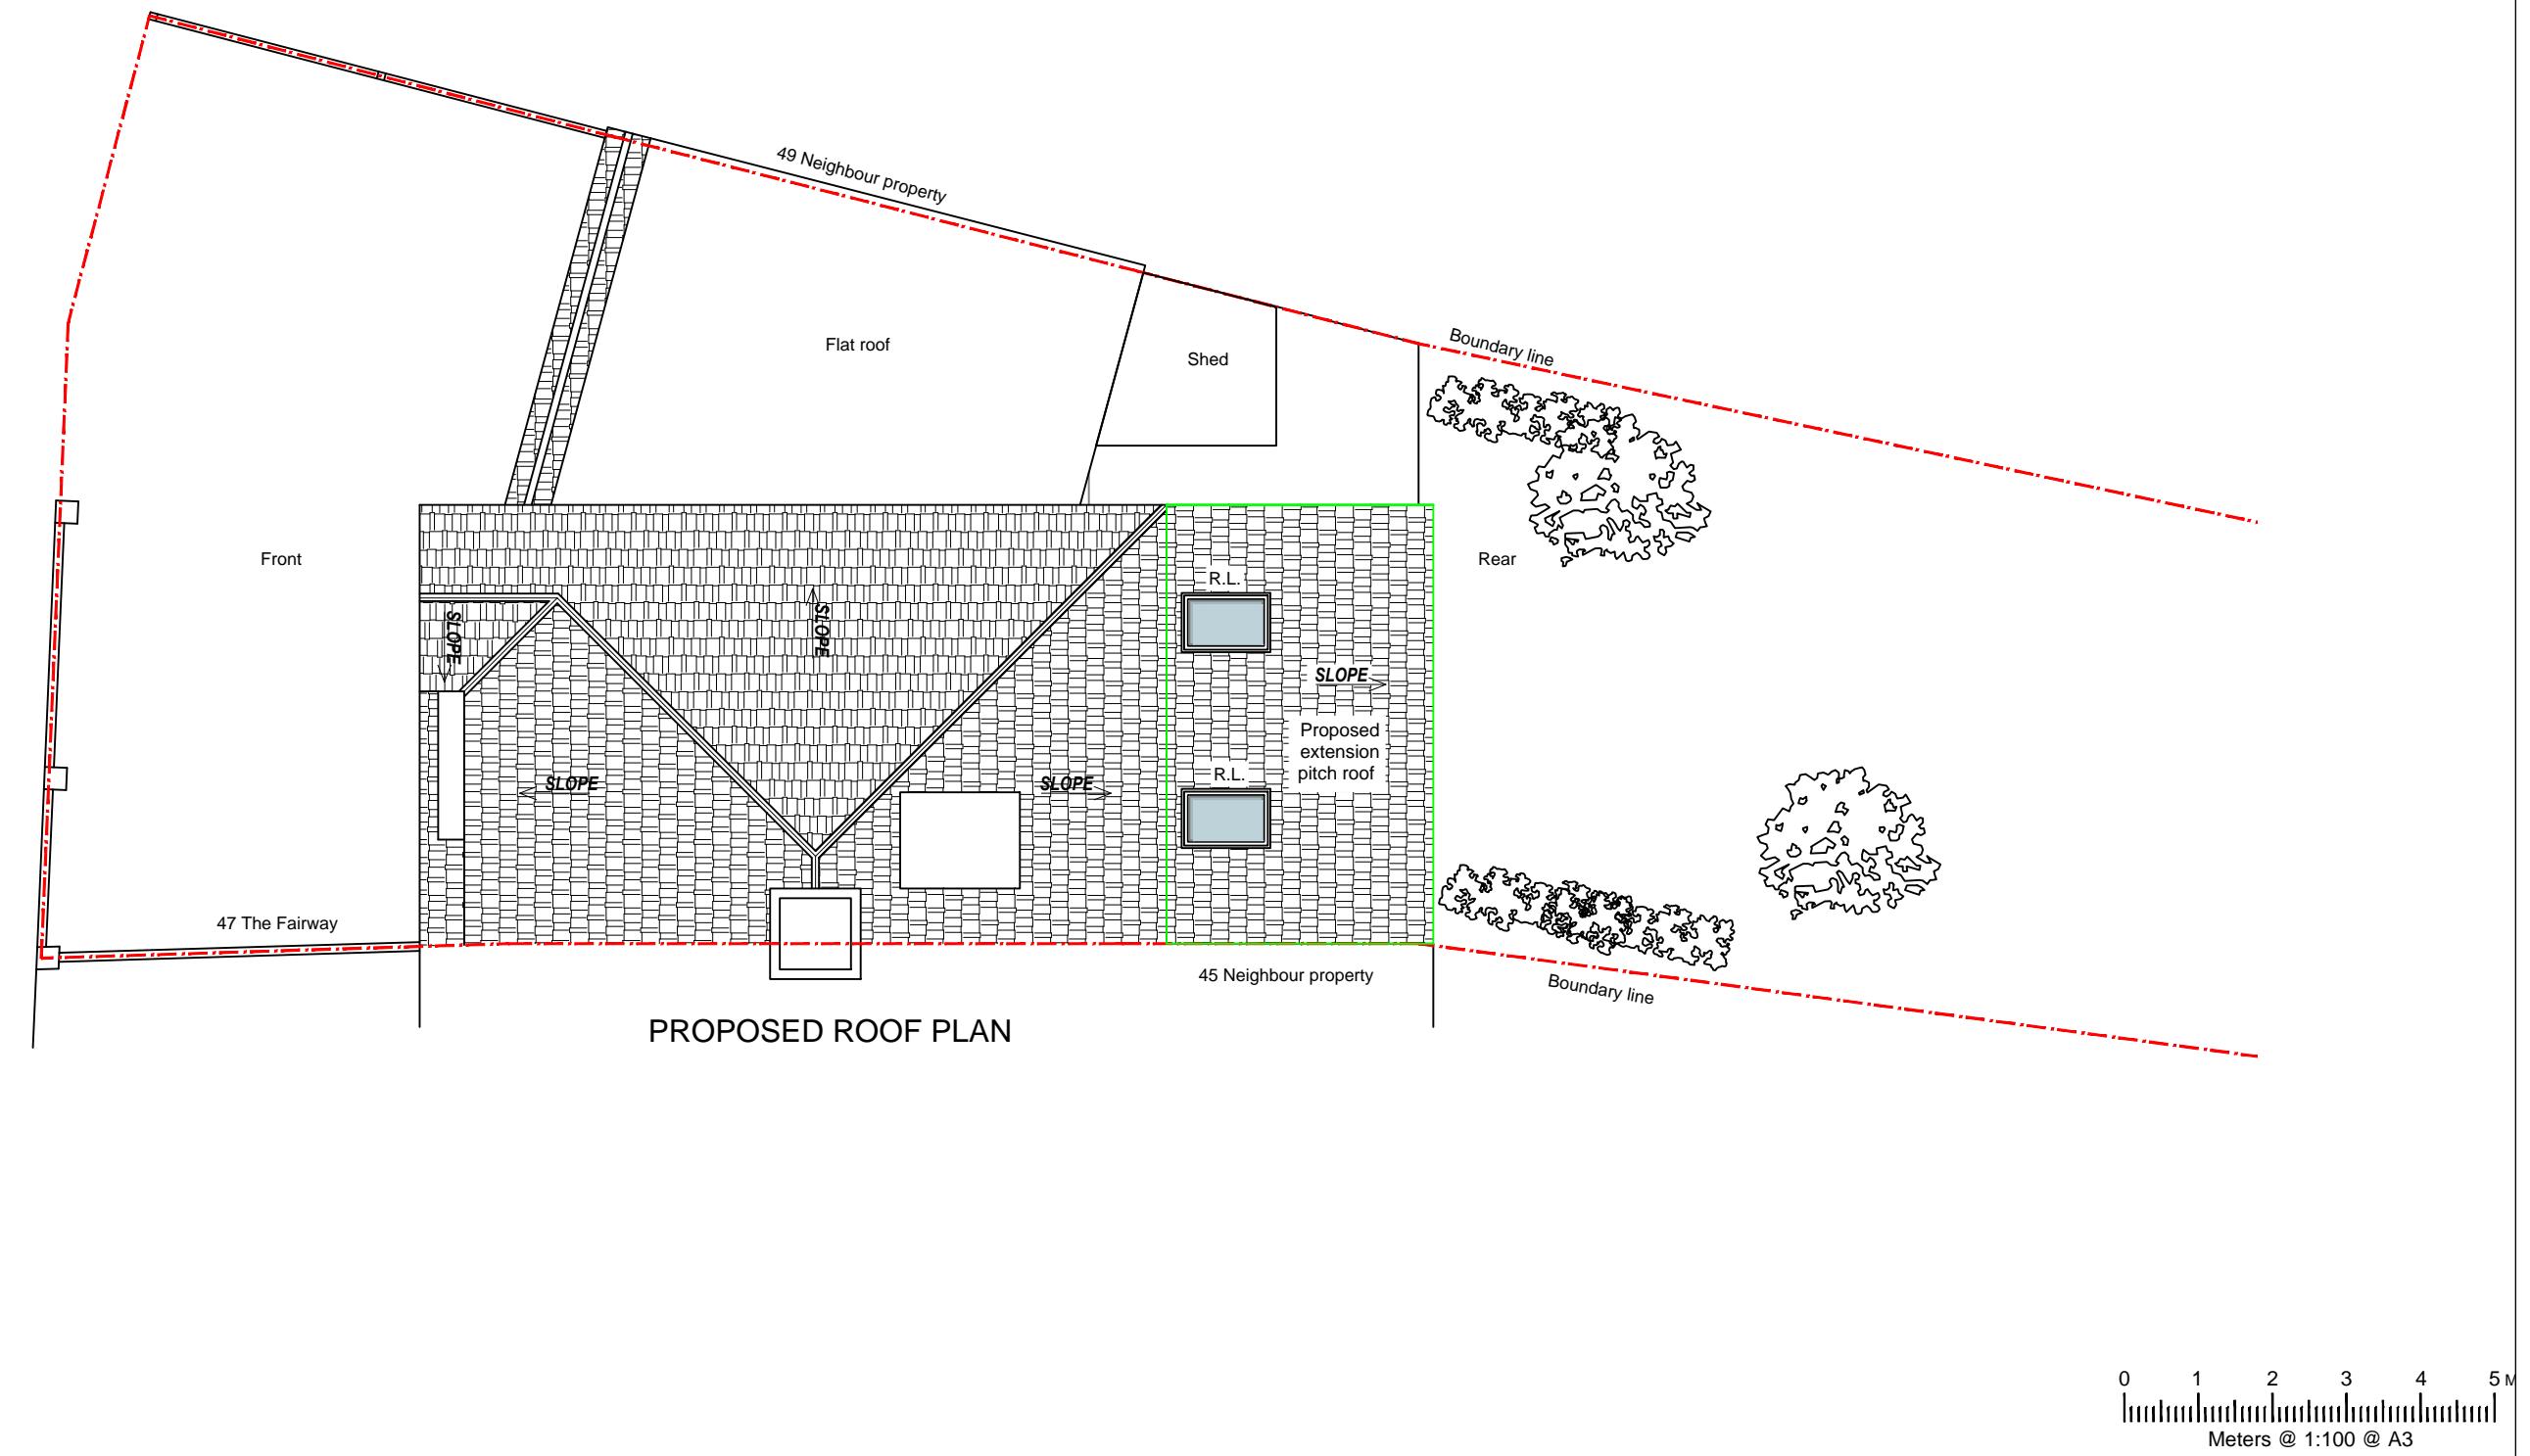

DRAWNHOUSE LTD
Agent
E-mail: office@drawnhouse.co.uk
Mob: +44 7999 329377

Key:
— existing
— proposed

Project name:
47 The Fairway, Ruislip,
HA4 0SP
Title: PROPOSED ROOF PLAN

Project number:
Drawn:
Revision:

8925
AN
Scale: A3 - 1:100
Drawing No: 05
Date: June 2024