
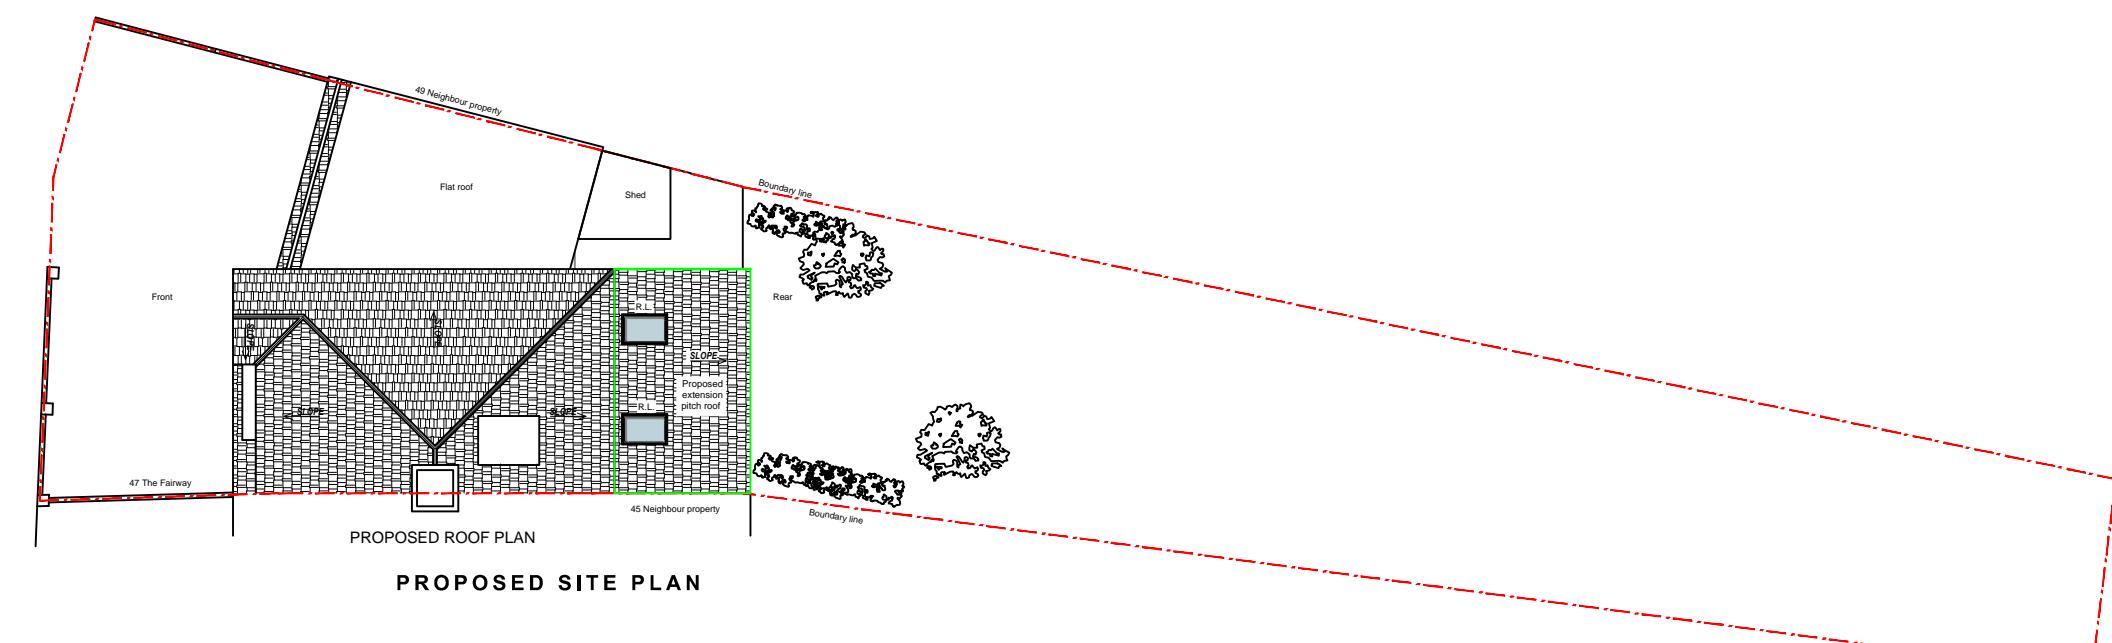


All proposed materials  
to match existingAll proposed materials  
to match existing

0 2 4 6 8 10 M  
Meters @ 1:200 @ A3

Copyright all rights reserved.  
The contents of this drawing can  
not be copied without written  
permission of the  
DRAWNHOUSE LTD

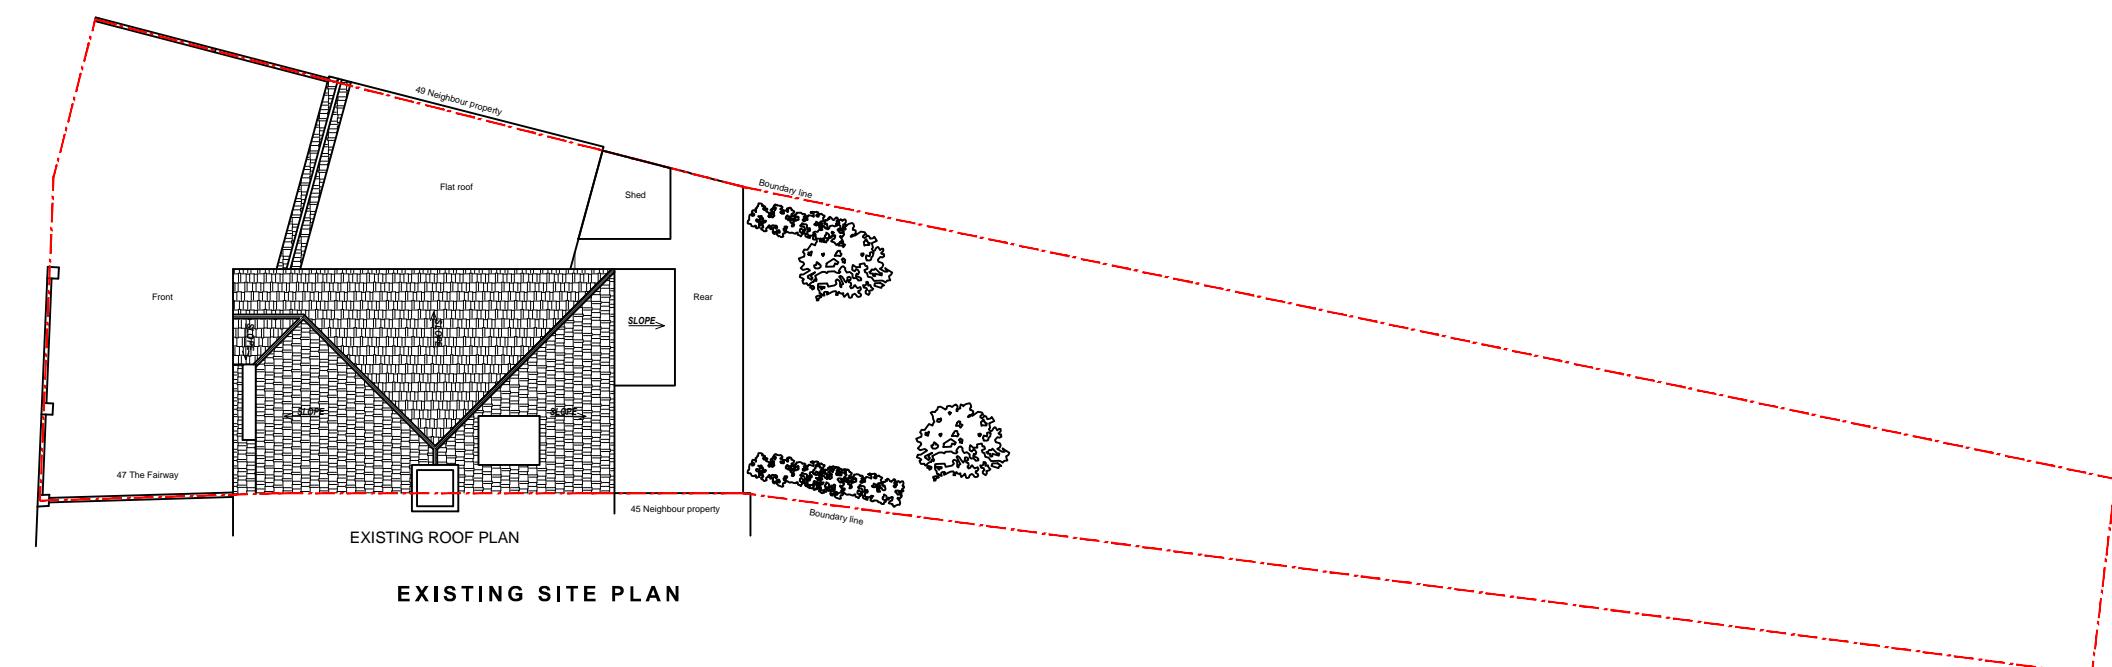

DRAWNHOUSE LTD

Agent  
E-mail: [office@drawnhouse.co.uk](mailto:office@drawnhouse.co.uk)  
Mob: +44 7999 329377

Key:  
— existing  
— proposed

Project name:  
47 The Fairway, Ruislip,  
HA4 0SP  
Title: EXISTING AND PROPOSED  
SITE PLANS

Project number:  
Drawn:  
Revision:

8925  
AN  
Scale: A3 - 1:200  
Drawing No: 06  
Date: June 2024