



0 1m 2m 3m 4m 5m 6m 7m 8m 9m 10m

Scale 1:100

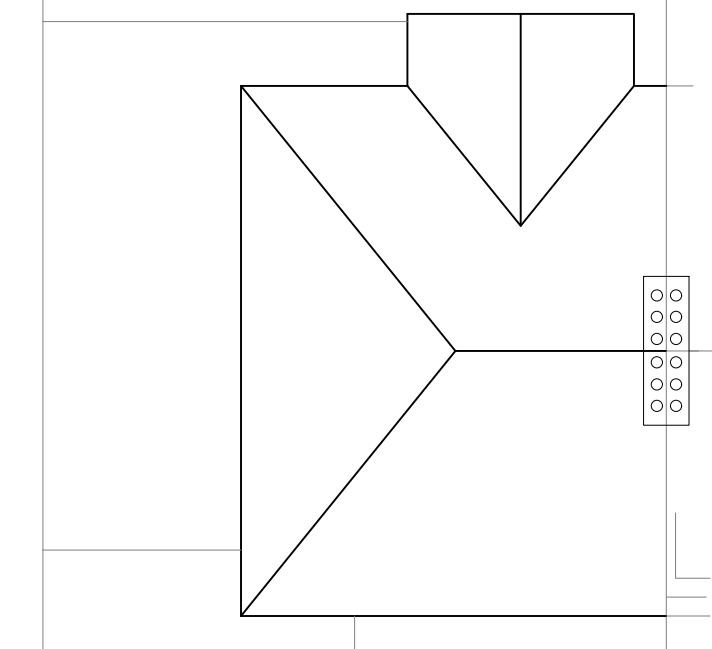

EXISTING ROOF PLAN

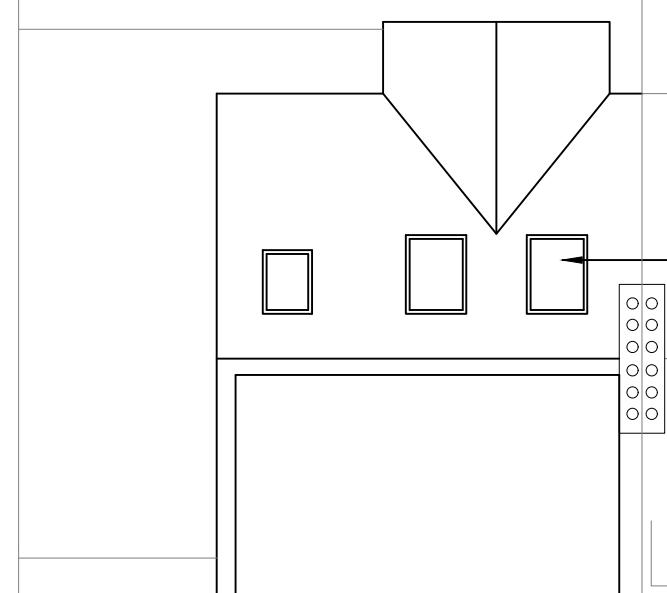

PROPOSED ROOF PLAN

Notes:
All finishing materials to match existing.
The Contractor to ensure the works are inspected & completed to the satisfaction of L.A.
These drawings has been produced for planning approval purposes only. Compliance with Building Regulation is not to be assumed.
Appropriate Party Wall Notices under the PARTY WALL 1996 ACT must be served on adjoining owners prior to commencement of the building works.
These drawings are copyright © H F M DESIGN

Date	Revisions:

H F M DESIGN

Email:info@fmdesign.co.uk
Tel: 079000 85267

Project:
HIP TO GABLE LOFT CONVERSION,
INCLUDING REAR DORMER AND
THREE ROOF LIGHTS AT FRONT

Site:
118 DULVERTON ROAD
HA4 9AG

Drawings:
ROOF PLANS

Client:	Date:	Drawn by:
April 2020		
Drawing No.:	Scale:	
SD/0420/LD6	1:100@A3	