


0 1m 2m 3m 4m 5m 6m 7m 8m 9m 10m


Scale 1:100

Notes:
All finishing materials to match existing.
The Contractor to ensure the works are inspected & completed to the satisfaction of L.A.
These drawings has been produced for planning approval purposes only. Compliance with Building Regulation is not to be assumed.
Appropriate Party Wall Notices under the PARTY WALL 1996 ACT must be served on adjoining owners prior to commencement of the building works.
These drawings are copyright © H F M DESIGN

Date	Revisions:
H F M DESIGN	
Email:info@hfmdesign.co.uk Tel: 079000 85267	
Project: PART TWO STOREY, PART SINGLE STOREY SIDE /REAR EXTENSION	
Site: 118 DULVERTON ROAD HA4 9AG	
Drawings: PROPOSED PLANS	
Client:	Date: April 2020
Drawing No.:	Scale: 1:100@A3

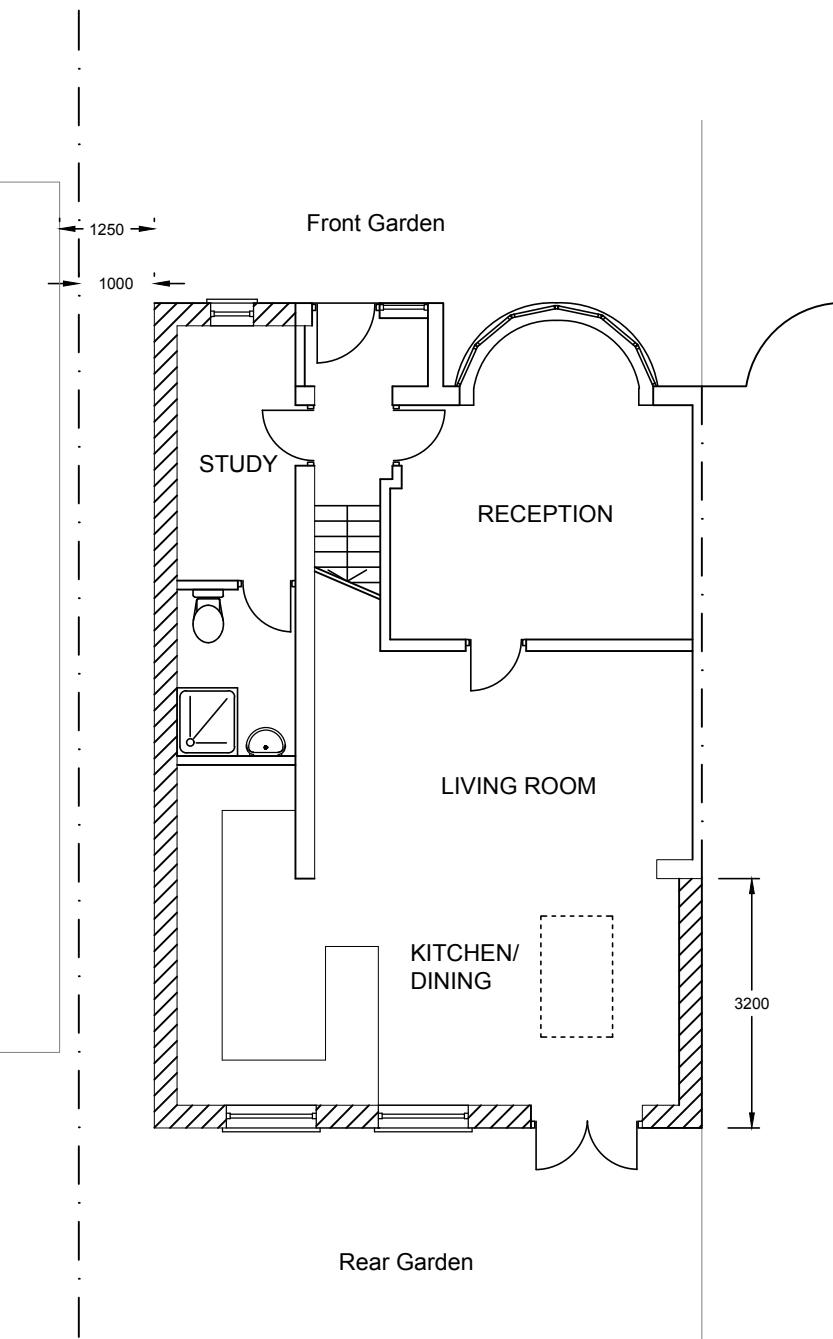

PROPOSED GROUND FLOOR PLAN

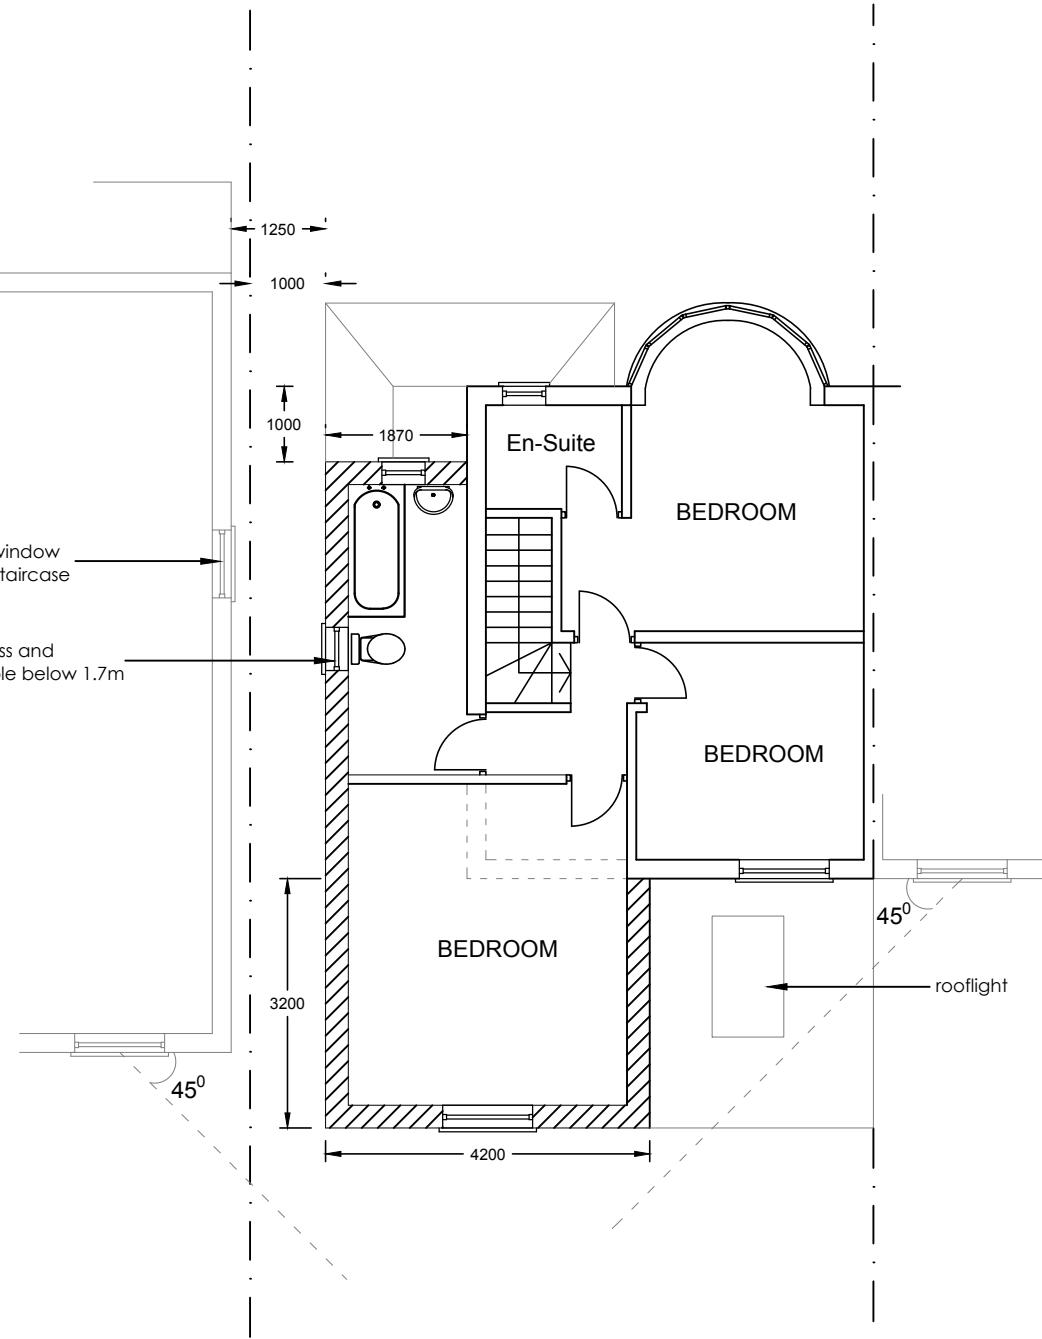

PROPOSED FIRST FLOOR PLAN