



Front Elevation


Side Elevation

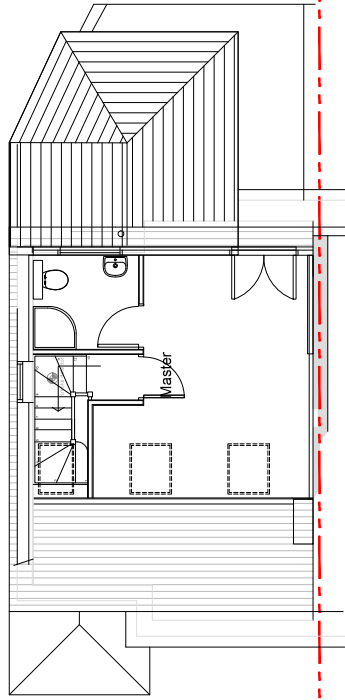


Structural Roof Plan

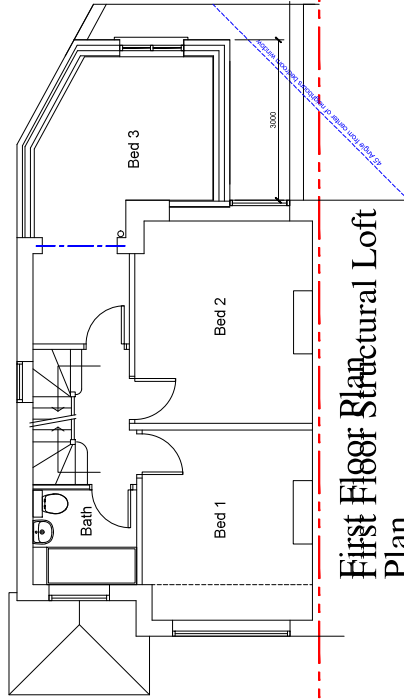


First Floor Structural Loft Plan

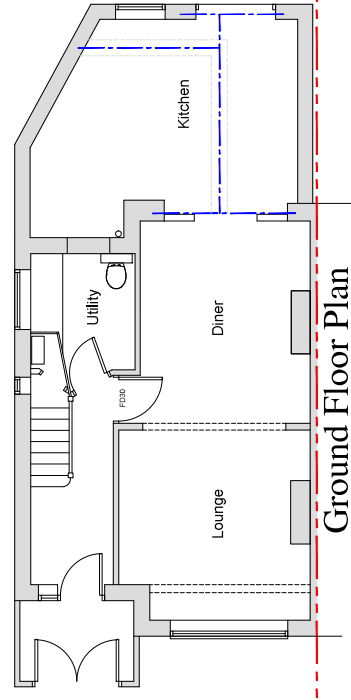


Ground Floor Plan

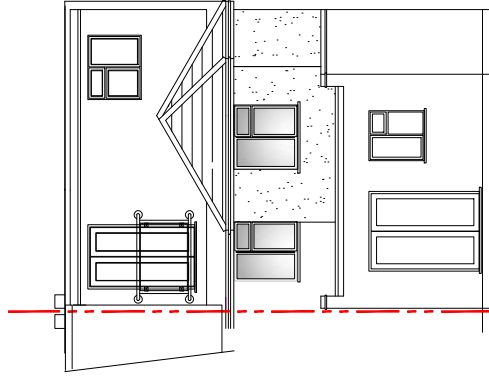

Rear Elevation

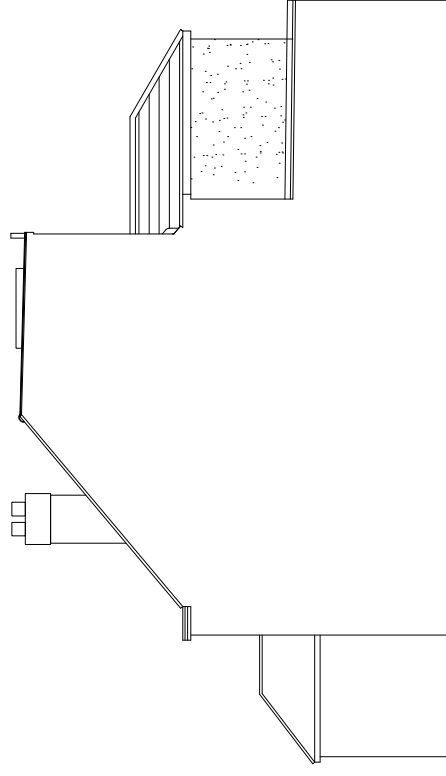

Side Elevation

 

|         |   |                     |
|---------|---|---------------------|
| Client: | Mr J Forde                                  | Scale: 1:100 A3     |
| Job:    | 9 Lannock Road Hayes UB3 2NG                | Date: MARCH 26      |
|         | EXISTING LAYOUT                             | Drawn:              |
|         | INTERIOR DESIGN & REFURBISHMENT LTD         | Drawing No: 1124-02 |
|         | 4 Gledwood Avenue Hayes Middlesex UB4 0AN   |                     |
|         | Tele: 07740 641934 E-mail: mimmos@yahoo.com |                     |

THIS DRAWING IS THE COPYRIGHT OF OUR SERVICES & MAY NOT BE USED WITHOUT WRITTEN CONSENT FROM THE ABOVE ©