


Existing South Elevation

Existing Front Elevation

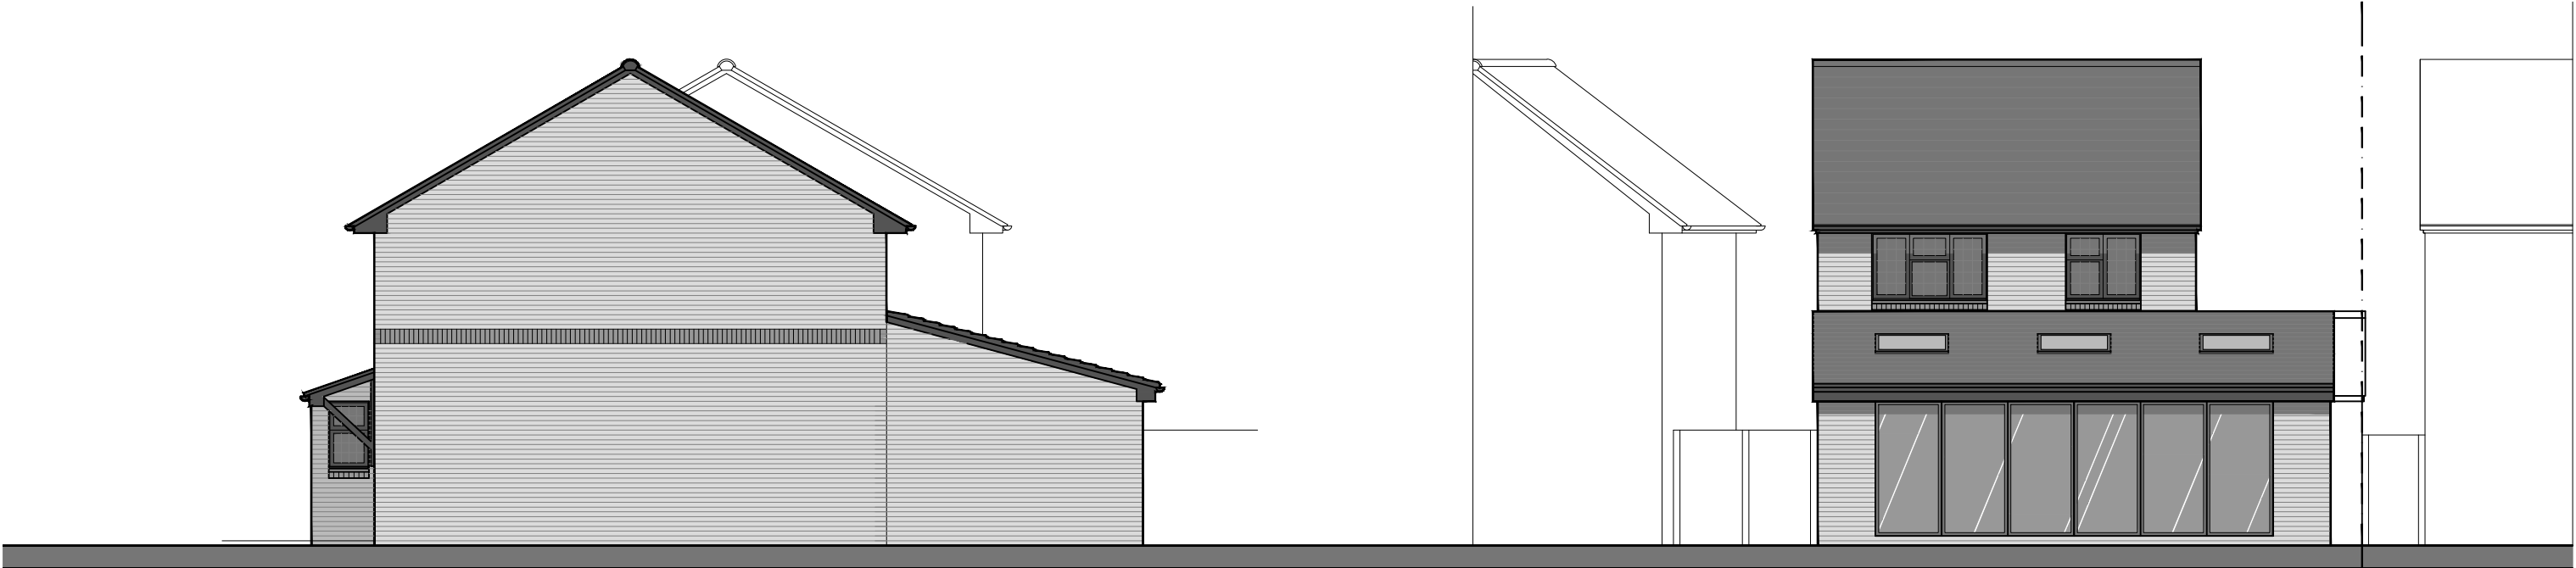

Existing East Elevation

Existing Rear Elevation

JAMES GRIFFIN DESIGN

www.jamesgriffindesign.co.uk
james@jamesgriffindesign.co.uk
07787 512 459

CLIENT: KAREN & PETER MUTTITT
PROJECT: 3 ALLONBY DRIVE, RUISLIP, HA4 7YU
DATE: OCTOBER 2023

DRAWING TITLE:	EXISTING ELEVATIONS	1:100 @ A3	1 of 5
DRAWING No.	JGD/ROW/003	REV 01	