




EAST ELEVATION



WEST ELEVATION

EXISTING ELEVATIONS

110 Victoria Road, RUISLIP, HA4 0AL

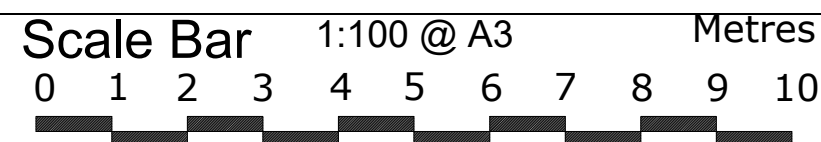

THE GILLETT MACLEOD PARTNERSHIP
Chartered Architects & Town Planning Consultants
1 High Road Old Eastcote Pinner Middlesex HA5 2EW tel. 0208 868 1333

Drg. No. 15/2950/12
Scale 1:100@A3
Date 21/12/20
Drawn by AK

REVISION	
(C)	drawn