



NOTES:

All construction to comply with all relevant and current building regulations.
For building regulation compliance please refer building regulation/ structural engineers drawing.
All Dimensions to be measured by contractor on site prior to construction. Not for construction.

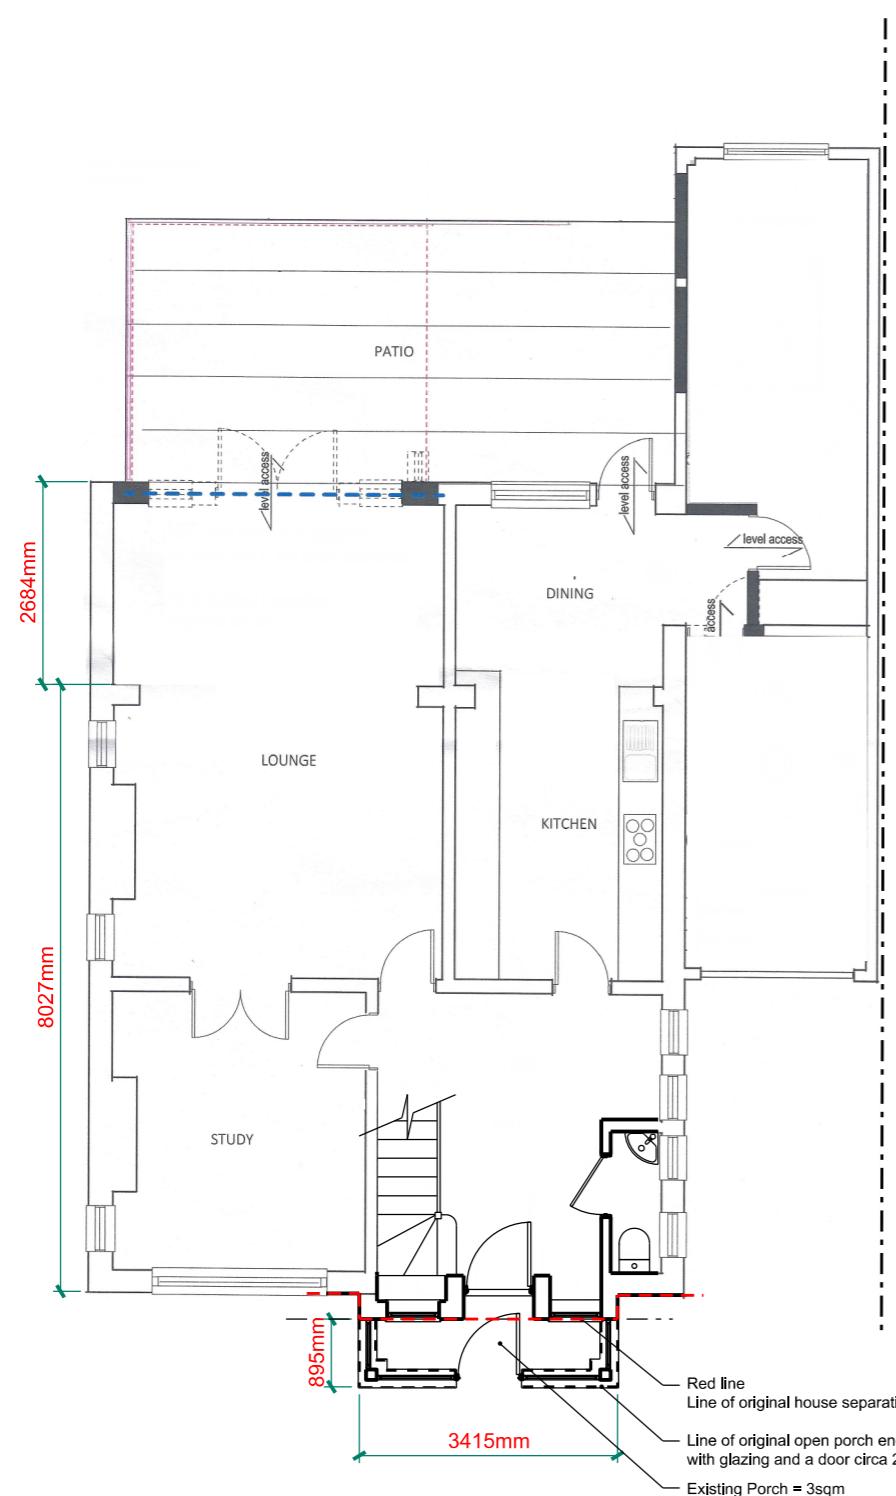

01 EXISTING GROUND FLOOR PLAN

SCALE 1:100

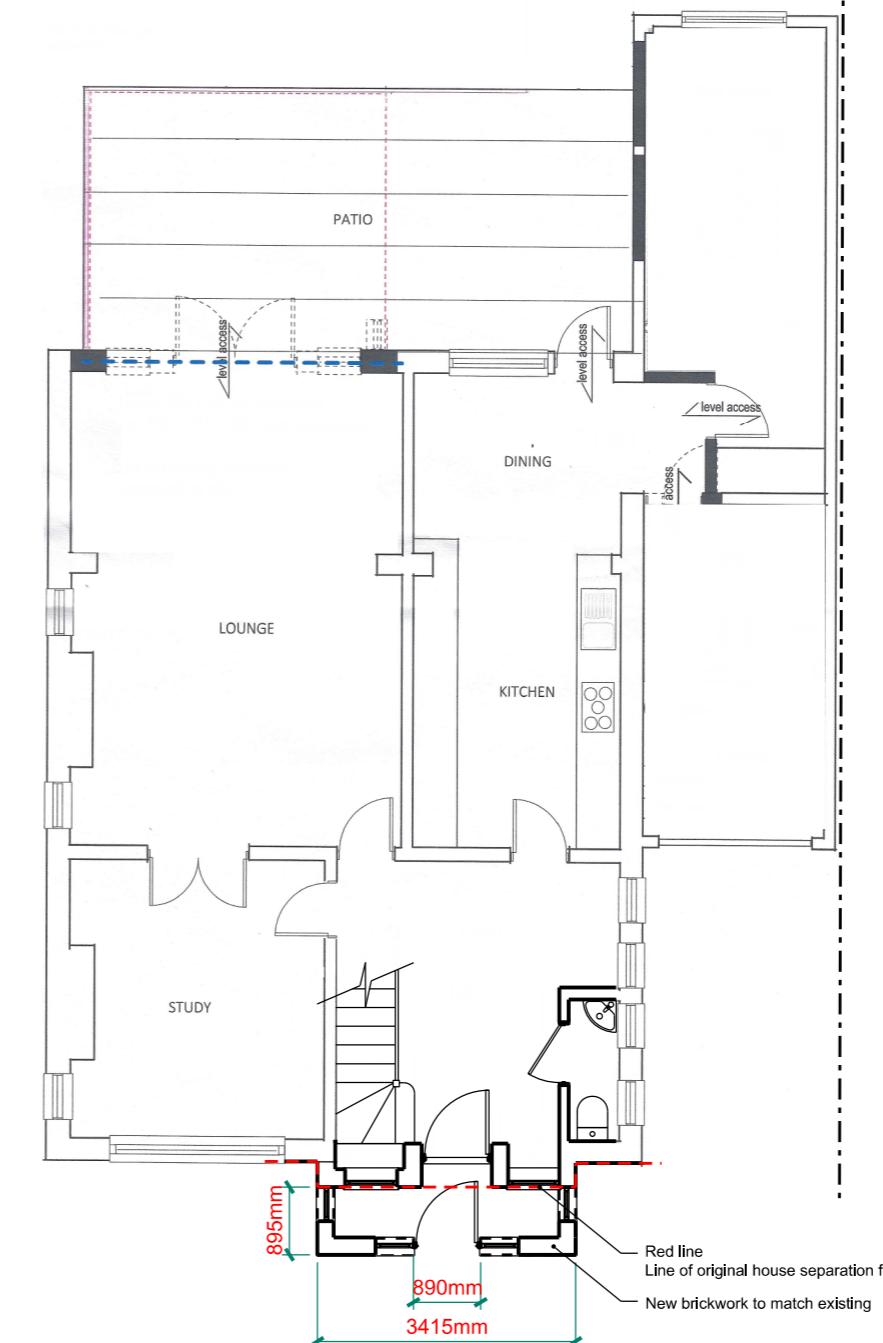

02 PROPOSED GROUND FLOOR PLAN

SCALE 1:100

0 1 2 3 4 5 6 7 8 9 10
METRES

D1	25/06/2025	Planning
REV.	DATE	REASON FOR ISSUE
POWELL SKEETE ASSOCIATES		
ARCHITECTS & DEVELOPMENT CONSULTANTS		
17 Beechcroft Avenue Harrow Middlesex HA2 7JD		
Project Address: 41 Barnhill Eastcoate HA5 2SY		
Project Number: PSA 2537		
Description: Demolition and rebuild of Front Porch with changes to glazing & door		
SCALE: 1:100@A3		
DEL1001		