


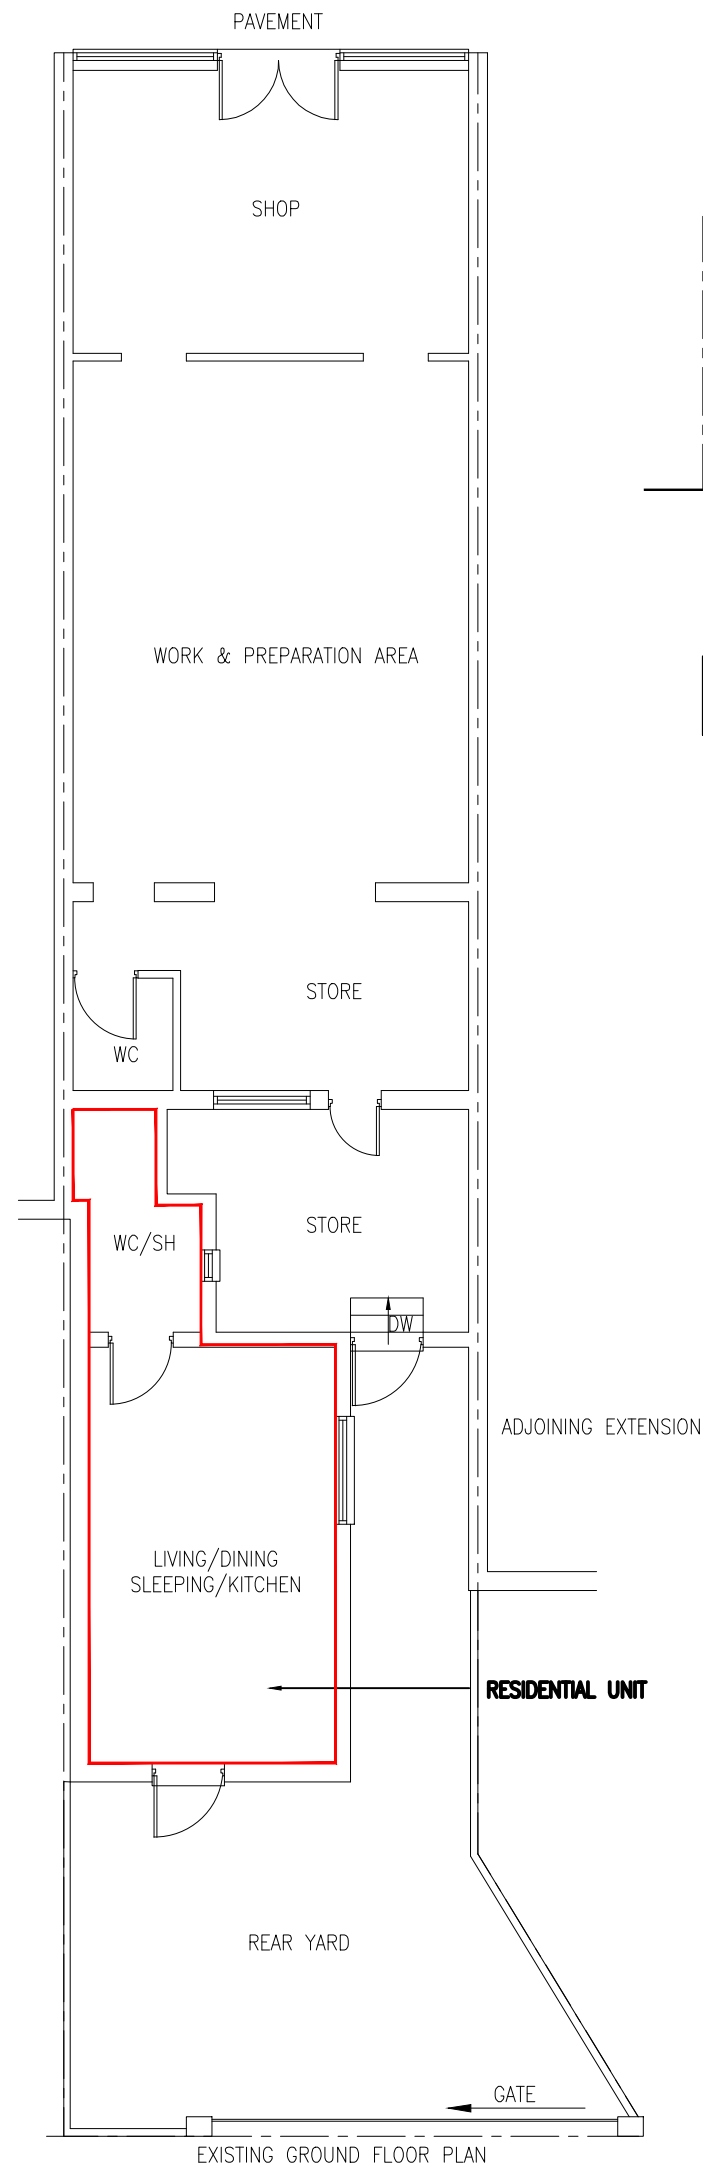

PAVEMENT

SHOP

WORK & PREPARATION AREA

STORE

WC

STORE

WC/SH

LIVING/DINING
SLEEPING/KITCHEN


ADJOINING EXTENSION

RESIDENTIAL UNIT


REAR YARD

GATE


EXISTING GROUND FLOOR PLAN

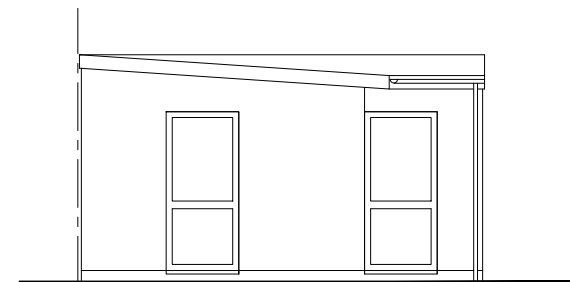


Existing Rear Elevation
(Residential Unit)

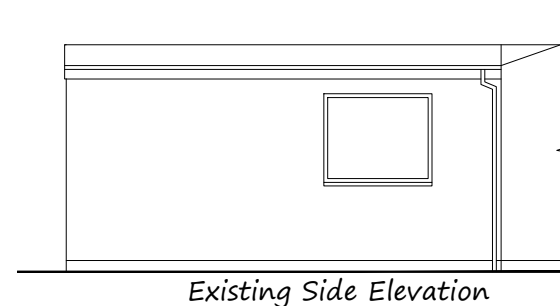

Existing Side Elevation
(Residential Unit)

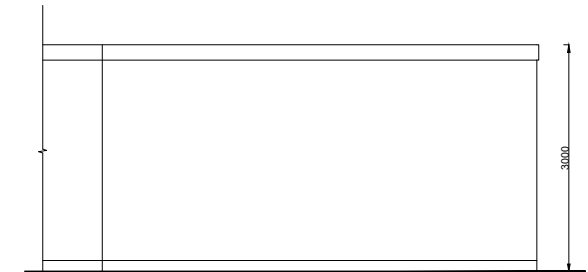


Existing Side Elevation
(Residential Unit)

 

SCALE BAR - A3 @ 1 : 100.



980 UXBRIDGE ROAD HAYES UB4 0RL
SITE LOCATION PLAN
AREA 2 HA
SCALE 1:1250 on A4
CENTRE COORDINATES: 509709, 181582

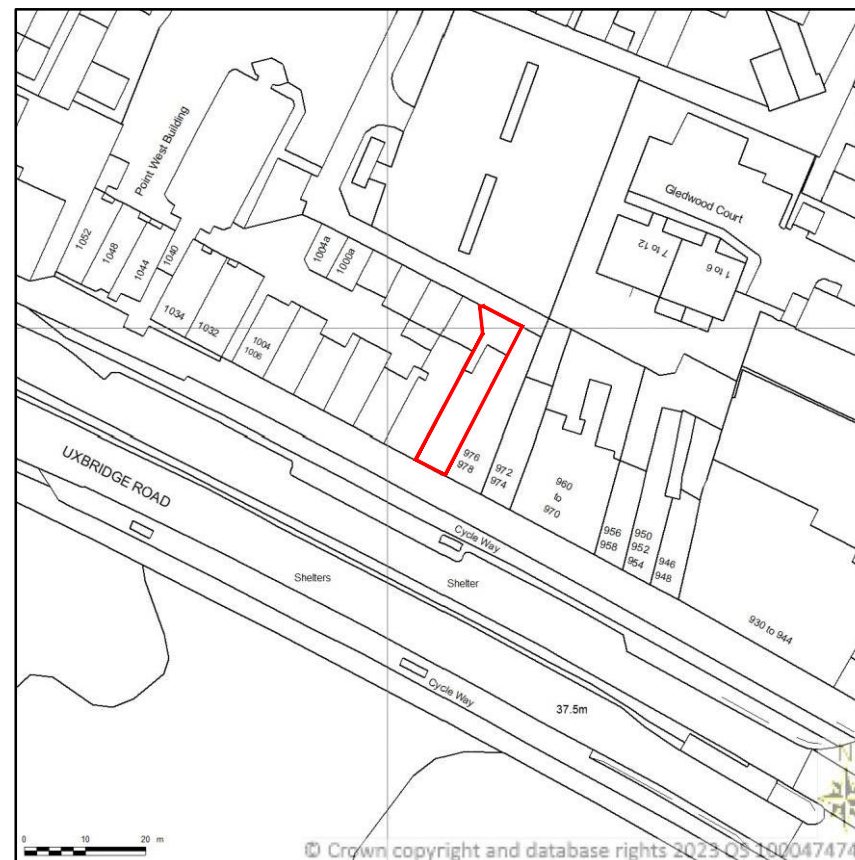

Supplied by Streetwise Maps Ltd
www.streetwise.net
Licence No: 100047474
14/09/2023 20:42

PROJECT:	980 Uxbridge Road Hayes UB4 0RL
DRAWING:	Existing Ground Floor Plan & Elevations & Location Plan
SCALE:	1:100 @A3
DATE:	AUG 2023
PAGE NO:	980/100/A
STATUS:	PLANNING DRAWINGS
All dimensions to be checked on site prior to CONSTRUCTION.	