





1 Location Plan  
2307-L-100 1 : 1000

York Avenue

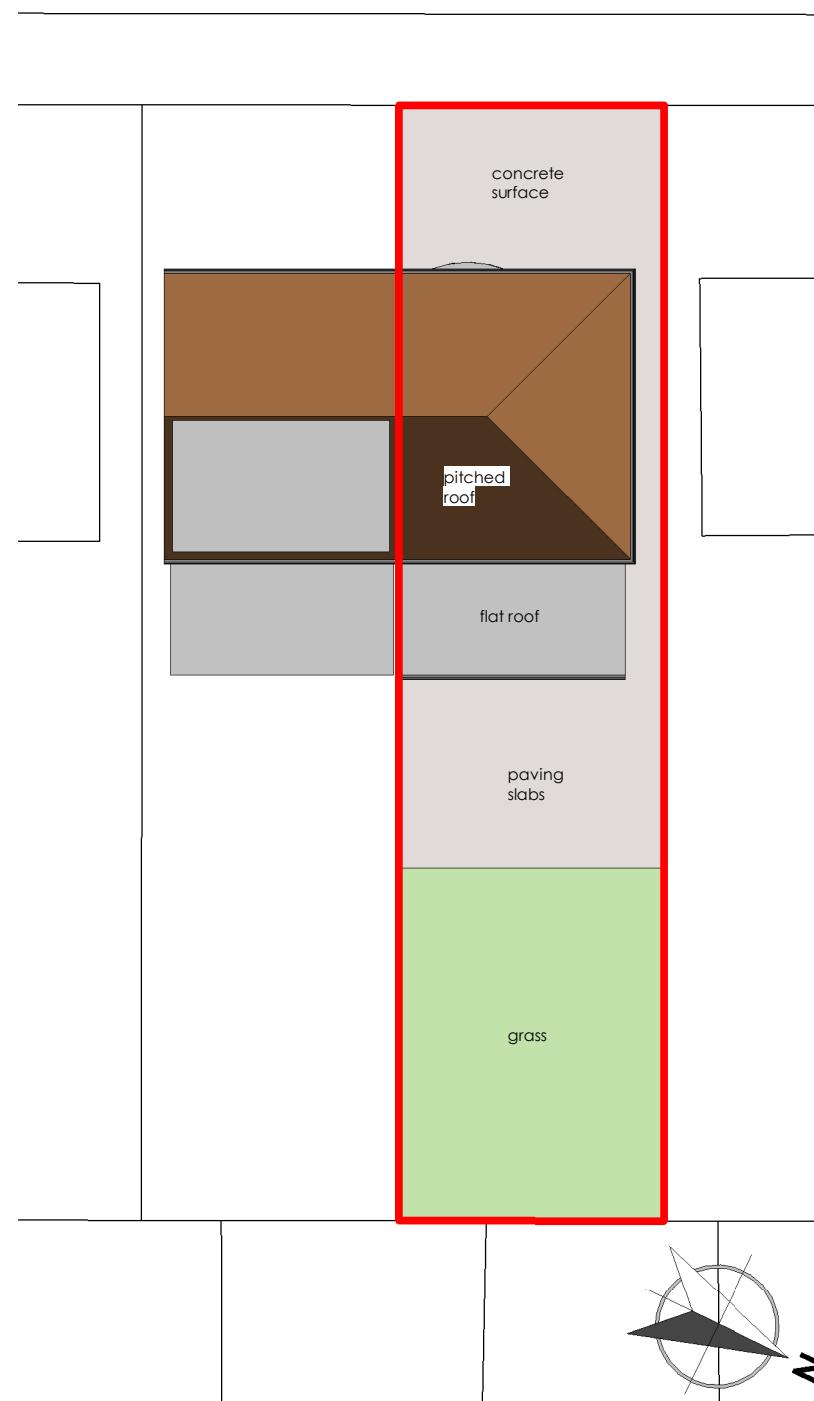

York Avenue

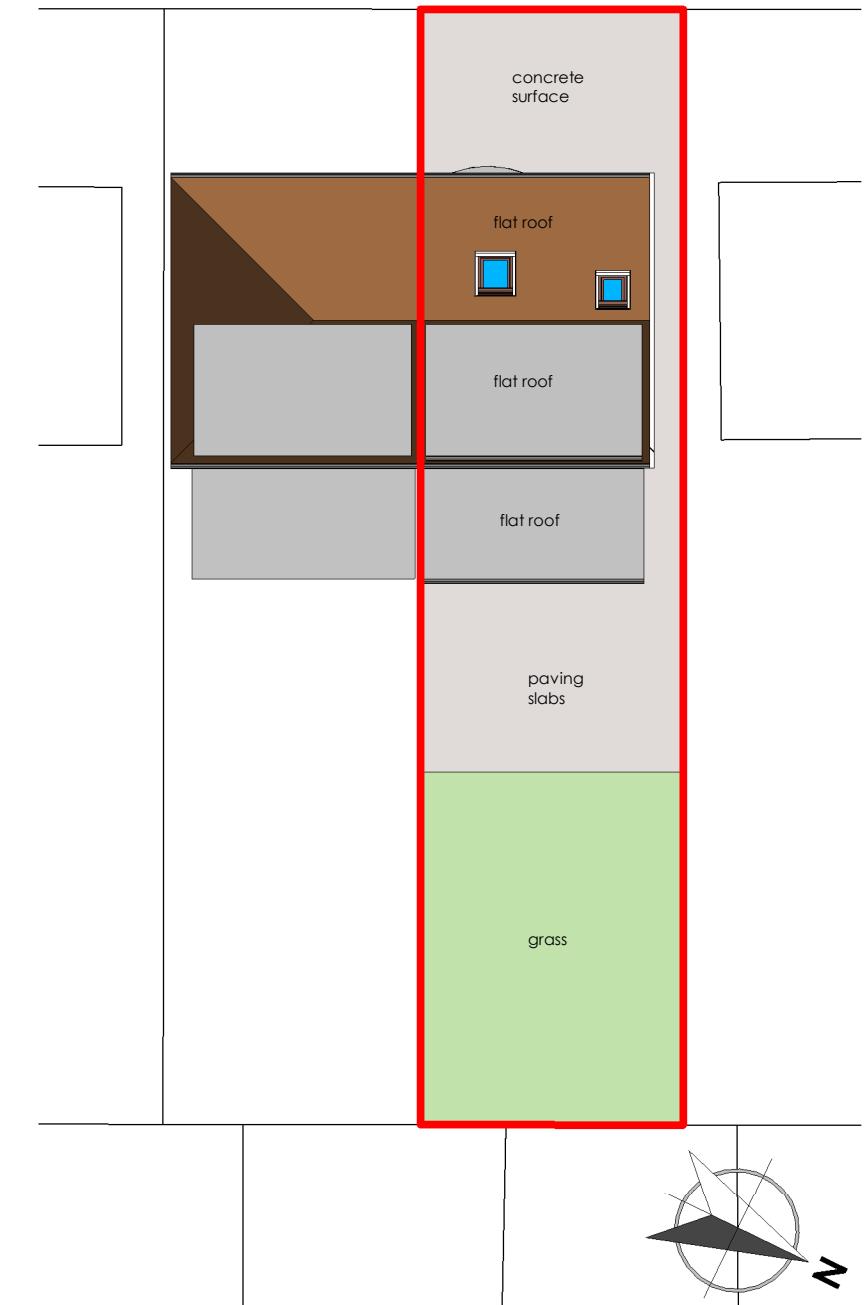

0 1 2 3 4 5 10

Rev. No.	Description	Date	● Project:	Loft Conversion and Rear Roof Dormer
2307-L-100			● Address:	101 York Avenue, Hayes UB3 2TP
			● Client:	Ms. Navneet Kaur Sodhi
			● Title:	Location Plan Existing and Proposed Site Plan
			● Project No:	23P0511-007
			● Drg No:	2307-L-100
			● Rev:	
			● Scale:	As indicated @A3
			● Date:	04/2023