
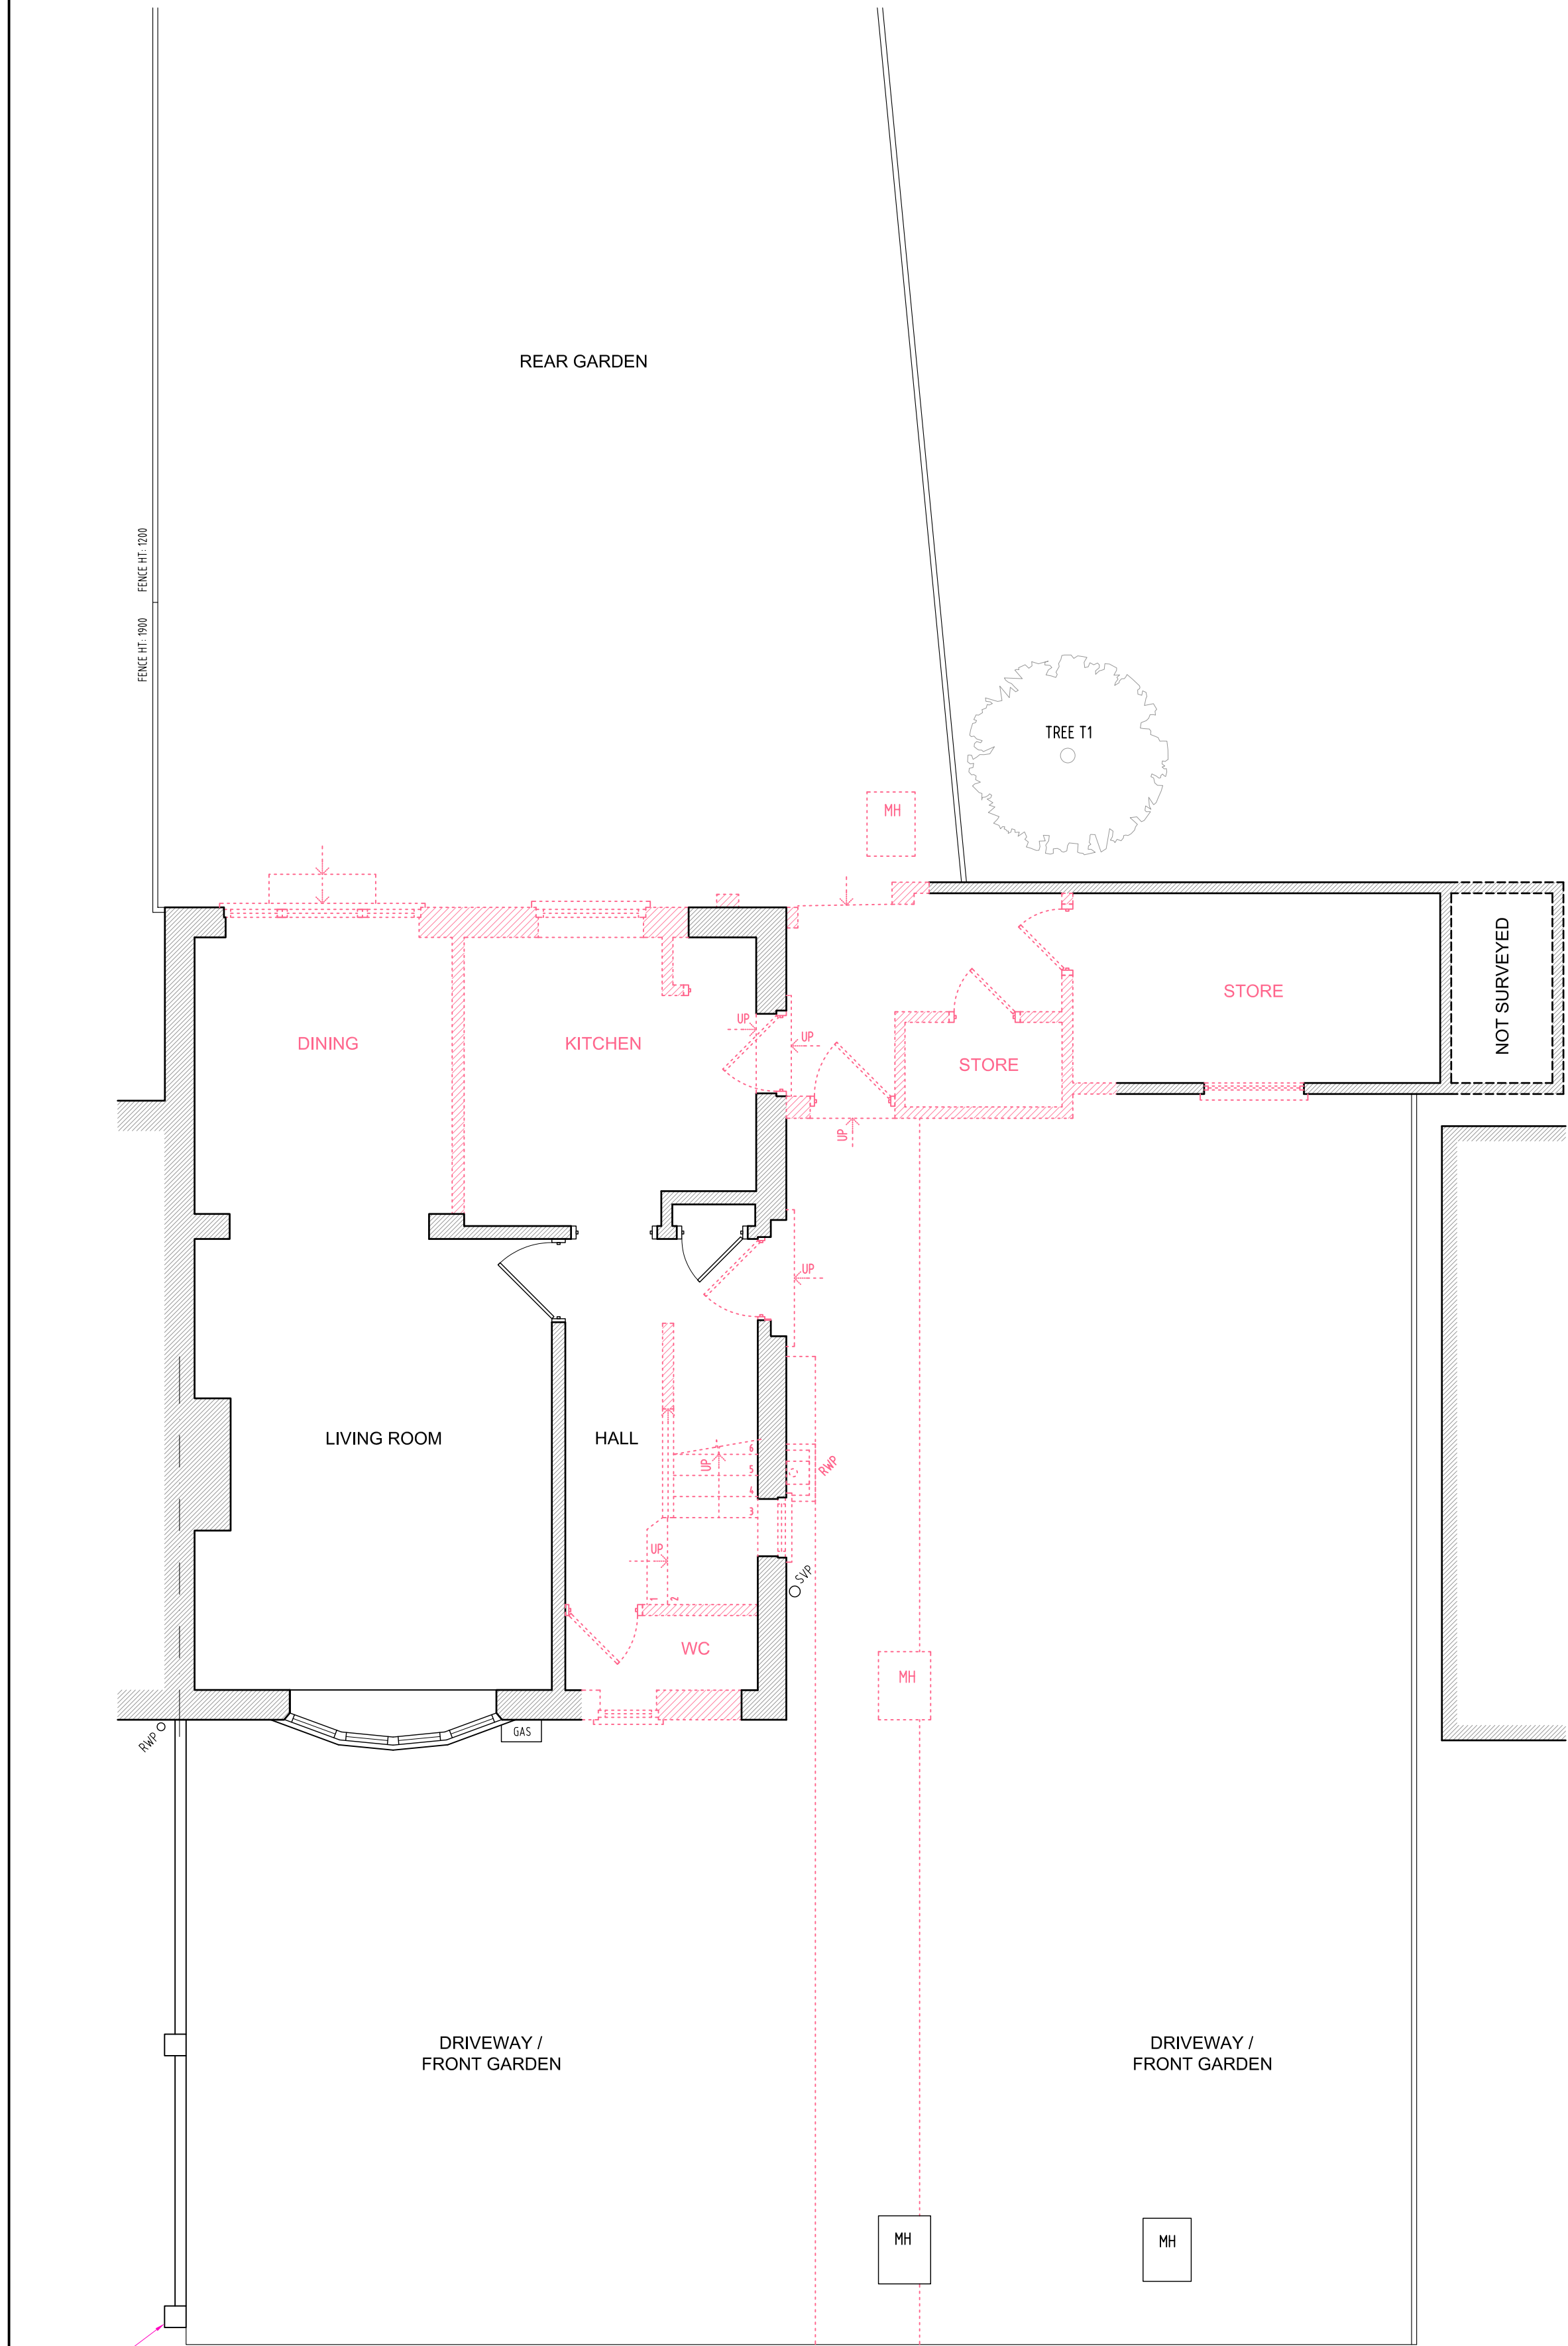



SCALE BAR
(1:50 @ A1)
(1:100 @ A3)

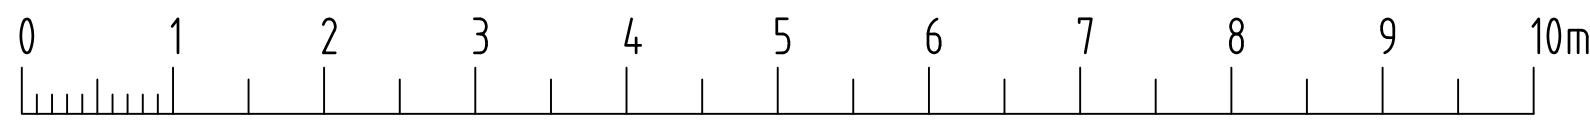

GROUND FLOOR PLAN

SCALE 1:50

PADDOCK ROAD

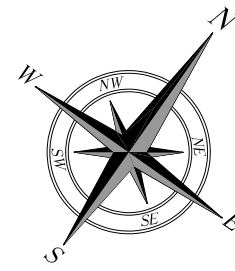


NOTES

1. GENERAL:

- DO NOT SCALE FROM THIS DRAWING. CHECK ALL DIMENSIONS AND CONDITIONS ON SITE.
- ALL WORKS TO BE CARRIED OUT IN ACCORDANCE WITH CURRENT HEALTH & SAFETY (INCLUDING CDM) REGULATIONS. ALL WORKS TO COMPLY WITH CURRENT BRITISH STANDARDS, CODES OF PRACTICE, BUILDING REGULATIONS AND APPROPRIATE EUROPEAN STANDARDS.
- ALL STRUCTURAL WORK IS TO BE CARRIED OUT IN ACCORDANCE WITH THE STRUCTURAL ENGINEER'S DETAILS AND CALCULATIONS.
- PRECISE POSITIONS OF ALL FIXTURES AND FITTINGS IS SUBJECT TO CONFIRMATION ON SITE.
- THIS DRAWING IS PRODUCED FOR PLANNING APPLICATION ONLY AND SHOULD NOT BE USED FOR ANY OTHER PURPOSES.


LEGEND:

	DENOTES EXISTING WALL
	DENOTES DEMOLITION WORKS

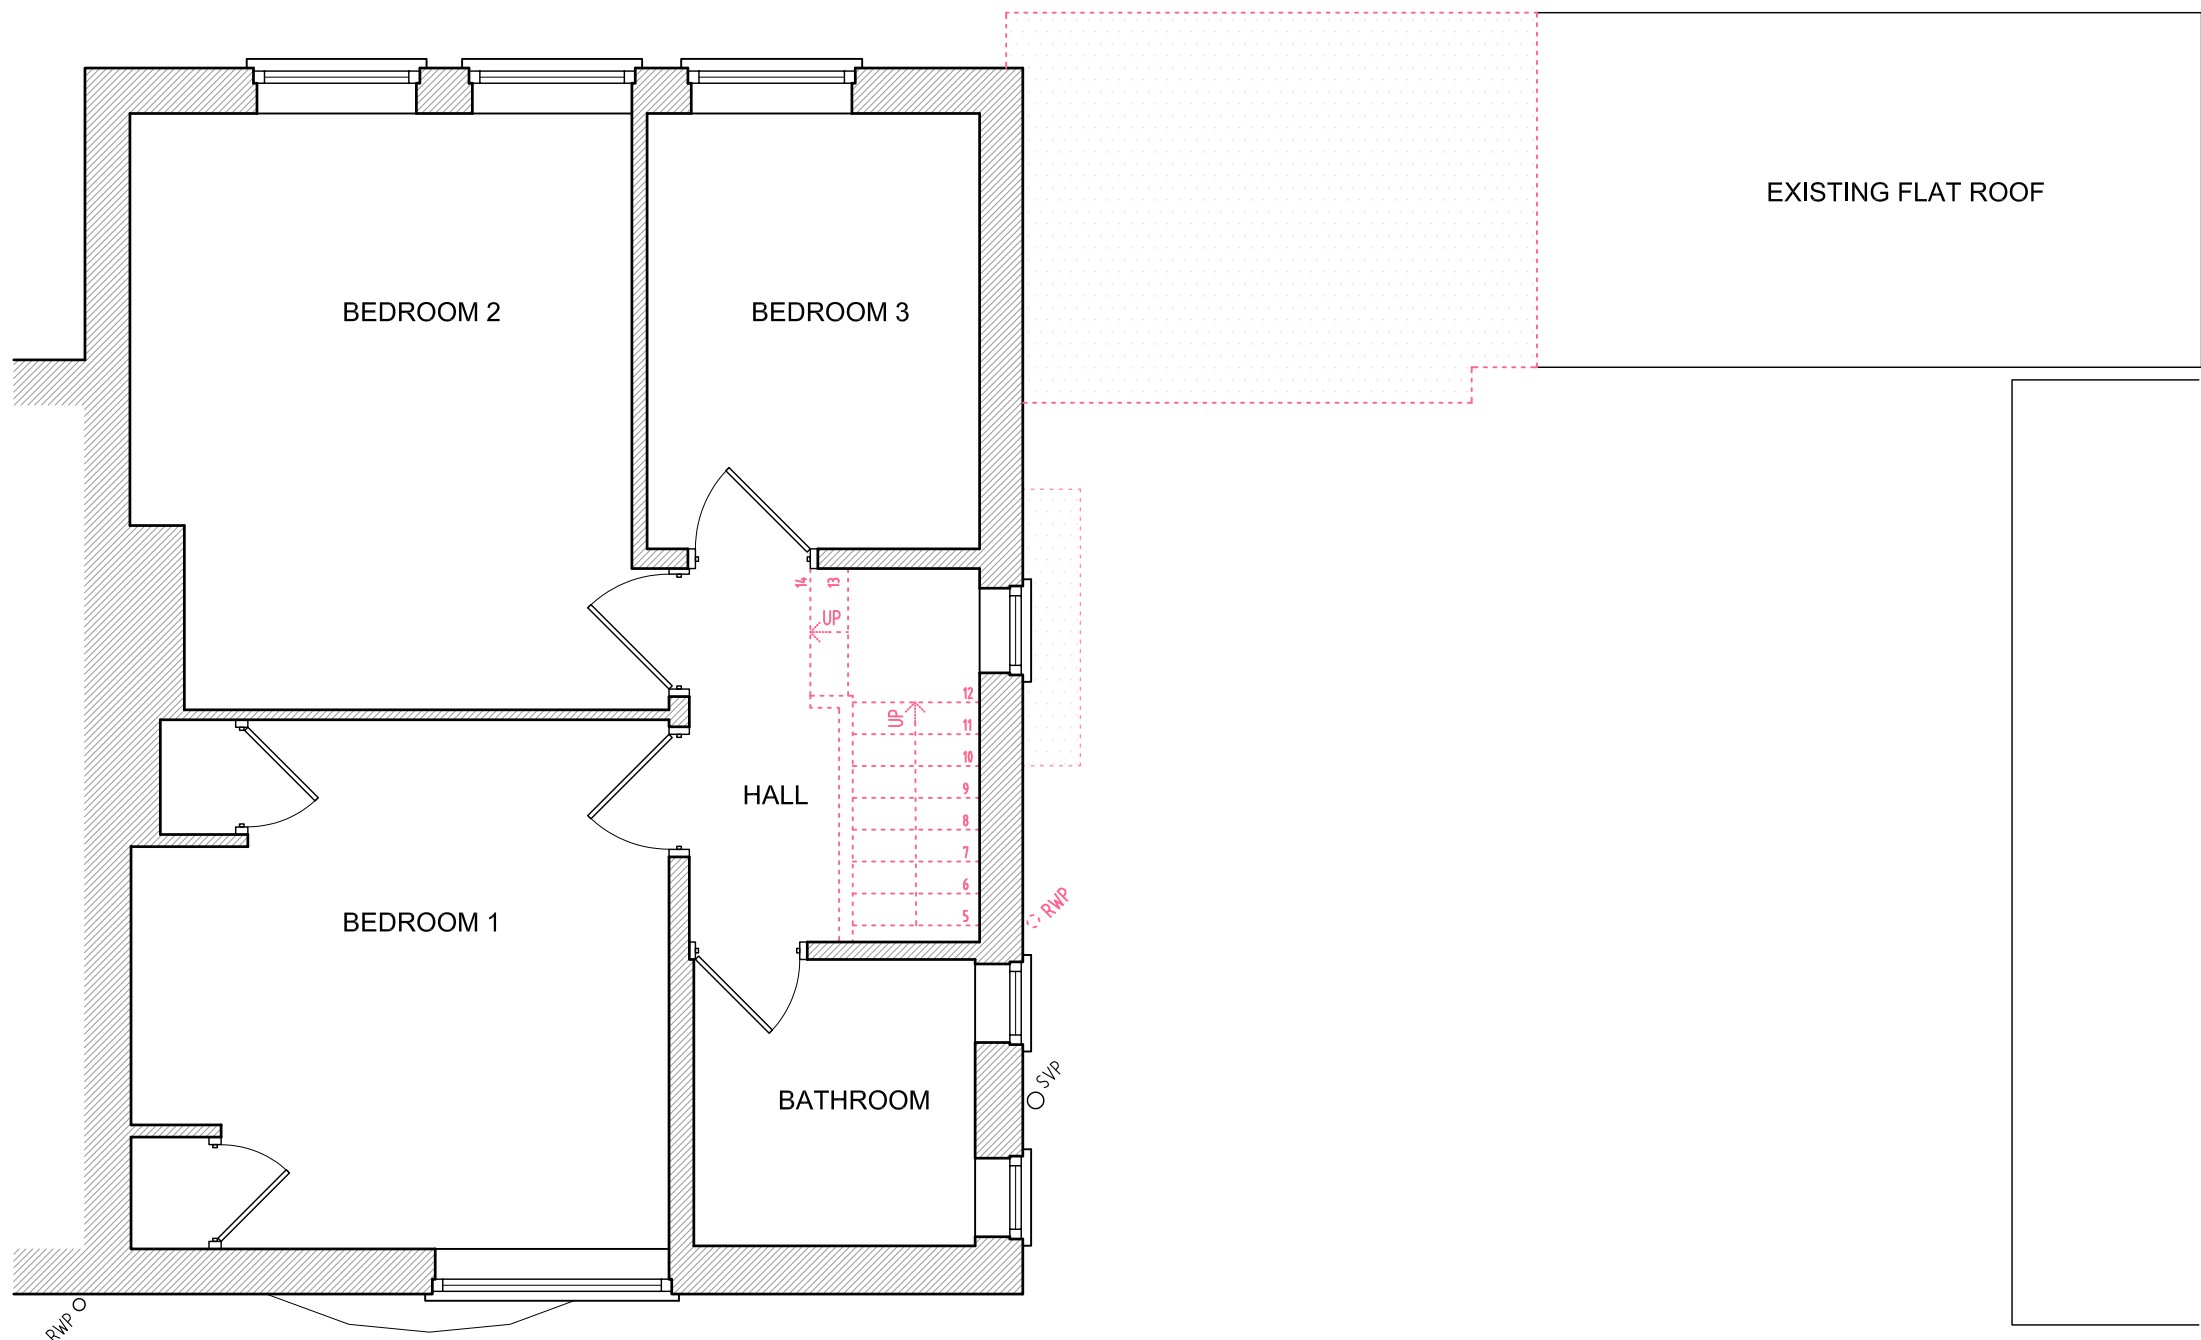

FIRST FLOOR PLAN

SCALE 1:50

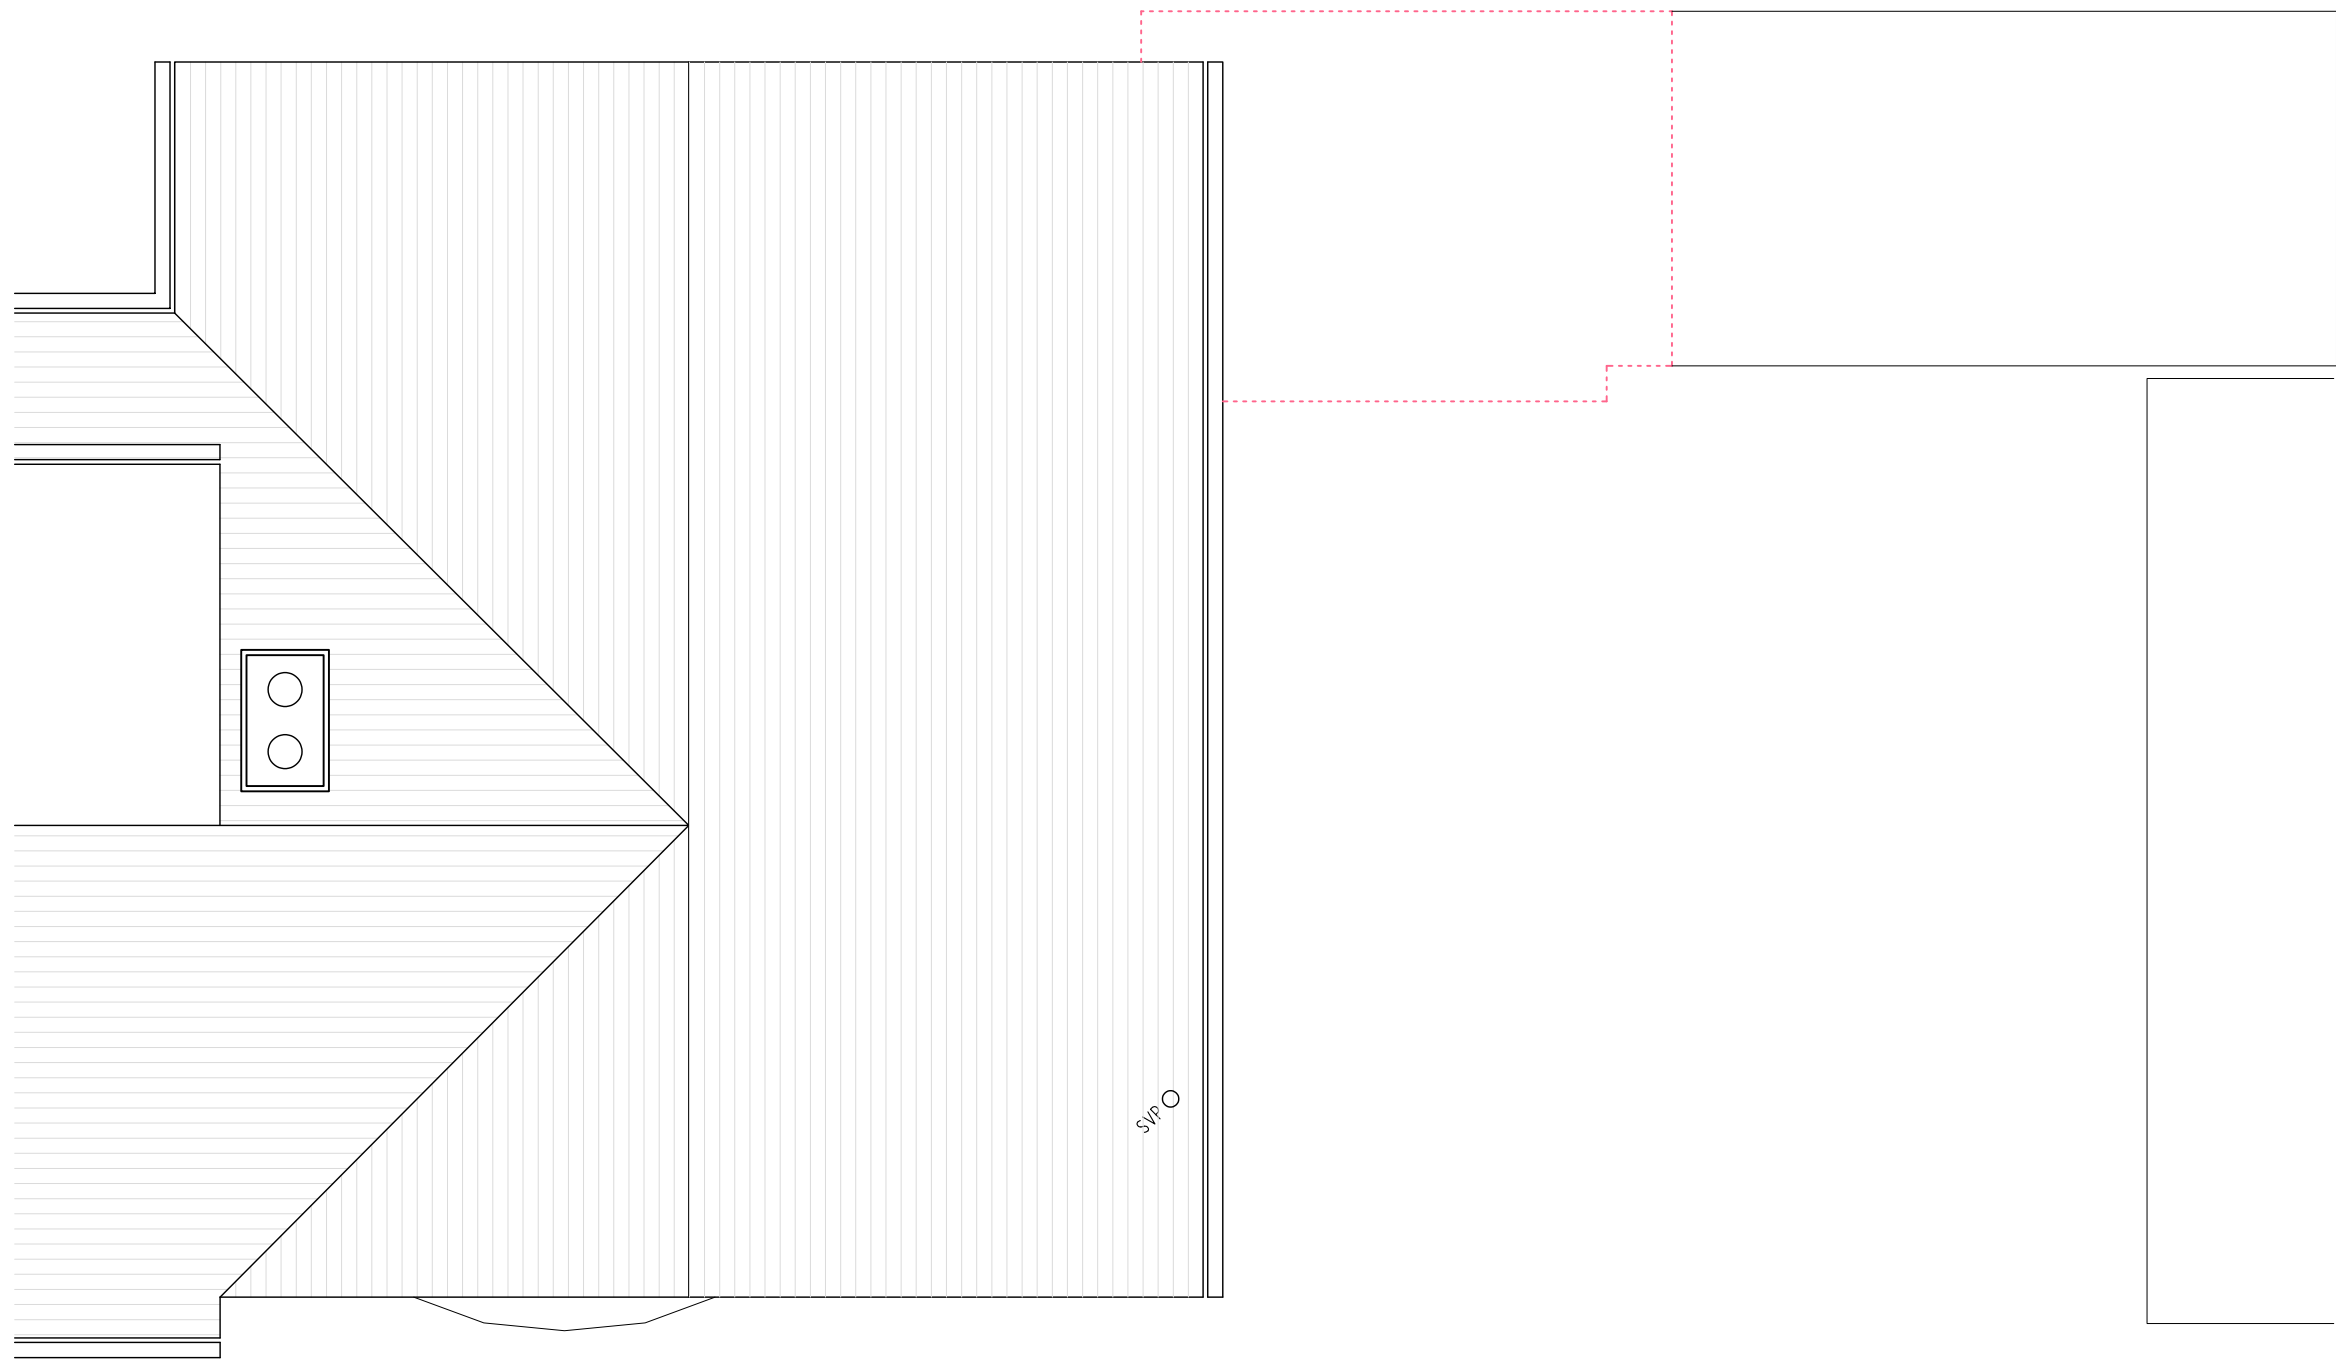

ROOF PLAN

SCALE 1:50

REV	DATE	DESCRIPTION	BY
-----	------	-------------	----

DRG STATUS **PLANNING**

DRAWN BY **ISP DRAWING SOLUTIONS**

JOB TITLE **10 PADDOCK ROAD
RUISLIP, HA4 0QX**

DRG TITLE **DEMOLITION WORKS
GROUND, FIRST FLOOR
AND ROOF PLANS**

	ISP DRAWING SOLUTIONS 21 MONKS CLOSE MIDDLESEX, HA4 9HX TEL: 0044 7886116912 EMAIL: info@ispdrawingsolutions.co.uk www.ispdrawingsolutions.co.uk
--	--

JOB NO	DRG NO	REV	SCALE	DATE
1234	D.101	/	1:50 @ A1 1:100 @ A3	03/2022