




EXISTING FRONT ELEVATION
E.001 SCALE 150



EXISTING SIDE ELEVATION
E.001 SCALE 150



EXISTING REAR ELEVATION
E.001 SCALE 150

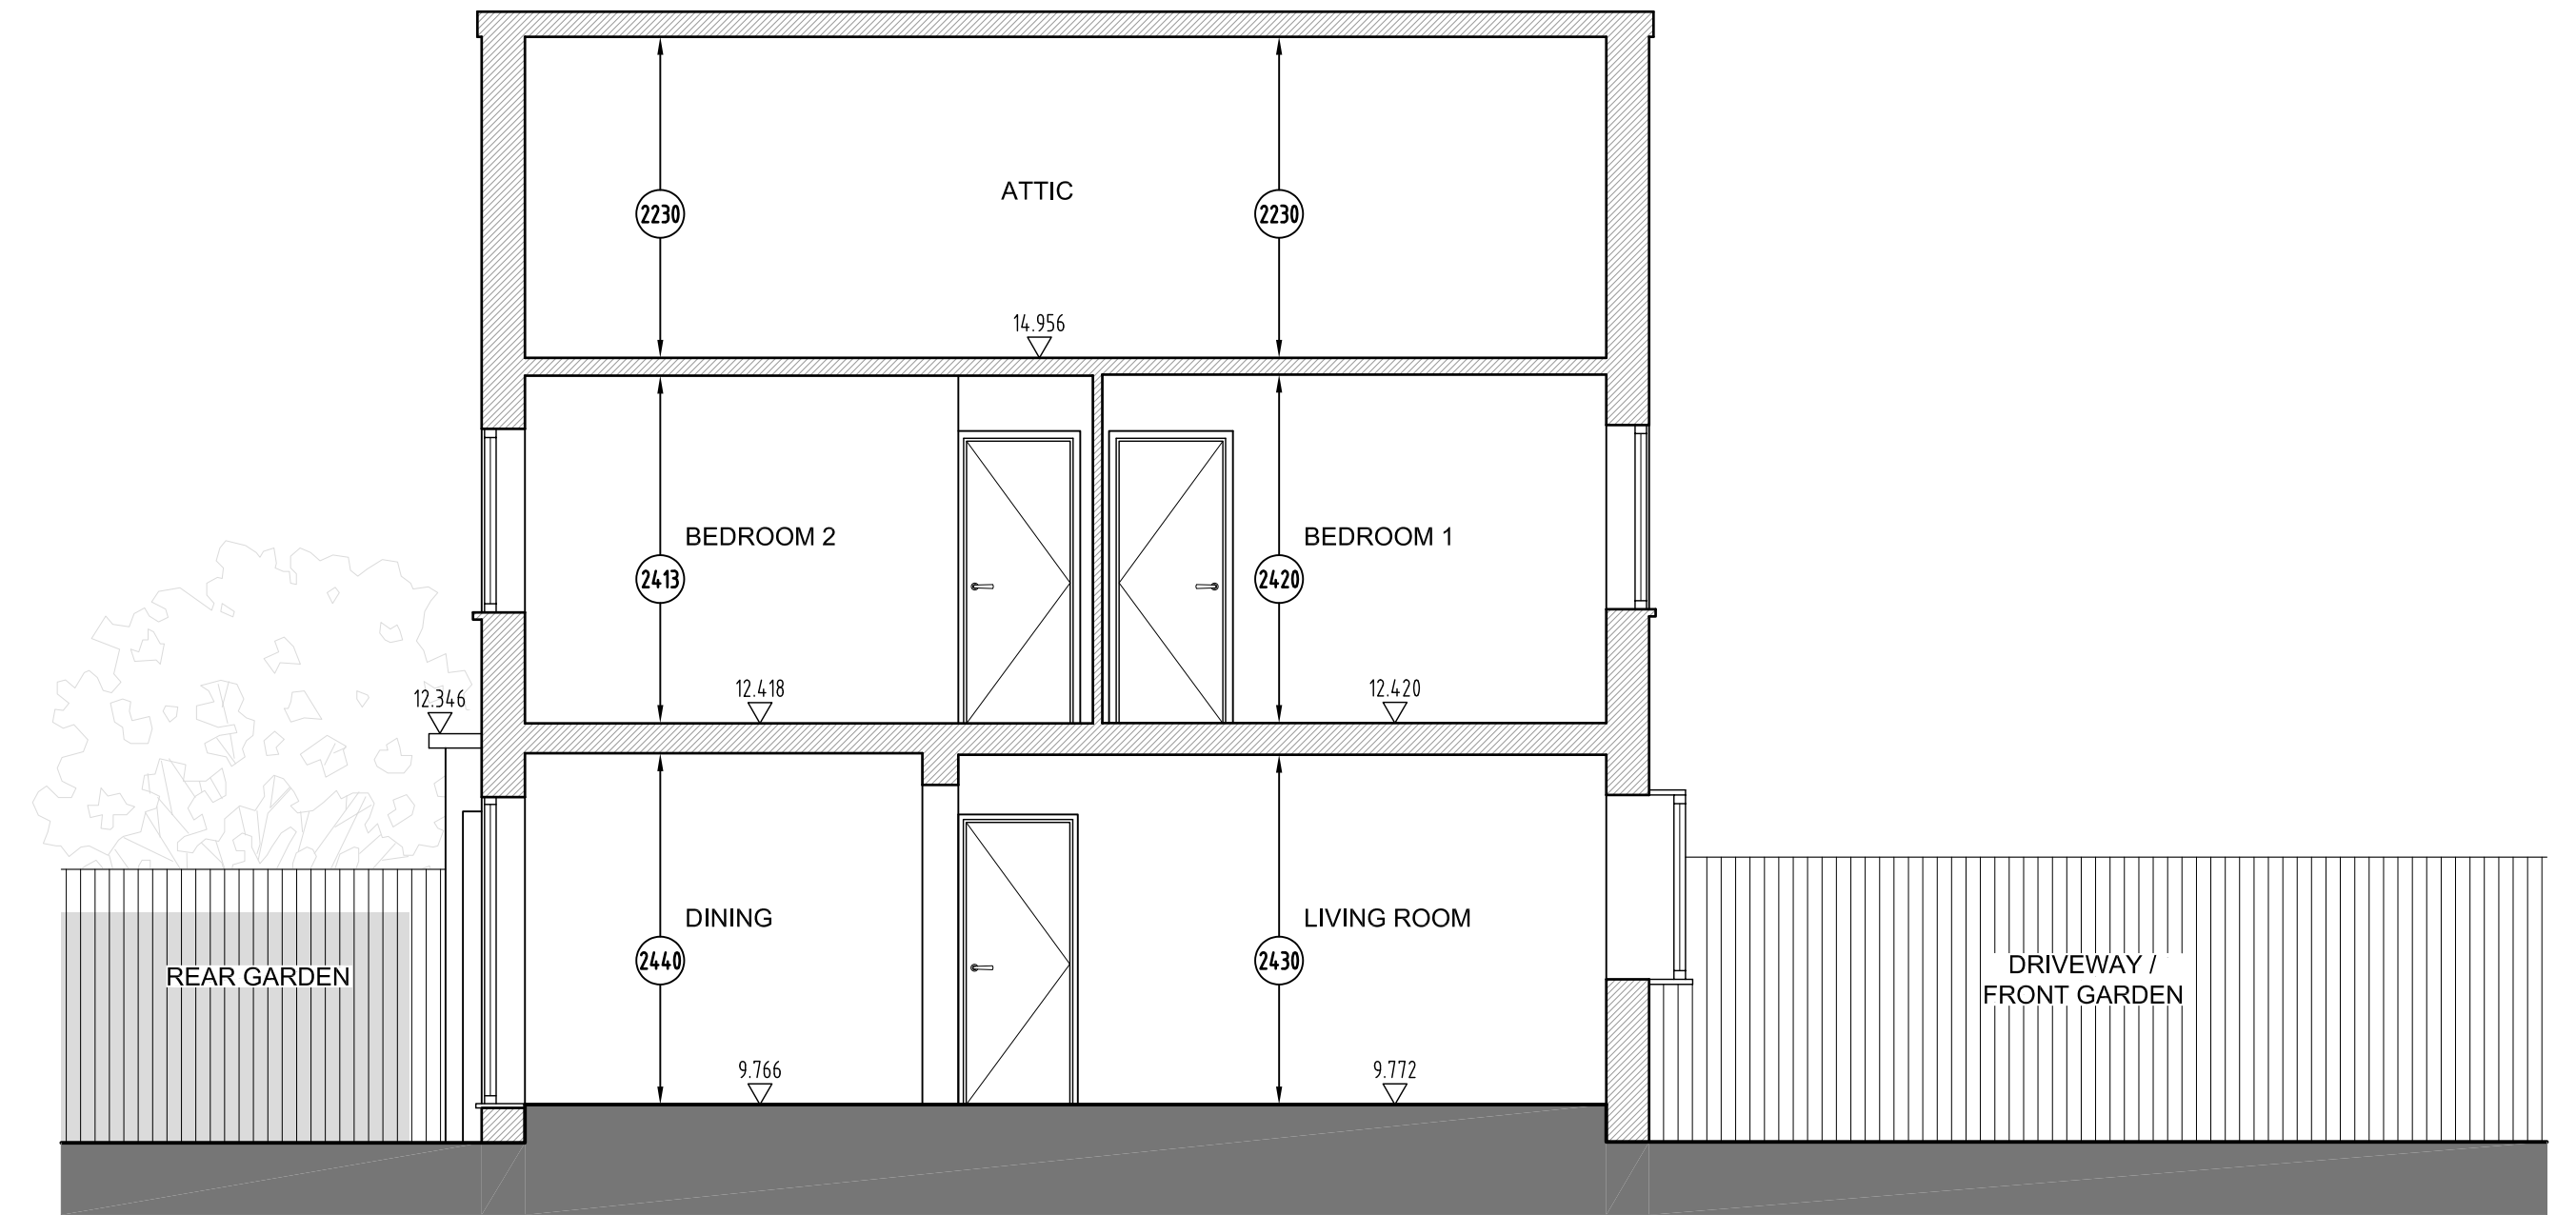

EXISTING SECTION
A E.001 SCALE 150

NOTES

1. **GENERAL:**
 1. DO NOT SCALE FROM THIS DRAWING. CHECK ALL DIMENSIONS AND CONDITIONS ON SITE.
 2. ALL WORKS TO BE CARRIED OUT IN ACCORDANCE WITH CURRENT HEALTH & SAFETY (INCLUDING CDM) REGULATIONS. ALL WORKS TO COMPLY WITH CURRENT BRITISH STANDARDS, CODES OF PRACTICE, BUILDING REGULATIONS AND APPROPRIATE EUROPEAN STANDARDS.
 3. ALL STRUCTURAL WORK IS TO BE CARRIED OUT IN ACCORDANCE WITH THE STRUCTURAL ENGINEER'S DETAILS AND CALCULATIONS.
 4. PRECISE POSITIONS OF ALL FIXTURES AND FITTINGS IS SUBJECT TO CONFIRMATION ON SITE.
 5. THIS DRAWING IS PRODUCED FOR PLANNING APPLICATION ONLY AND SHOULD NOT BE USED FOR ANY OTHER PURPOSES.

2. **SURVEY NOTES:**
 - 2.1 THE SURVEY HAS BEEN COMPUTED ON AN ARBITRARY GRID.
 - 2.2 ALL LEVELS ARE IN METRES AND RELATED TO AN ARBITRARY SITE DATUM.
 - 2.3 ALL LEVELS ARE TAKEN WITH ZEPHYLE 25 AND ARE +5mm.
 - 2.4 ALL DIRECTION ARROWS INDICATE 'UP' UNLESS OTHERWISE STATED.
 - 2.5 DRAINAGE PIPE SIZES (WHERE SHOWN) HAVE BEEN GAUGED FROM THE SURFACE (FOR SAFETY REASONS) AND SHOULD BE REGARDED AS APPROXIMATE ONLY.
 - 2.6 VISIBLE FEATURES IN THE VICINITY OF ANY BOUNDARIES, AS SHOWN ON THE SURVEY, MAY NOT REPRESENT THE EXTEND OF LEGALLY CONVEYED OWNERSHIP.
 - 2.7 WHILST EVERY EFFORT HAS BEEN MADE TO DETERMINE WALL MATERIALS, NO GUARANTEE IS GIVEN. MATERIALS SHOULD BE REGARDED AS ASSUMED UNLESS VERIFIED BY A QUALIFIED THIRD PARTY.

DENOTES BRICK FACADE WALL.
BRICKWORK SHOWN INDICATIVELY.

SCALE BAR 0 1 2 3 4 5 6 7 8 9 10m
(1:50 @ A1)
(1:100 @ A3)

REV	DATE	DESCRIPTION	BY
DRG STATUS		PLANNING	
DRAWN BY		ISP DRAWING SOLUTIONS	

JOB TITLE	10 PADDOCK ROAD RUISLIP, HA4 0QX
DRG TITLE	EXISTING FRONT, SIDE AND REAR ELEVATIONS AND SECTION A

ISP Drawing Solutions	ISP DRAWING SOLUTIONS 21 MONKS CLOSE MIDDLESEX, HA4 0HX TEL: 0044 7886 116912 EMAIL: info@ispdrawingsolutions.co.uk www.ispdrawingsolutions.co.uk
JOB NO	1234
DRG NO	E.011
REV	/
SCALE	1:50 @ A1 1:100 @ A3
DRN	DATE IP 03/2022