



SCALE BAR 0 1 2 3 4 5 6 7 8 9 10m
(1:50 @ A1)
(1:100 @ A3)

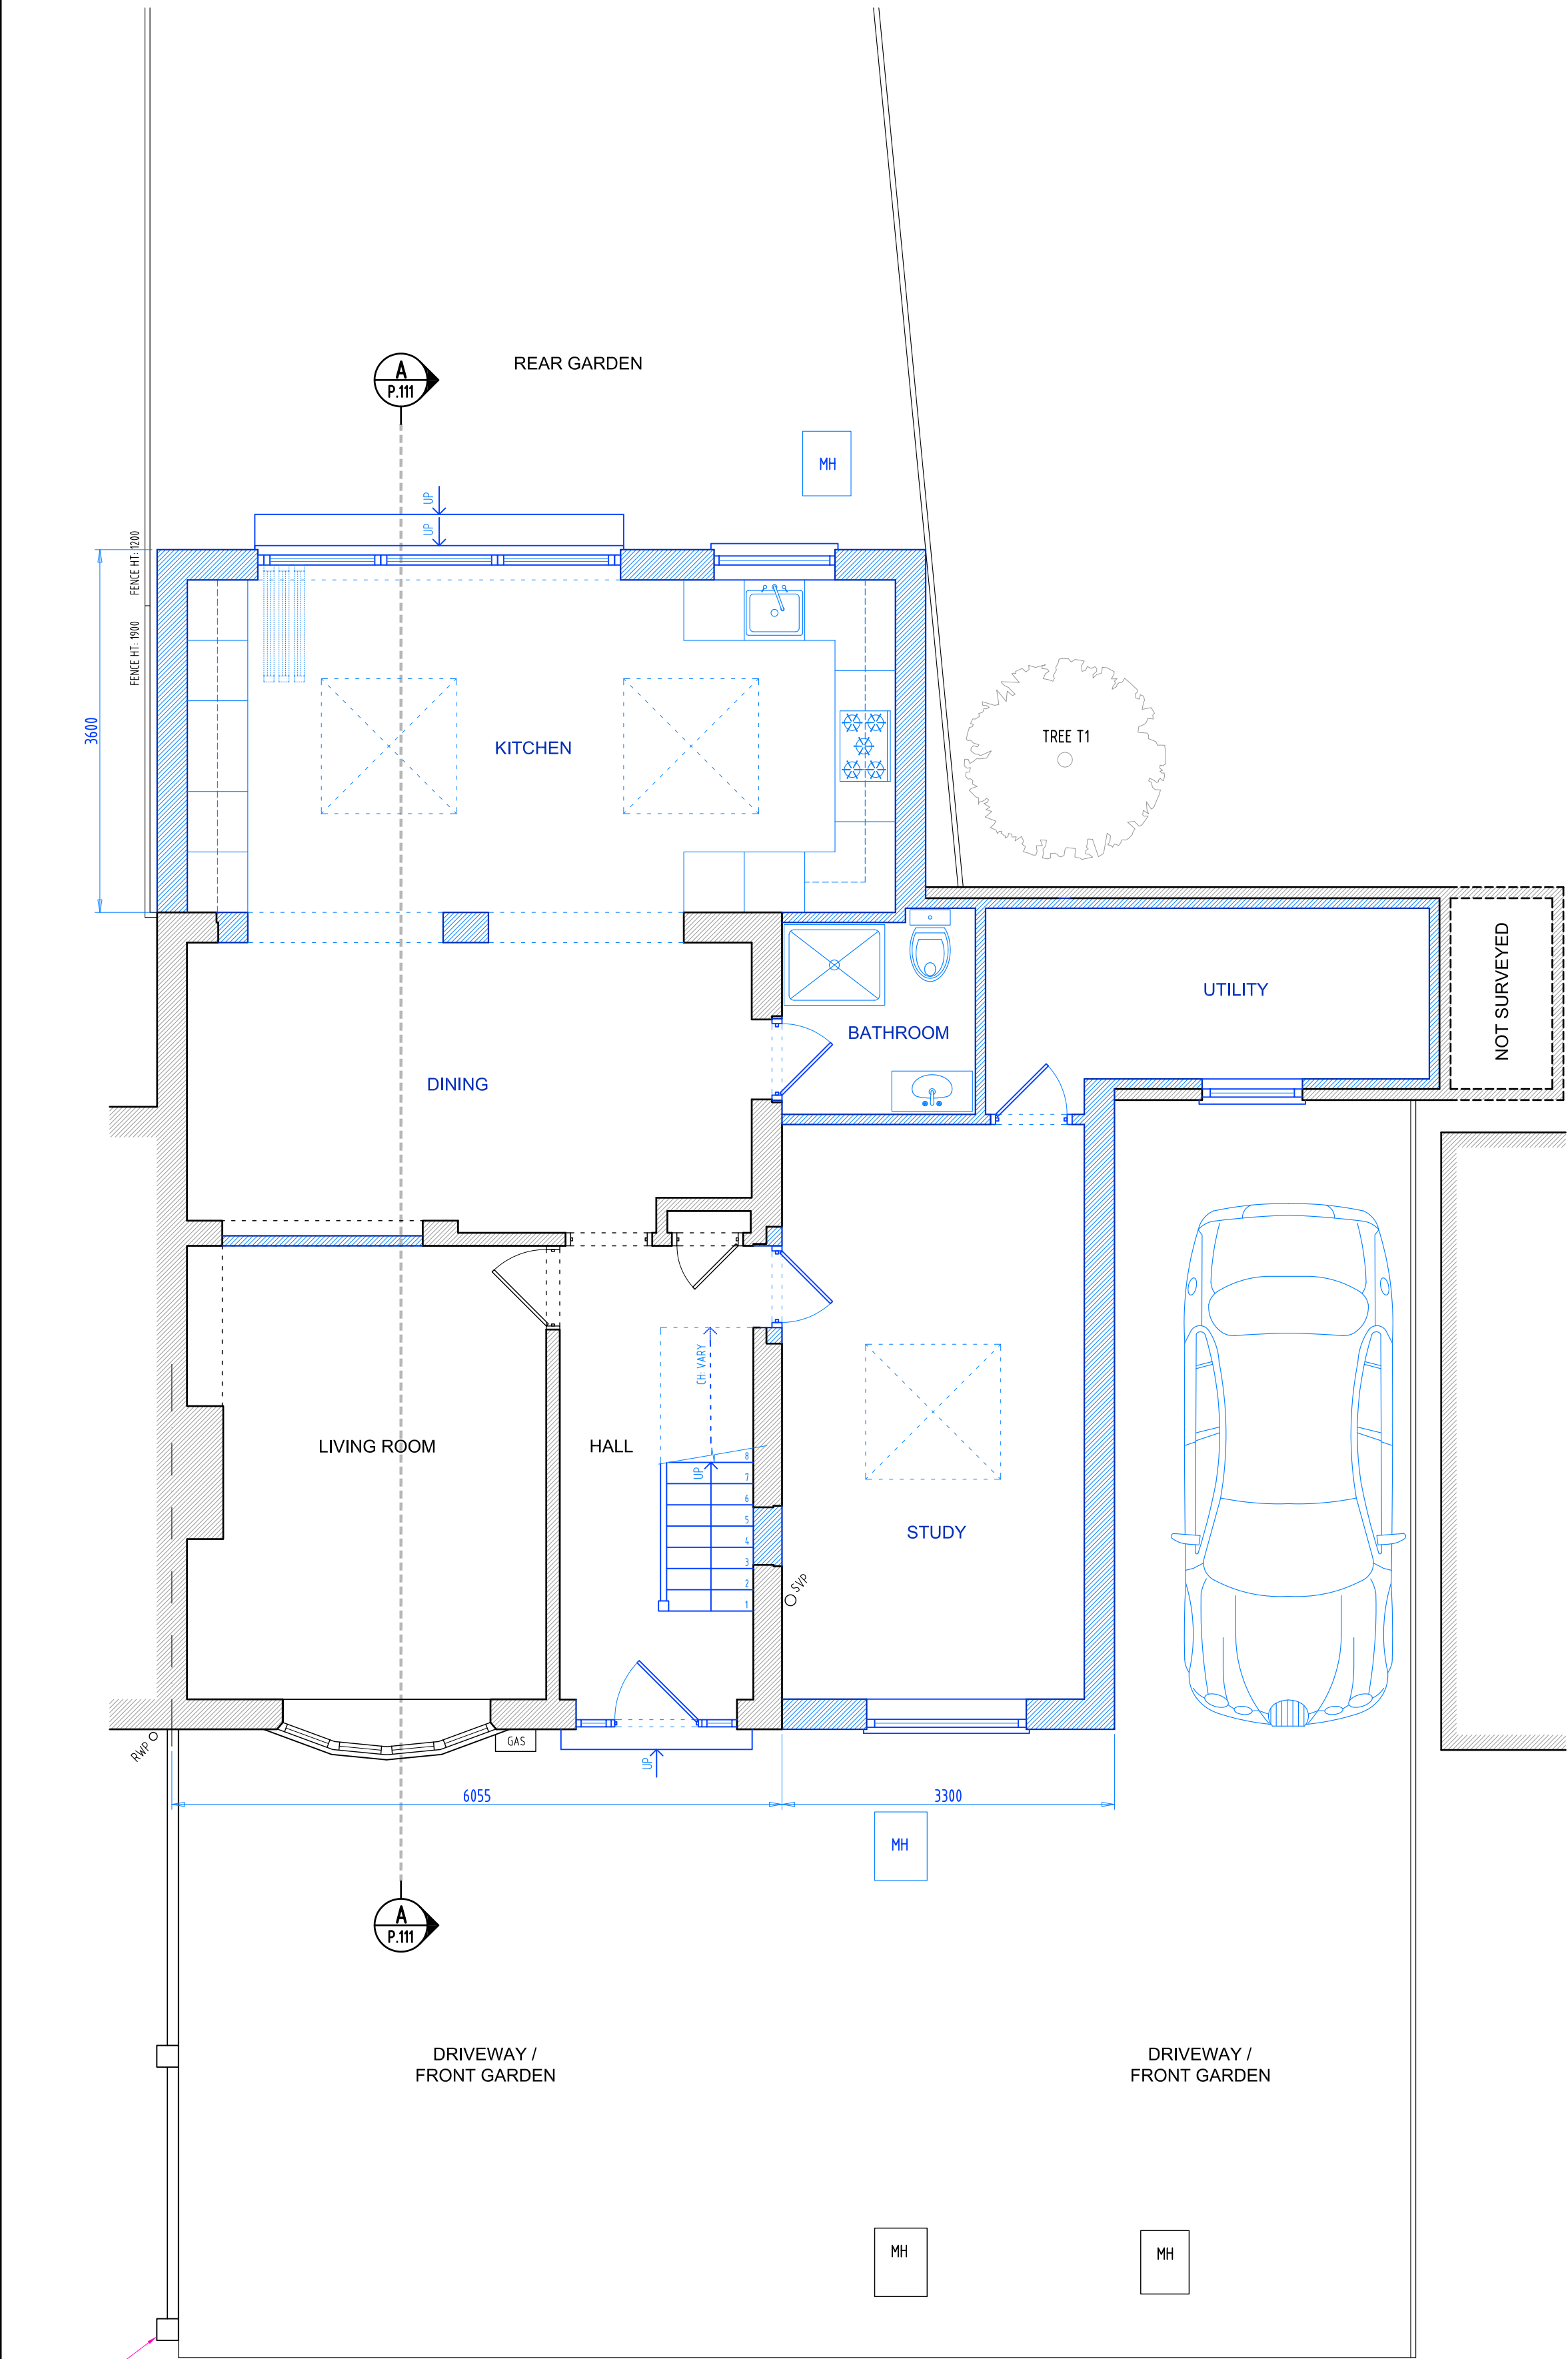

GROUND FLOOR PLAN


SCALE 1:50

PADDOCK ROAD

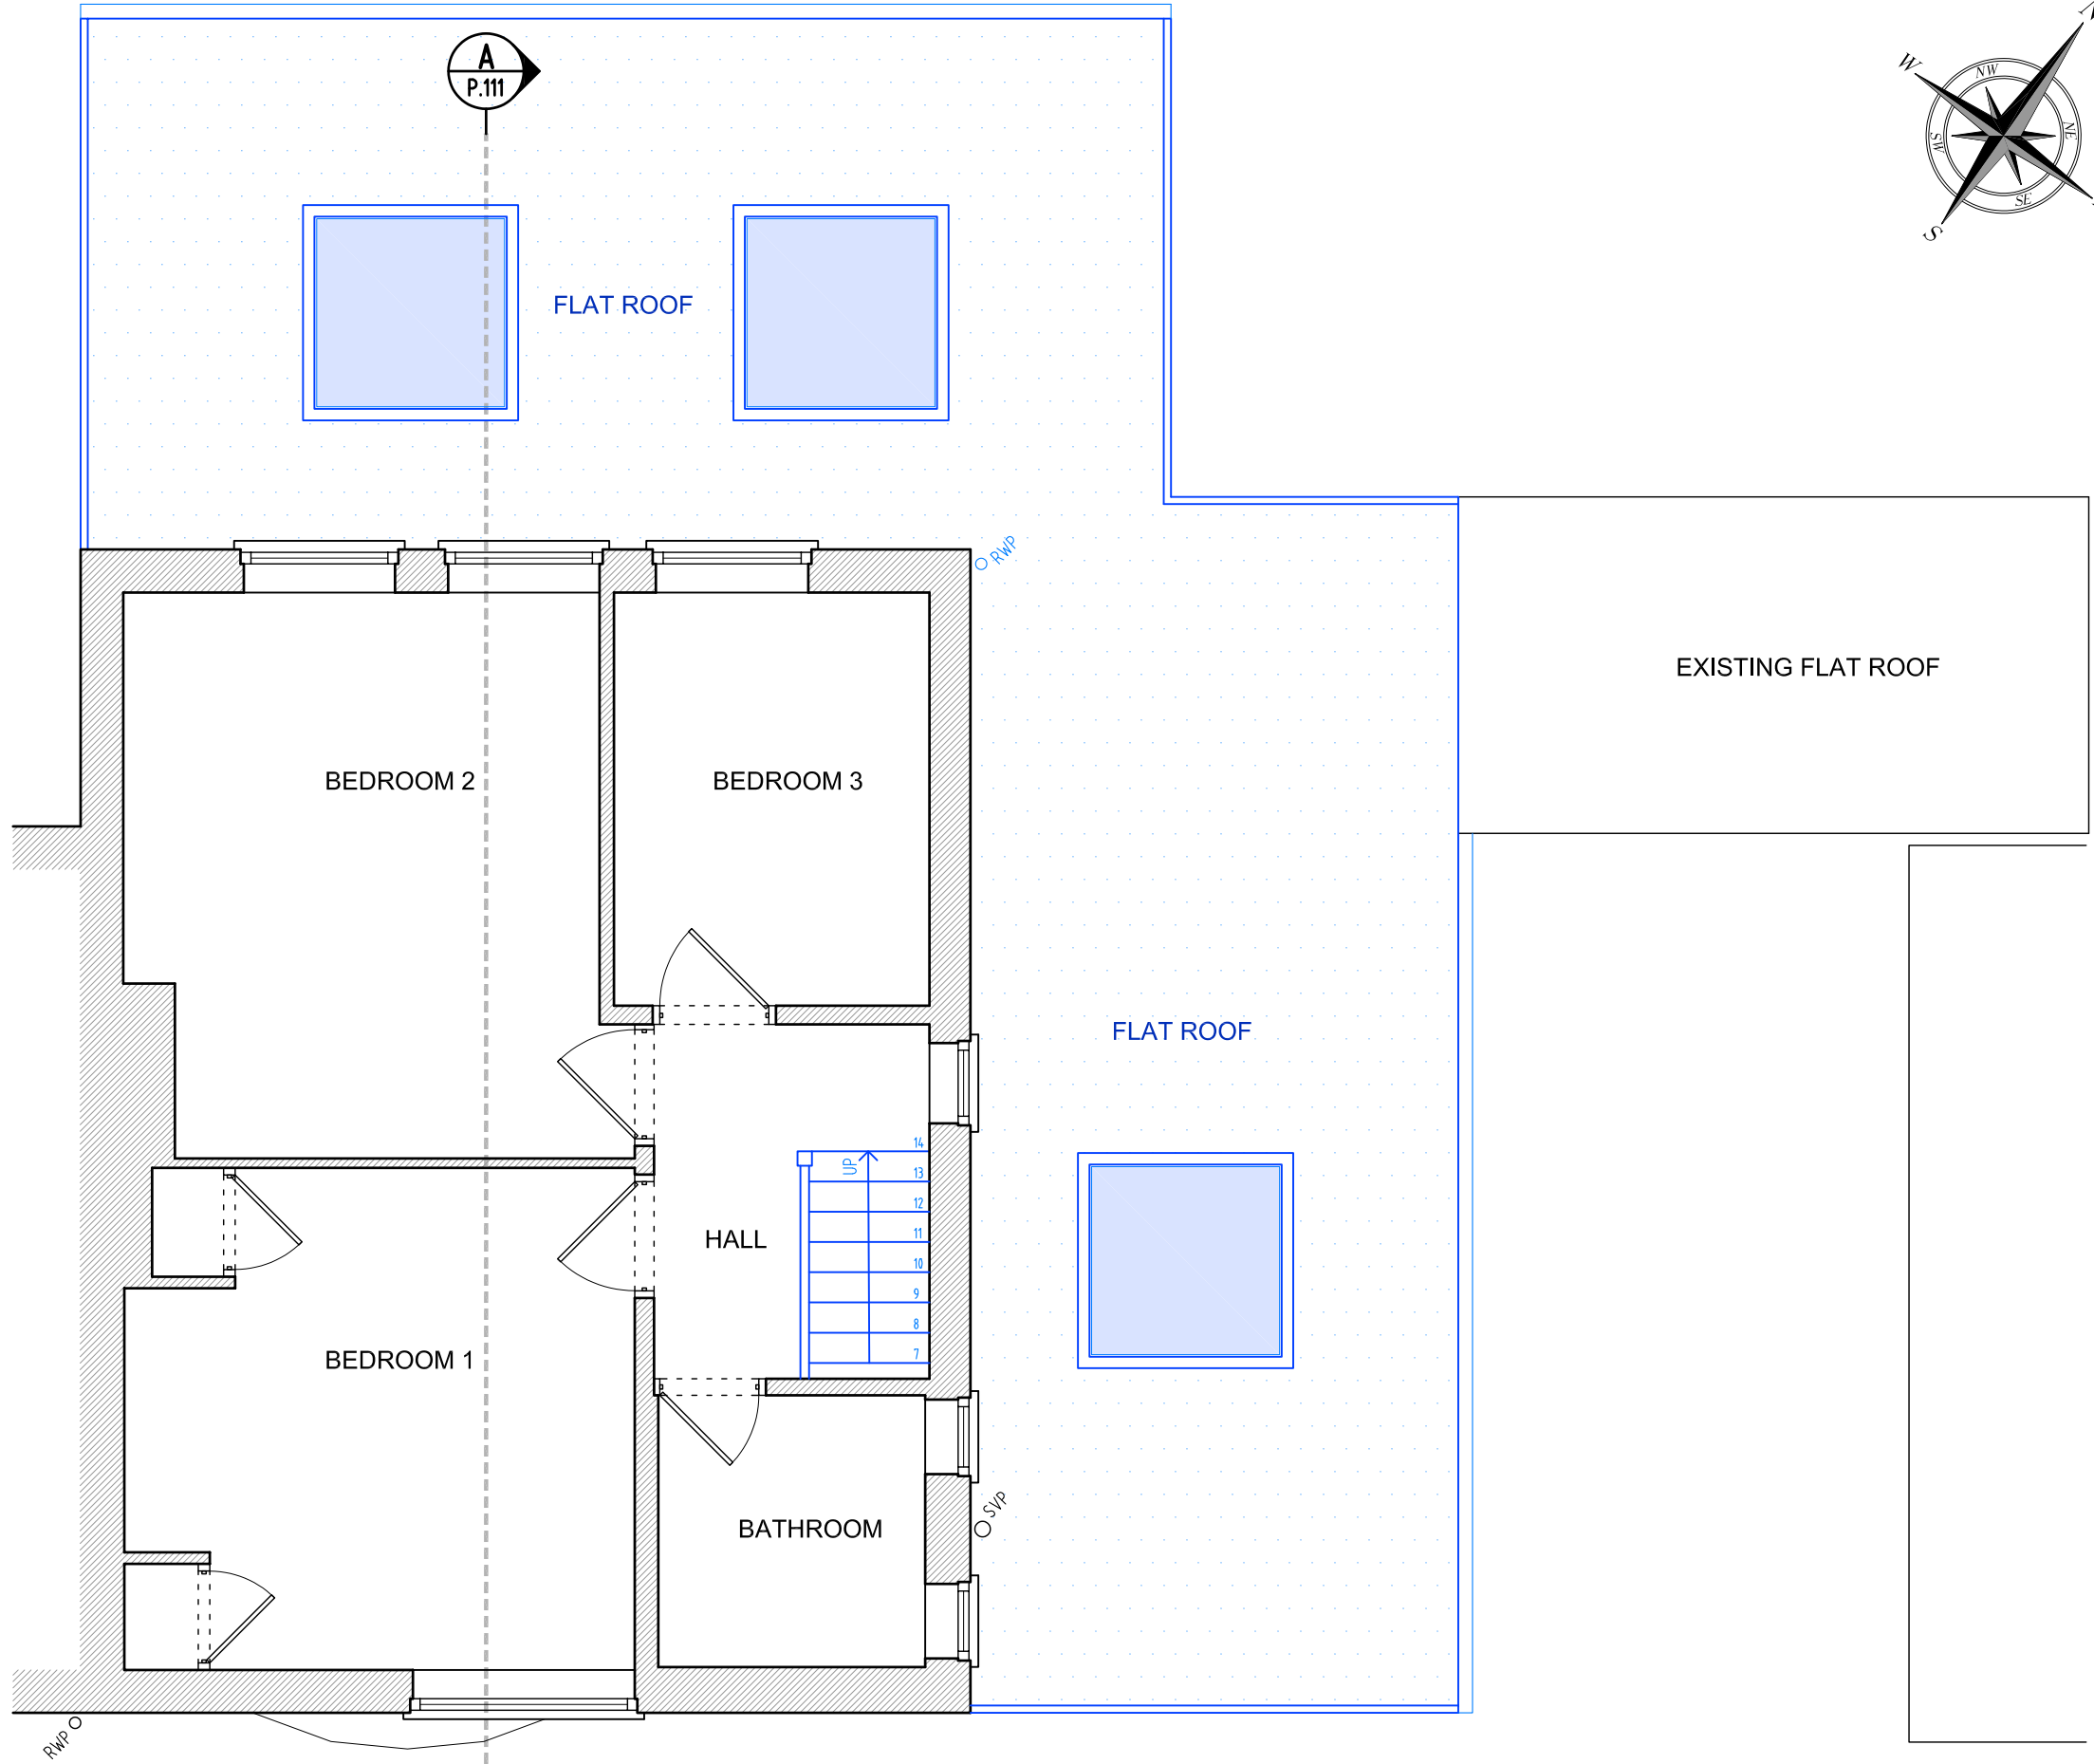

FIRST FLOOR PLAN

SCALE 1:50

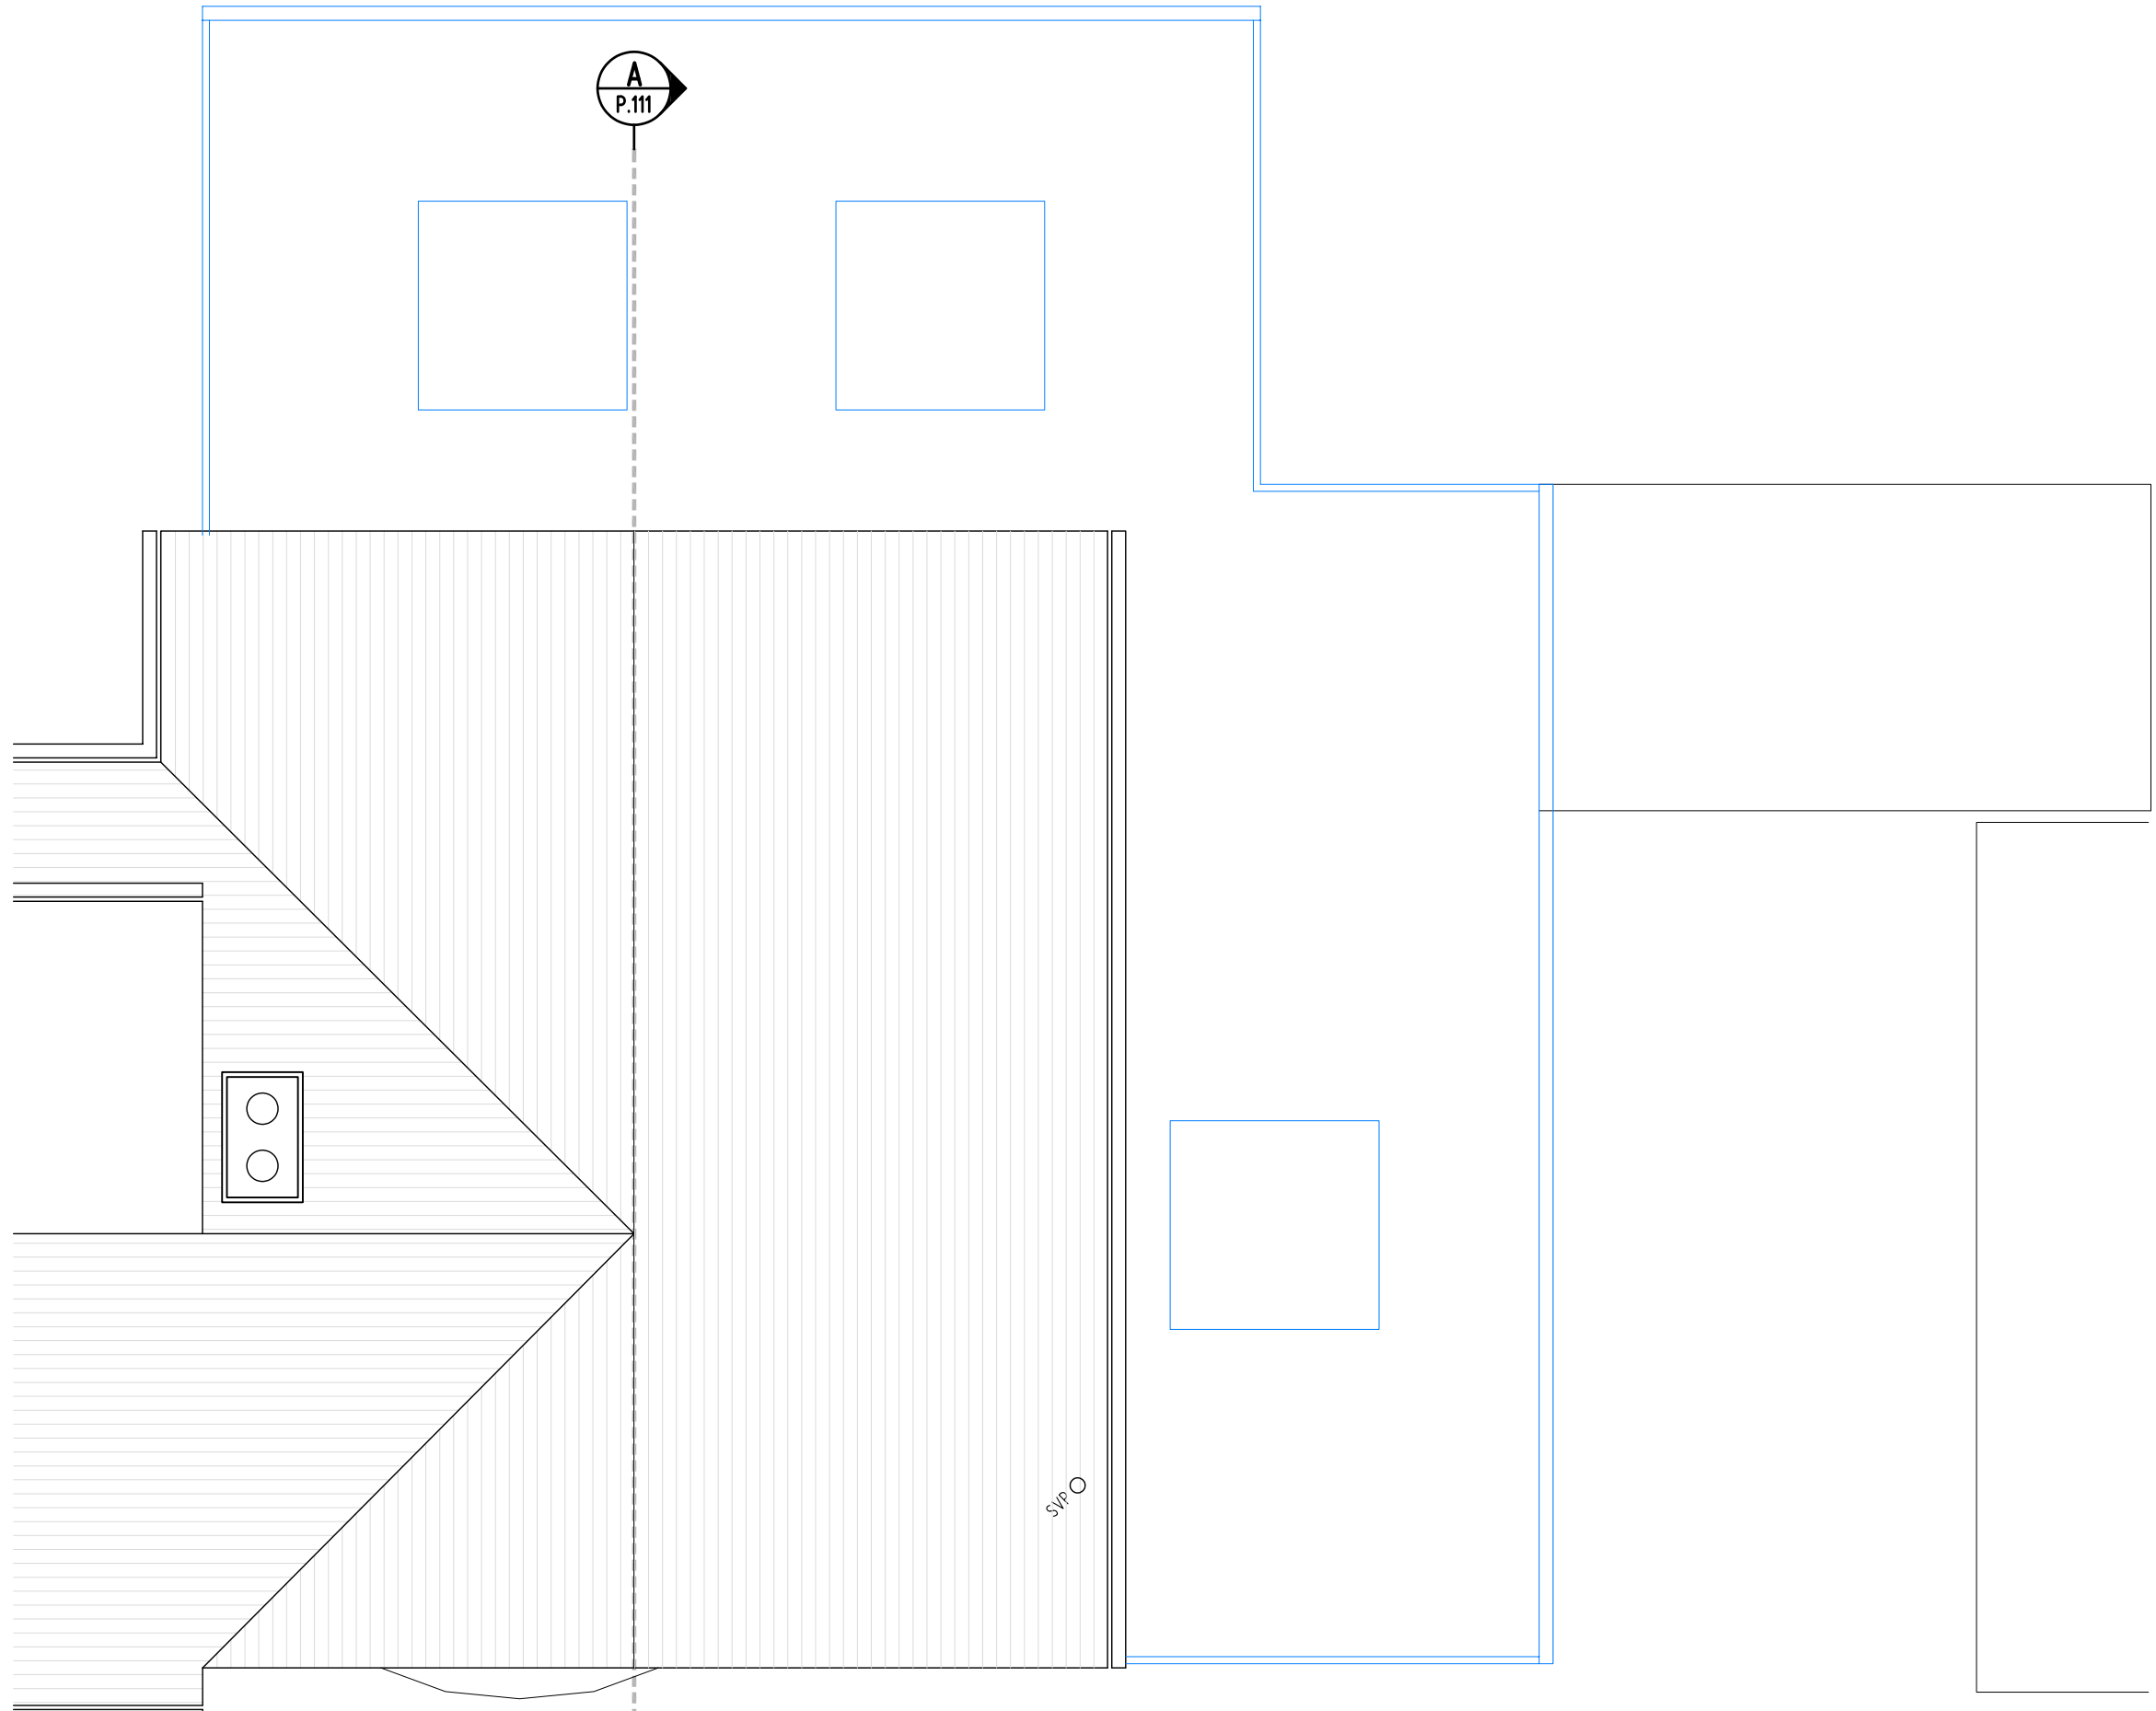

ROOF PLAN

SCALE 1:50

NOTES

1. GENERAL:

- DO NOT SCALE FROM THIS DRAWING. CHECK ALL DIMENSIONS AND CONDITIONS ON SITE.
- ALL WORKS TO BE CARRIED OUT IN ACCORDANCE WITH CURRENT HEALTH & SAFETY (INCLUDING CDM) REGULATIONS. ALL WORKS TO COMPLY WITH CURRENT BRITISH STANDARDS, CODES OF PRACTICE, BUILDING REGULATIONS AND APPROPRIATE EUROPEAN STANDARDS.
- ALL STRUCTURAL WORK IS TO BE CARRIED OUT IN ACCORDANCE WITH THE STRUCTURAL ENGINEER'S DETAILS AND CALCULATIONS.
- PRECISE POSITIONS OF ALL FIXTURES AND FITTINGS IS SUBJECT TO CONFIRMATION ON SITE.
- THIS DRAWING IS PRODUCED FOR PLANNING APPLICATION ONLY AND SHOULD NOT BE USED FOR ANY OTHER PURPOSES.

LEGEND:

	DENOTES EXISTING WALL
	DENOTES PROPOSED WORKS

REV	DATE	DESCRIPTION	BY
DRG STATUS PLANNING			
DRAWN BY ISP DRAWING SOLUTIONS			
JOB TITLE 10 PADDOCK ROAD RUISLIP, HA4 0QX			
DRG TITLE PROPOSED GROUND, FIRST FLOOR AND ROOF PLANS			
ISP DRAWING SOLUTIONS 21 MONKS CLOSE MIDDLESEX, HA4 9HX TEL: 0044 7886116912 EMAIL: info@ispdrawingsolutions.co.uk www.ispdrawingsolutions.co.uk			
JOB NO 1234	DRG NO P.101	REV /	SCALE 1:50 @ A1 1:100 @ A3 DATE IP 03/2022