



SCALE BAR
(1:50 @ A1)
(1:100 @ A3)

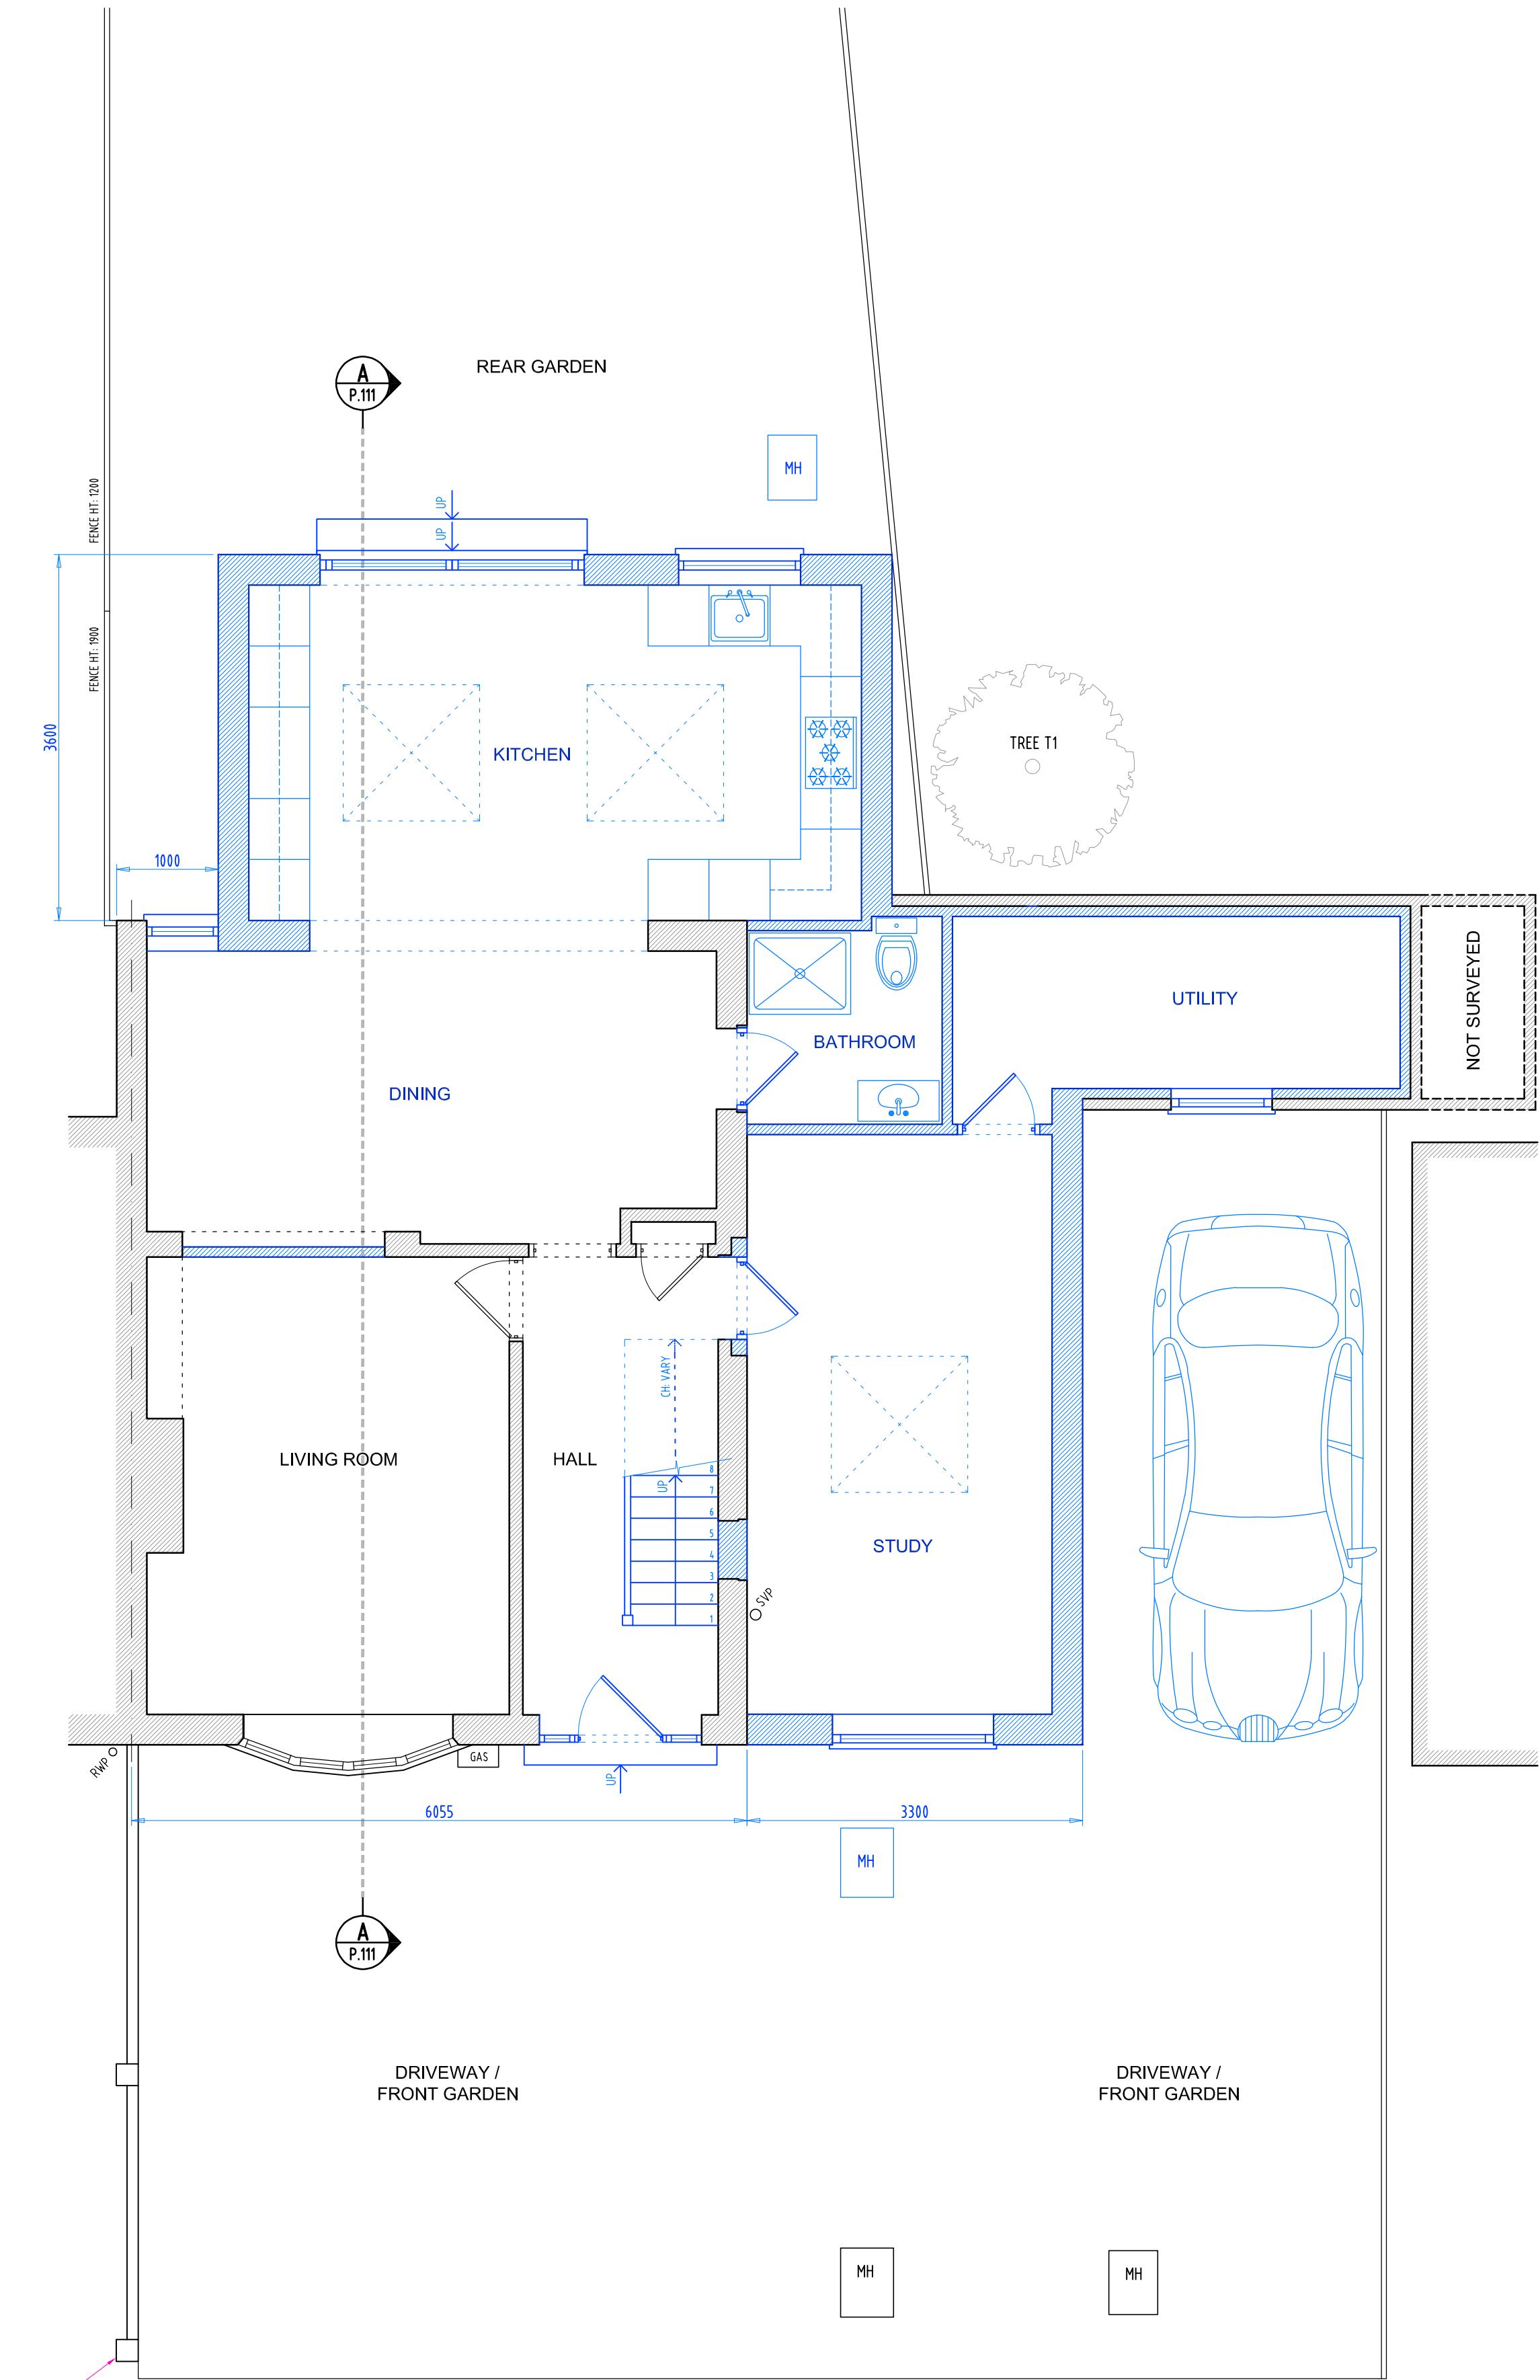

GROUND FLOOR PLAN


SCALE 1:50

PADDOCK ROAD

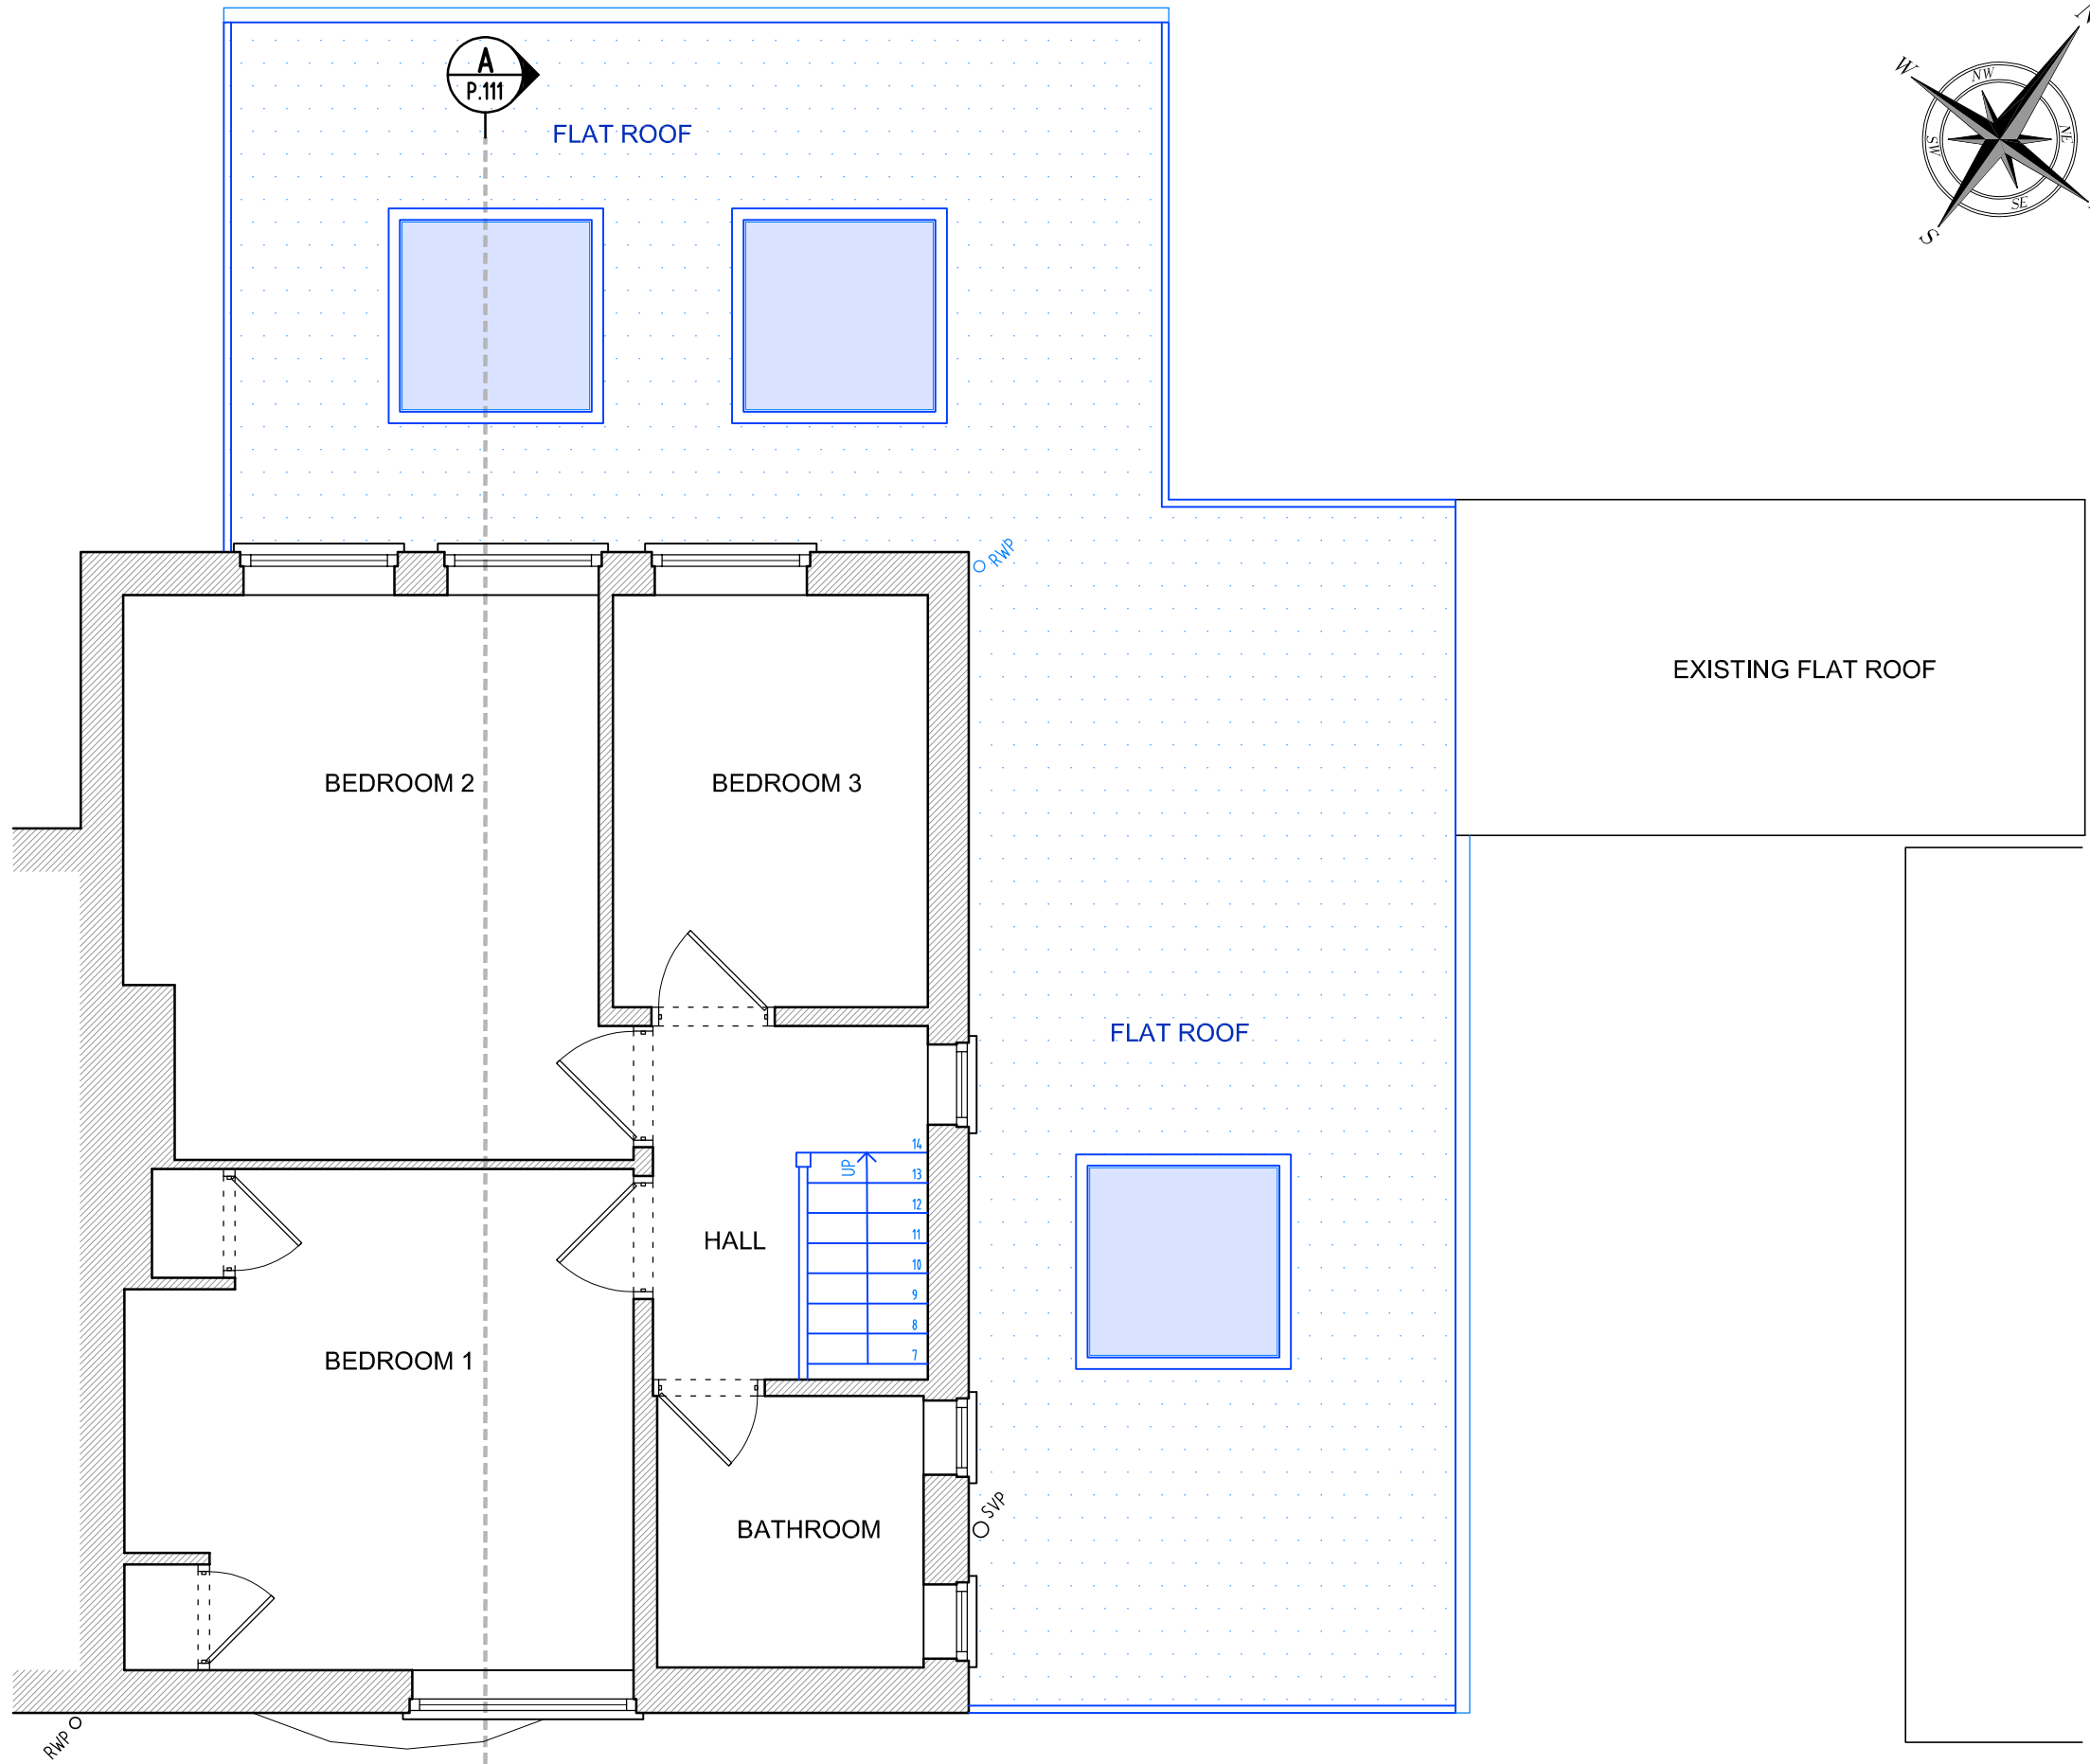

FIRST FLOOR PLAN

SCALE 1:50

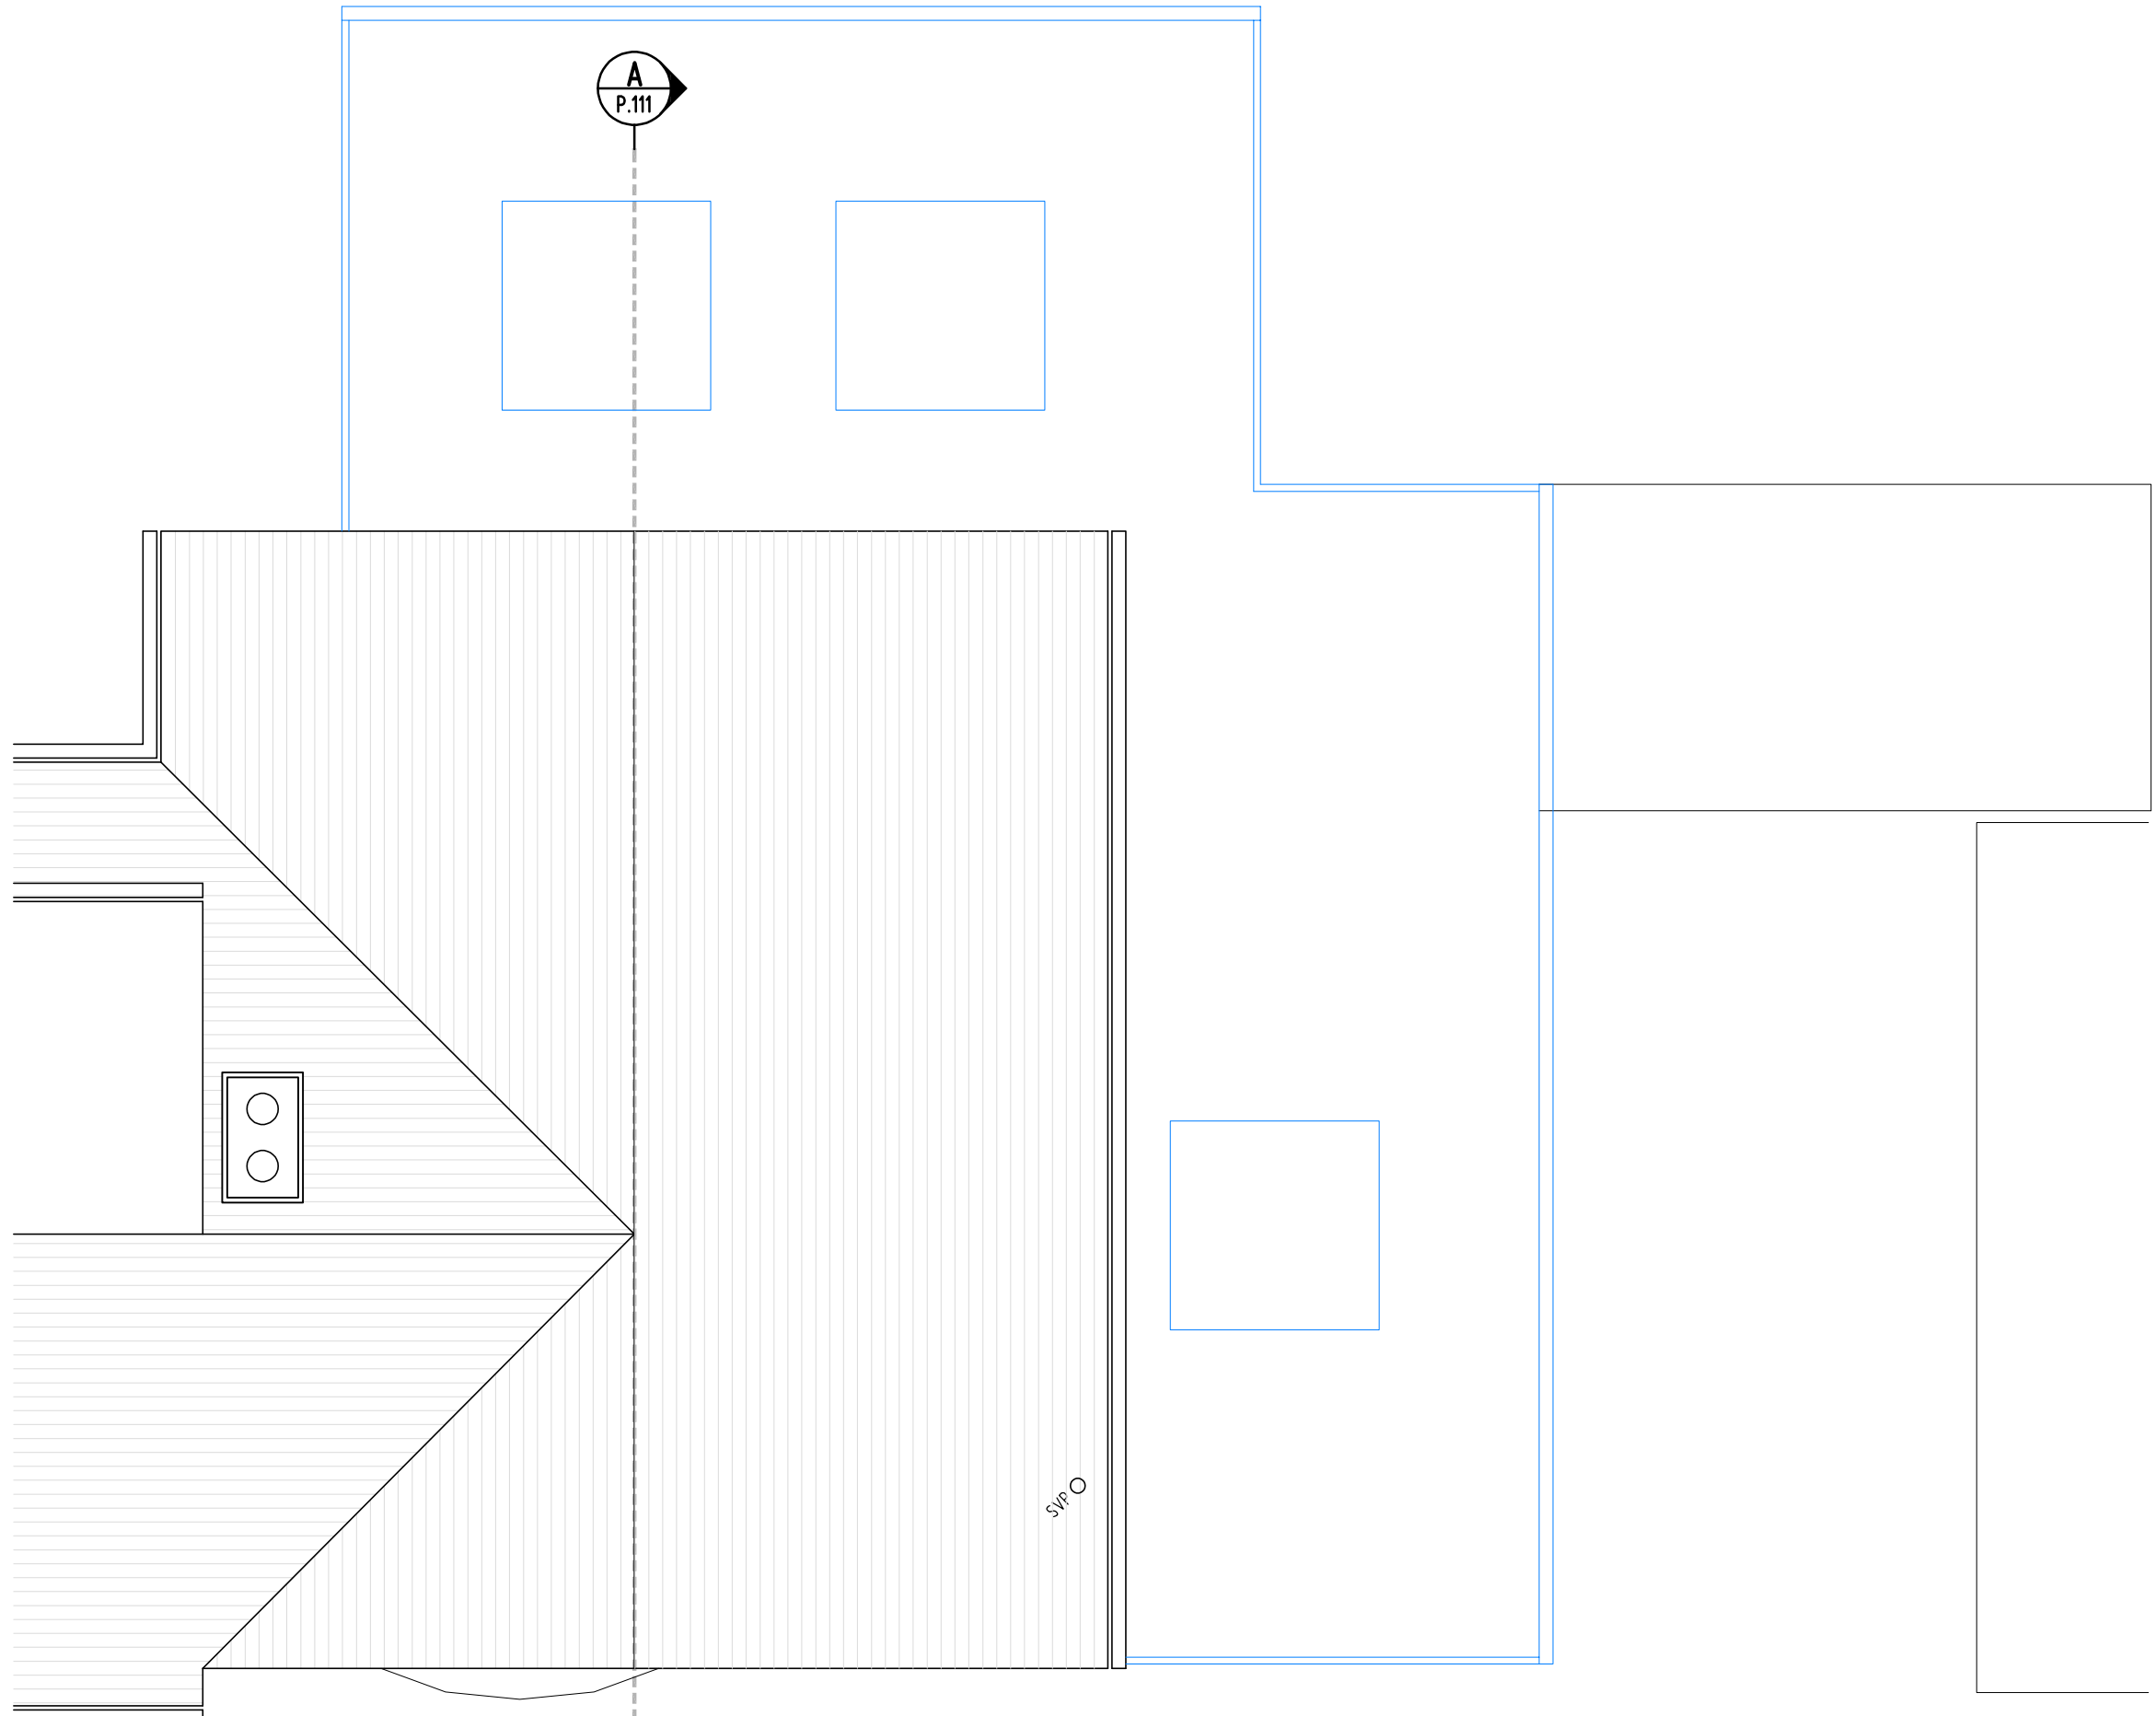

ROOF PLAN

SCALE 1:50

NOTES

1. GENERAL:

- DO NOT SCALE FROM THIS DRAWING. CHECK ALL DIMENSIONS AND CONDITIONS ON SITE.
- ALL WORKS TO BE CARRIED OUT IN ACCORDANCE WITH CURRENT HEALTH & SAFETY (INCLUDING CDM) REGULATIONS. ALL WORKS TO COMPLY WITH CURRENT BRITISH STANDARDS, CODES OF PRACTICE, BUILDING REGULATIONS AND APPROPRIATE EUROPEAN STANDARDS.
- ALL STRUCTURAL WORK IS TO BE CARRIED OUT IN ACCORDANCE WITH THE STRUCTURAL ENGINEER'S DETAILS AND CALCULATIONS.
- PRECISE POSITIONS OF ALL FIXTURES AND FITTINGS IS SUBJECT TO CONFIRMATION ON SITE.
- THIS DRAWING IS PRODUCED FOR PLANNING APPLICATION ONLY AND SHOULD NOT BE USED FOR ANY OTHER PURPOSES.

LEGEND:

	DENOTES EXISTING WALL
	DENOTES PROPOSED WORKS

A	28/04/21	REAR EXTENSION AMENDED.	IP
REV	DATE	DESCRIPTION	BY

DRG STATUS **PLANNING**

DRAWN BY **ISP DRAWING SOLUTIONS**

JOB TITLE **10 PADDOCK ROAD
RUISLIP, HA4 0QX**

DRG TITLE **PROPOSED GROUND, FIRST FLOOR
AND ROOF PLANS**

	ISP DRAWING SOLUTIONS 21 MONKS CLOSE MIDDLESEX, HA4 9HX TEL: 0044 7886116912 EMAIL: info@ispdrawingsolutions.co.uk www.ispdrawingsolutions.co.uk
--	--

JOB NO 1234	DRG NO P.101	REV A	SCALE 1:50 @ A1 1:100 @ A3
DRN IP	DATE 03/2022		