



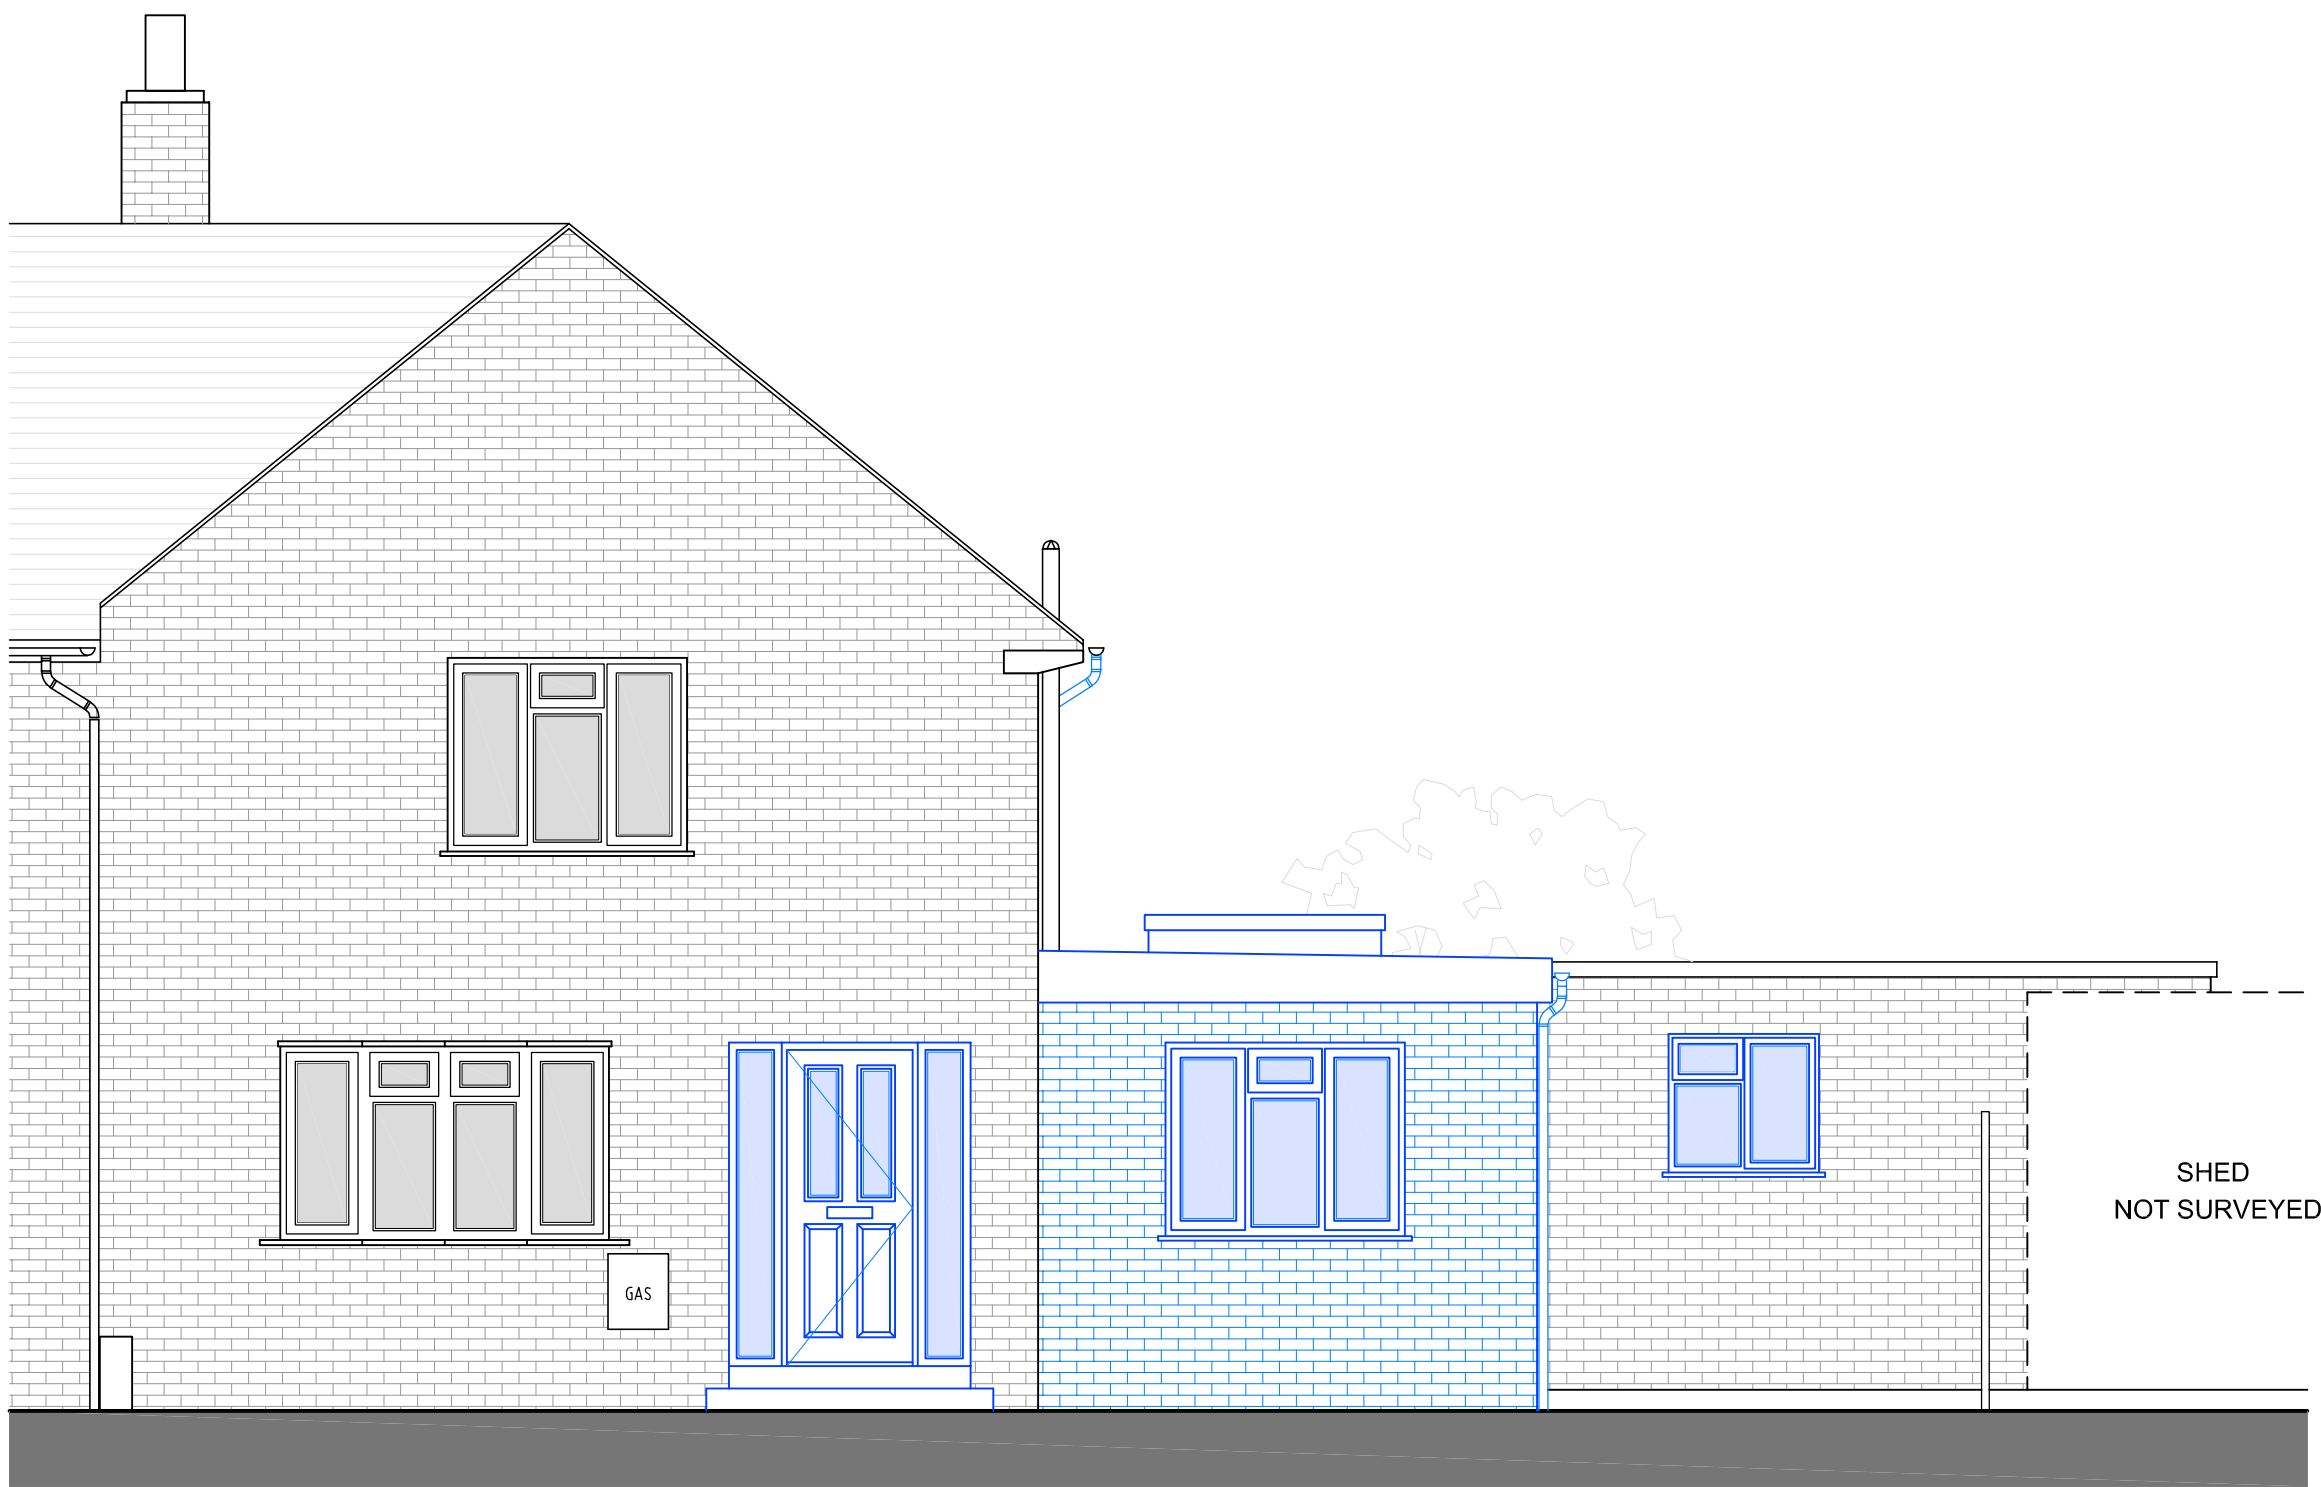


PROPOSED FRONT ELEVATION
P.101 SCALE 1:50

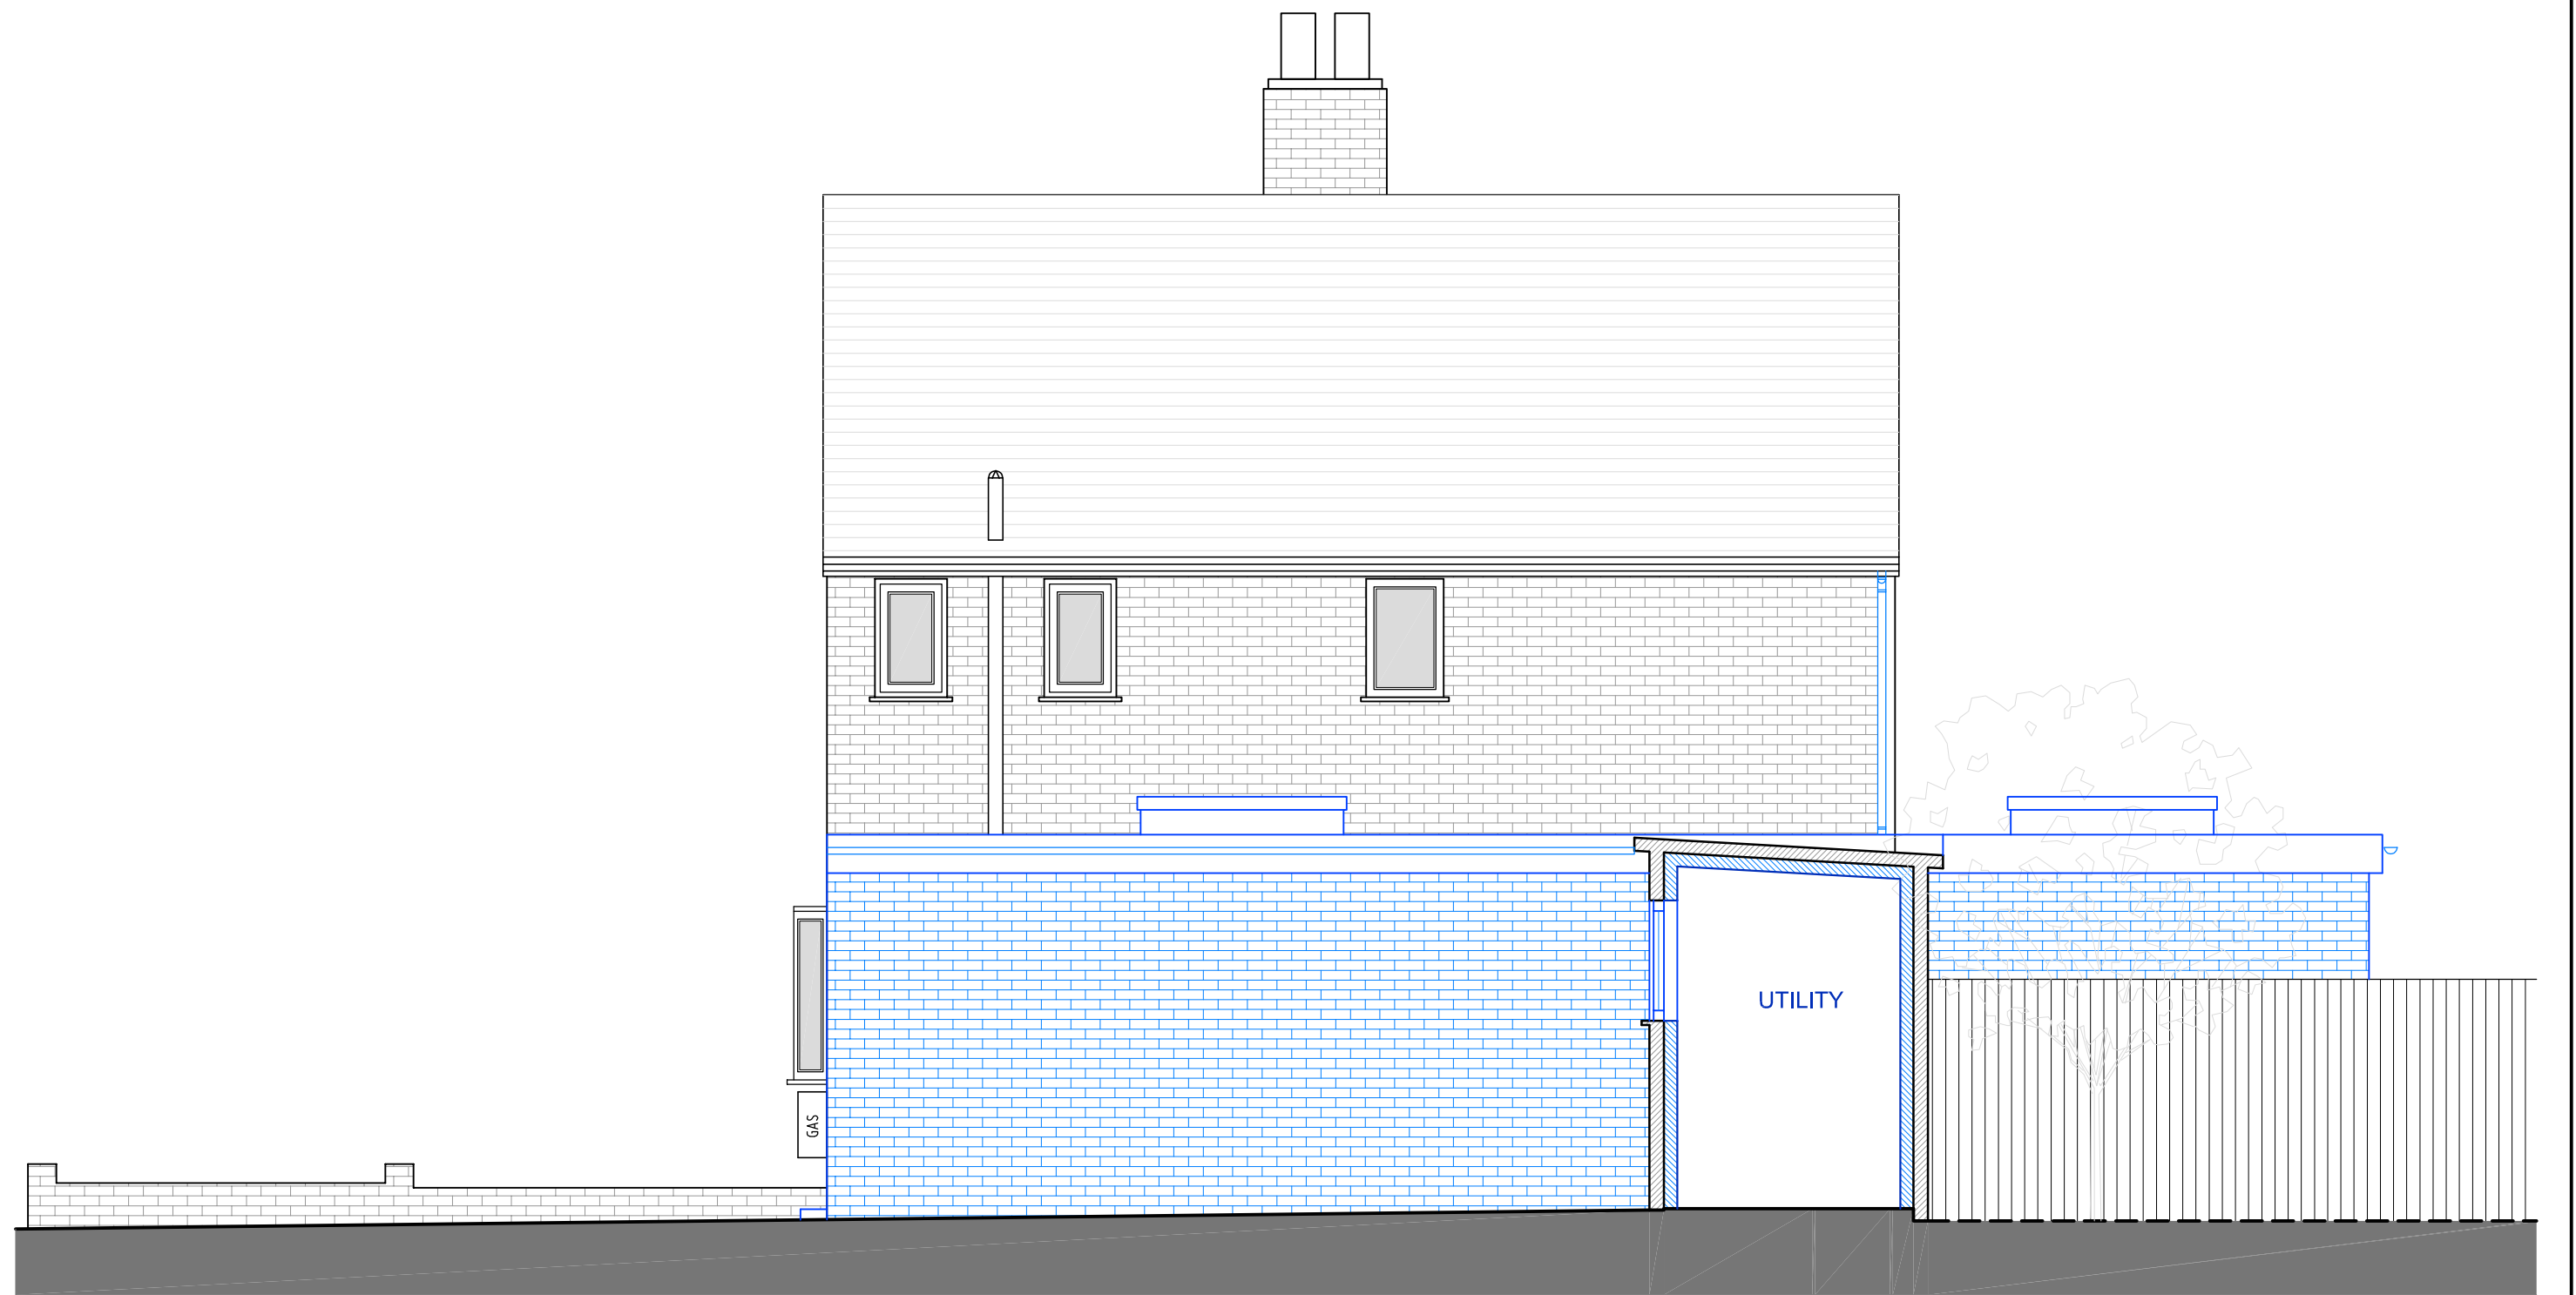

PROPOSED SIDE ELEVATION
P.101 SCALE 1:50



PROPOSED REAR ELEVATION
P.101 SCALE 1:50

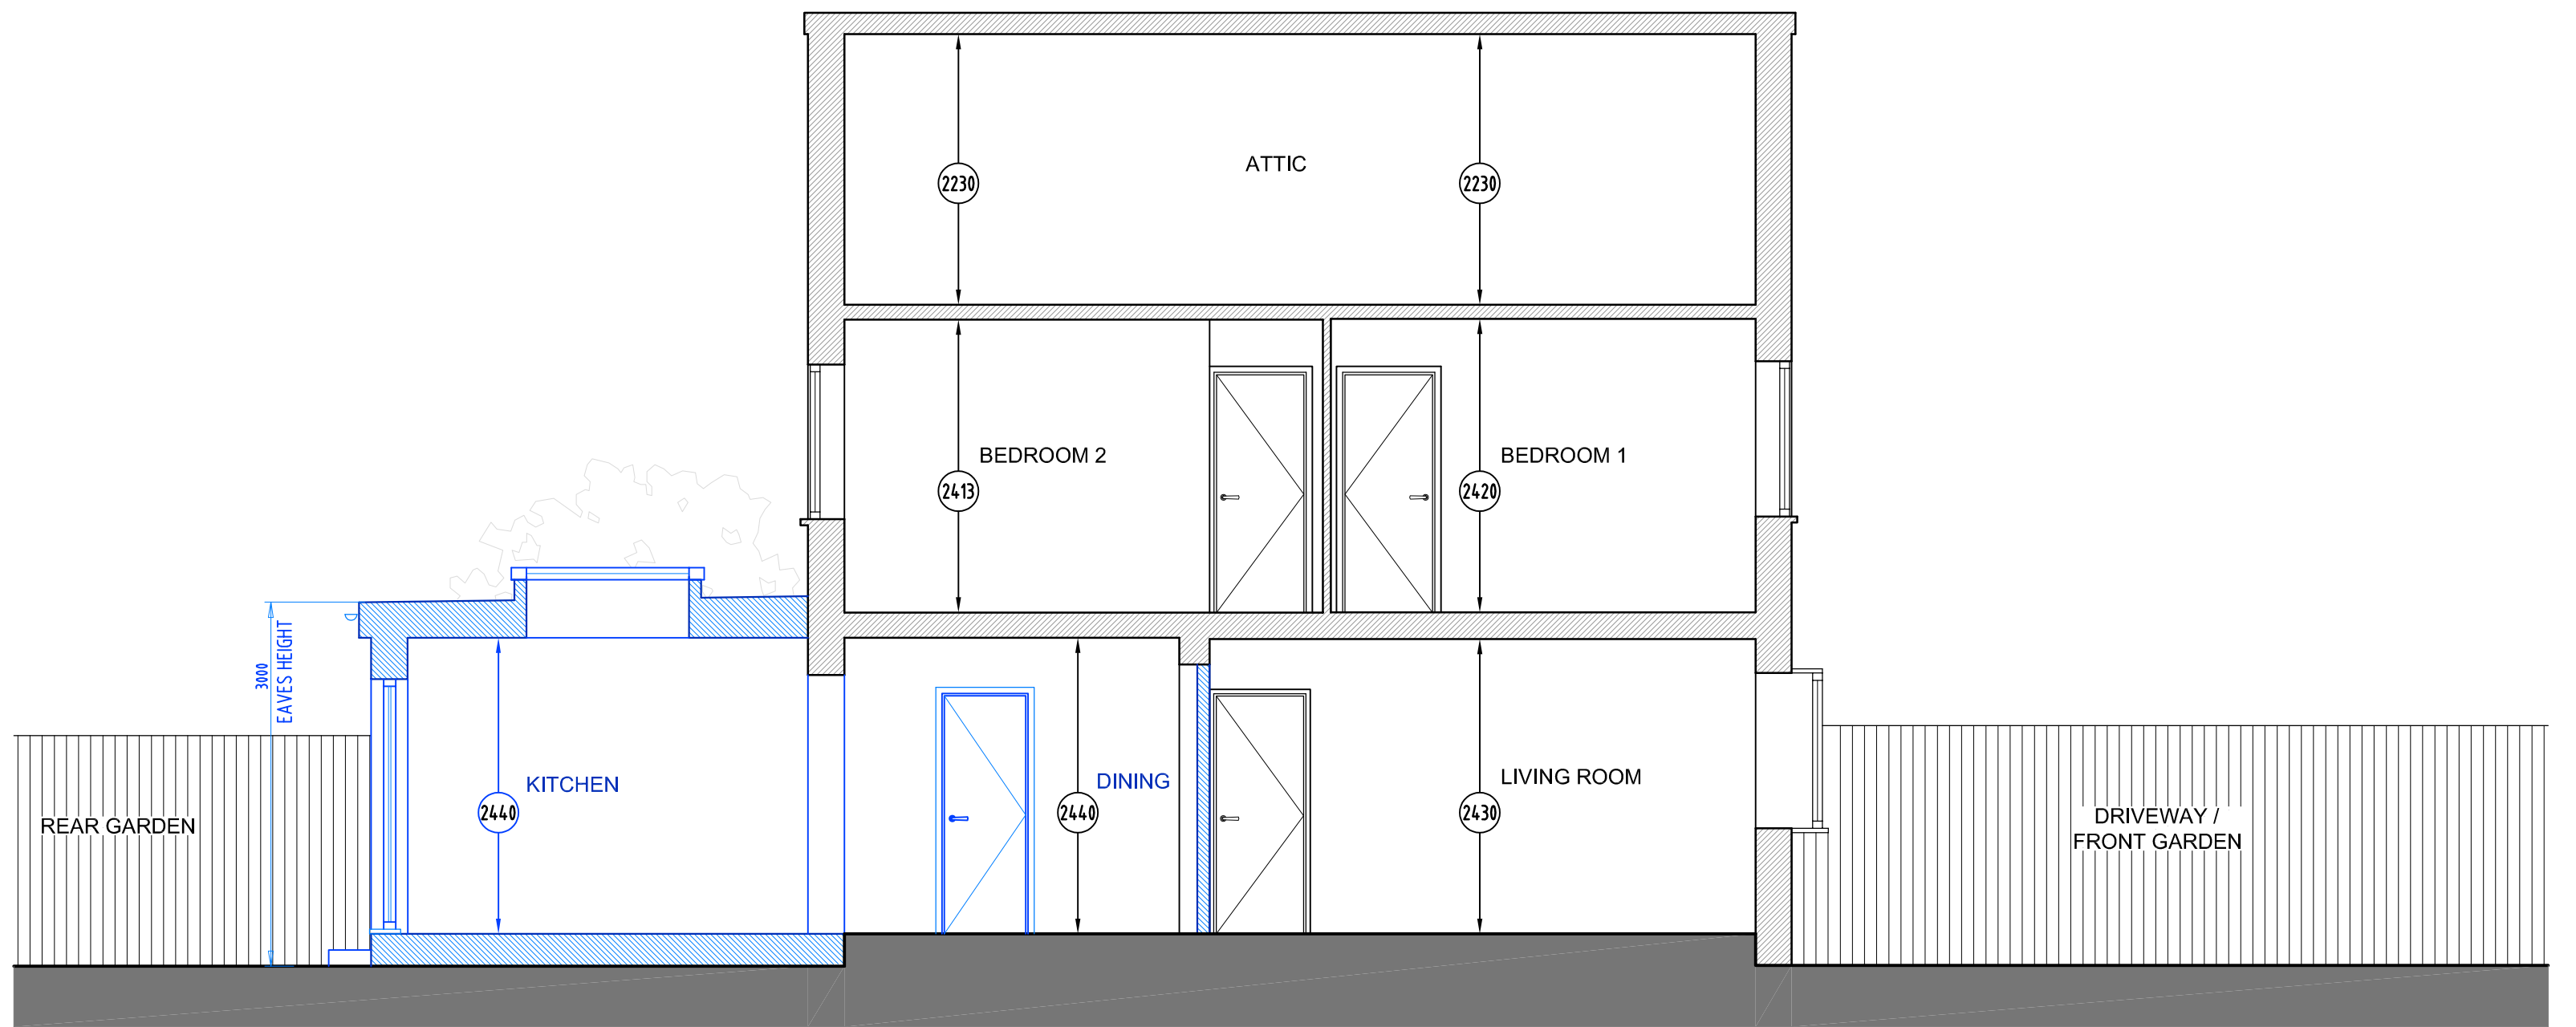


PROPOSED SECTION
A
P.101 SCALE 1:50

NOTES

1. **GENERAL:**
- 1.1 DO NOT SCALE FROM THIS DRAWING. CHECK ALL DIMENSIONS AND CONDITIONS ON SITE.
- 1.2 ALL WORKS TO BE CARRIED OUT IN ACCORDANCE WITH CURRENT HEALTH & SAFETY (INCLUDING CDM) REGULATIONS. ALL WORKS TO COMPLY WITH CURRENT BRITISH STANDARDS, CODES OF PRACTICE, BUILDING REGULATIONS AND APPROPRIATE EUROPEAN STANDARDS.
- 1.3 ALL STRUCTURAL WORK IS TO BE CARRIED OUT IN ACCORDANCE WITH THE STRUCTURAL ENGINEER'S DETAILS AND CALCULATIONS.
- 1.4 PRECISE POSITIONS OF ALL FIXTURES AND FITTINGS IS SUBJECT TO CONFIRMATION ON SITE.
- 1.5 THIS DRAWING IS PRODUCED FOR PLANNING APPLICATION ONLY AND SHOULD NOT BE USED FOR ANY OTHER PURPOSES.

LEGEND:

	DENOTES EXISTING WALL
	DENOTES PROPOSED WORKS
	DENOTES BRICK FACADE WALL. BRICKWORK SHOWN INDICATIVELY.

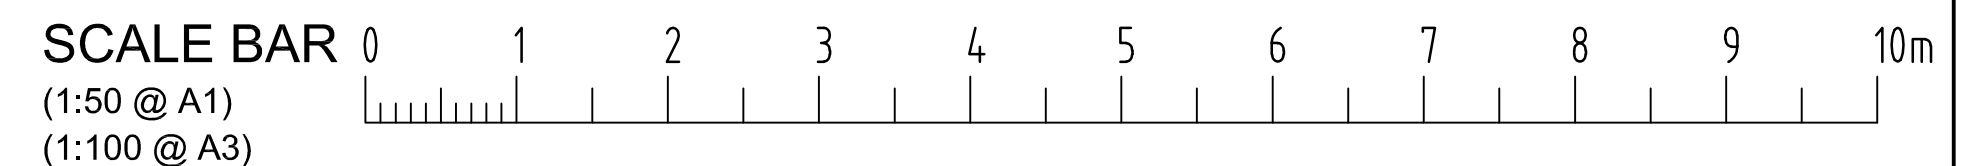

REV	DATE	DESCRIPTION	BY
DRG STATUS		PLANNING	
DRAWN BY		ISP DRAWING SOLUTIONS	

JOB TITLE	10 PADDOCK ROAD RUISLIP, HA4 0QX
DRG TITLE	PROPOSED FRONT, SIDE AND REAR ELEVATIONS AND SECTION A

		ISP DRAWING SOLUTIONS 21 MONKS CLOSE MIDDLESEX, HA4 0HX TEL: 0044 7886116912 EMAIL: info@ispdrawingsolutions.co.uk www.ispdrawingsolutions.co.uk					
JOB NO	1234	DRG NO	P.111	REV	/	SCALE	1:50 ● A1 1:100 ● A3
DRN	P	DATE	03/2022				