



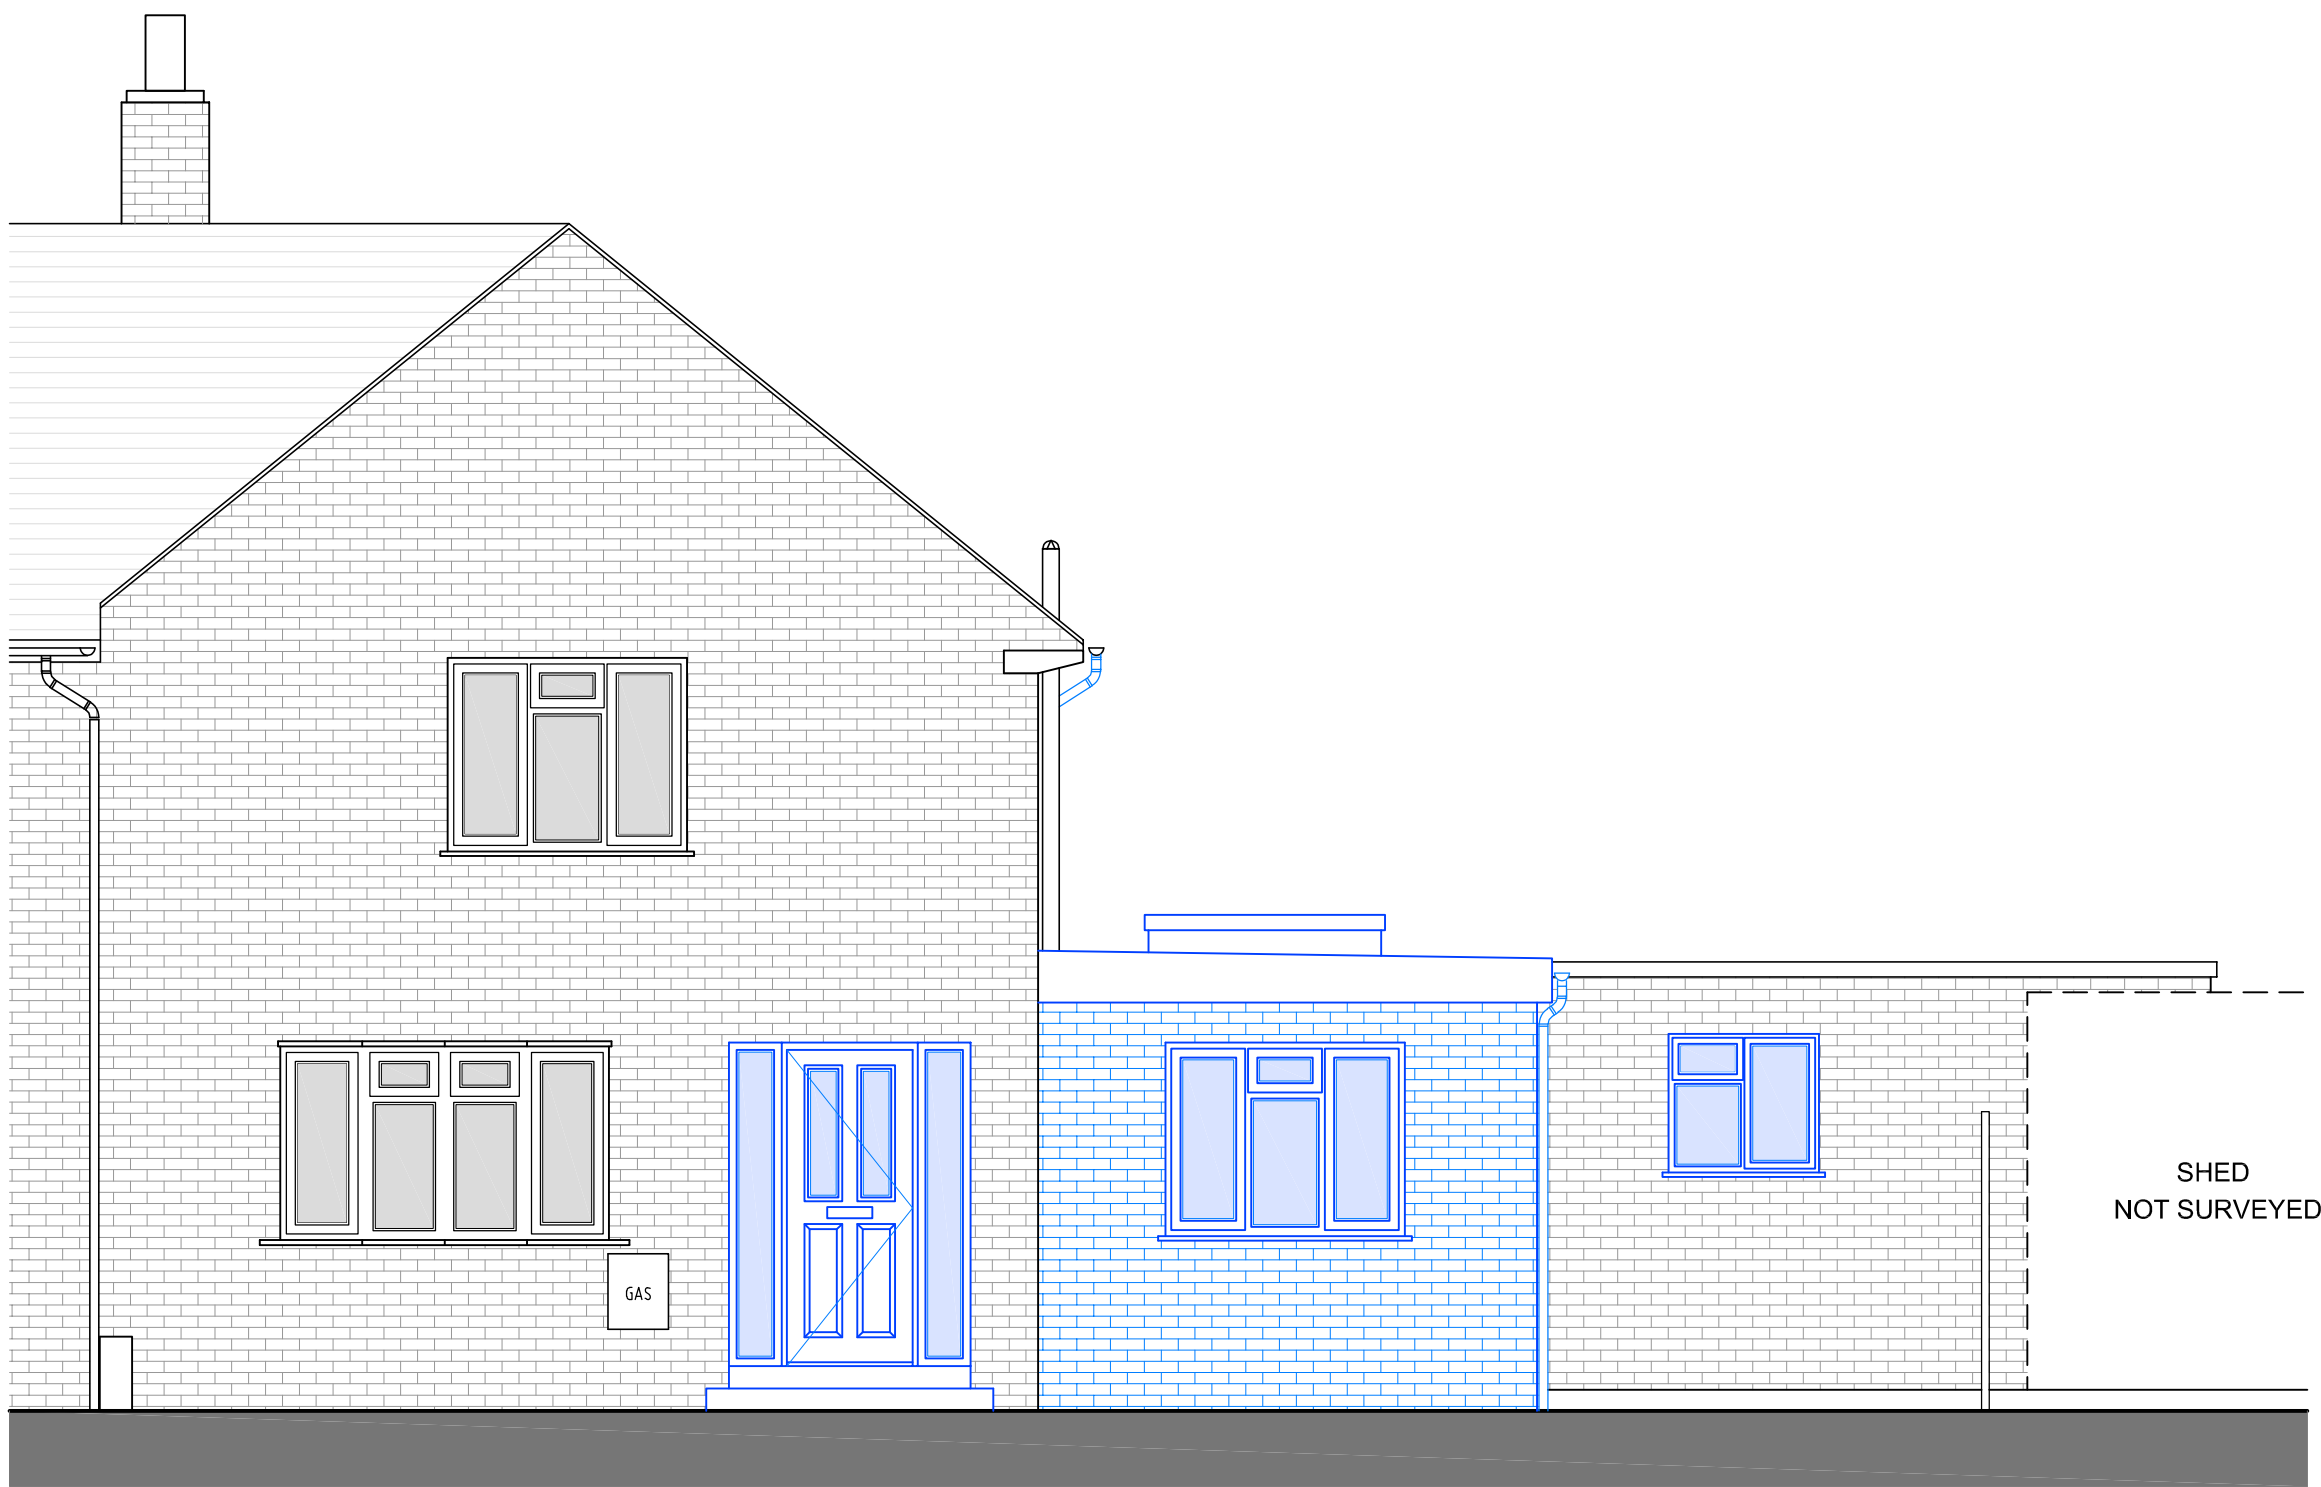


PROPOSED FRONT ELEVATION
SCALE 1:50

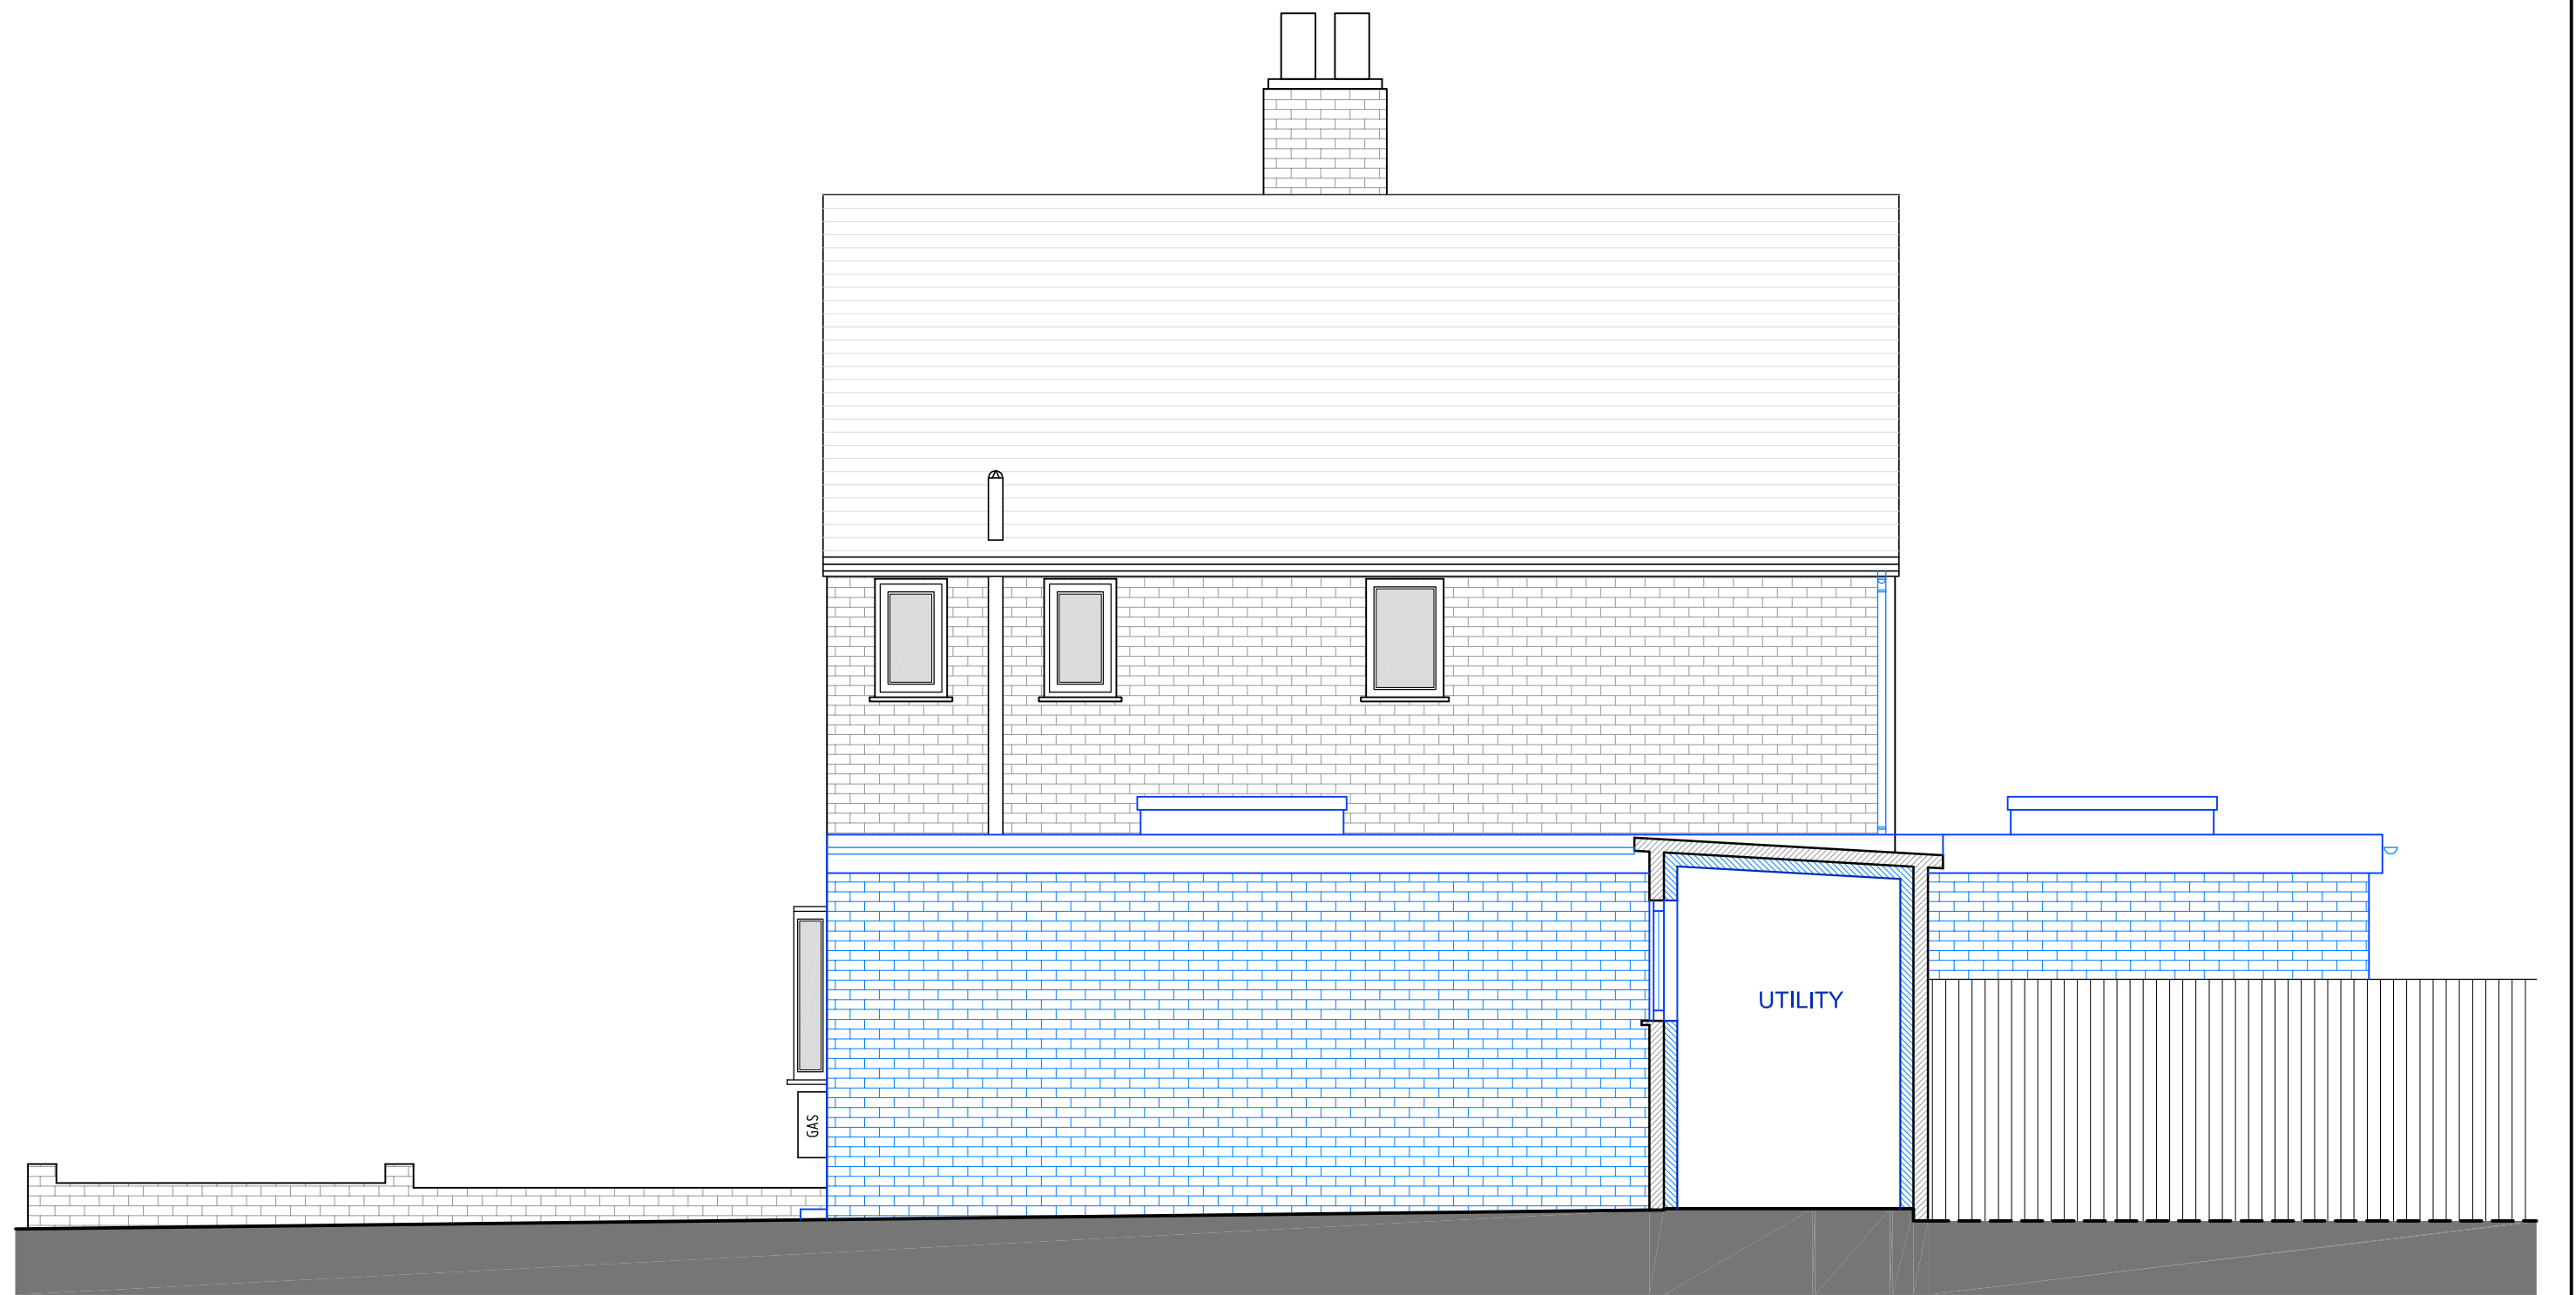

PROPOSED SIDE ELEVATION
SCALE 1:50



PROPOSED REAR ELEVATION
SCALE 1:50

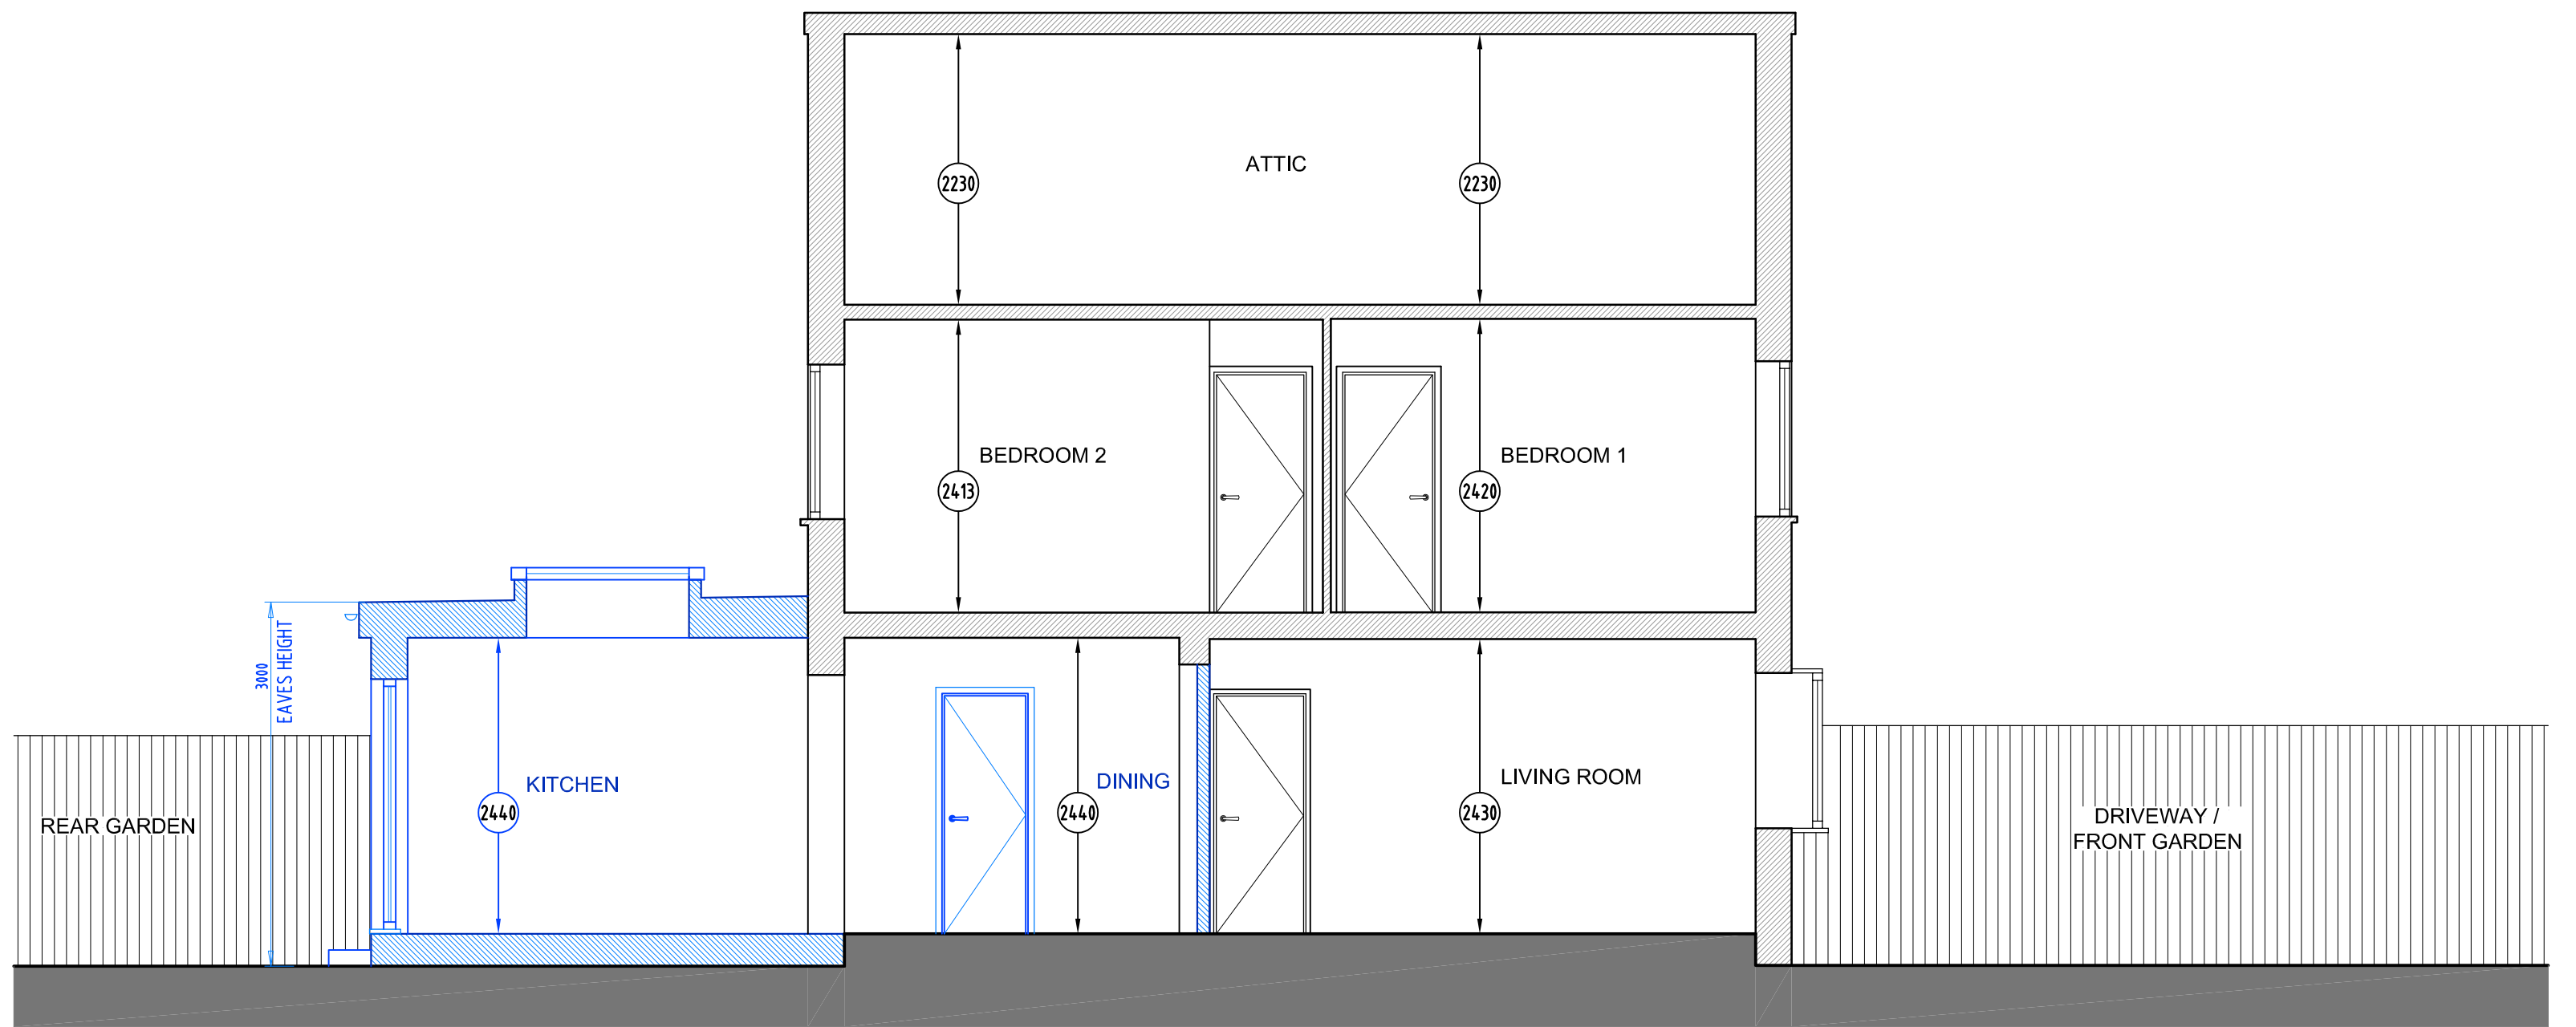


PROPOSED SECTION
SCALE 1:50

NOTES

1. **GENERAL:**
- 1.1 DO NOT SCALE FROM THIS DRAWING. CHECK ALL DIMENSIONS AND CONDITIONS ON SITE.
- 1.2 ALL WORKS TO BE CARRIED OUT IN ACCORDANCE WITH CURRENT HEALTH & SAFETY (INCLUDING CDM) REGULATIONS. ALL WORKS TO COMPLY WITH CURRENT BRITISH STANDARDS, CODES OF PRACTICE, BUILDING REGULATIONS AND APPROPRIATE EUROPEAN STANDARDS.
- 1.3 ALL STRUCTURAL WORK IS TO BE CARRIED OUT IN ACCORDANCE WITH THE STRUCTURAL ENGINEER'S DETAILS AND CALCULATIONS.
- 1.4 PRECISE POSITIONS OF ALL FIXTURES AND FITTINGS IS SUBJECT TO CONFIRMATION ON SITE.
- 1.5 THIS DRAWING IS PRODUCED FOR PLANNING APPLICATION ONLY AND SHOULD NOT BE USED FOR ANY OTHER PURPOSES.

LEGEND:

	DENOTES EXISTING WALL
	DENOTES PROPOSED WORKS
	DENOTES BRICK FACADE WALL. BRICKWORK SHOWN INDICATIVELY.

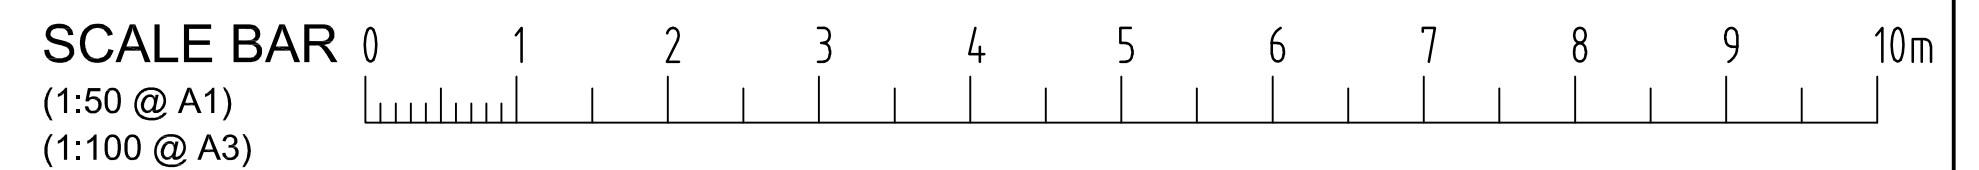

REV	DATE	DESCRIPTION	IP	BY
A	28/04/21	REAR EXTENSION AMENDED.		
DRG STATUS PLANNING				
DRAWN BY ISP DRAWING SOLUTIONS				

JOB TITLE	10 PADDOCK ROAD RUISLIP, HA4 0QX
DRG TITLE	PROPOSED FRONT, SIDE AND REAR ELEVATIONS AND SECTION A

		ISP DRAWING SOLUTIONS 21 MONKS CLOSE MIDDLESEX, HA4 0HX TEL: 0044 7886116912 EMAIL: info@ispdrawingsolutions.co.uk www.ispdrawingsolutions.co.uk	
JOB NO 1234	DRG NO P.111	REV A	SCALE 1:50 ● A1 1:100 ● A3
DRN IP		DATE 03/2022	