

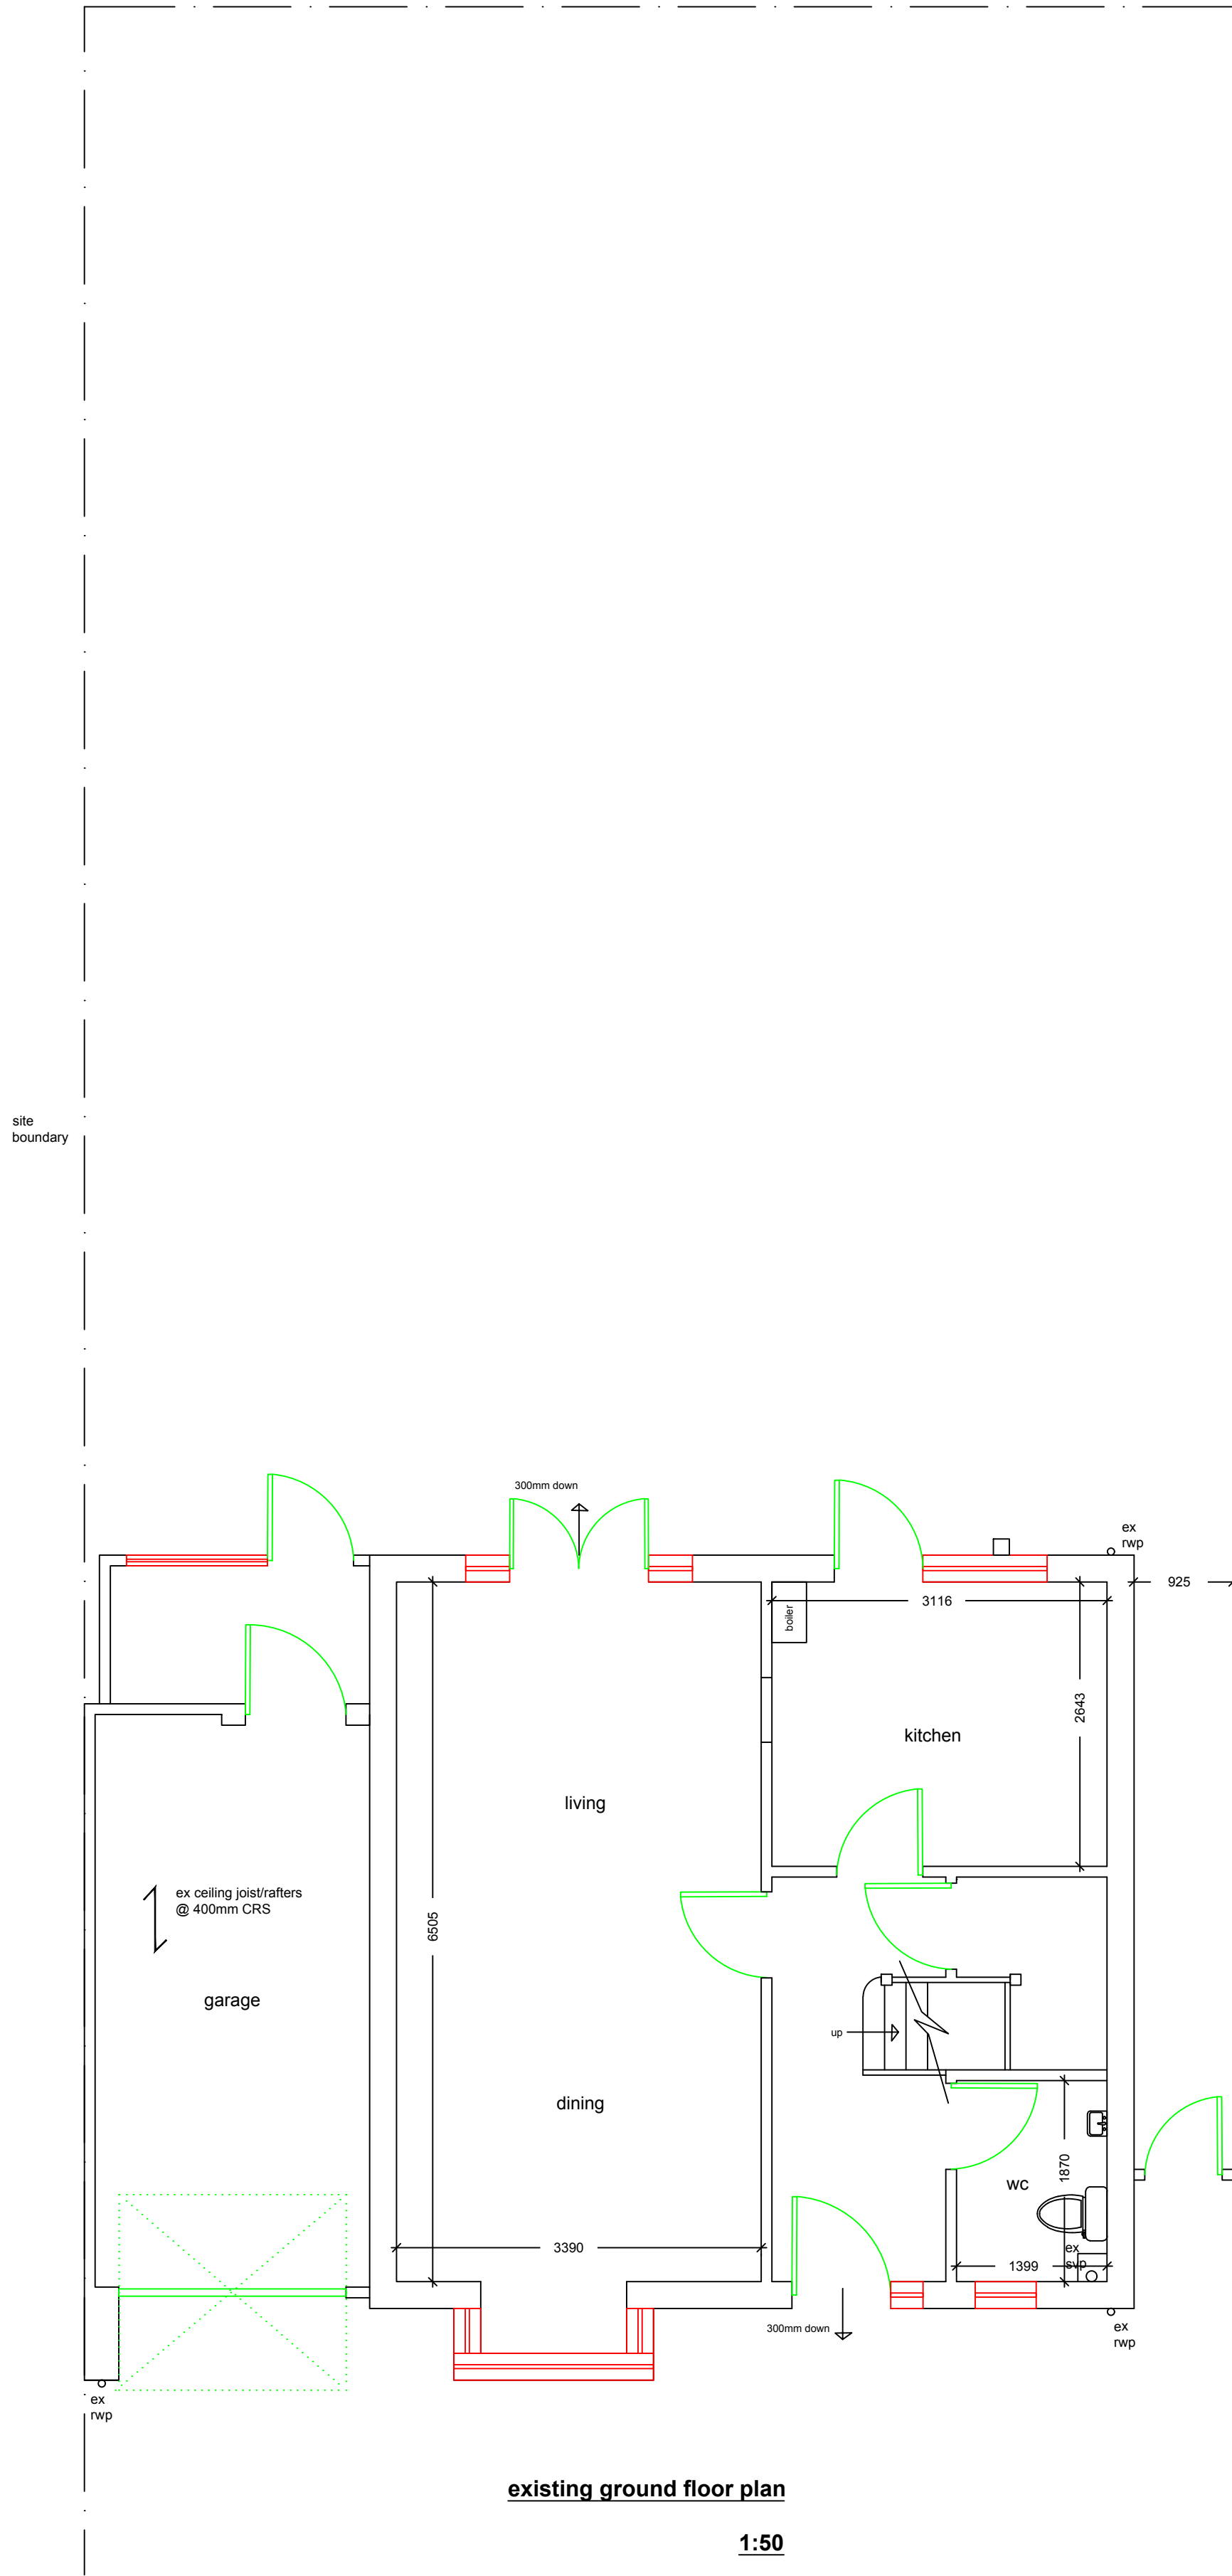
 


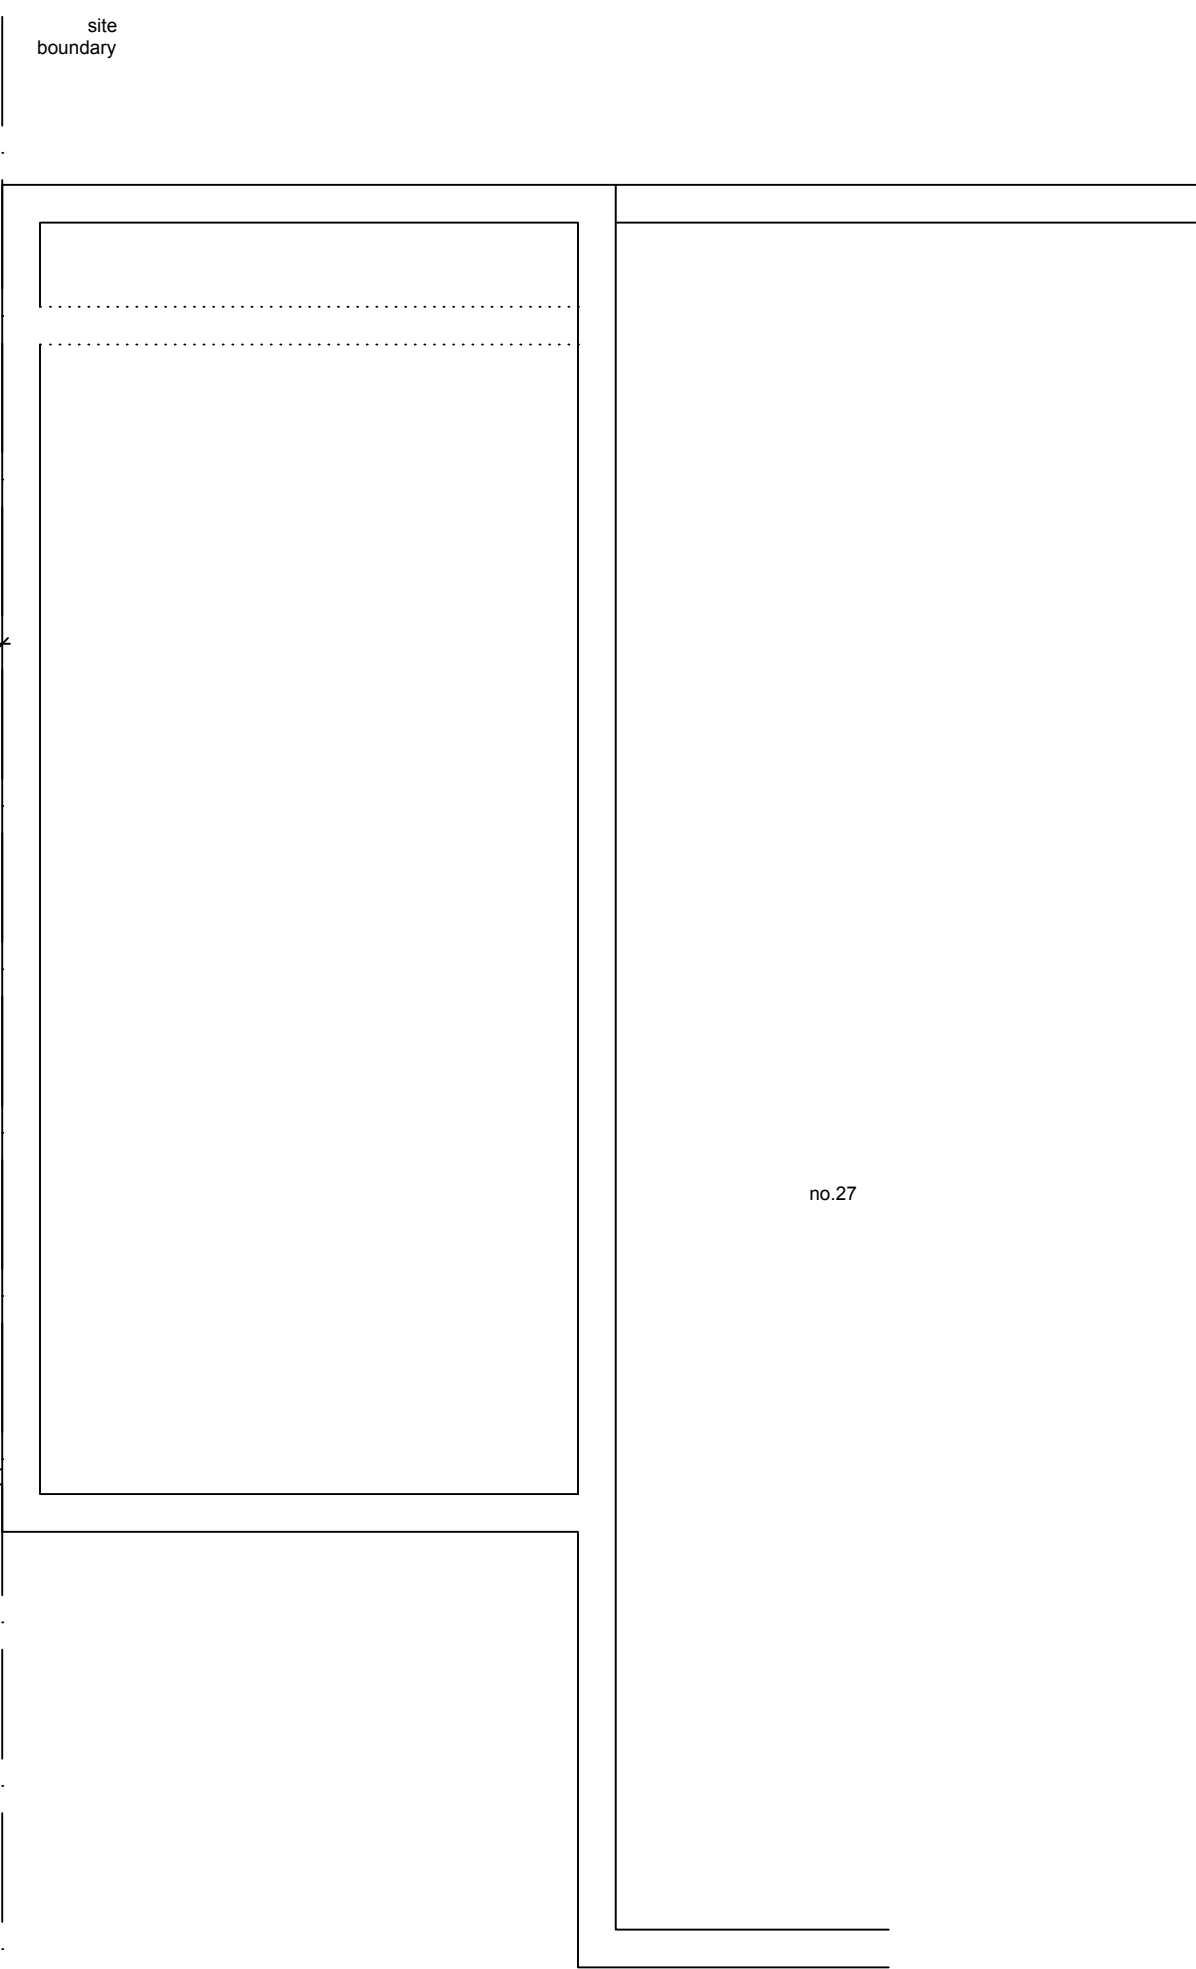

existing ground floor plan
1:50

 

NO MEASUREMENTS TO BE SCALED FROM THE
DRAWINGS AND ALL ACTUAL MEASUREMENTS
TO BE CHECKED & AGREED WITH CONTRACTOR
ON SITE AT THE TIME OF CONSTRUCTION

General Notes

	Drg. No. AYS/2805	
No.	Revision/Issue	Date

Firm Name and Address

Middlesex & Herts
7 Elgin Drive
Northwood
Middlesex
HA6 2YR
01923 826280

Project Name and Address

Mr & Mrs Khan
25 Thames Drive
Ruislip
Middlesex
HA4 7AY

Project loft conversion & two storey rear & s/s side extension	Sheet 01
Date 14-07-22	
Scale 1:50	