





Existing Front Elevation

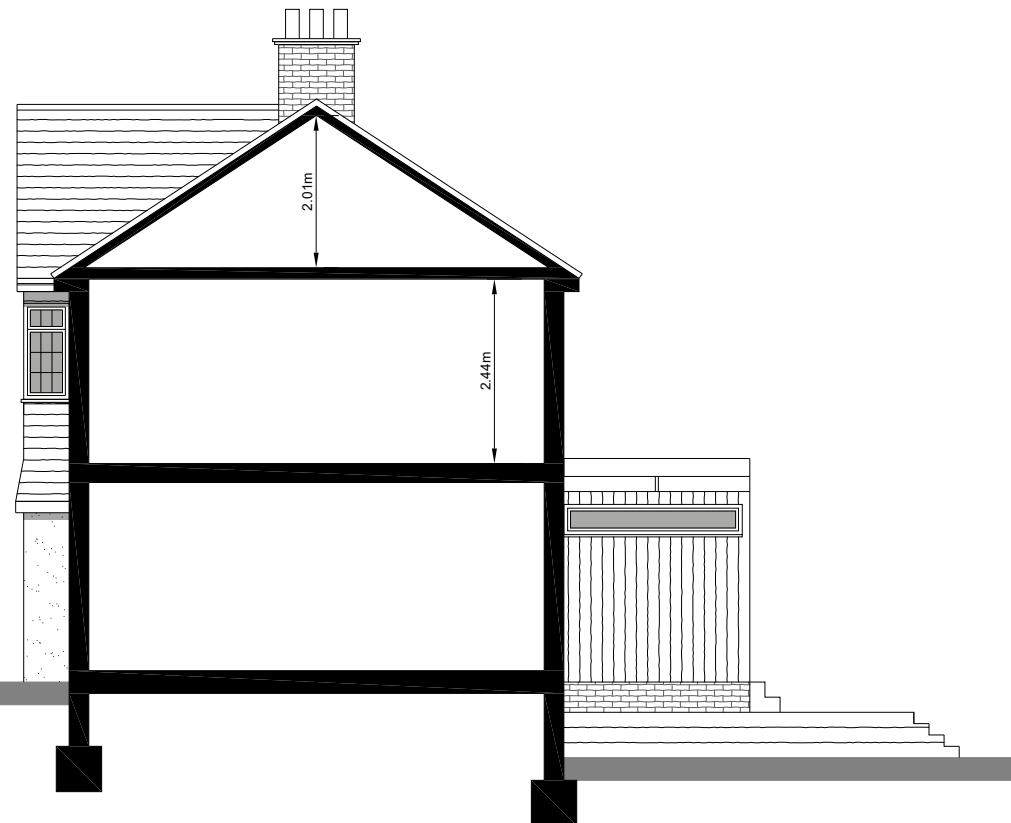

Existing Side Elevation



Existing Rear Elevation

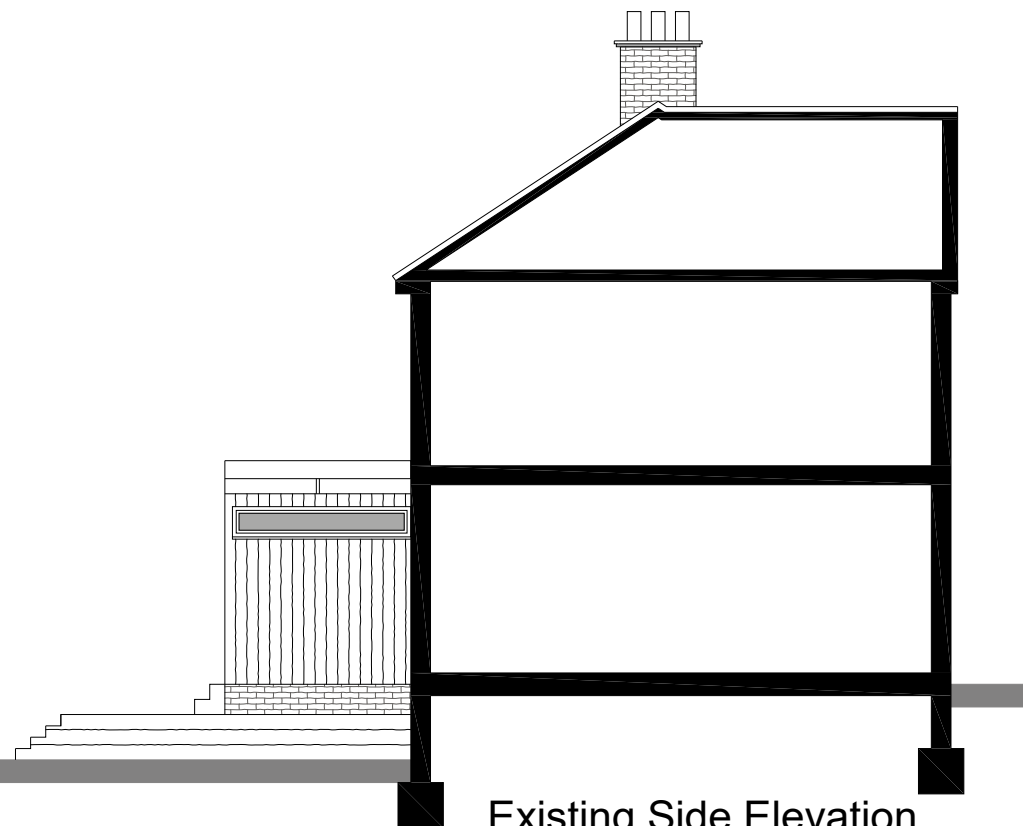

Existing Side Elevation

Rev	Date	Description



FLUENT
ARCHITECTURAL DESIGN SERVICES
69-71 WINDMILL ROAD, SUNBURY,
MIDDLESEX, TW16 7DT
TEL: 0800 0438838
E-MAIL: INFO@FLUENT-ADS.CO.UK
WEB: FLUENT-ADS.CO.UK

8 Chelston Road, Ruislip

Existing Elevations

1 : 100 @ A3

Scale 1:100 @ A3	Dwg No. FLU.1100.03
Date 16.12.19	Rev
Drawn N.Millin	