


Notes :-

- 1 This Drawing is to be read in conjunction with all relevant Engineer's and specialists' drawings and specifications.
- 2 Do not scale from this drawings in either paper or digital form. Use written dimensions only. To check drawing has been printed to the intended scale this bar should be 50mm long @A1 or 25mm long @ A3
- 3 Health & Safety :

NOTE:
 • Existing floor finishes not shown
 • Existing Room layouts are shown indicatively only.
 • Dimensions shown are indicative only. All dimensions are to be checked and confirmed by contractor prior to ordering any materials for proposed works.

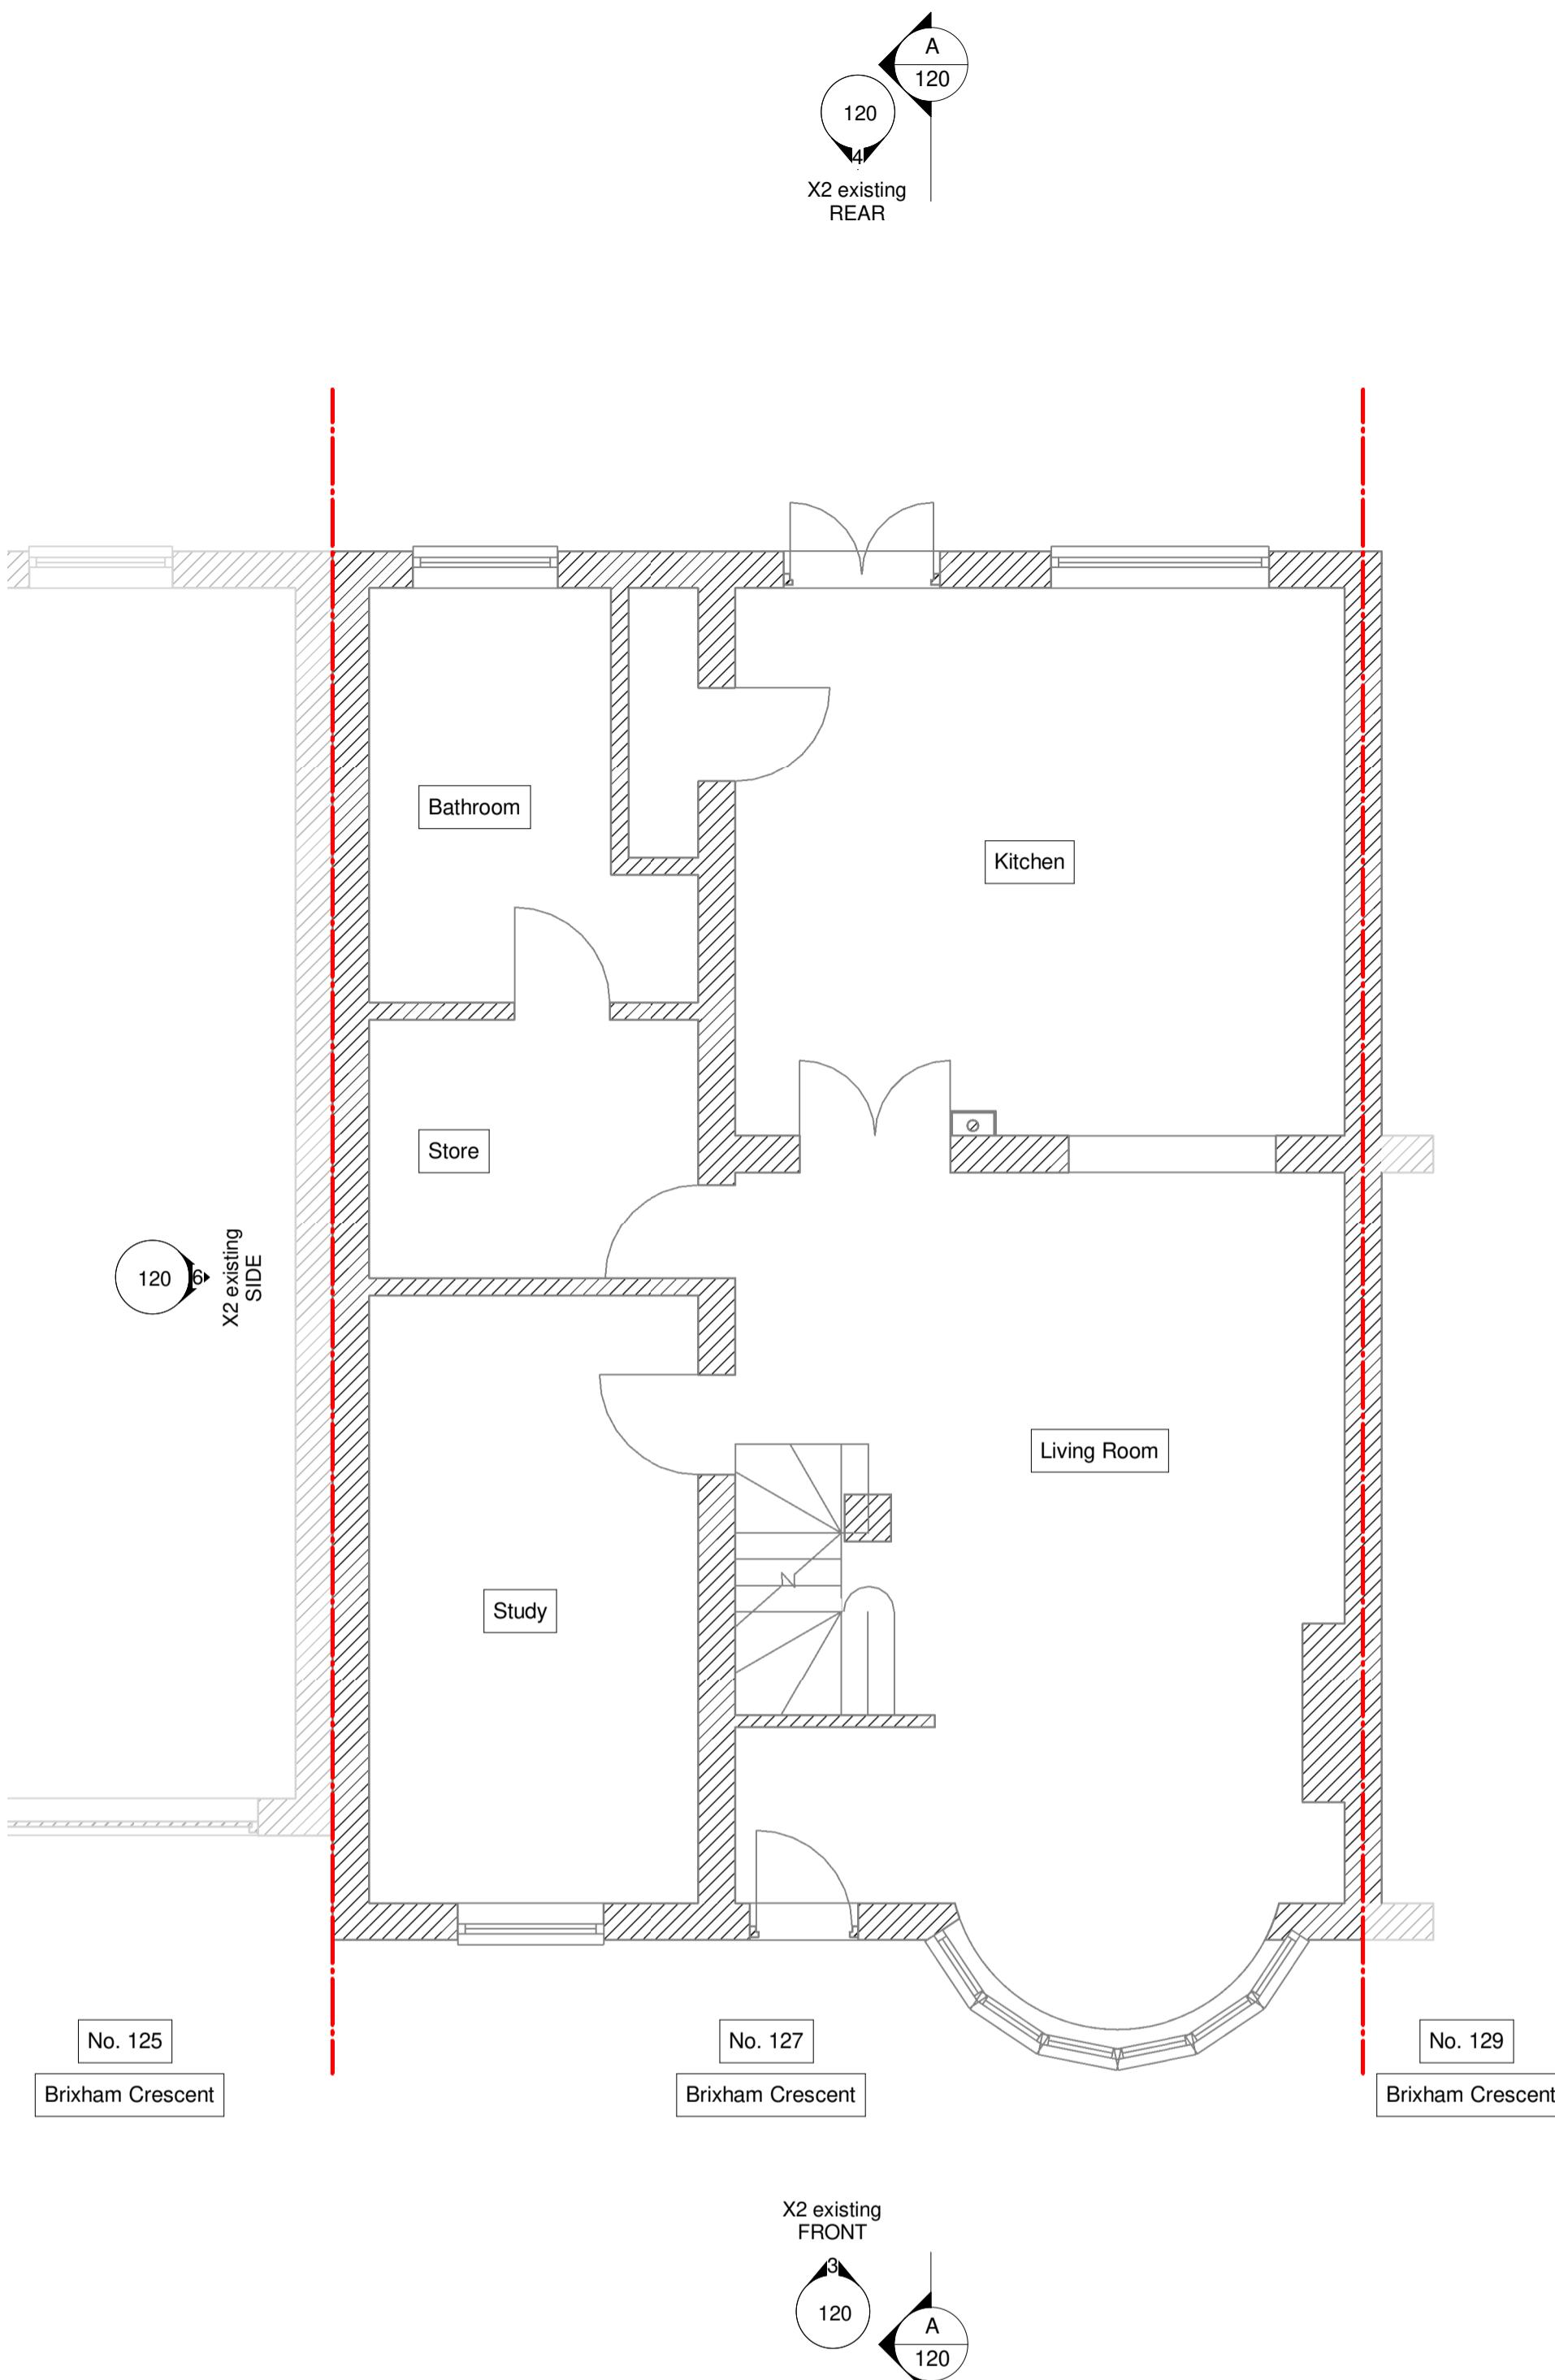

GROUND FLOOR PLAN

1 : 50



FRONT ELEVATION

1 : 100




REAR ELEVATION

1 : 100




SIDE ELEVATION

1 : 100

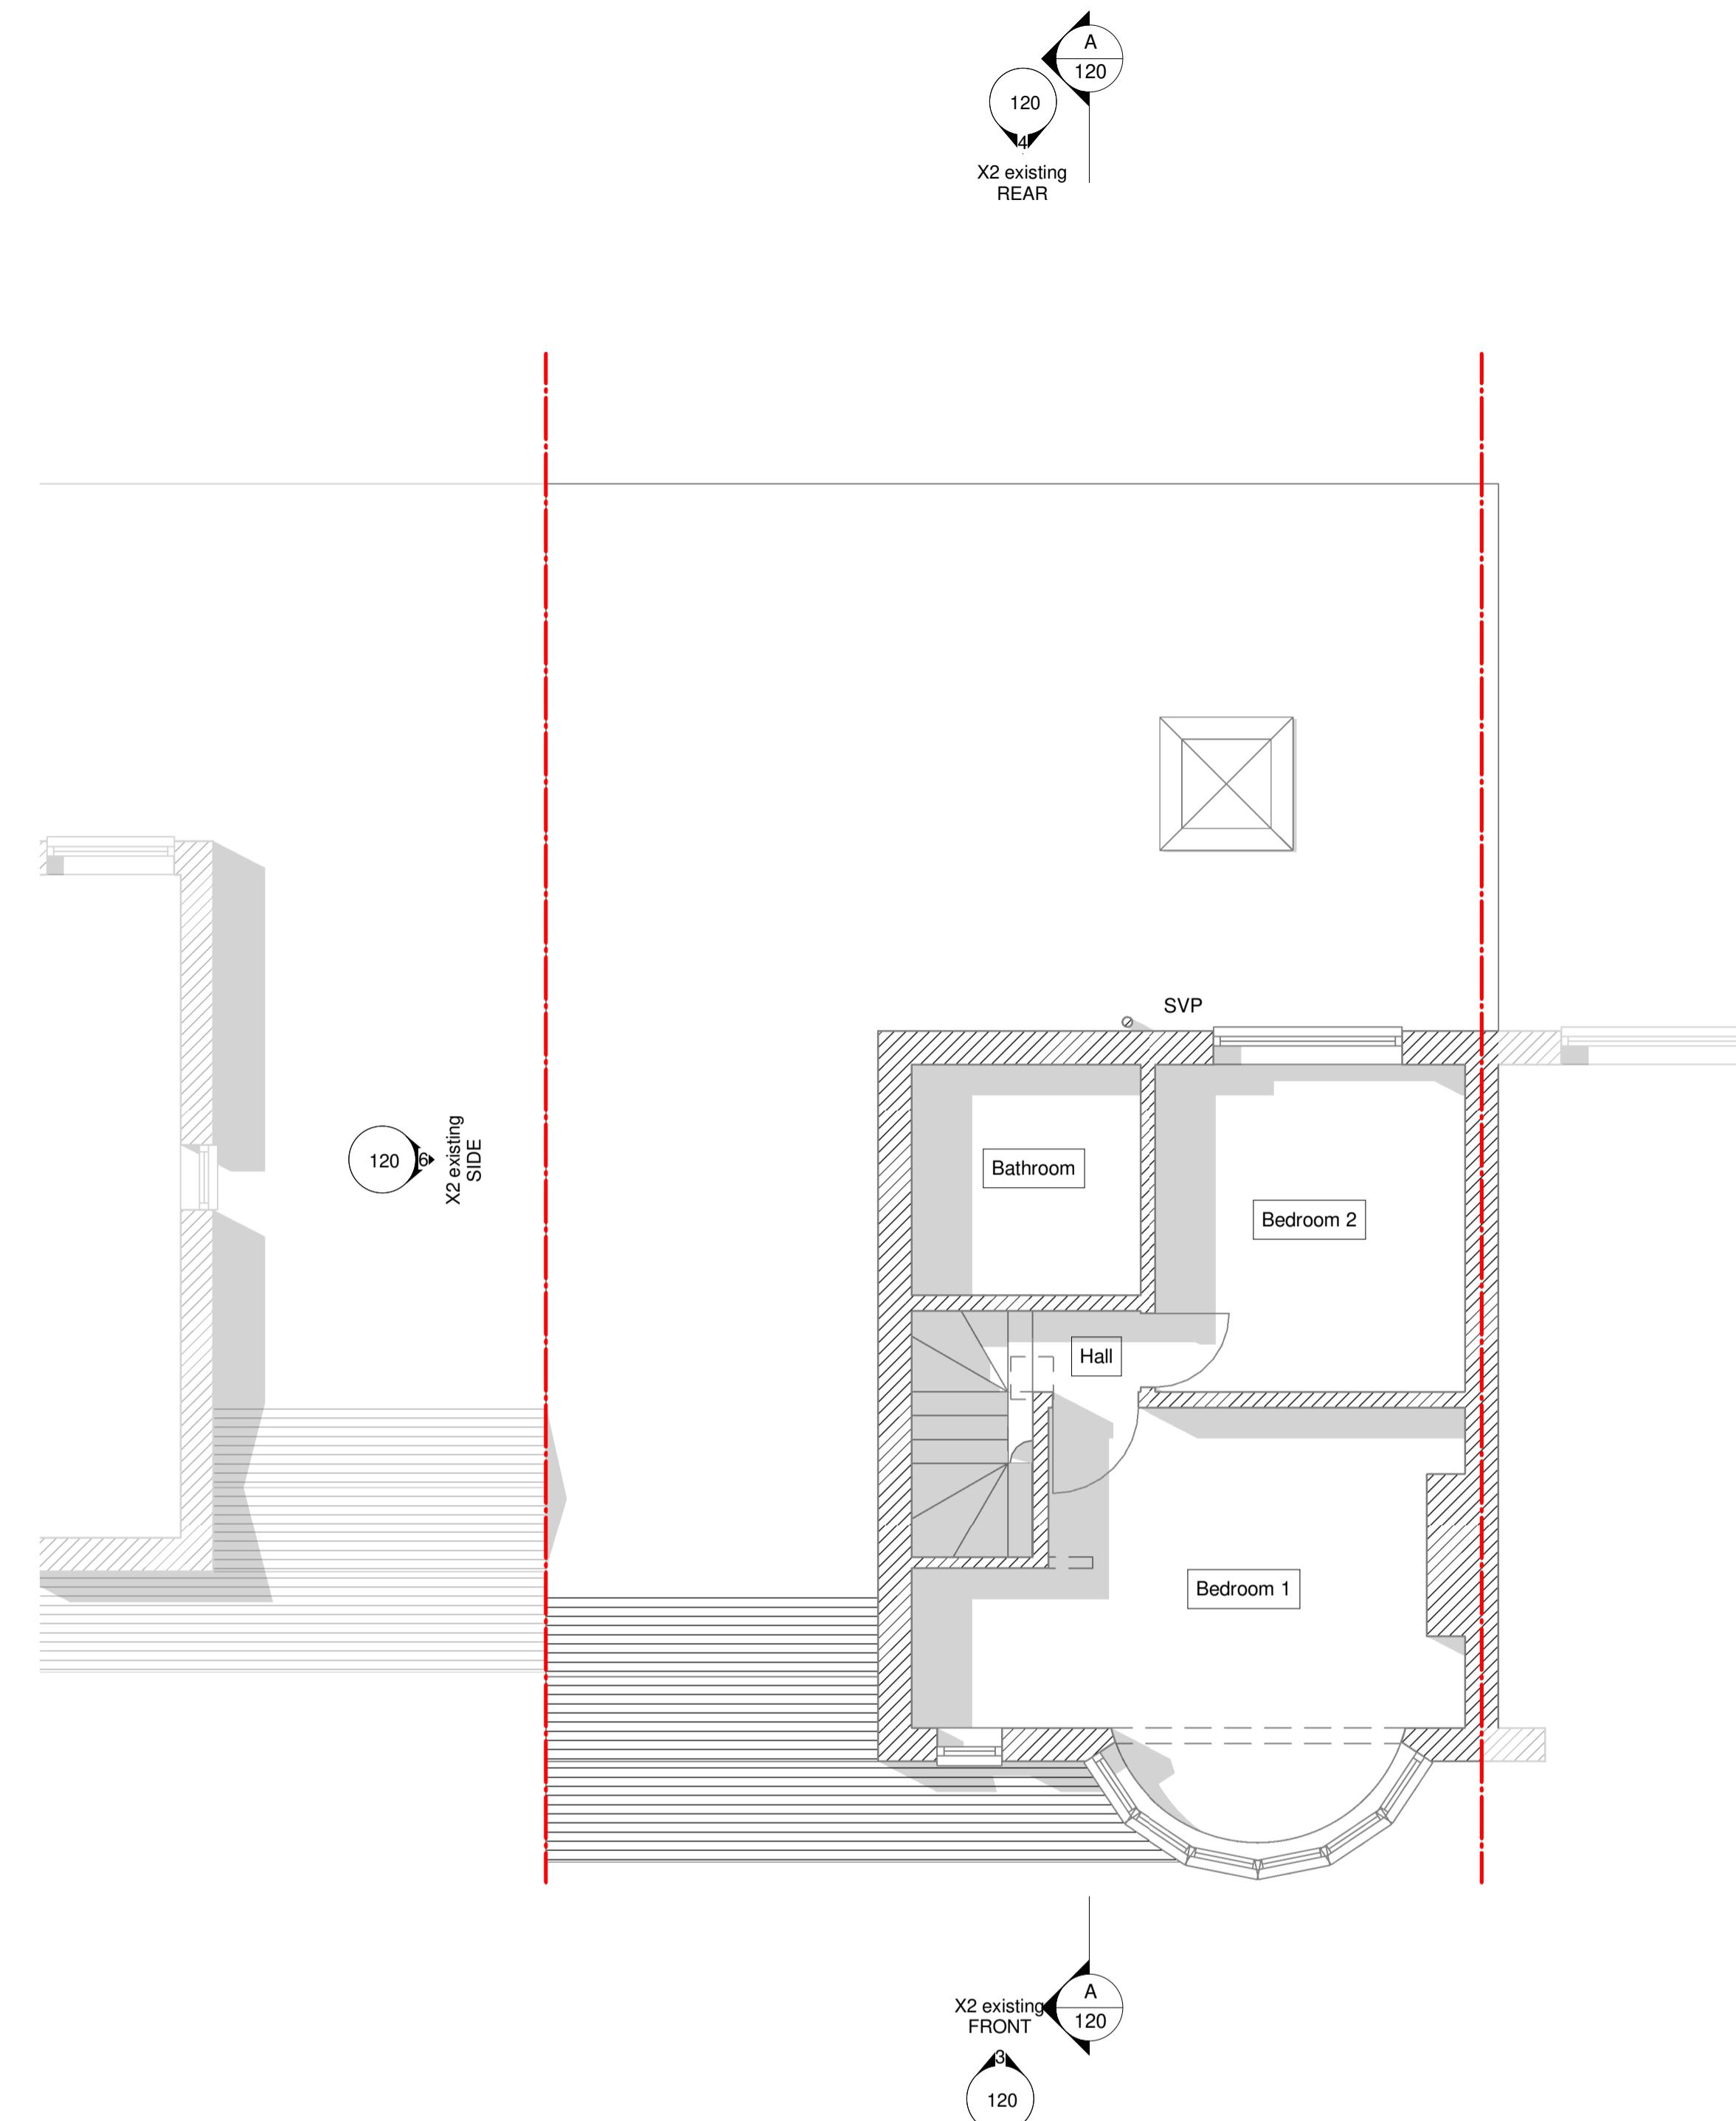


FIRST FLOOR PLAN

1 : 50

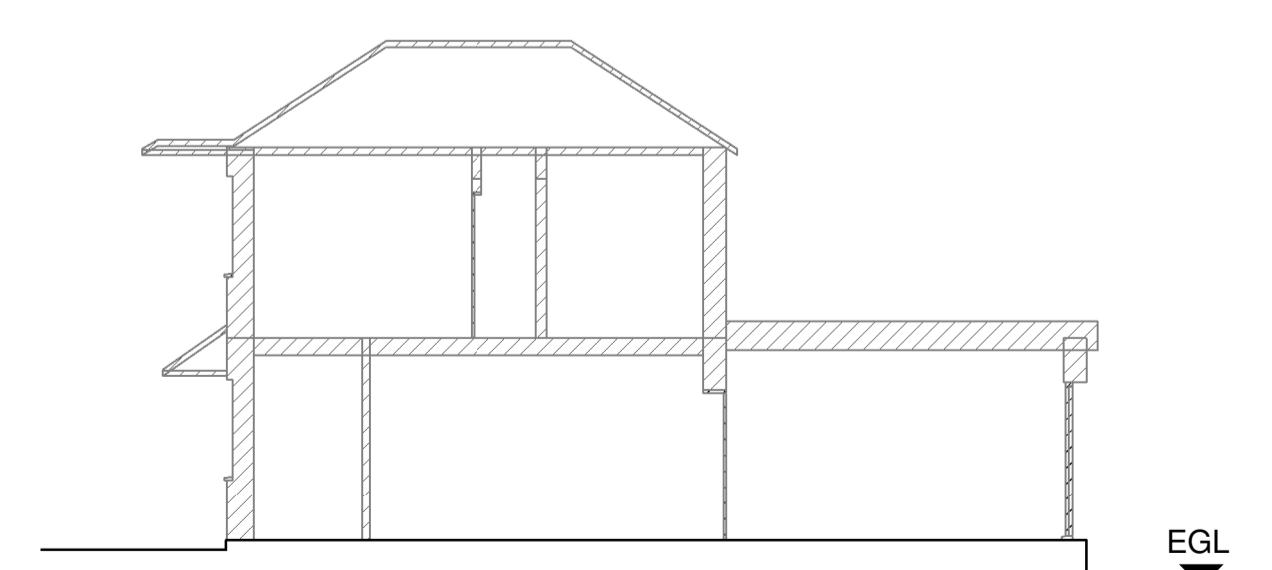

SECTION A

1 : 100

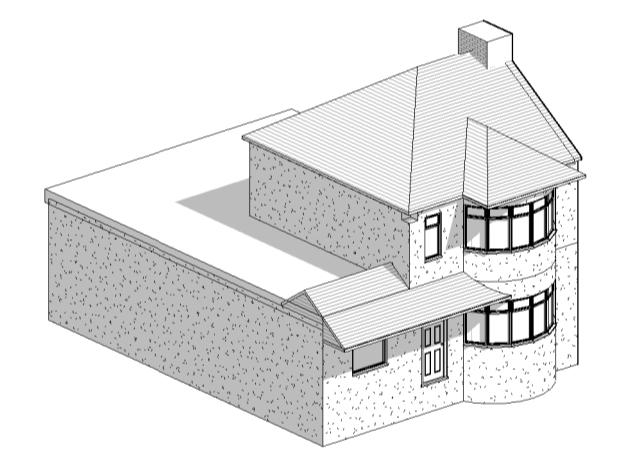

EXISTING SET

P2	08.05.21 ASM	Planning Issue	
P1	30.12.20 ASM	Planning Issue	
Ver	Date	Drawn	Eng

127 BRIXHAM CRESCENT
RUISLIP MANOR

EXISTING
PLANS SECTIONS
ELEVATIONS

Status
FOR INFORMATION
NOT FOR CONSTRUCTION

Drawn ASM	Eng NA
Scales 1:50 / 1:100 @ A1	1:100 / 1:200 @ A3
Drawing No	Ver
127-120	P2