


SECOND FLOOR PLAN

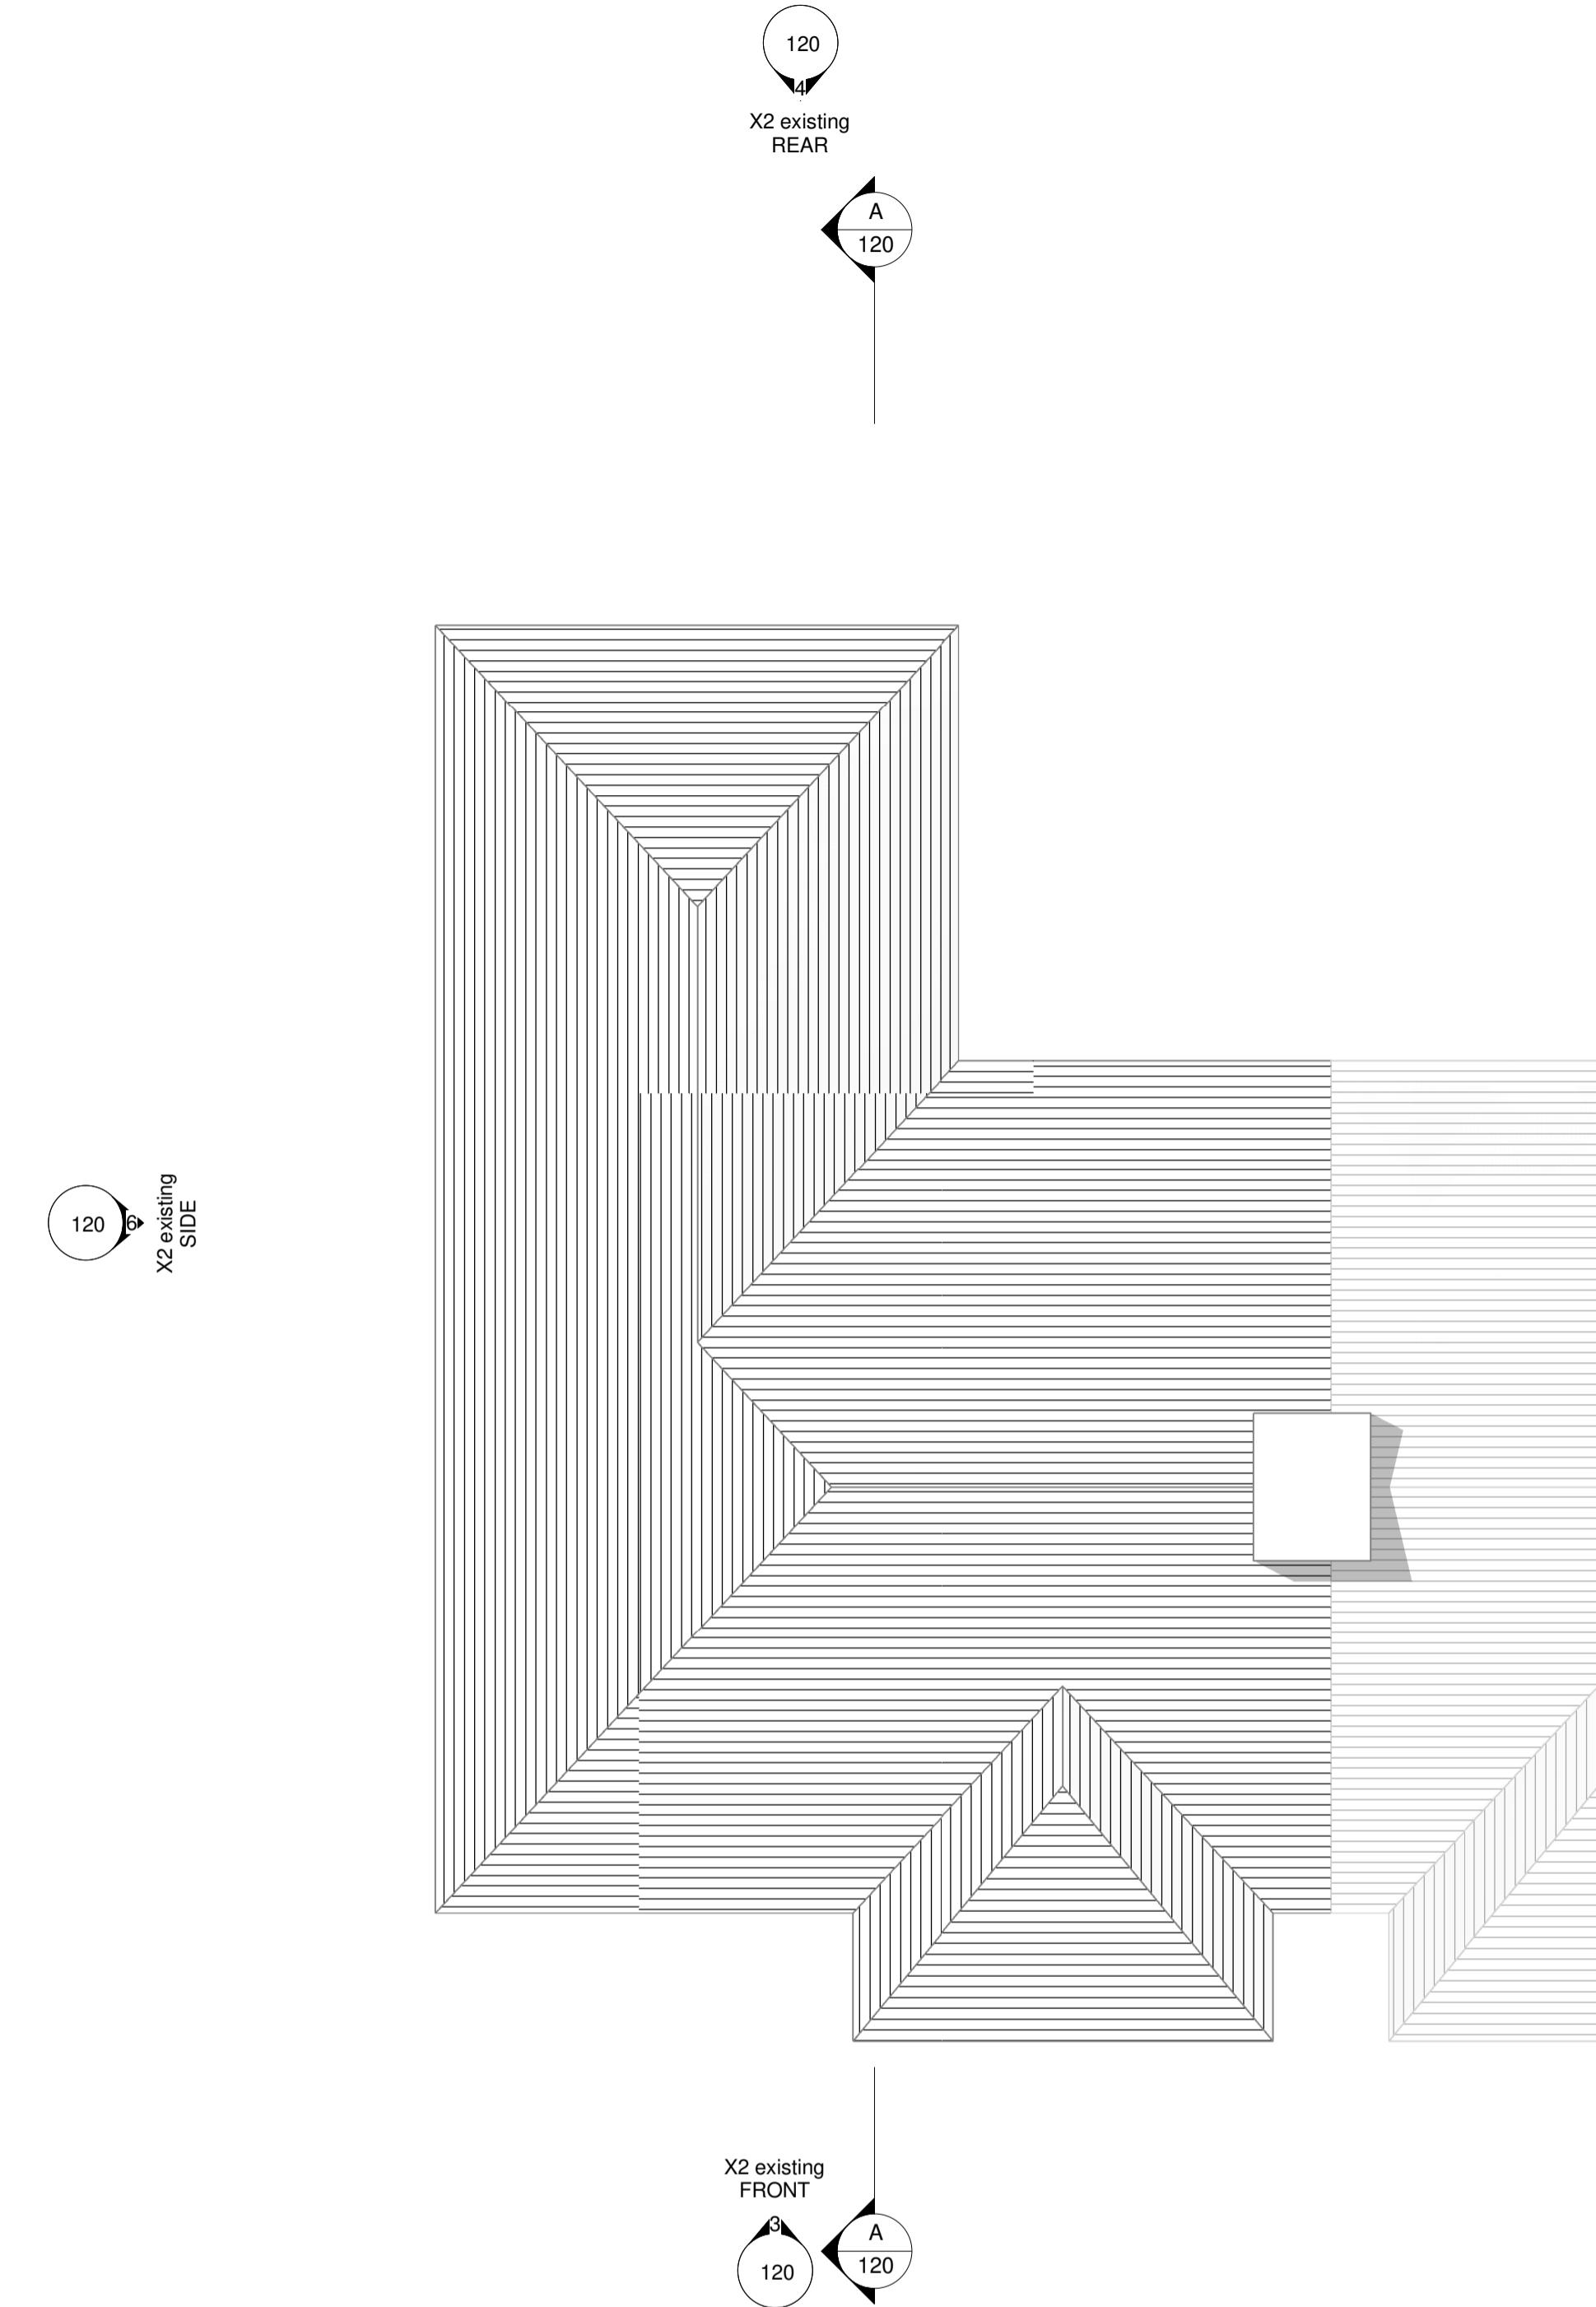

ROOF PLAN

EXISTING SET

P1	30.12.20	ASM		Planning Issue
Ver	Date	Drawn	Eng	Amendment

127 BRIXHAM CRESCENT RUISLIP MANOR

EXISTING PLANS SECTIONS ELEVATIONS

Status **FOR INFORMATION**
NOT FOR CONSTRUCTION

Drawn ASM	Eng	NA
Scales	1:50 / 1:100 @ A1	1:100 / 1:200 @ A3
Drawing No		Ver
127-121		P1