

GAVIN FUNG ARCHITECTS

16 BROWNLOW COURT, BROWNLOW ROAD

e: gavin.fung@yahoo.co.uk m: 0790 6126 474


DRAWING TITLE: EXISTING + PROPOSED ROOF PLANS

PROJECT TITLE: PROPOSED HIP TO GABLE WITH DORMER
TO EXISTING SEMI-DETACHED HOUSE AT
72 Merton Avenue, Hillingdon UB10 9BL

PROPOSED NEW ROOF PLAN

EXISTING ROOF PLAN

FILE PATH SHOWN IN MARGIN

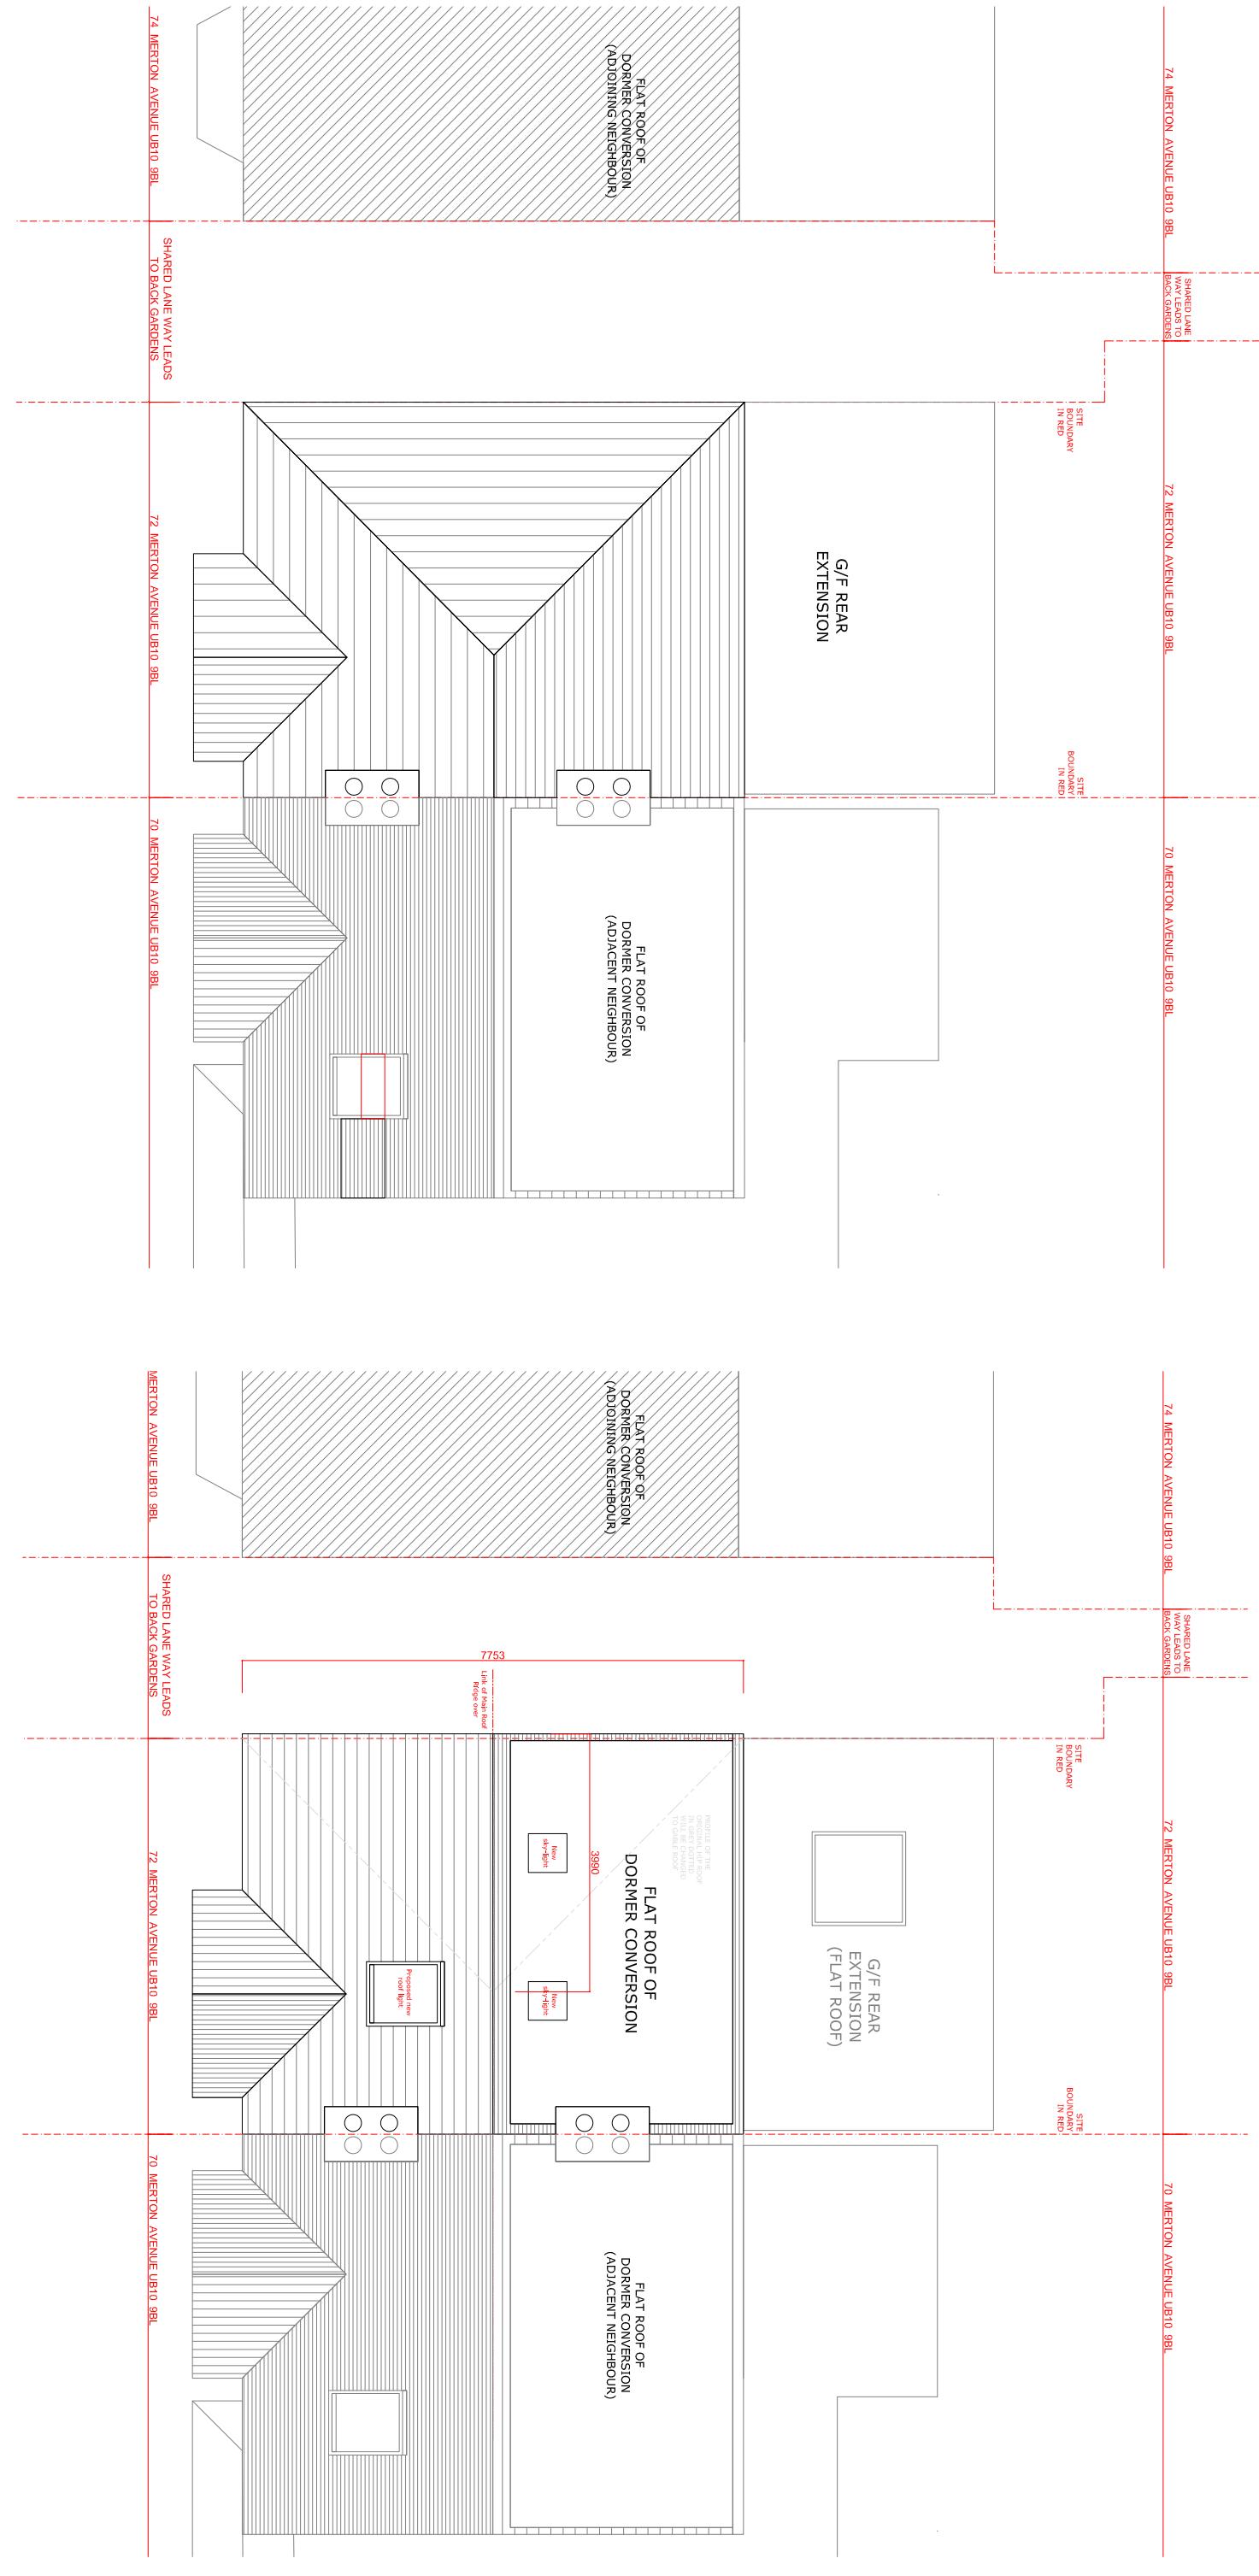

DRAWING BY: SF	SCALE: 1: 100 @ A3	DATE: JULY 2023
NUMBER: 308	STATUS OBJECT	NUMBER REV. PL 104 —