
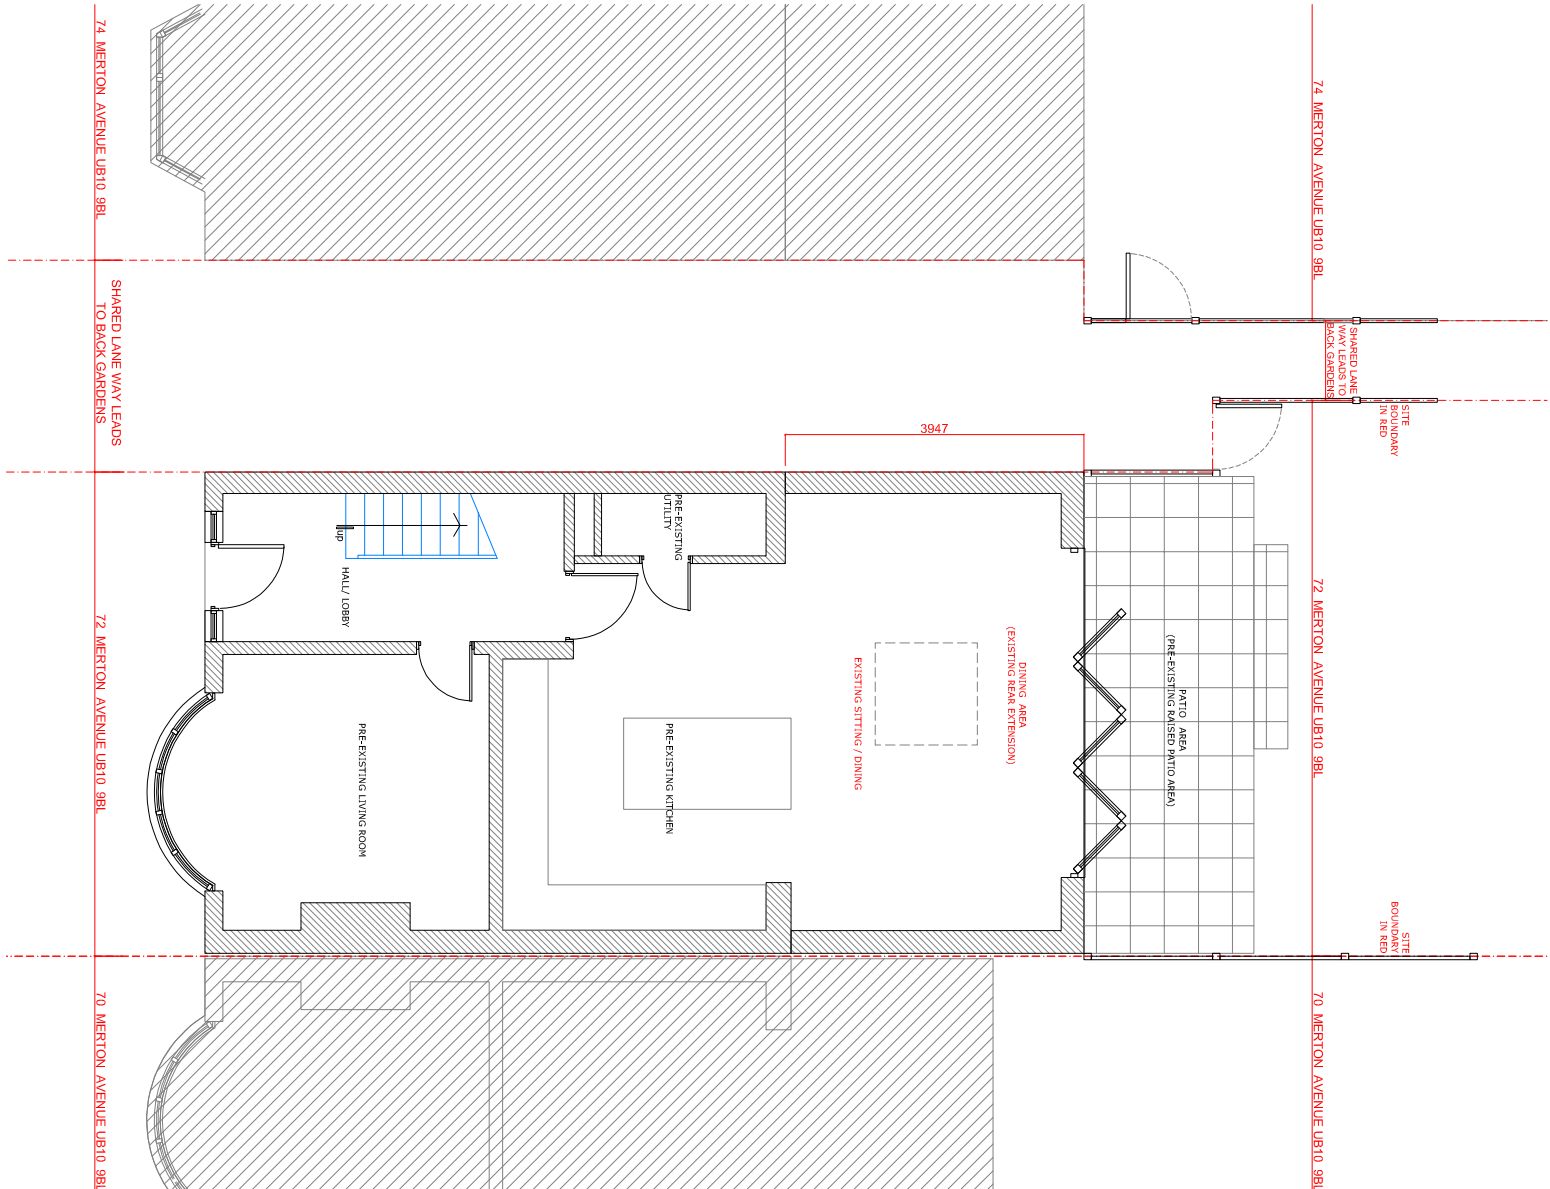
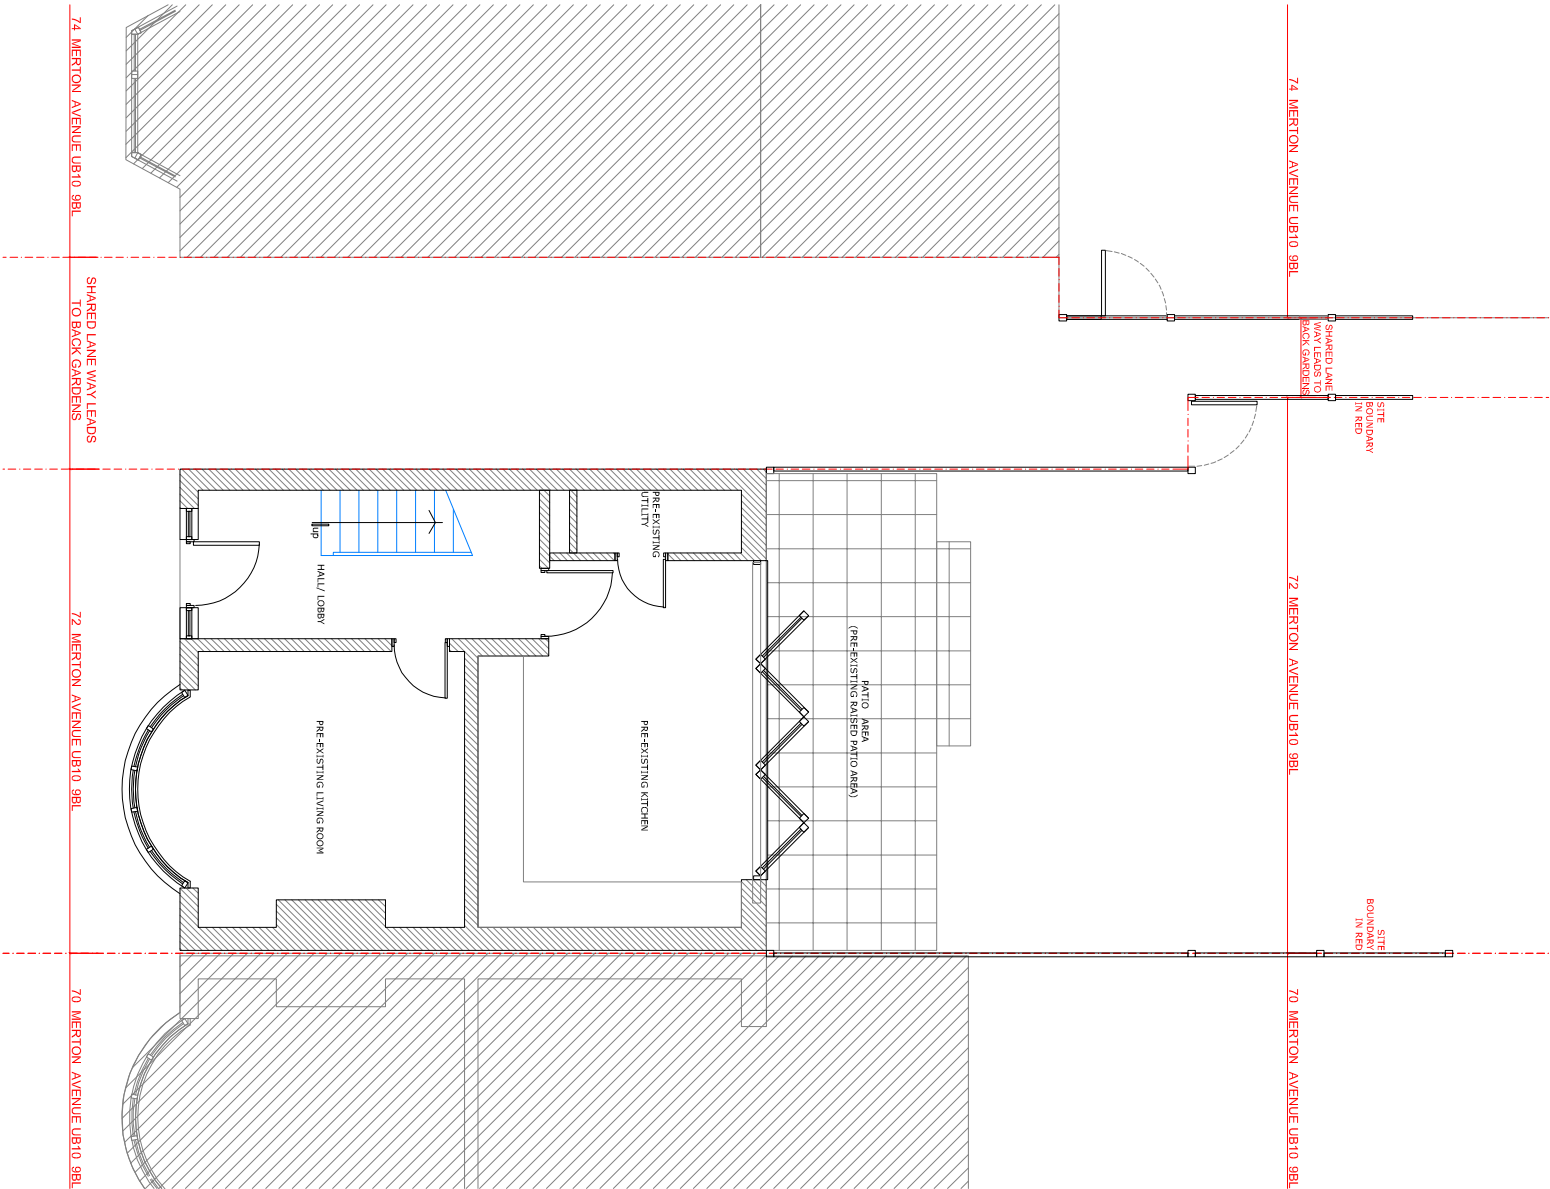


 

PRE-EXISTING GROUND FLOOR PLAN

EXISTING GROUND FLOOR PLAN

FILE PATH SHOWN IN MARGIN

GAVIN FUNG ARCHITECTS

16 BROWNLOW COURT, BROWNLOW ROAD,
LONDON N11 2BH

e: gavin.fung@ydhoo.co.uk m: 0790 6126 474



DRAWING TITLE:

PRE-EXISTING + EXISTING GROUND FLOOR PLANS

PROJECT TITLE:

EXISTING G/F REAR EXTENSION TO
SEMI-DETACHED HOUSE AT
72 Merton Avenue, Hillingdon UB10 9BL

DRAWING BY: SCALE: DATE:
GF 1: 100 @ A3 JULY' 2023

DRAWING NUMBER: STATUS NUMBER REV.
PROJECT I PL 01 —