



	
<b>GAVIN FUNG ARCHITECTS</b>	
16 BROWNLAW COURT, BROWNLAW ROAD, LONDON N11 2BH	e: gavin.fung@yahoo.co.uk m: 0790 6126 474
<p>DRAWING TITLE: PRE-EXISTING + EXISTING FIRST FLOOR PLANS</p>	
PROJECT TITLE: EXISTING G/F REAR EXTENSION TO SEMI-DETACHED HOUSE AT 72 Merton Avenue, Hillingdon UB10 9BL	<p>DRAWING BY: G/F DRAWING NUMBER: 2308-1</p> <p>SCALE: 1: 100 @ A3</p> <p>DATE: JULY 2023</p>
<p>FILE PATH SHOWN IN MARGIN</p>	

## PRE-EXISTING FIRST FLOOR PLAN

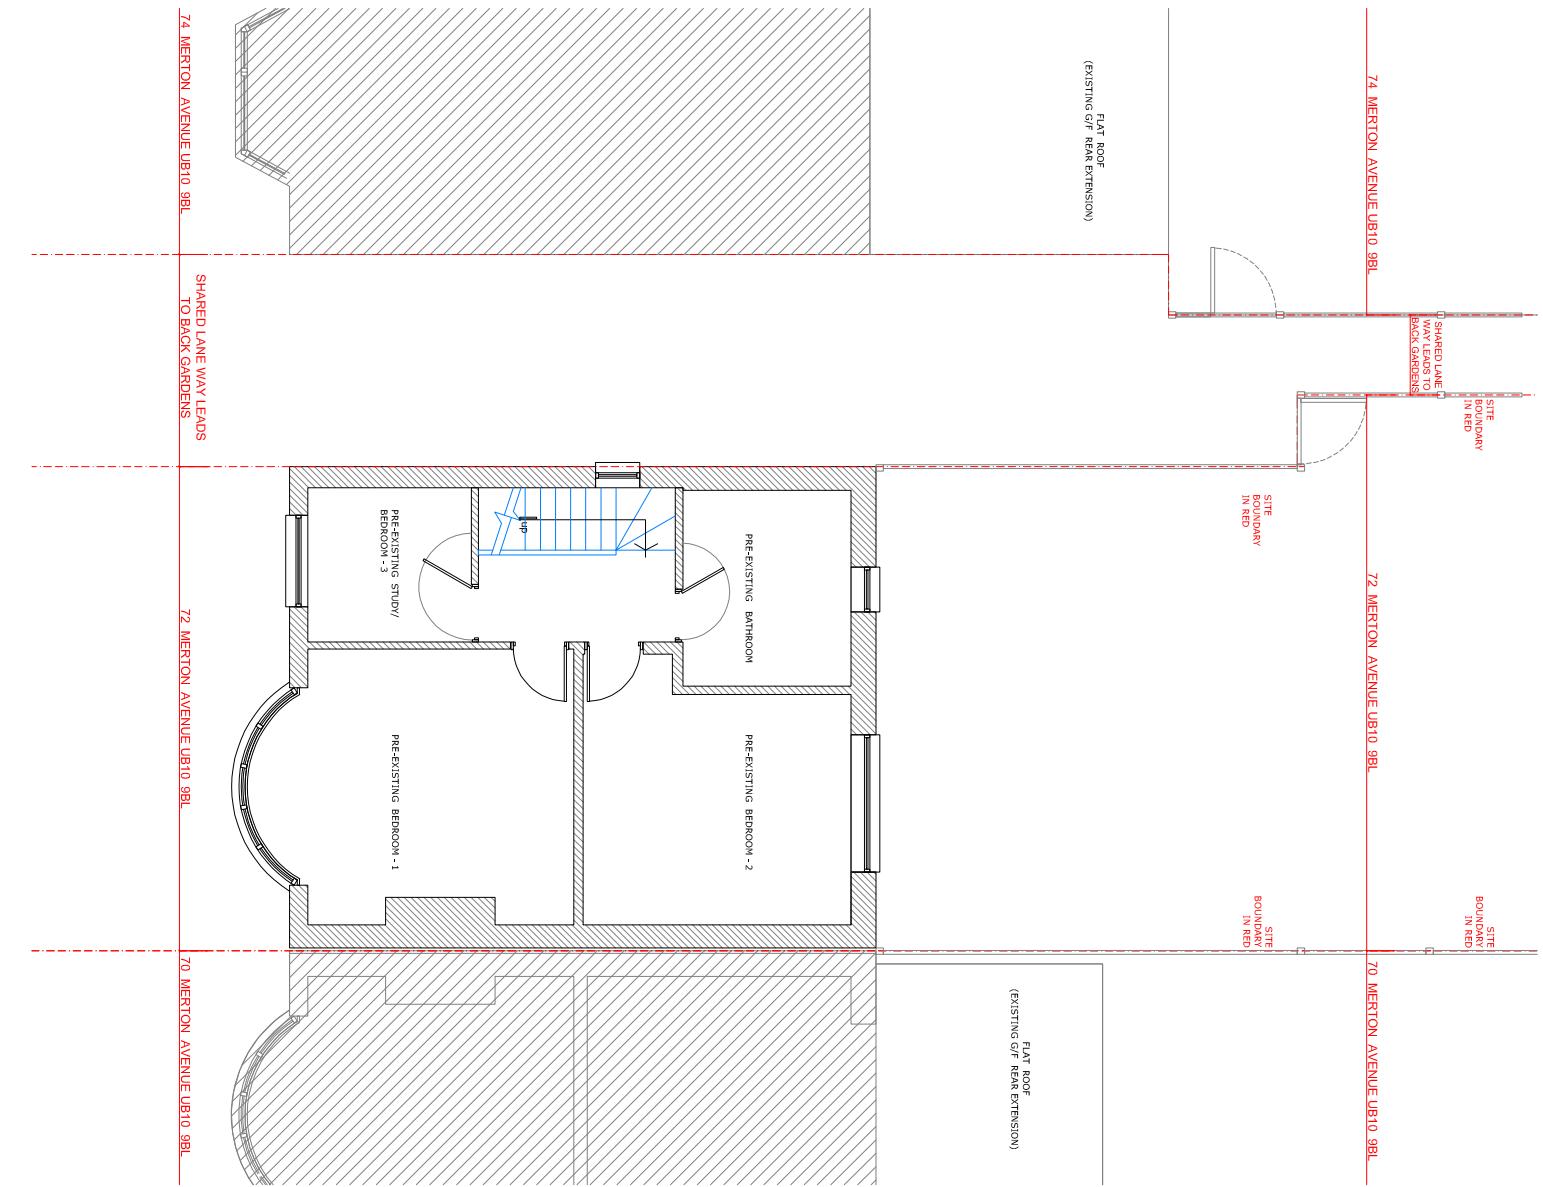

## EXISTING FIRST FLOOR PLAN

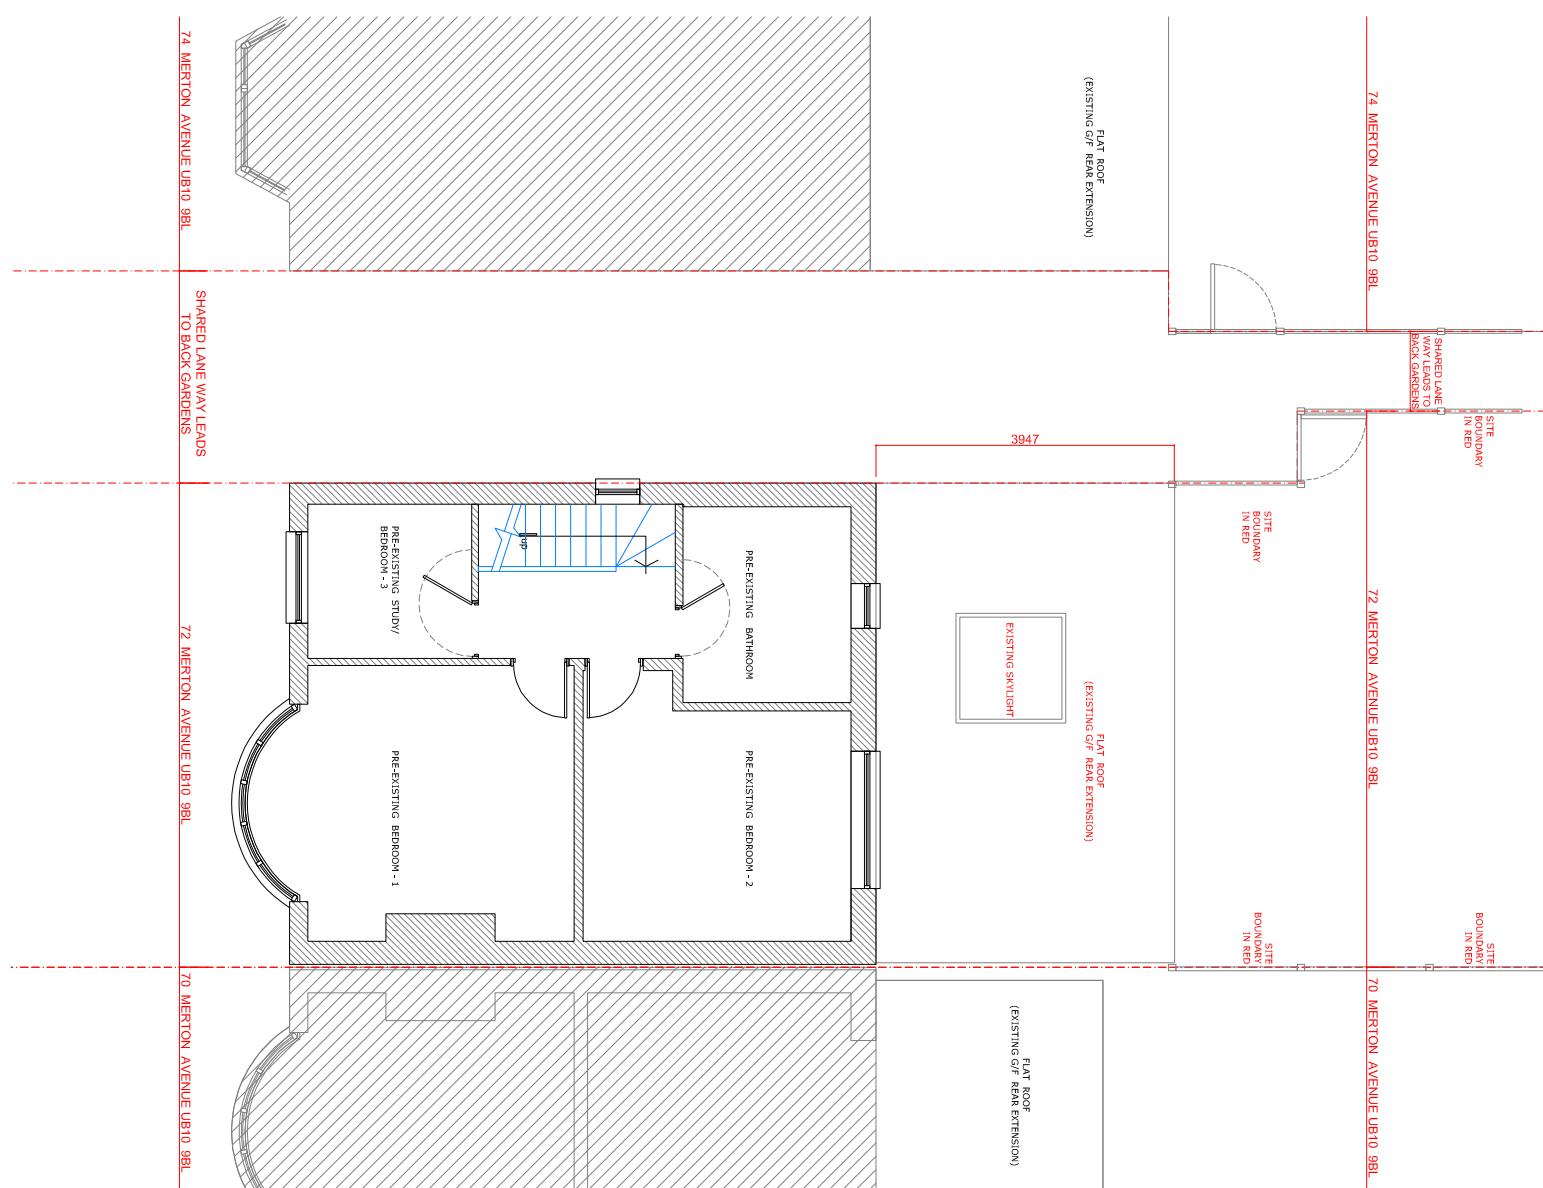

0 1 2 3 4 5m 1:100

