


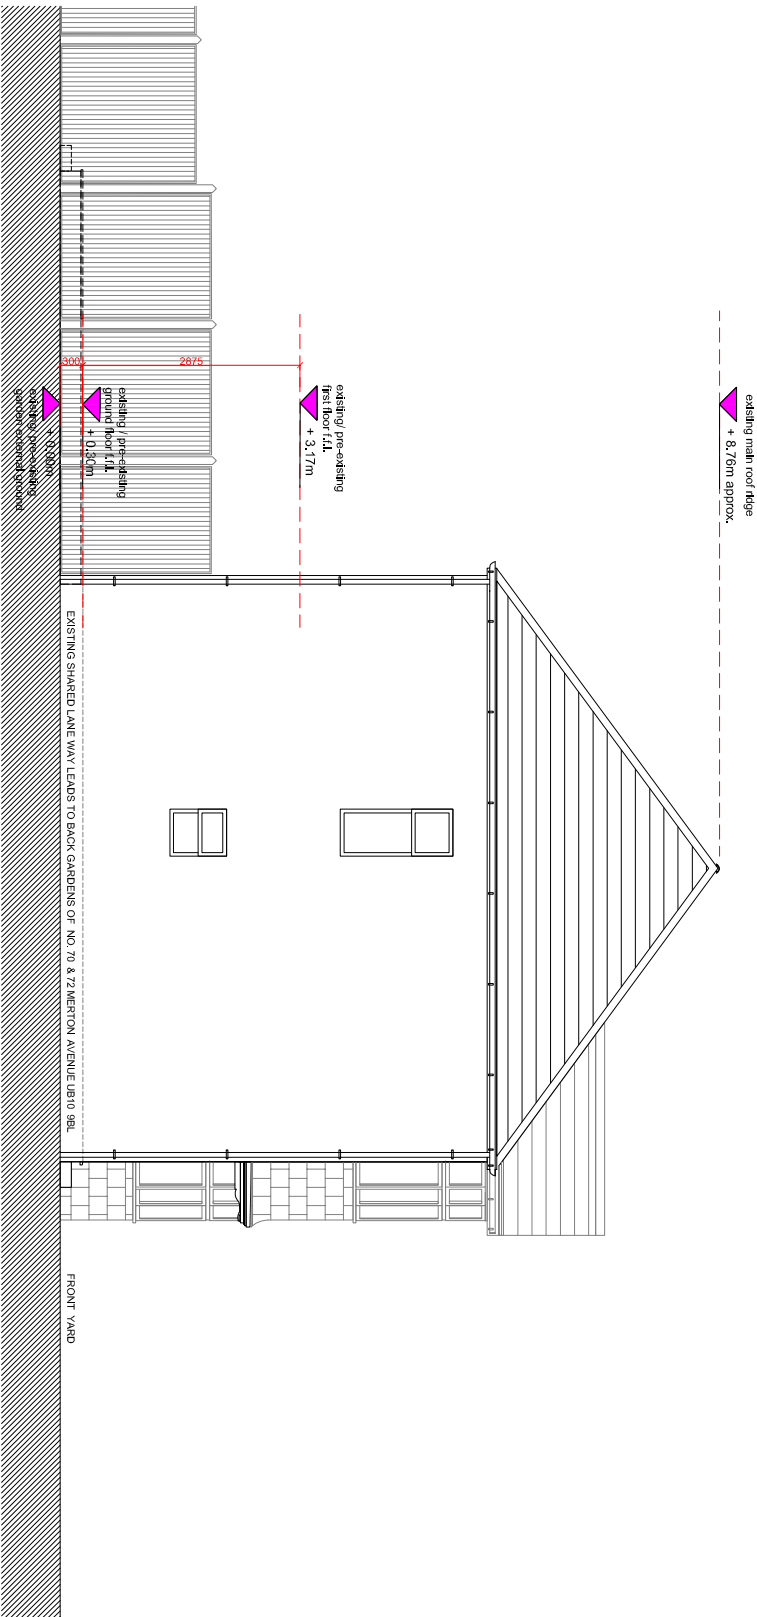


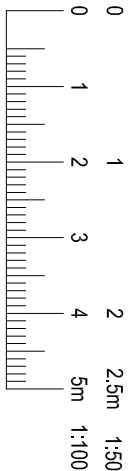

PRE-EXISTING SIDE ELEVATION

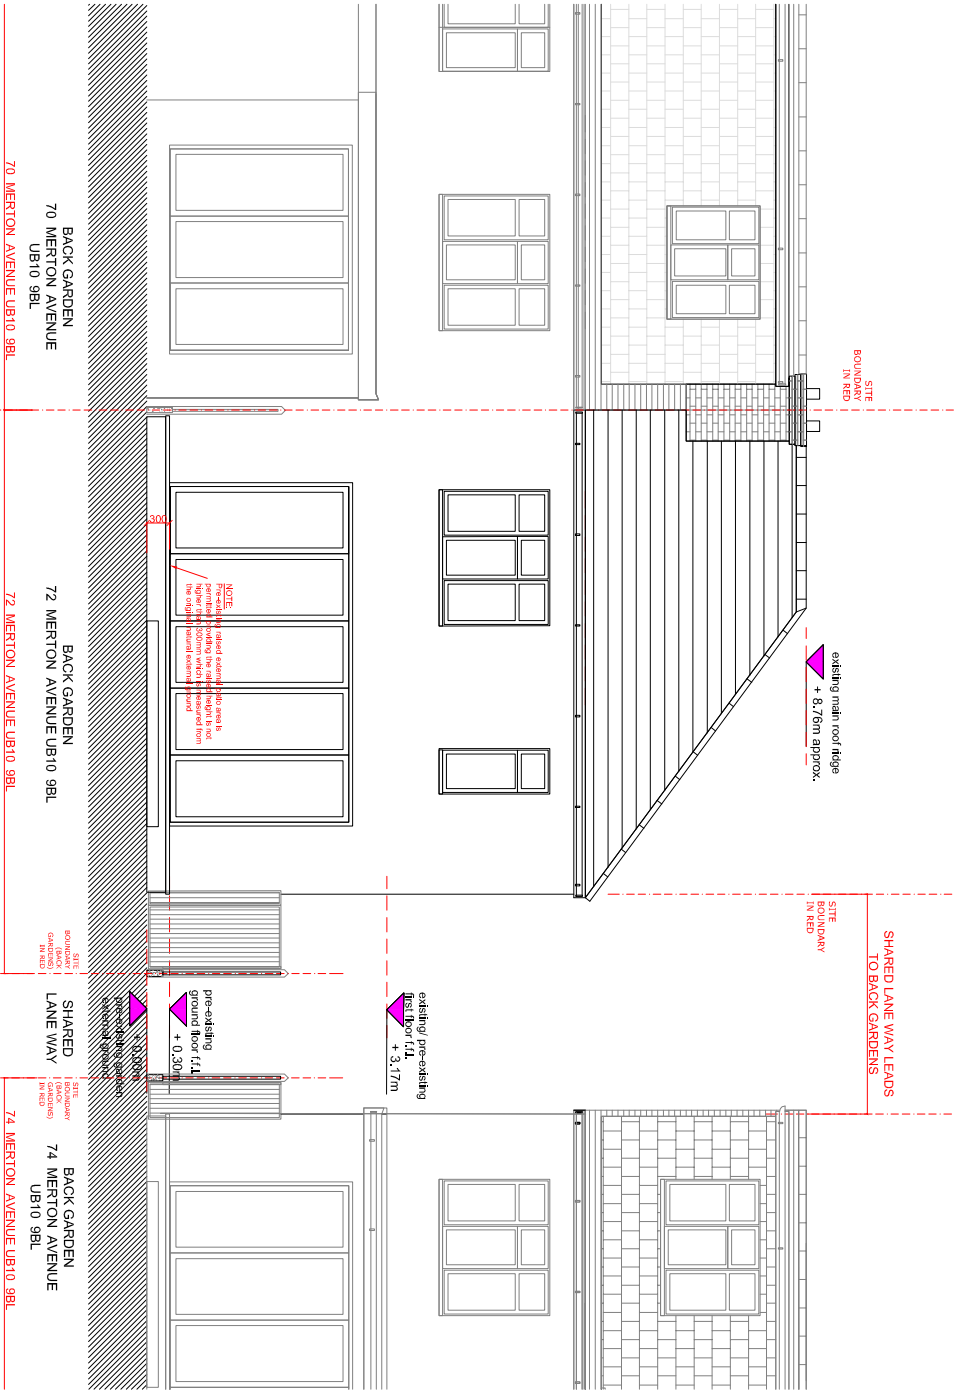

PRE-EXISTING REAR ELEVATION

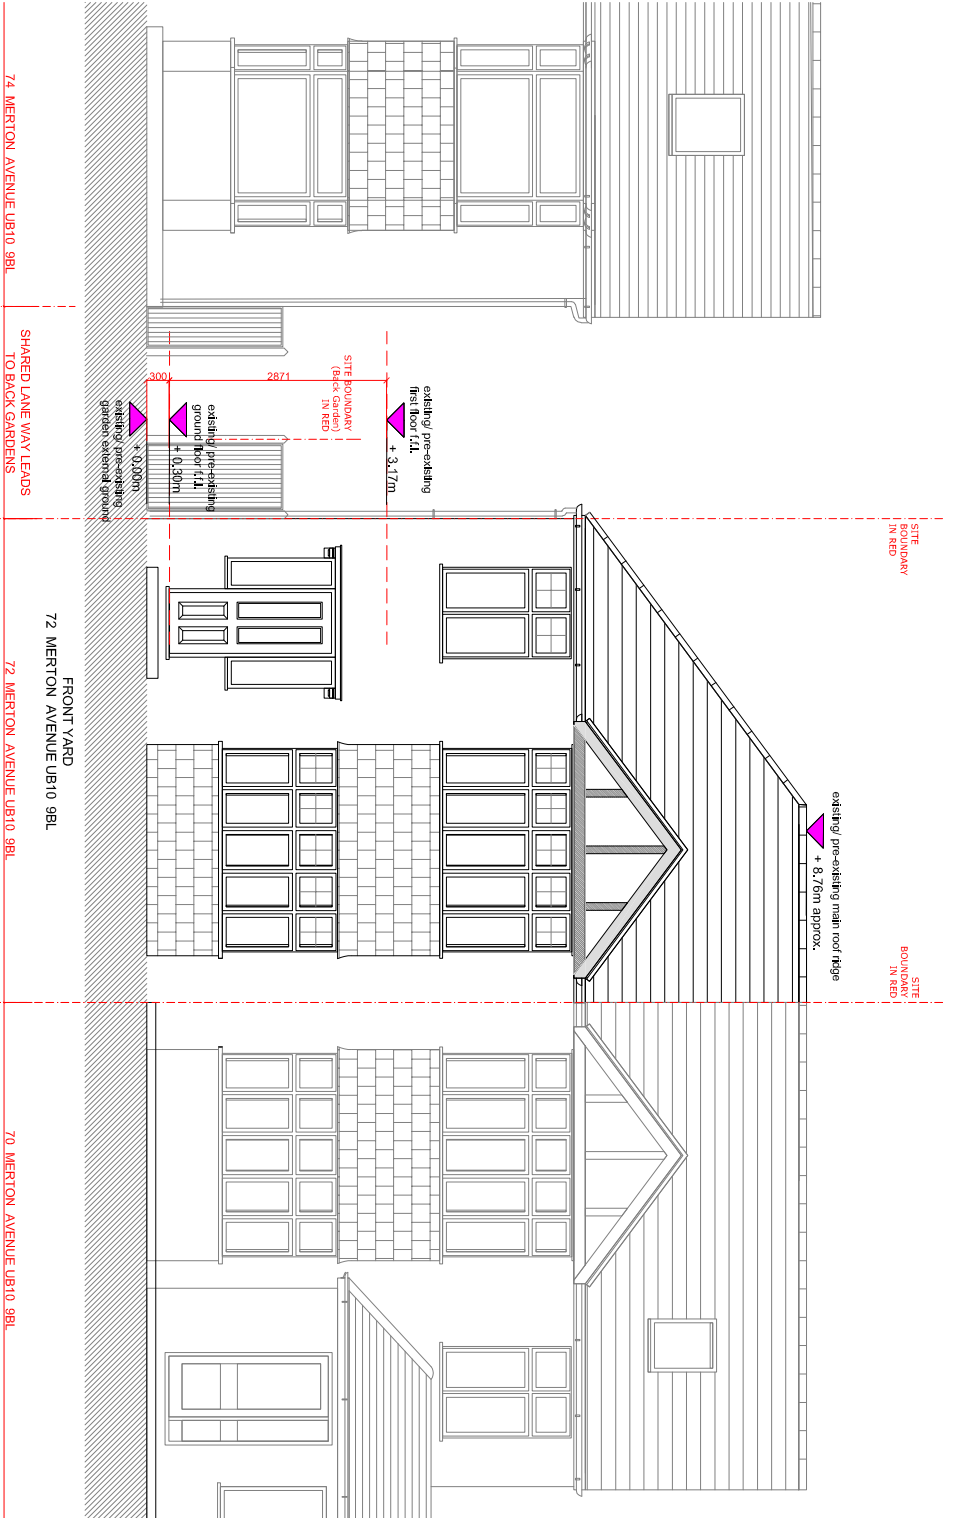

PRE-EXISTING FRONT ELEVATION

FILE PATH SHOWN IN MARGIN

DRAWING TITLE:

PRE-EXISTING ELEVATIONS

PROJECT TITLE:

EXISTING G/F REAR EXTENSION TO
SEMI-DETACHED HOUSE AT
72 Merton Avenue, Hillingdon UB10 9BL

GAVIN FUNG ARCHITECTS

16 BROWNLOW COURT, BROWNLOW ROAD,
LONDON N11 2BH

e: gavin.fung@ydhoo.co.uk m: 0790 6126 474



DRAWING BY:

GF

SCALE:

1: 100 @ A3

DATE:

JULY' 2023

DRAWING NUMBER:

PROJECT

STATUS

NUMBER | REV.

2308-1

PL

07

—