

ISSUE SHEET

[illegible][illegible]

© 2023 1 Stop Design & Build.
All dimensions to be checked on site by the contractor and such dimensions to be their responsibility. All construction works must comply with the relevant British Standards and Building Regulations requirements. Any drawing errors and omissions to be reported to 1 Stop Design & Build.

Client Name

MB

Project Address

13 Masson Avenue Ruislip
HA4

Section

LOFT CONVERSION

Stage

PLANNING

Drawing Title

ISSUE SHEET

Drawing Status

For Approval

LEGEND

-  EXISTING STRUCTURE
-  STRUCTURE TO BE DEMOLISHED
-  PROPOSED STRUCTURE
-  SHARED WALL

Project No. 2026-06-HA4

Drawing No. **A-000**

Revision	00
----------	----

Scale at A3	NTS
-------------	-----

Date 17/06/2026

Designed	MI	Checked	FM
----------	----	---------	----

Drawn	MI	Approved	FM
-------	----	----------	----



1 STOP DESIGN & BUILD

128 CITY ROAD LONDON, EC1V 2NX, UK

Email: info@1stopdesignandbuild.co.uk

Web: www.1stopdesignandbuild.co.uk

Phone No.: 0208 0366888

© 2023 1 Stop Design & Build.
All dimensions to be checked on site by the contractor and such dimensions to be their responsibility. All construction works must comply with the relevant British Standards and Building Regulations requirements. Any drawing errors and omissions to be reported to 1 Stop Design & Build.

Client Name

MB

Project Address

13 Masson Avenue Ruislip
HA4

Section

LOFT CONVERSION

Stage

PLANNING

Drawing Title

EXISTING PLANS

Drawing Status

For Approval

Revisions and Notes

EXISTING STRUCTURE

STRUCTURE TO BE DEMOLISHED

PROPOSED STRUCTURE

SHARED WALL

LEGEND

Project No. 2026-06-HA4

Drawing No. A-001

Revision 00

Scale at A3 1:100


Date 17/06/2026

Designed MI Checked FM


Drawn MI Approved FM



1 STOP DESIGN & BUILD
128 CITY ROAD LONDON, EC1V 2NX, UK
Email: info@1stopdesignandbuild.co.uk
Web: www.1stopdesignandbuild.co.uk
Phone No.: 0208 0366888

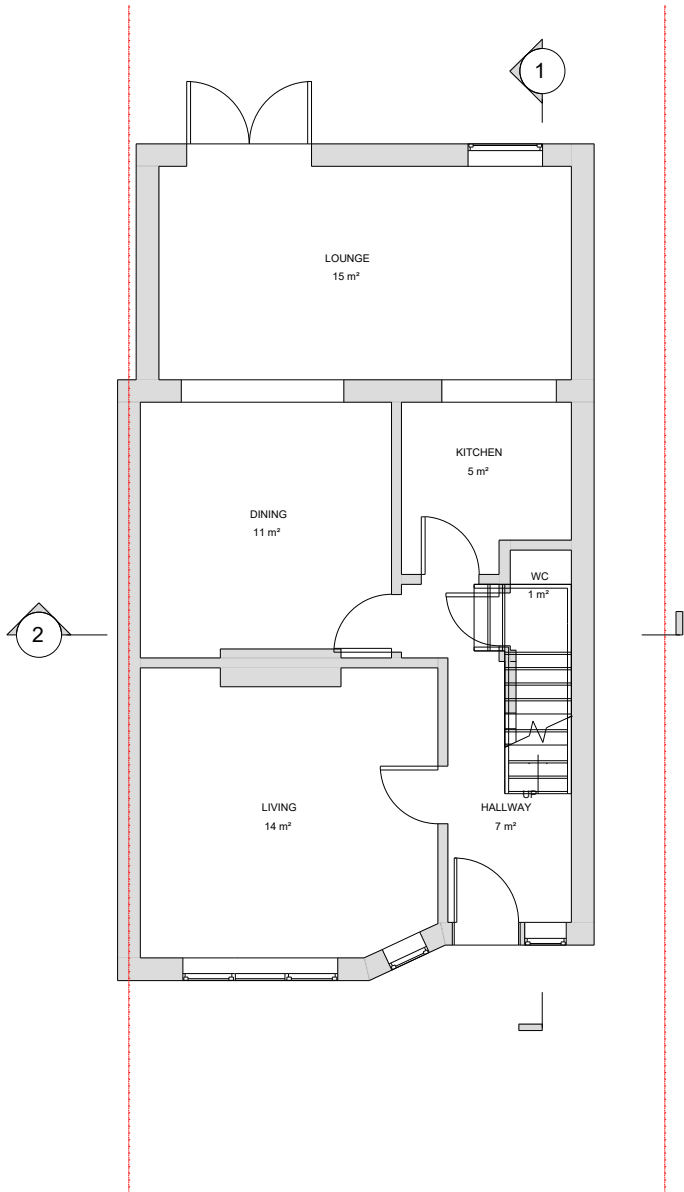

GROUND FLOOR PLAN

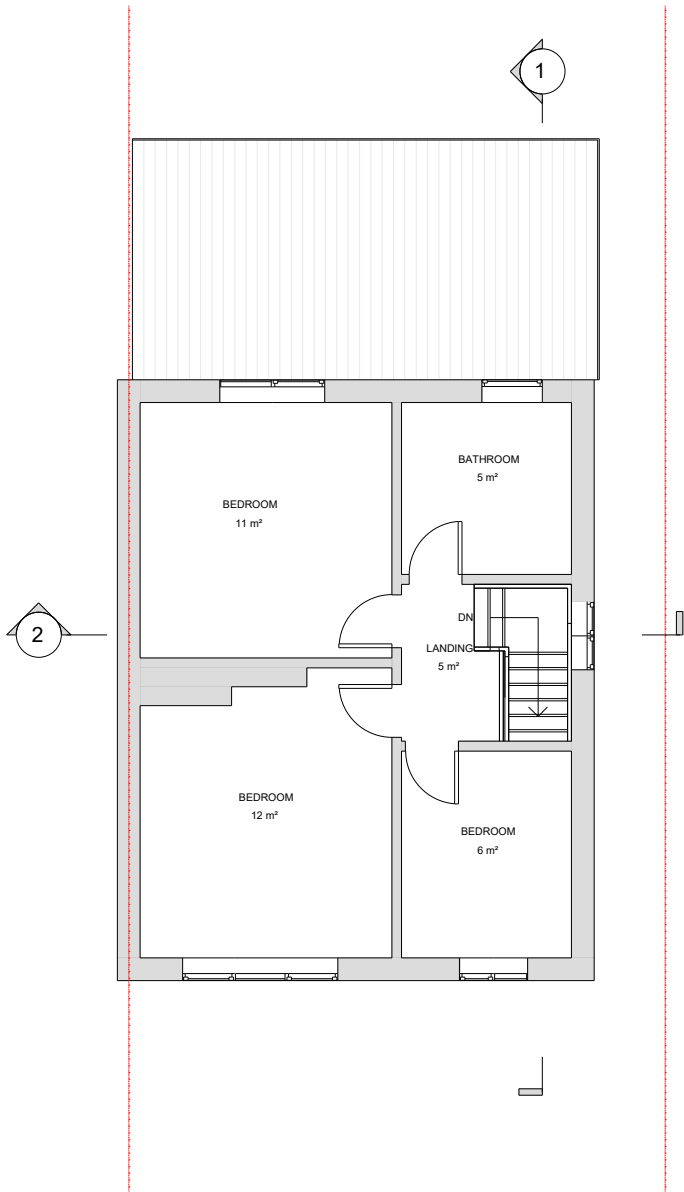

FIRST FLOOR PLAN



SCALE 1:100 @ A3

© 2023 1 Stop Design & Build.
All dimensions to be checked on site by the contractor and such dimensions to be their responsibility. All construction works must comply with the relevant British Standards and Building Regulations requirements. Any drawing errors and omissions to be reported to 1 Stop Design & Build.

Client Name

MB

Project Address

13 Masson Avenue Ruislip
HA4

Section

LOFT CONVERSION

Stage

PLANNING

Drawing Title

EXISTING PLANS

Drawing Status

For Approval

Revisions and Notes

EXISTING STRUCTURE

STRUCTURE TO BE DEMOLISHED

PROPOSED STRUCTURE

SHARED WALL

LEGEND

Project No. 2026-06-HA4

Drawing No. A-002

Revision 00

Scale at A3 1:100


Date 17/06/2026

Designed MI Checked FM


Drawn MI Approved FM

**1 STOP
DESIGN
& BUILD**

1 STOP DESIGN & BUILD
128 CITY ROAD LONDON, EC1V 2NX, UK
Email: info@1stopdesignandbuild.co.uk
Web: www.1stopdesignandbuild.co.uk
Phone No.: 0208 0366888

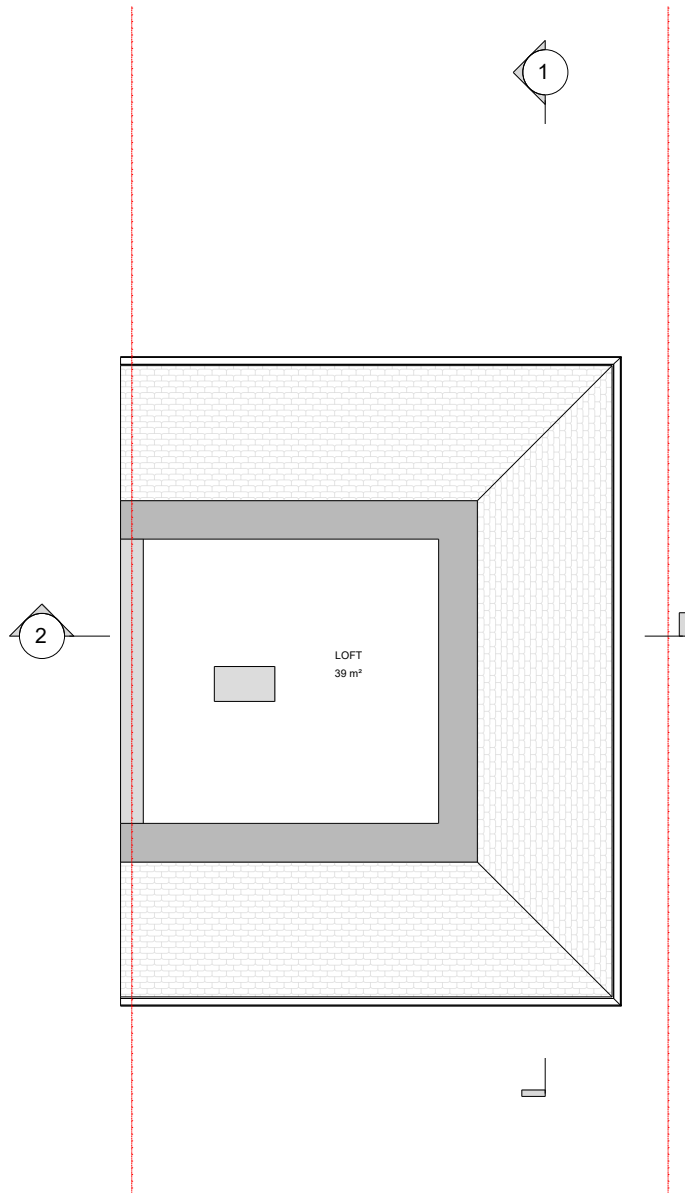

LOFT FLOOR PLAN

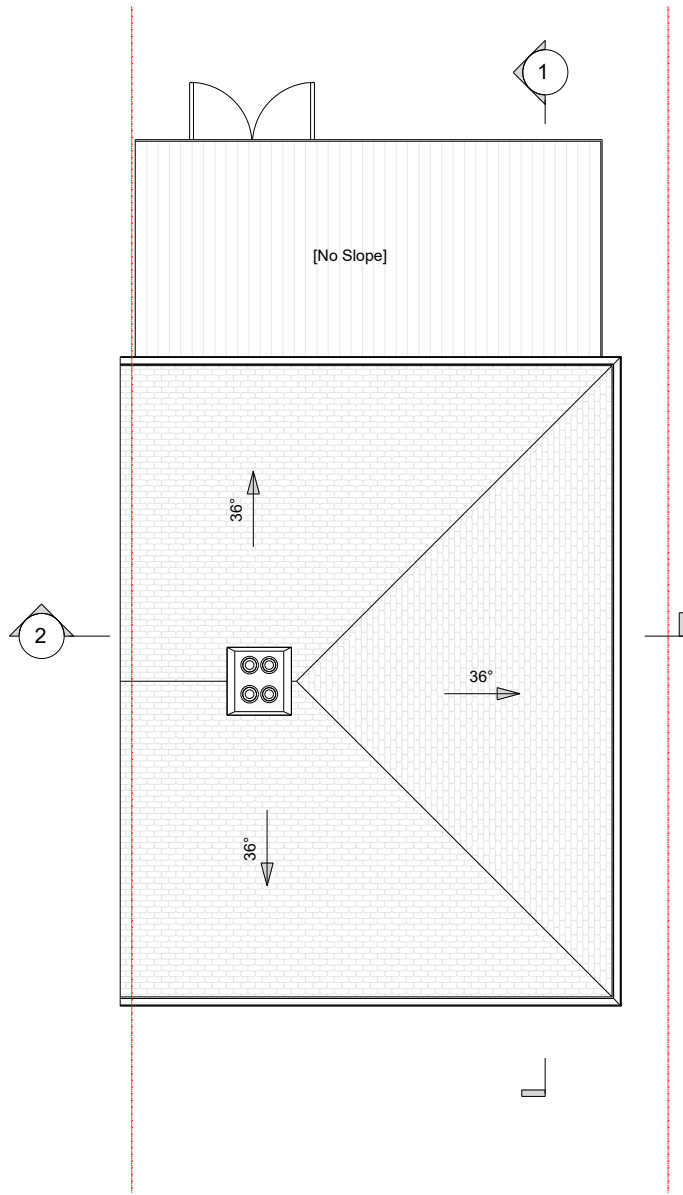

ROOF PLAN



SCALE 1:100 @ A3

© 2023 1 Stop Design & Build.
All dimensions to be checked on site by the contractor and such dimensions to be their responsibility. All construction works must comply with the relevant British Standards and Building Regulations requirements. Any drawing errors and omissions to be reported to 1 Stop Design & Build.

Client Name

AB

Project Address

13 Masson Avenue Ruislip
HA4

Section

LOFT CONVERSION

Stage

PLANNING

Drawing Title

EXISTING ELEVATIONS

Drawing Status

For Approval

Revisions and Notes

FRONT ELEVATION

RIGHT SIDE ELEVATION

REAR ELEVATION

LEFT SIDE ELEVATION



SCALE 1:100 @ A3

EXISTING STRUCTURE

STRUCTURE TO BE DEMOLISHED

PROPOSED STRUCTURE

SHARED WALL

LEGEND

Project No. 2026-06-HA4

Drawing No. **A-003**

Revision 00

Scale at A3 1:100

Date 17/06/2026

Designed	MI	Checked	FM
----------	-----------	---------	-----------

Drawn	MI	Approved	FM
-------	-----------	----------	-----------



1 STOP DESIGN & BUILD

128 CITY ROAD LONDON, EC1V 2NX, UK

Email: info@1stopdesignandbuild.co.uk

Web: www.1stopdesignandbuild.co.uk

Phone No.: 0208 0366888

© 2023 1 Stop Design & Build.
All dimensions to be checked on site by the contractor and such dimensions to be their responsibility. All construction works must comply with the relevant British Standards and Building Regulations requirements. Any drawing errors and omissions to be reported to 1 Stop Design & Build.

Client Name

MB

Project Address

13 Masson Avenue Ruislip
HA4

Section

LOFT CONVERSION

Stage

PLANNING

Drawing Title

EXISTING SECTIONS

Drawing Status

For Approval

Revisions and Notes

EXISTING STRUCTURE

STRUCTURE TO BE DEMOLISHED

PROPOSED STRUCTURE

 SHARED WALL

Project No.	2026-06-HA4
-------------	-------------

Drawing No.	A-004
-------------	-------

Revision	00
----------	----

Scale at A3 1:100

Date	17/06/2026
------	------------

Designed	MI	Checked	FM
----------	-----------	---------	-----------

Drawn	MI	Approved	FM
-------	-----------	----------	-----------

1.2505

STOP



DESIGN & BUILD


1 STOP DESIGN & BUILD

128 CITY ROAD LONDON, EC1V 2NX, UK


Email: info@1stopdesignandbuild.co.uk

Web: www.1stopdesignandbuild.co.uk

Phone No.: 0208 0366888

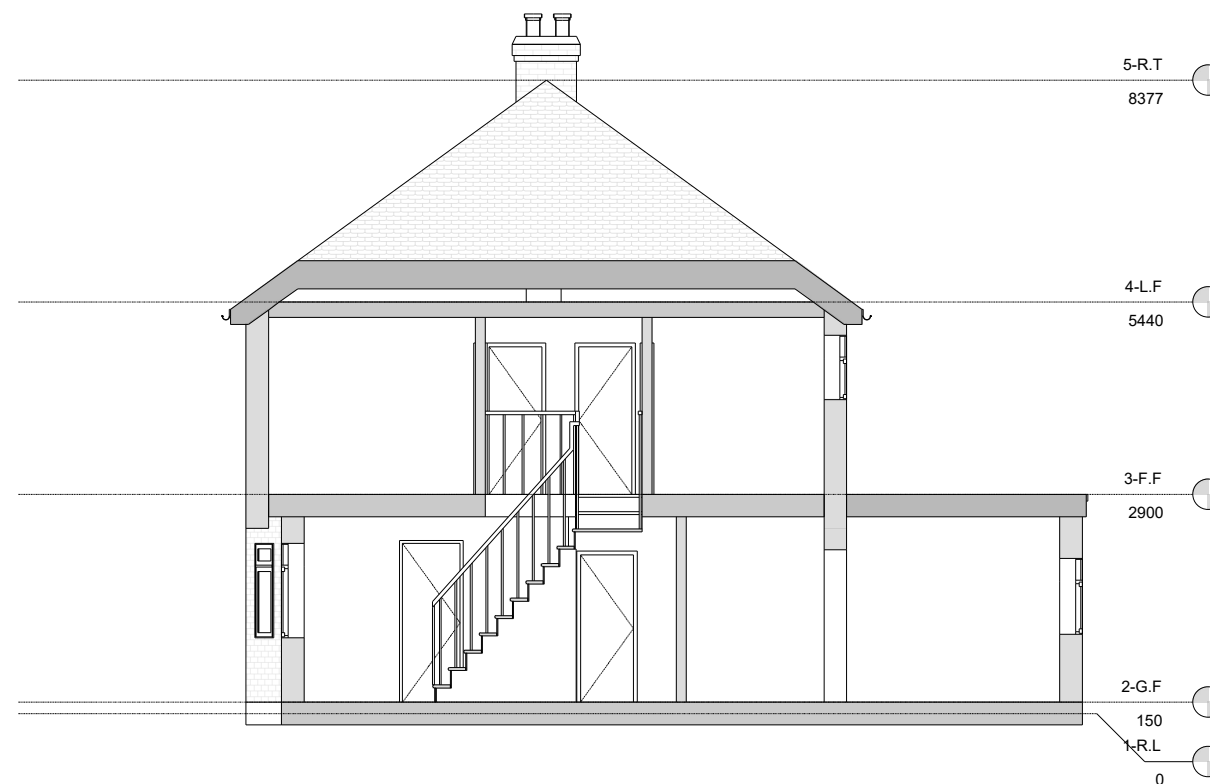

SECTION 1

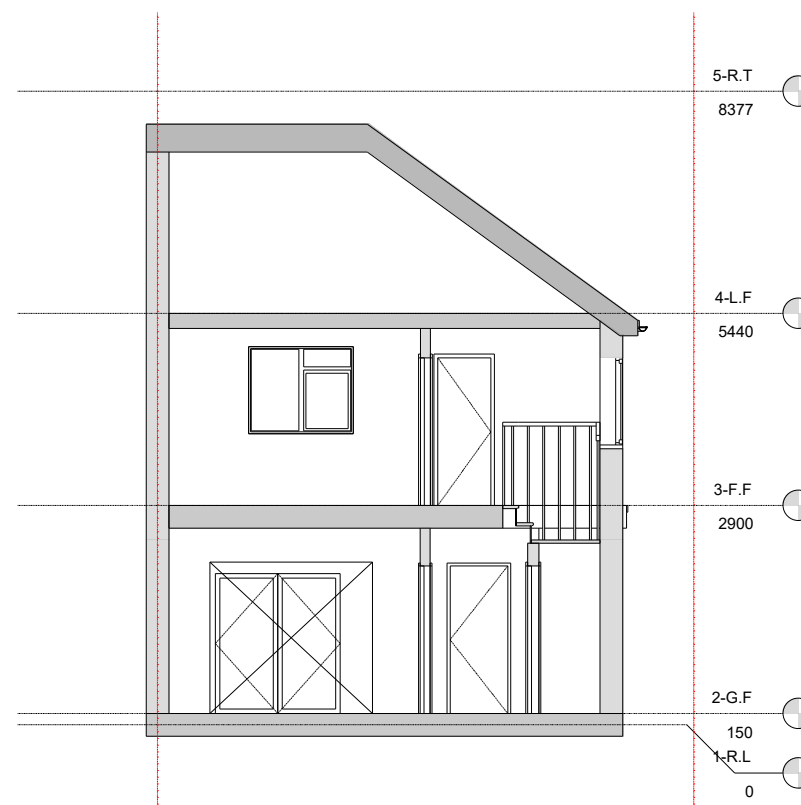

SECTION 2



SCALE 1:100 @ A3

© 2023 1 Stop Design & Build.
All dimensions to be checked on site by the contractor and such dimensions to be their responsibility. All construction works must comply with the relevant British Standards and Building Regulations requirements. Any drawing errors and omissions to be reported to 1 Stop Design & Build.

Client Name

MB

Project Address

13 Masson Avenue Ruislip
HA4

Section

LOFT CONVERSION

Stage

PLANNING

Drawing Title

EXISTING 3D VIEWS

Drawing Status

For Approval

Revisions and Notes

EXISTING STRUCTURE

STRUCTURE TO BE DEMOLISHED

PROPOSED STRUCTURE

SHARED WALL

LEGEND

Project No. 2026-06-HA4

Drawing No. A-005

Revision 00

Scale at A3 1:100


Date 17/06/2026

Designed MI Checked FM


Drawn MI Approved FM




1 STOP DESIGN & BUILD
128 CITY ROAD LONDON, EC1V 2NX, UK
Email: info@1stopdesignandbuild.co.uk
Web: www.1stopdesignandbuild.co.uk
Phone No.: 0208 0366888

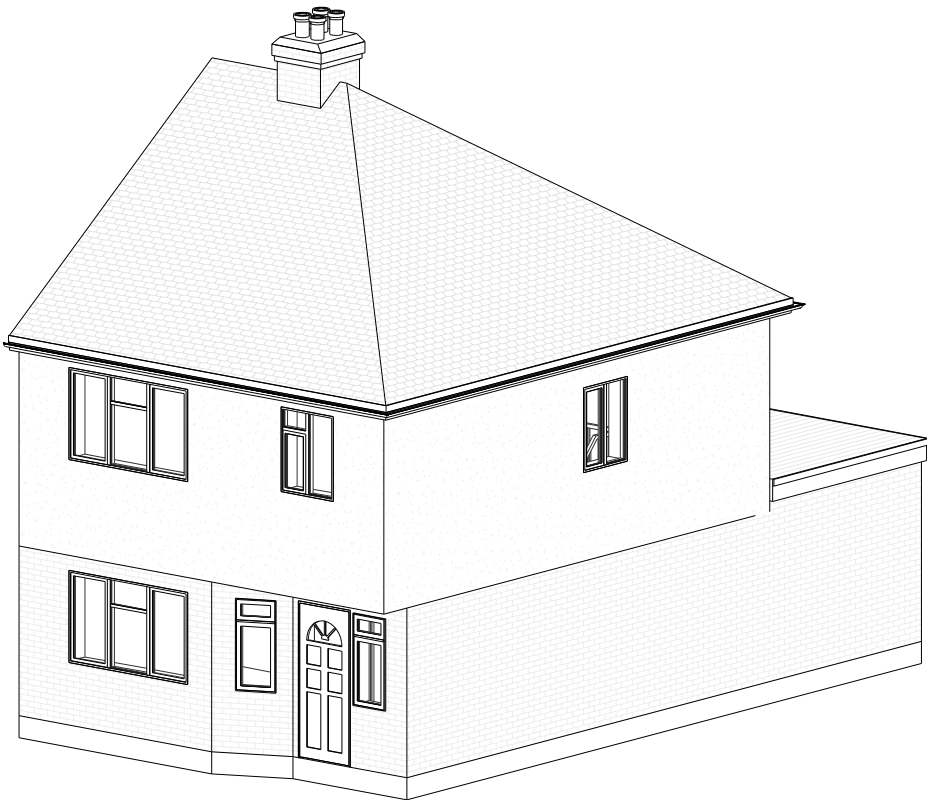

3D VIEW 1

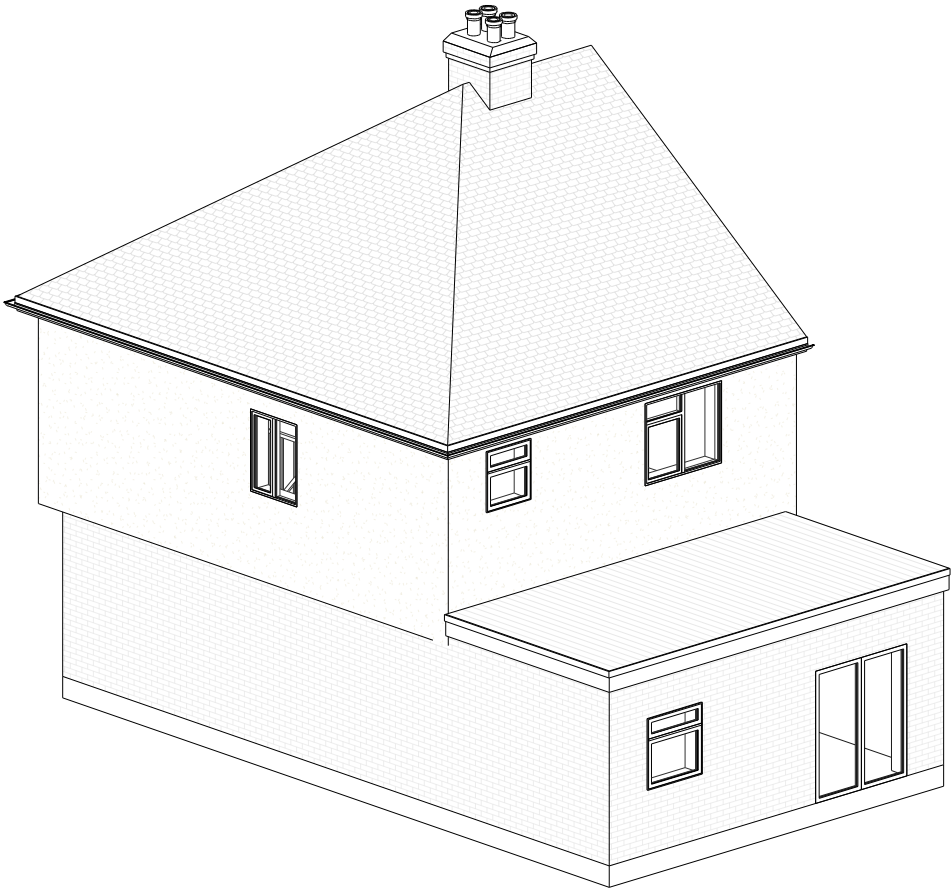

3D VIEW 2

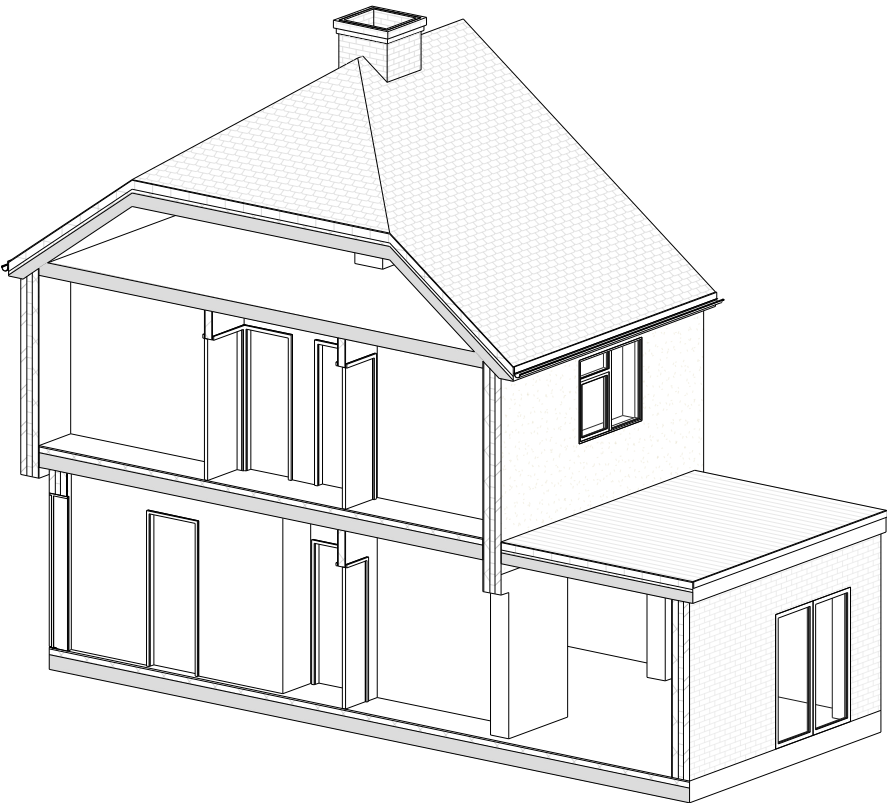

3D SECTIONAL VIEW 3



SCALE 1:100 @ A3

© 2023 1 Stop Design & Build.
All dimensions to be checked on site by the contractor and such dimensions to be their responsibility. All construction works must comply with the relevant British Standards and Building Regulations requirements. Any drawing errors and omissions to be reported to 1 Stop Design & Build.

Client Name

MB

Project Address

13 Masson Avenue Ruislip
HA4

Section

LOFT CONVERSION

Stage

PLANNING

Drawing Title

PROPOSED PLANS

Drawing Status

For Approval

Revisions and Notes

EXISTING STRUCTURE

STRUCTURE TO BE DEMOLISHED

PROPOSED STRUCTURE

SHARED WALL

LEGEND

Project No. 2026-06-HA4

Drawing No. A-006

Revision 01

Scale at A3 1:100


Date 17/06/2026

Designed MI Checked FM


Drawn MI Approved FM



1 STOP DESIGN & BUILD
128 CITY ROAD LONDON, EC1V 2NX, UK
Email: info@1stopdesignandbuild.co.uk
Web: www.1stopdesignandbuild.co.uk
Phone No.: 0208 0366888

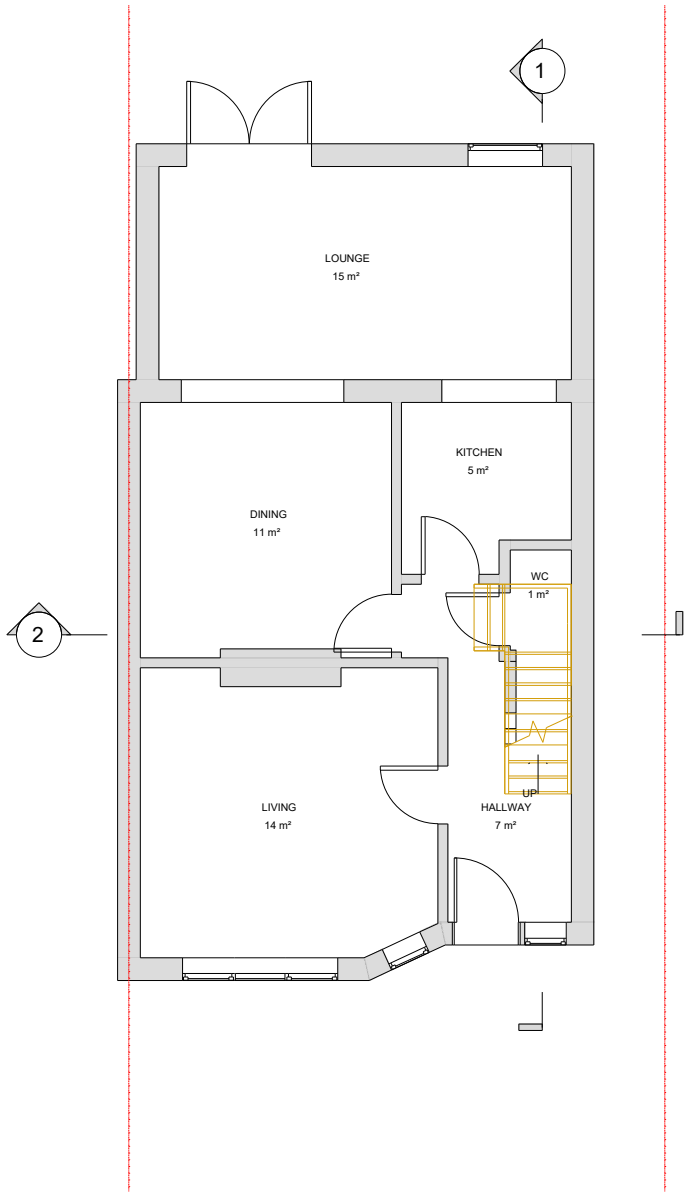

GROUND FLOOR PLAN

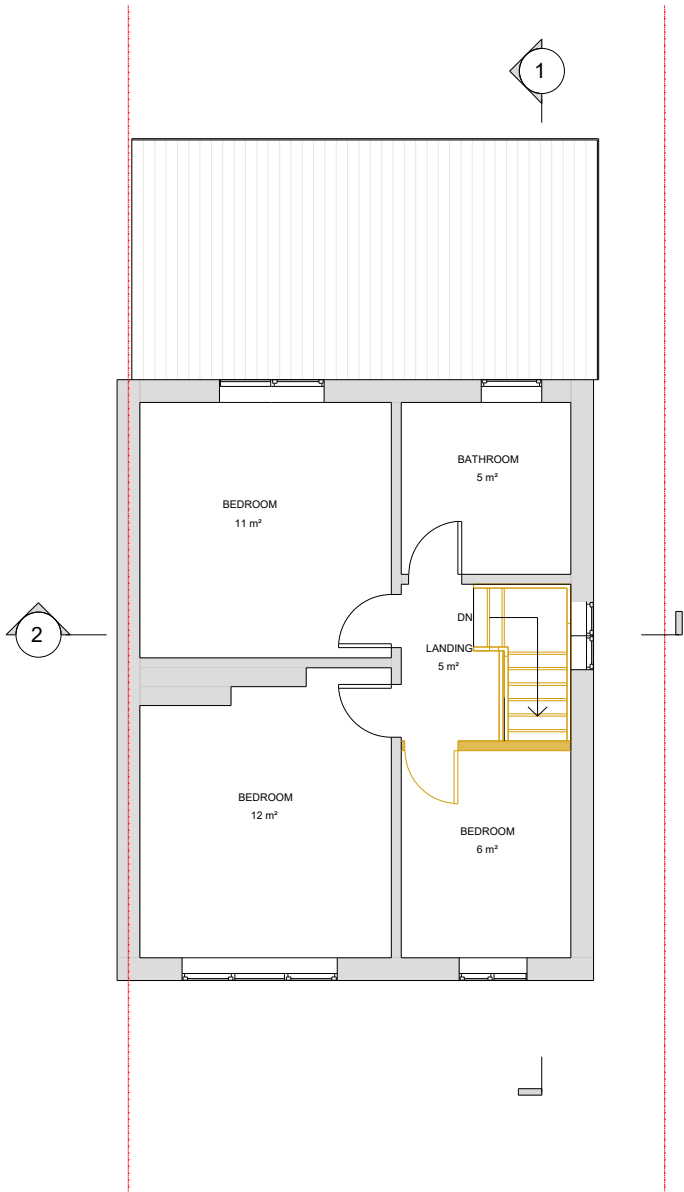

FIRST FLOOR PLAN



SCALE 1:100 @ A3

© 2023 1 Stop Design & Build.
All dimensions to be checked on site by the contractor and such dimensions to be their responsibility. All construction works must comply with the relevant British Standards and Building Regulations requirements. Any drawing errors and omissions to be reported to 1 Stop Design & Build.

Client Name

MB

Project Address

13 Masson Avenue Ruislip
HA4

Section

LOFT CONVERSION

Stage

PLANNING

Drawing Title

DEMO PLANS

Drawing Status

For Approval

Revisions and Notes

EXISTING STRUCTURE

STRUCTURE TO BE DEMOLISHED

PROPOSED STRUCTURE

SHARED WALL

LEGEND

Project No. 2026-06-HA4

Drawing No. A-007

Revision 01

Scale at A3 1:100


Date 17/06/2026

Designed MI Checked FM


Drawn MI Approved FM




1 STOP DESIGN & BUILD
128 CITY ROAD LONDON, EC1V 2NX, UK
Email: info@1stopdesignandbuild.co.uk
Web: www.1stopdesignandbuild.co.uk
Phone No.: 0208 0366888

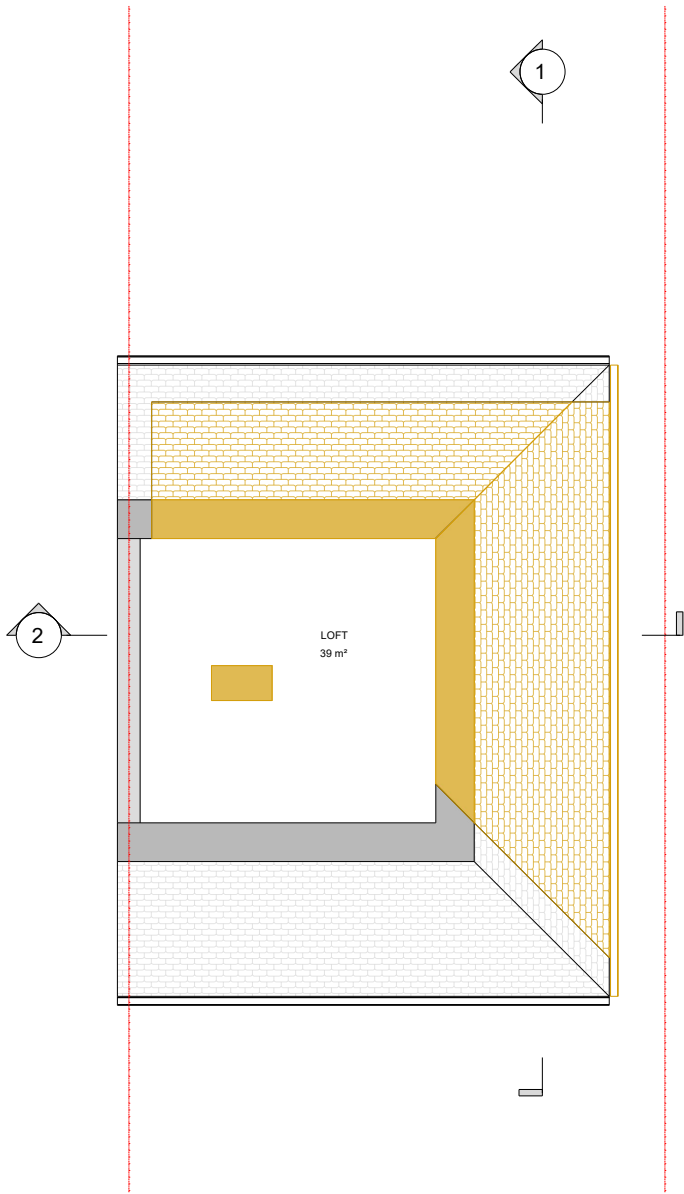

LOFT FLOOR PLAN

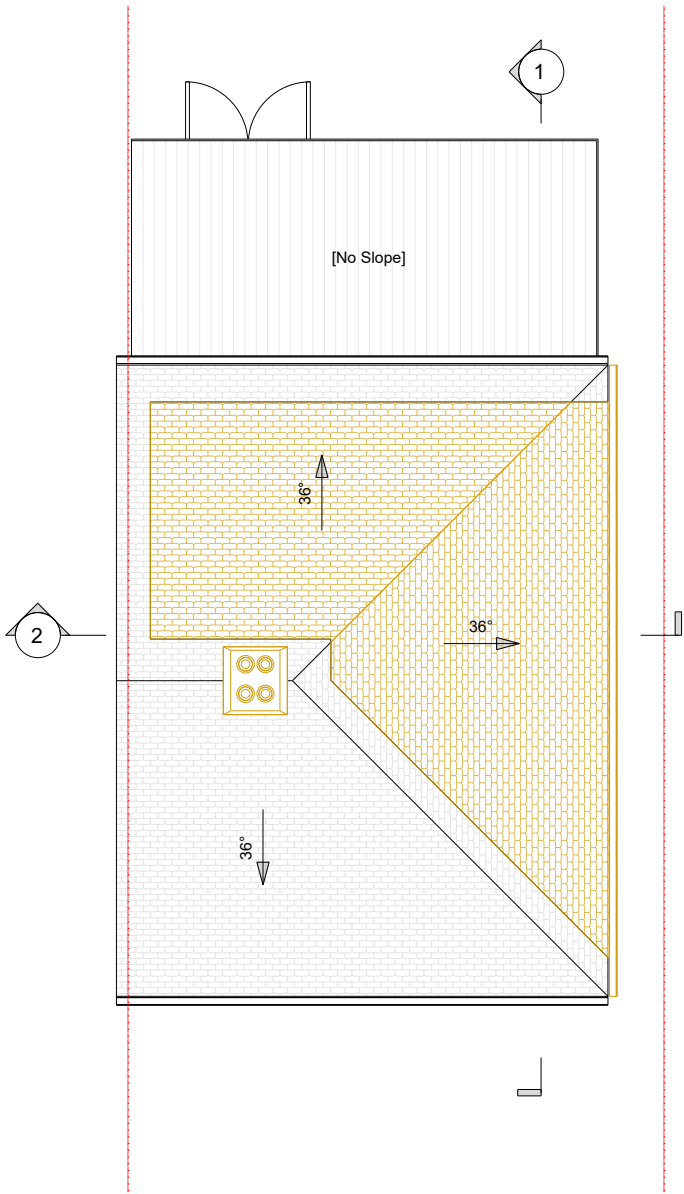

ROOF PLAN

 

SCALE 1:100 @ A3

© 2023 1 Stop Design & Build.
All dimensions to be checked on site by the contractor and such dimensions to be their responsibility. All construction works must comply with the relevant British Standards and Building Regulations requirements. Any drawing errors and omissions to be reported to 1 Stop Design & Build.

Client Name

MB

Project Address

13 Masson Avenue Ruislip
HA4

Section

LOFT CONVERSION

Stage

PLANNING

Drawing Title

DEMO ELEVATIONS

Drawing Status

For Approval

Revisions and Notes

EXISTING STRUCTURE

STRUCTURE TO BE DEMOLISHED

PROPOSED STRUCTURE

SHARED WALL

Project No. 2026-06-HA4

Drawing No. A-008

Revision 01

Scale at A3 1:100


Date 17/06/2026

Designed MI Checked FM


Drawn MI Approved FM




1 STOP DESIGN & BUILD
128 CITY ROAD LONDON, EC1V 2NX, UK
Email: info@1stopdesignandbuild.co.uk
Web: www.1stopdesignandbuild.co.uk
Phone No.: 0208 0366888

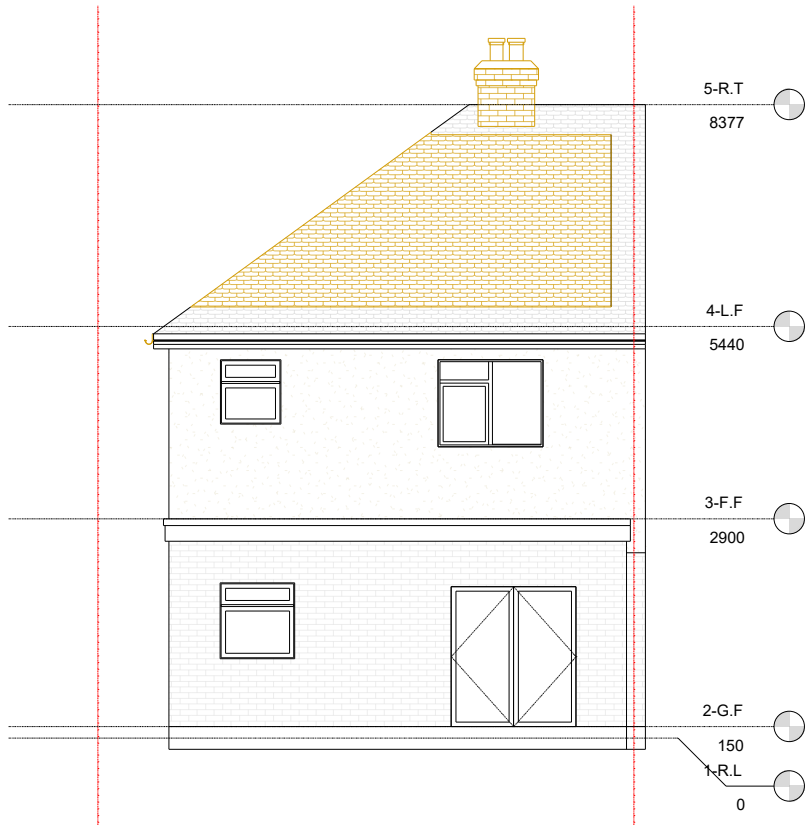


FRONT ELEVATION

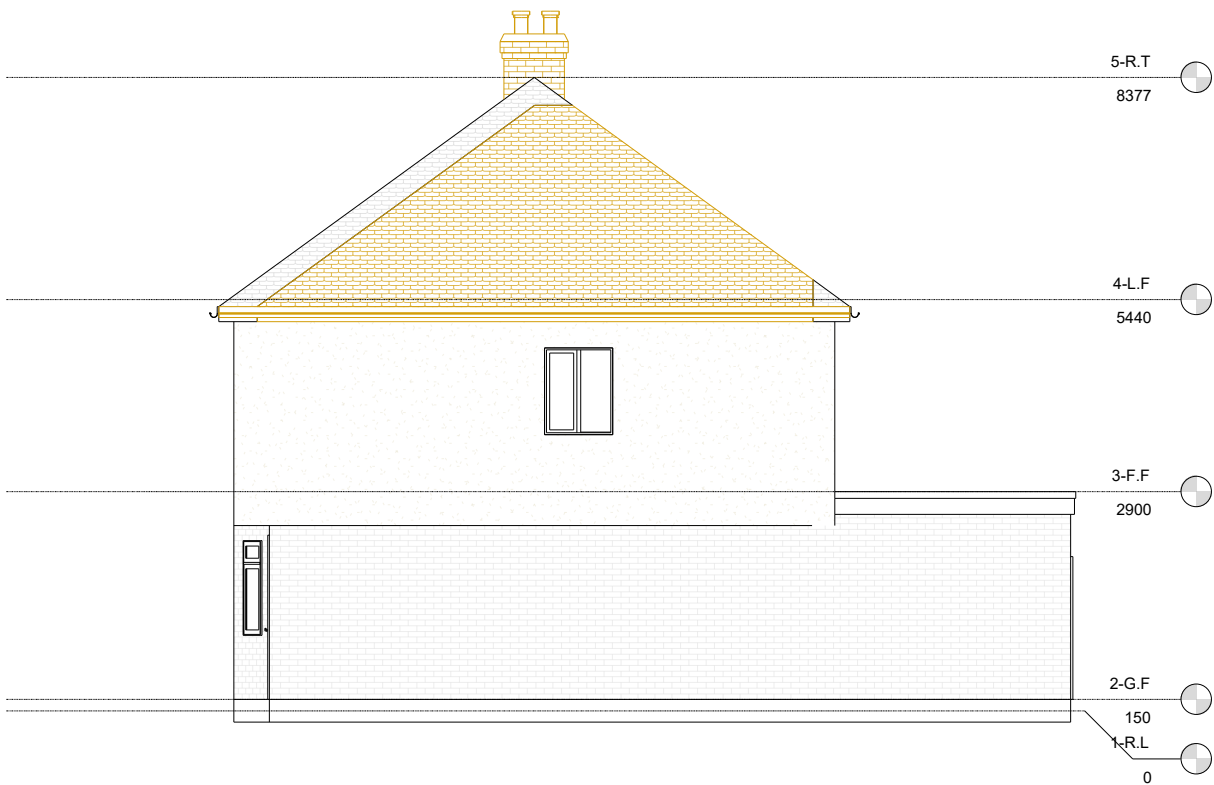

RIGHT SIDE ELEVATION

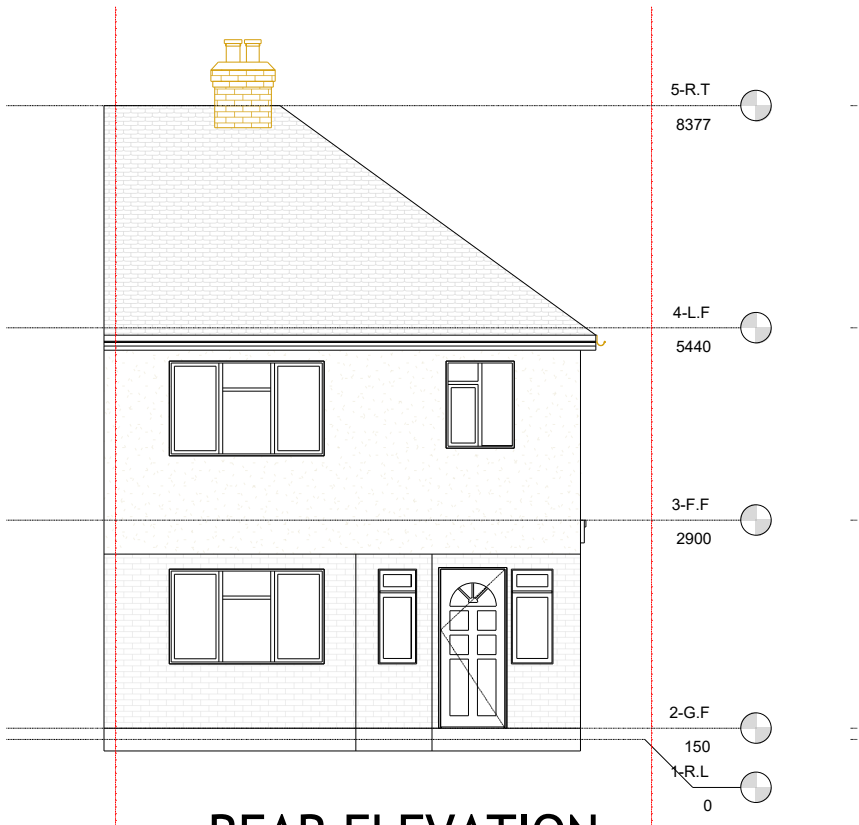

REAR ELEVATION

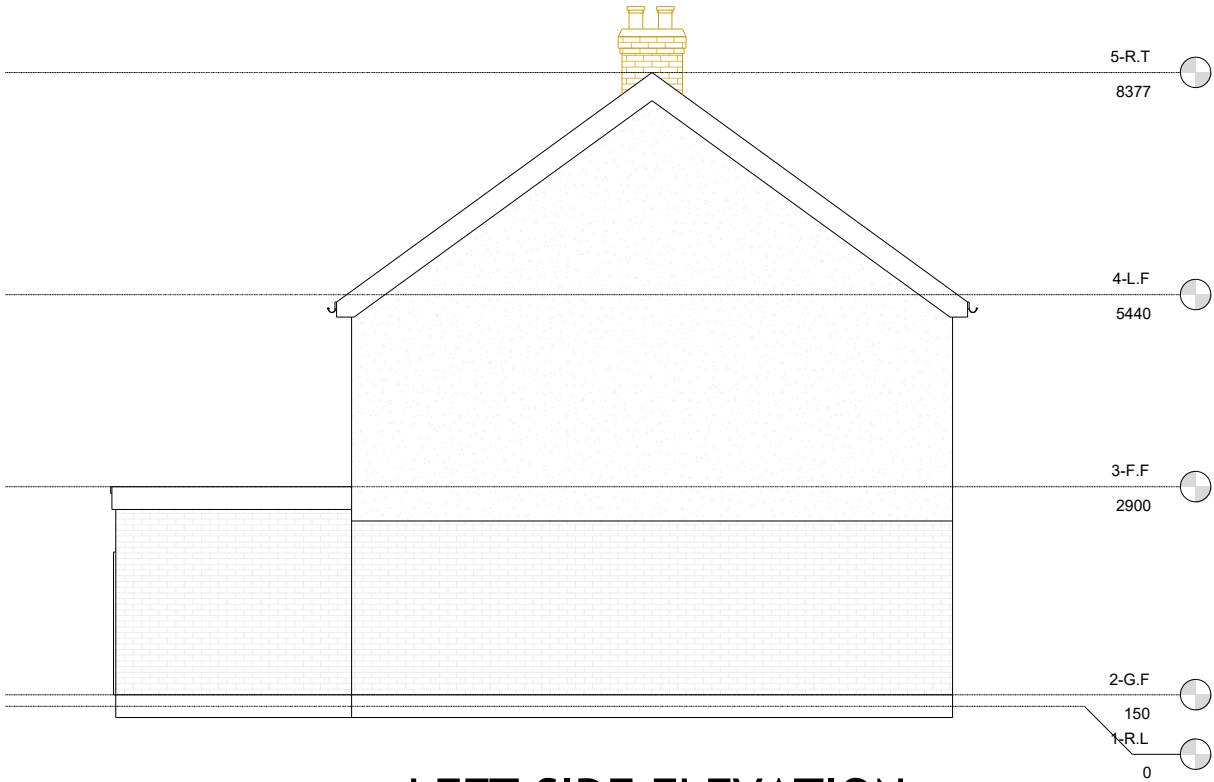

LEFT SIDE ELEVATION



SCALE 1:100 @ A3

© 2023 1 Stop Design & Build.
All dimensions to be checked on site by the contractor and such dimensions to be their responsibility. All construction works must comply with the relevant British Standards and Building Regulations requirements. Any drawing errors and omissions to be reported to 1 Stop Design & Build.

Client Name

MB

Project Address

13 Masson Avenue Ruislip
HA4

Section

LOFT CONVERSION

Stage

PLANNING

Drawing Title

DEMO SECTIONS

Drawing Status

For Approval

Revisions and Notes

EXISTING STRUCTURE

STRUCTURE TO BE DEMOLISHED

PROPOSED STRUCTURE

 SHARED WALL

Project No.	2026-06-HA4
-------------	-------------

Drawing No. A-009

Revision	01
----------	----

Scale at A3 1:100

Date	17/06/2026
------	------------

Designed	MI	Checked	FM
----------	-----------	---------	-----------

Drawn	MI	Approved	FM
-------	-----------	----------	-----------




**1 STOP
DESIGN
& BUILD**

1 STOP DESIGN & BUILD


128 CITY ROAD LONDON, EC1V 2NX, UK
Email: info@1stopdesignandbuild.co.uk

Web: www.1stopdesignandbuild.co.uk


Phone No.: 0208 0366888

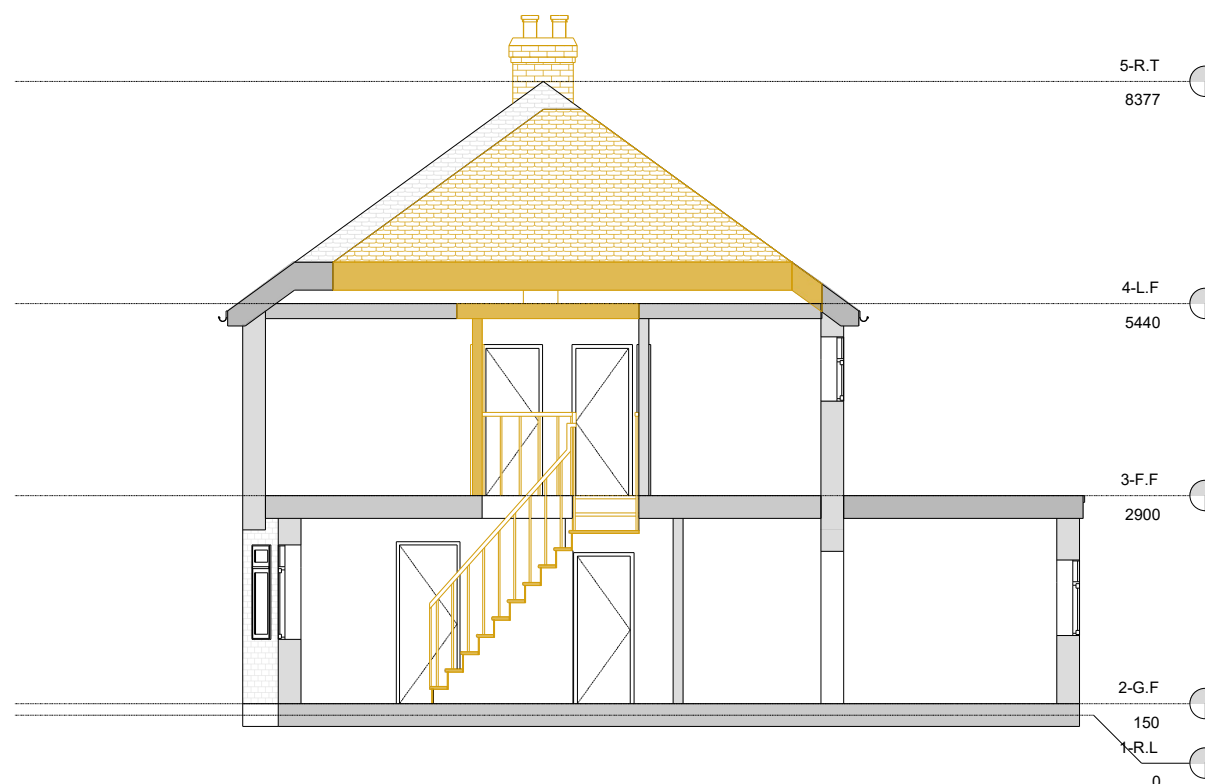

SECTION 1

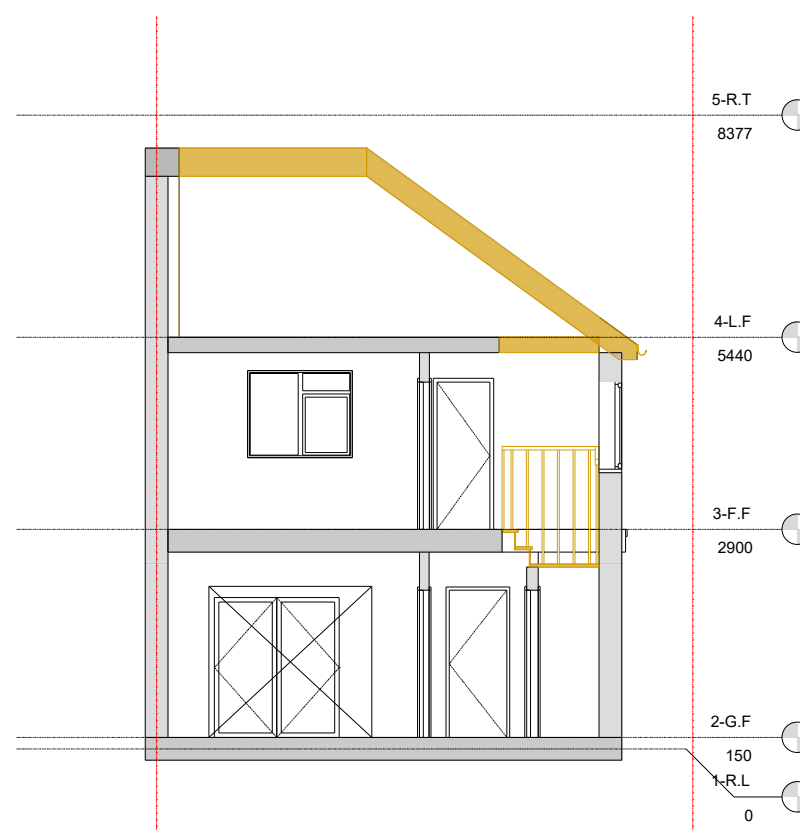

SECTION 2

 

SCALE 1:100 @ A3

© 2023 1 Stop Design & Build.
All dimensions to be checked on site by the contractor and such dimensions to be their responsibility. All construction works must comply with the relevant British Standards and Building Regulations requirements. Any drawing errors and omissions to be reported to 1 Stop Design & Build.

Client Name

MB

Project Address

13 Masson Avenue Ruislip
HA4

Section

LOFT CONVERSION

Stage

PLANNING

Drawing Title

DEMO 3D VIEWS

Drawing Status

For Approval

Revisions and Notes

EXISTING STRUCTURE

STRUCTURE TO BE DEMOLISHED

PROPOSED STRUCTURE

SHARED WALL

LEGEND

Project No. 2026-06-HA4

Drawing No. A-010

Revision 01

Scale at A3 1:100


Date 17/06/2026

Designed MI Checked FM

Drawn MI Approved FM




1 STOP DESIGN & BUILD
128 CITY ROAD LONDON, EC1V 2NX, UK
Email: info@1stopdesignandbuild.co.uk
Web: www.1stopdesignandbuild.co.uk
Phone No.: 0208 0366888

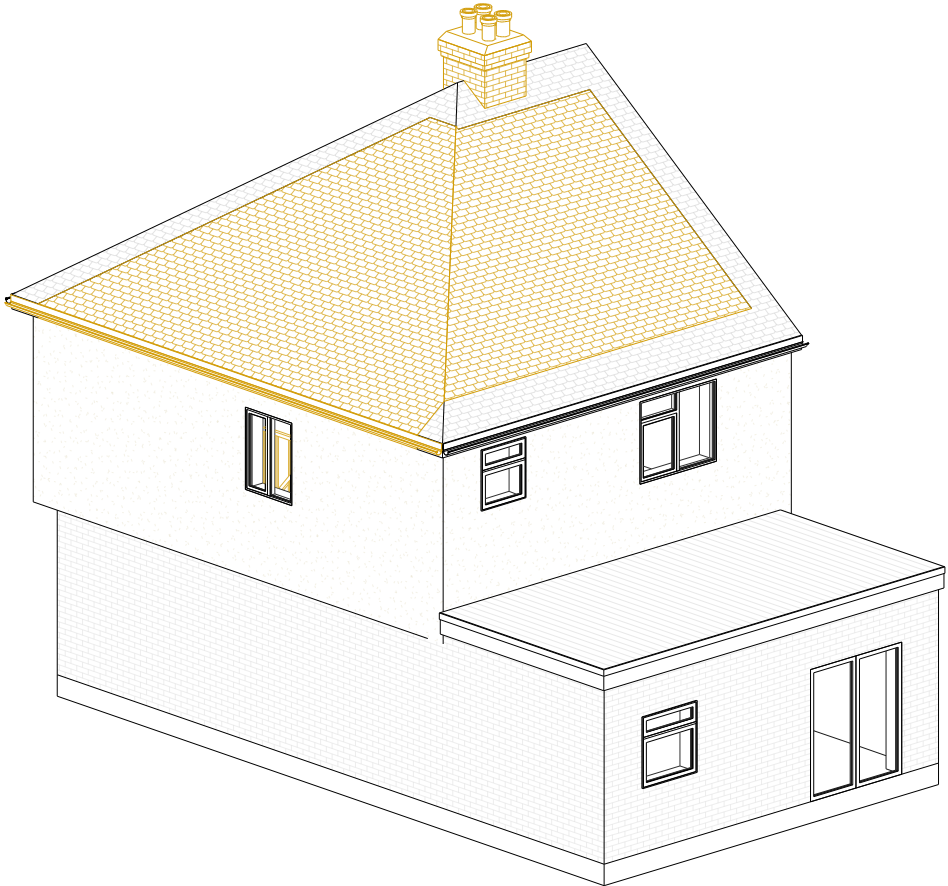


3D VIEW 2



3D VIEW 1

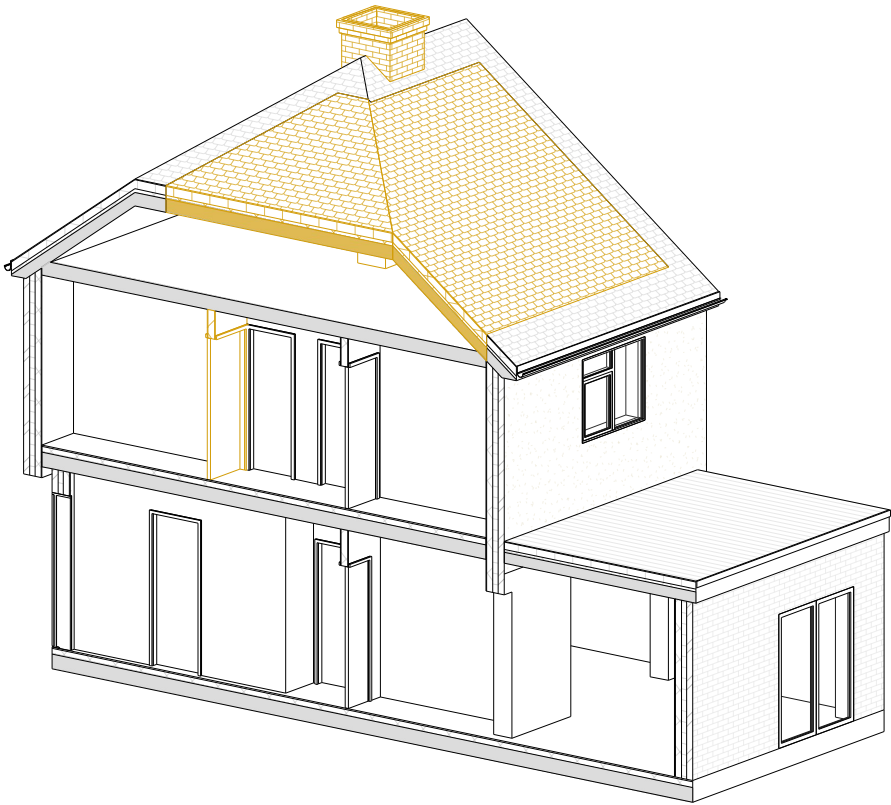

3D SECTIONAL VIEW 3

 

SCALE 1:100 @ A3

© 2023 1 Stop Design & Build.
All dimensions to be checked on site by the contractor and such dimensions to be their responsibility. All construction works must comply with the relevant British Standards and Building Regulations requirements. Any drawing errors and omissions to be reported to 1 Stop Design & Build.

Client Name

MB

Project Address

13 Masson Avenue Ruislip
HA4

Section

LOFT CONVERSION

Stage

PLANNING

Drawing Title

PROPOSED PLANS

Drawing Status

For Approval

Revisions and Notes

EXISTING STRUCTURE

STRUCTURE TO BE DEMOLISHED

PROPOSED STRUCTURE

 SHARED WALL

LEGEND

Project No. 2026-06-HA4

Drawing No. A-011

Revision 01

Scale at A3 1:100

Date 17/06/2026

Designed	MI	Checked	FM
----------	-----------	---------	-----------

Drawn	MI	Approved	FM
-------	----	----------	----




1 STOP DESIGN & BUILD


128 CITY ROAD LONDON, EC1V 2NX, UK
Email: info@1stopdesignandbuild.co.uk

Web: www.1stopdesignandbuild.co.uk


Phone No.: 0208 0366888

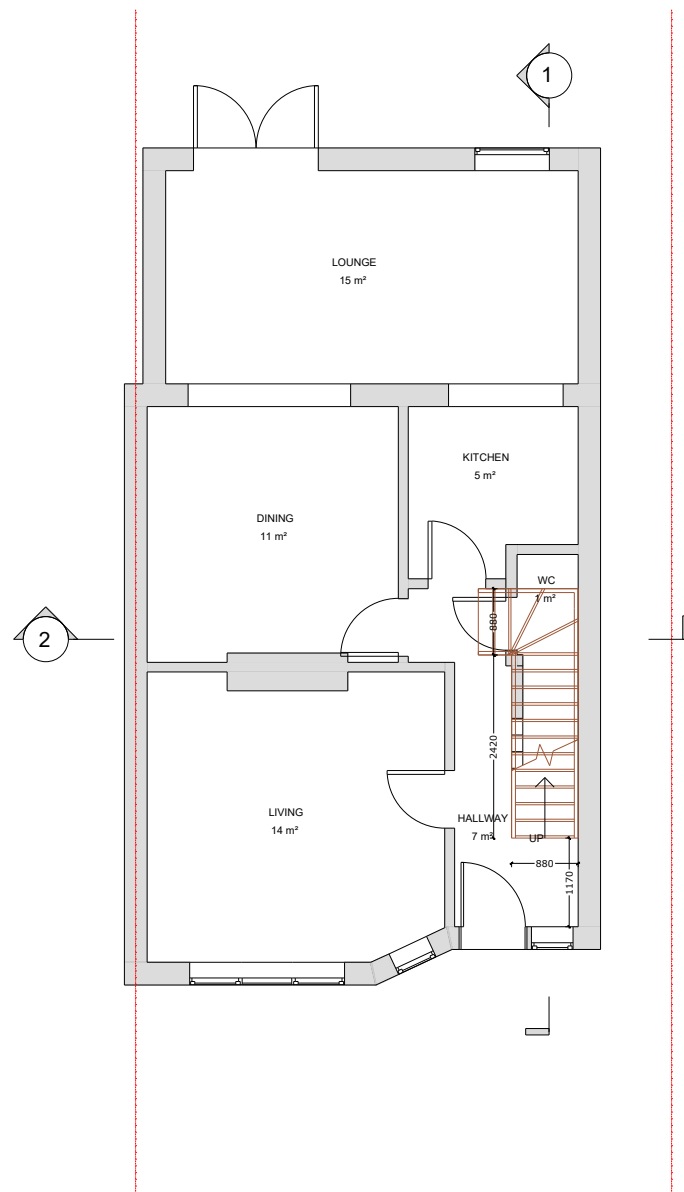

GROUND FLOOR PLAN

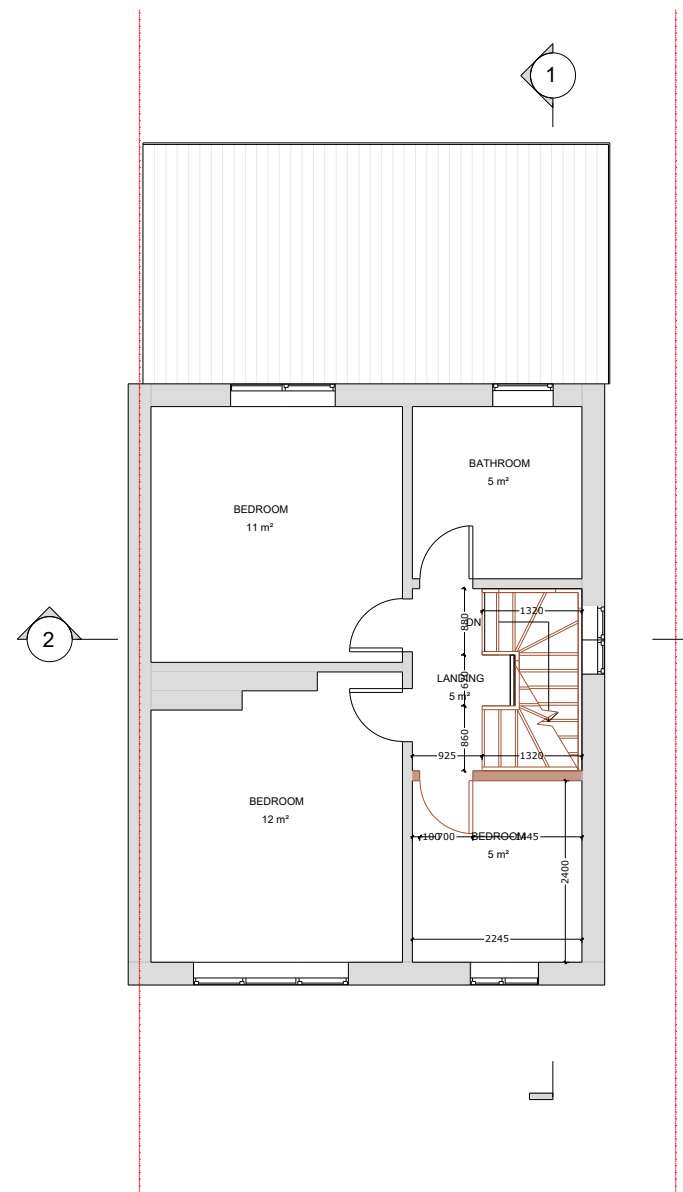

FIRST FLOOR PLAN

 

SCALE 1:100 @ A3

© 2023 1 Stop Design & Build.
All dimensions to be checked on site by the contractor and such dimensions to be their responsibility. All construction works must comply with the relevant British Standards and Building Regulations requirements. Any drawing errors and omissions to be reported to 1 Stop Design & Build.

Client Name

MB

Project Address

13 Masson Avenue Ruislip
HA4

Section

LOFT CONVERSION

Stage

PLANNING

Drawing Title

PROPOSED PLANS

Drawing Status

For Approval

Revisions and Notes

EXISTING STRUCTURE

STRUCTURE TO BE DEMOLISHED

PROPOSED STRUCTURE

SHARED WALL

LEGEND

Project No. 2026-06-HA4

Drawing No. A-012

Revision 01

Scale at A3 1:100

Date 17/06/2026

Designed MI Checked FM


Drawn MI Approved FM

**1 STOP
DESIGN
& BUILD**


1 STOP DESIGN & BUILD
128 CITY ROAD LONDON, EC1V 2NX, UK
Email: info@1stopdesignandbuild.co.uk

Web: www.1stopdesignandbuild.co.uk

Phone No.: 0208 0366888

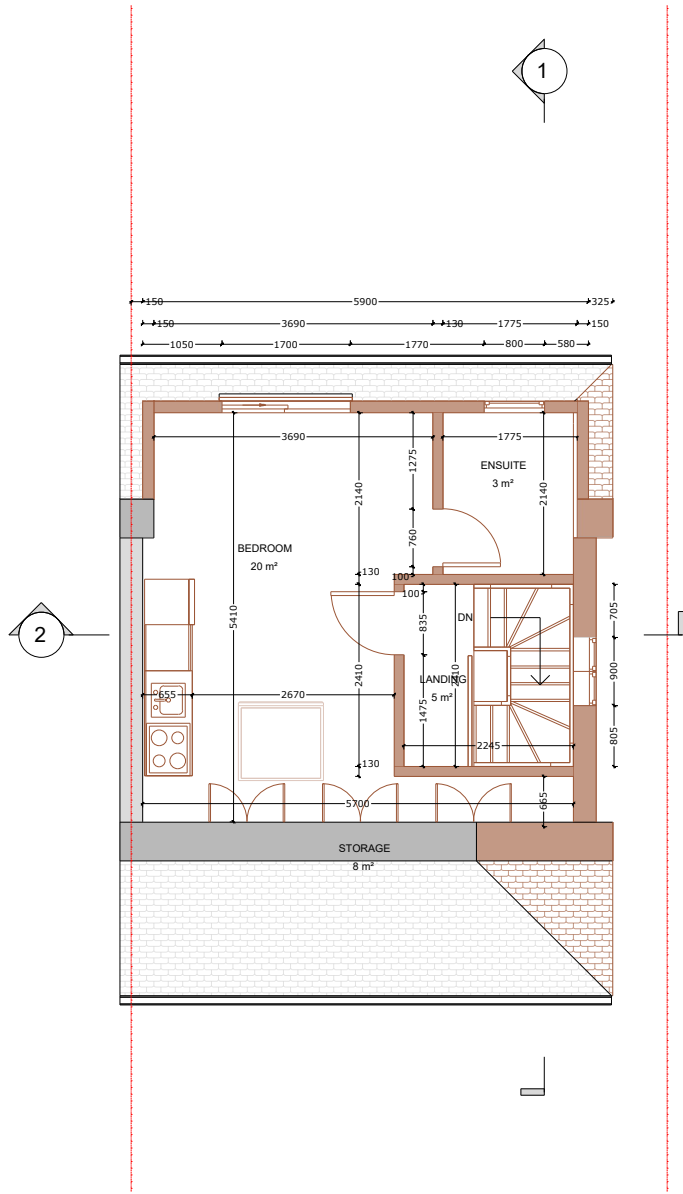

FIRST FLOOR PLAN LOFT FLOOR PLAN

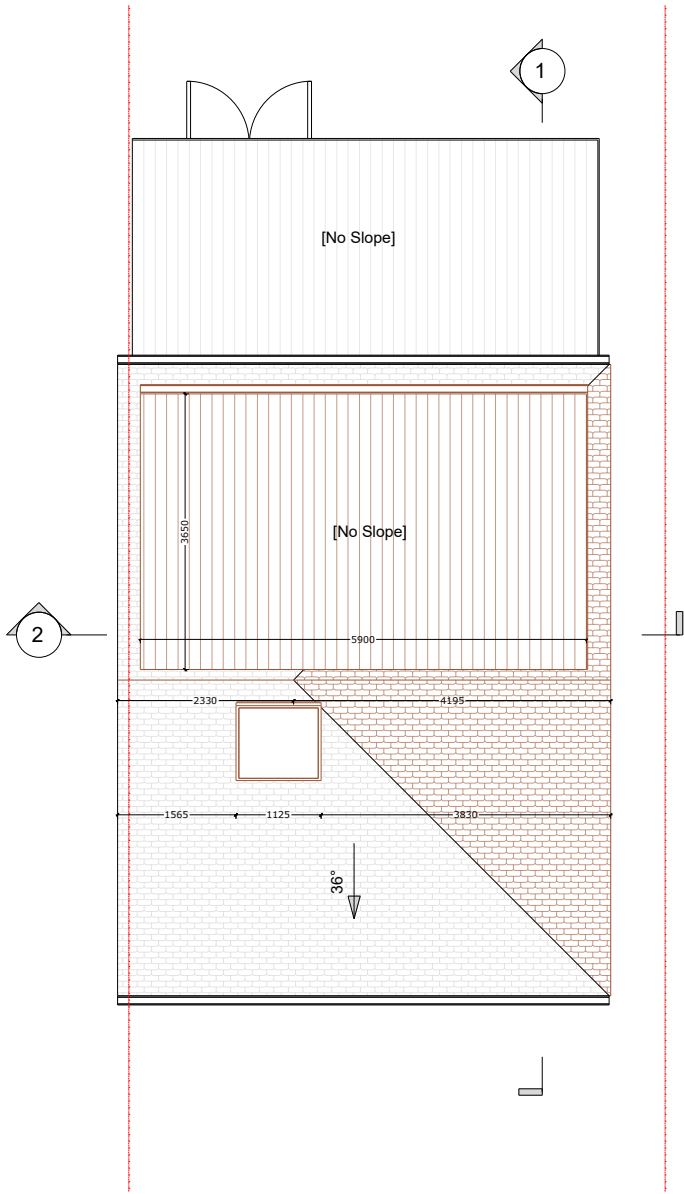

ROOF PLAN



SCALE 1:100 @ A3

© 2023 1 Stop Design & Build.
All dimensions to be checked on site by the contractor and such dimensions to be their responsibility. All construction works must comply with the relevant British Standards and Building Regulations requirements. Any drawing errors and omissions to be reported to 1 Stop Design & Build.

Client Name

MB

Project Address

13 Masson Avenue Ruislip
HA4

Section

LOFT CONVERSION

Stage

PLANNING

Drawing Title

PROPOSED ELEVATIONS

Drawing Status

For Approval

Revisions and Notes

FRONT ELEVATION

RIGHT SIDE ELEVATION

REAR ELEVATION

LEFT SIDE ELEVATION



SCALE 1:100 @ A3

EXISTING STRUCTURE

 STRUCTURE TO BE DEMOLISHED

PROPOSED STRUCTURE

 SHARED WALL

LEGEND

Project No.	2026-06-HA4
-------------	-------------

Drawing No. A-013

Revision	01
----------	----

Scale at A3 1:100

Date	17/06/2026
------	------------

Designed	MI	Checked	FM
----------	-----------	---------	-----------

Drawn	MI	Approved	FM
-------	-----------	----------	-----------



**1 STOP
DESIGN
& BUILD**

1 STOP DESIGN & BUILD

128 CITY ROAD LONDON, EC1V 2NX, UK

Email: info@1stopdesignandbuild.co.uk

Web: www.1stopdesignandbuild.co.uk

Phone No.: 0208 0366888

© 2023 1 Stop Design & Build.
All dimensions to be checked on site by the contractor and such dimensions to be their responsibility. All construction works must comply with the relevant British Standards and Building Regulations requirements. Any drawing errors and omissions to be reported to 1 Stop Design & Build.

Client Name

MB

Project Address

13 Masson Avenue Ruislip
HA4

Section

LOFT CONVERSION

Stage

PLANNING

Drawing Title

PROPOSED SECTIONS

Drawing Status

For Approval

Revisions and Notes

EXISTING STRUCTURE

STRUCTURE TO BE DEMOLISHED

PROPOSED STRUCTURE

 SHARED WALL

Project No.	2026-06-HA4
-------------	-------------

Drawing No.	A-014
-------------	-------

Revision	01
----------	----

Scale at A3	1:100
-------------	-------

Date	17/06/2026
------	------------

Designed	MI	Checked	FM
----------	-----------	---------	-----------

Drawn	MI	Approved	FM
-------	-----------	----------	-----------

[illegible]

1STOP

DESIGN & BUILD


1 STOP REGION 2 BUILD

128 CITY ROAD LONDON, EC1V 2NX, UK


Email: info@1stopdesignandbuild.co.uk

Web: www.1stopdesignandbuild.co.uk

Phone No.: 0208 0366888

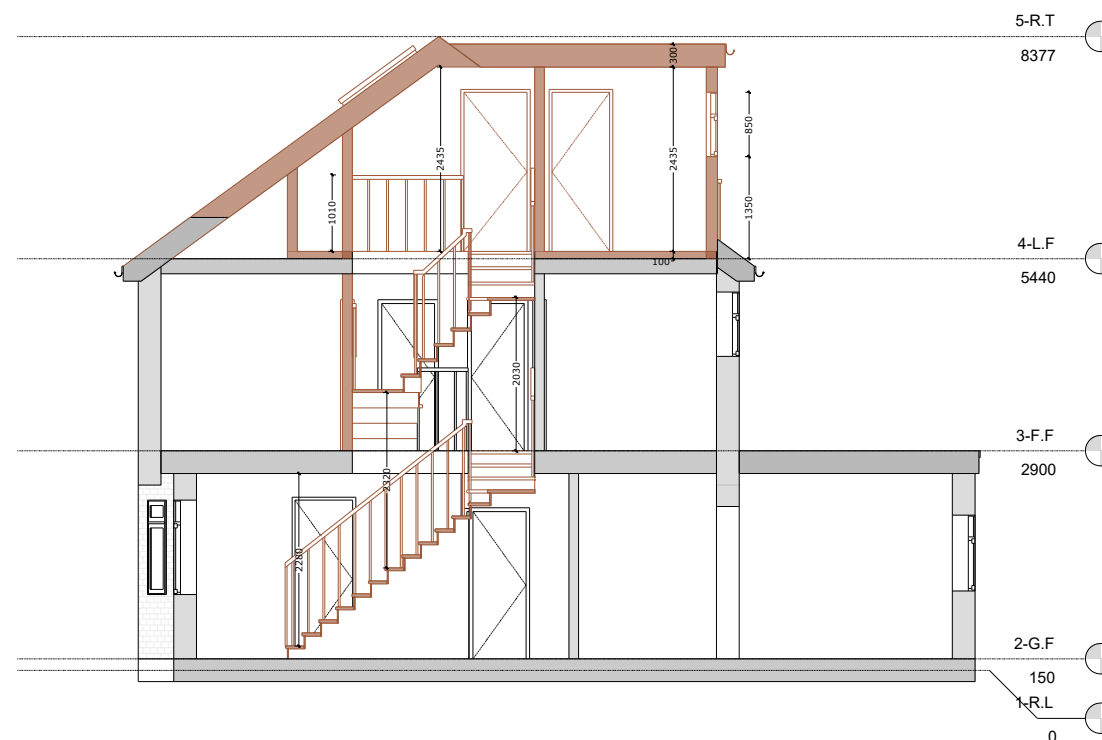

SECTION 1

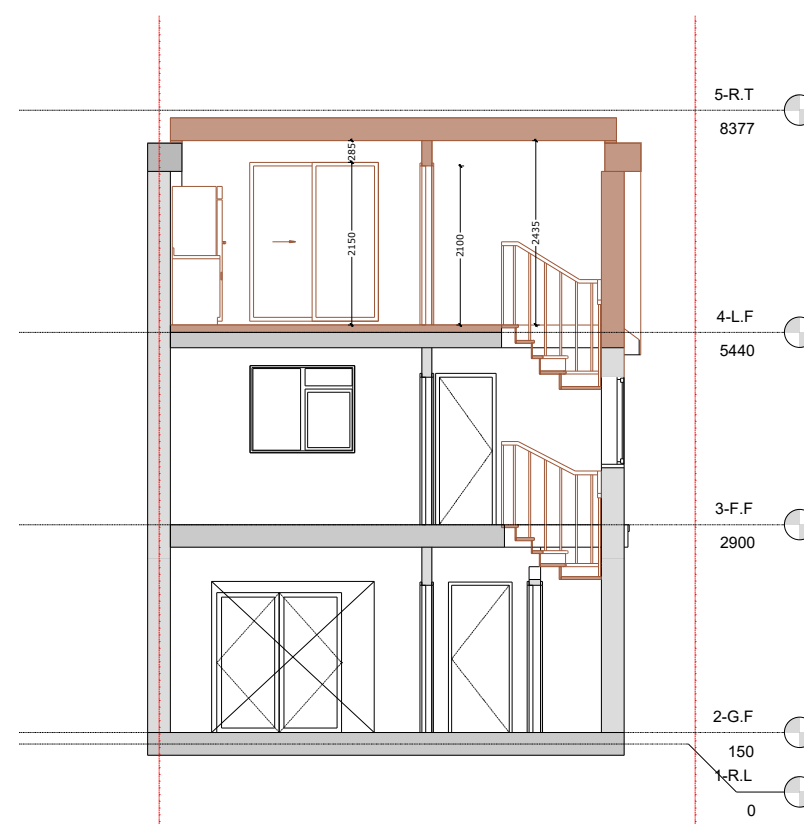

SECTION 2



SCALE 1:100 @ A3

© 2023 1 Stop Design & Build.
All dimensions to be checked on site by the contractor and such dimensions to be their responsibility. All construction works must comply with the relevant British Standards and Building Regulations requirements. Any drawing errors and omissions to be reported to 1 Stop Design & Build.

Client Name

MB

Project Address

13 Masson Avenue Ruislip
HA4

Section

LOFT CONVERSION

Stage

PLANNING

Drawing Title

PROPOSED 3D VIEWS

Drawing Status

For Approval

Revisions and Notes

EXISTING STRUCTURE

STRUCTURE TO BE DEMOLISHED

PROPOSED STRUCTURE

SHARED WALL

LEGEND

Project No. 2026-06-HA4

Drawing No. A-015

Revision 01

Scale at A3 1:100


Date 17/06/2026

Designed MI Checked FM


Drawn MI Approved FM




1 STOP DESIGN & BUILD
128 CITY ROAD LONDON, EC1V 2NX, UK
Email: info@1stopdesignandbuild.co.uk
Web: www.1stopdesignandbuild.co.uk
Phone No.: 0208 0366888

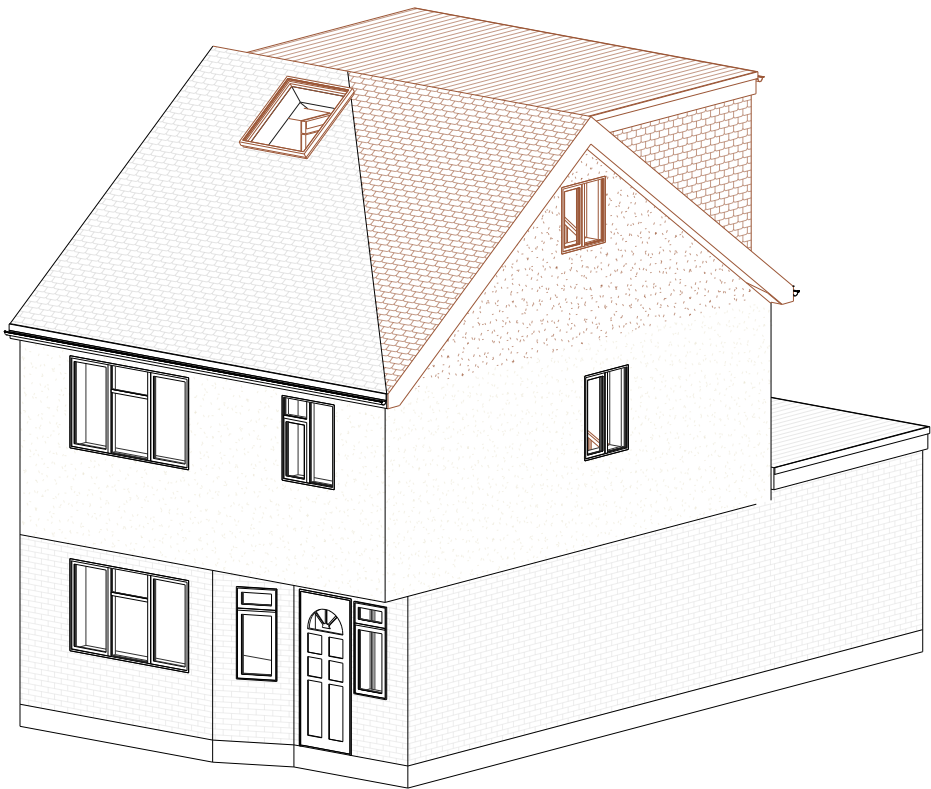


3D VIEW 1

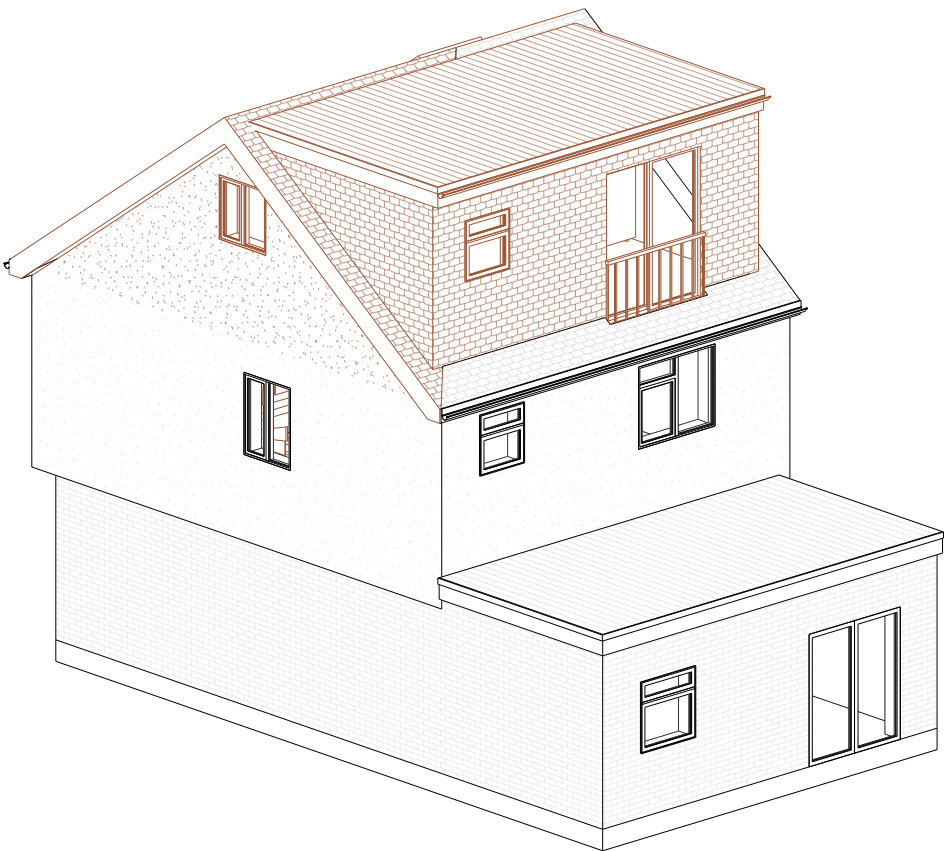

3D VIEW 2

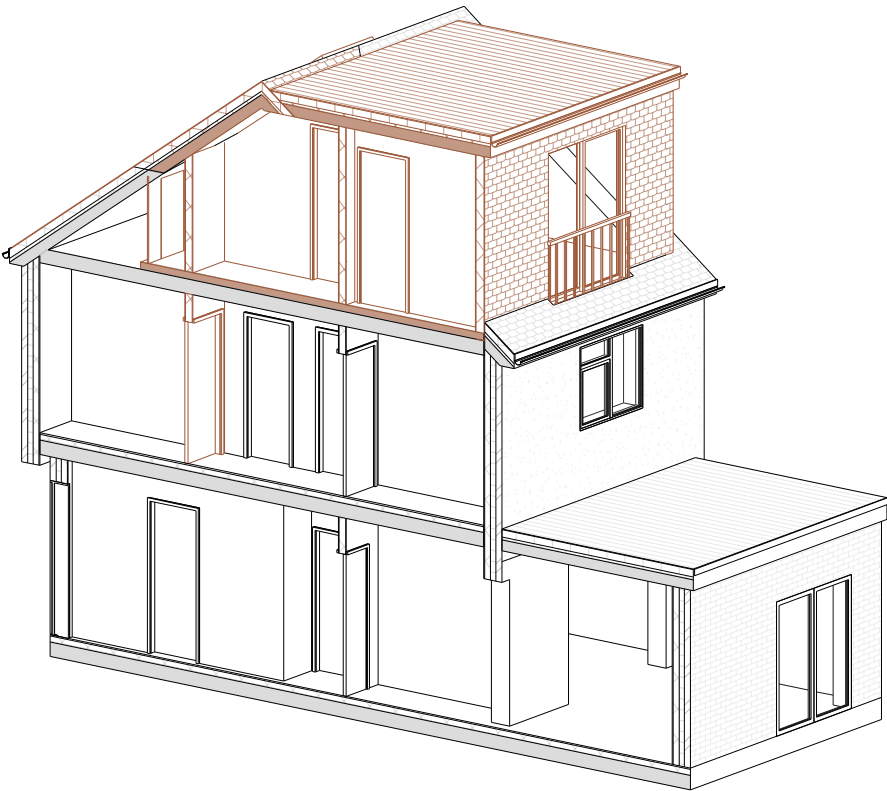

3D SECTIONAL VIEW 3

 

SCALE 1:100 @ A3