



Disclaimer:
© All information shown is subject to survey, drawings and information within is for diagrammatic visualization and should not be used for construction purposes. Measure all dimensions on site for verification of data

Notes:

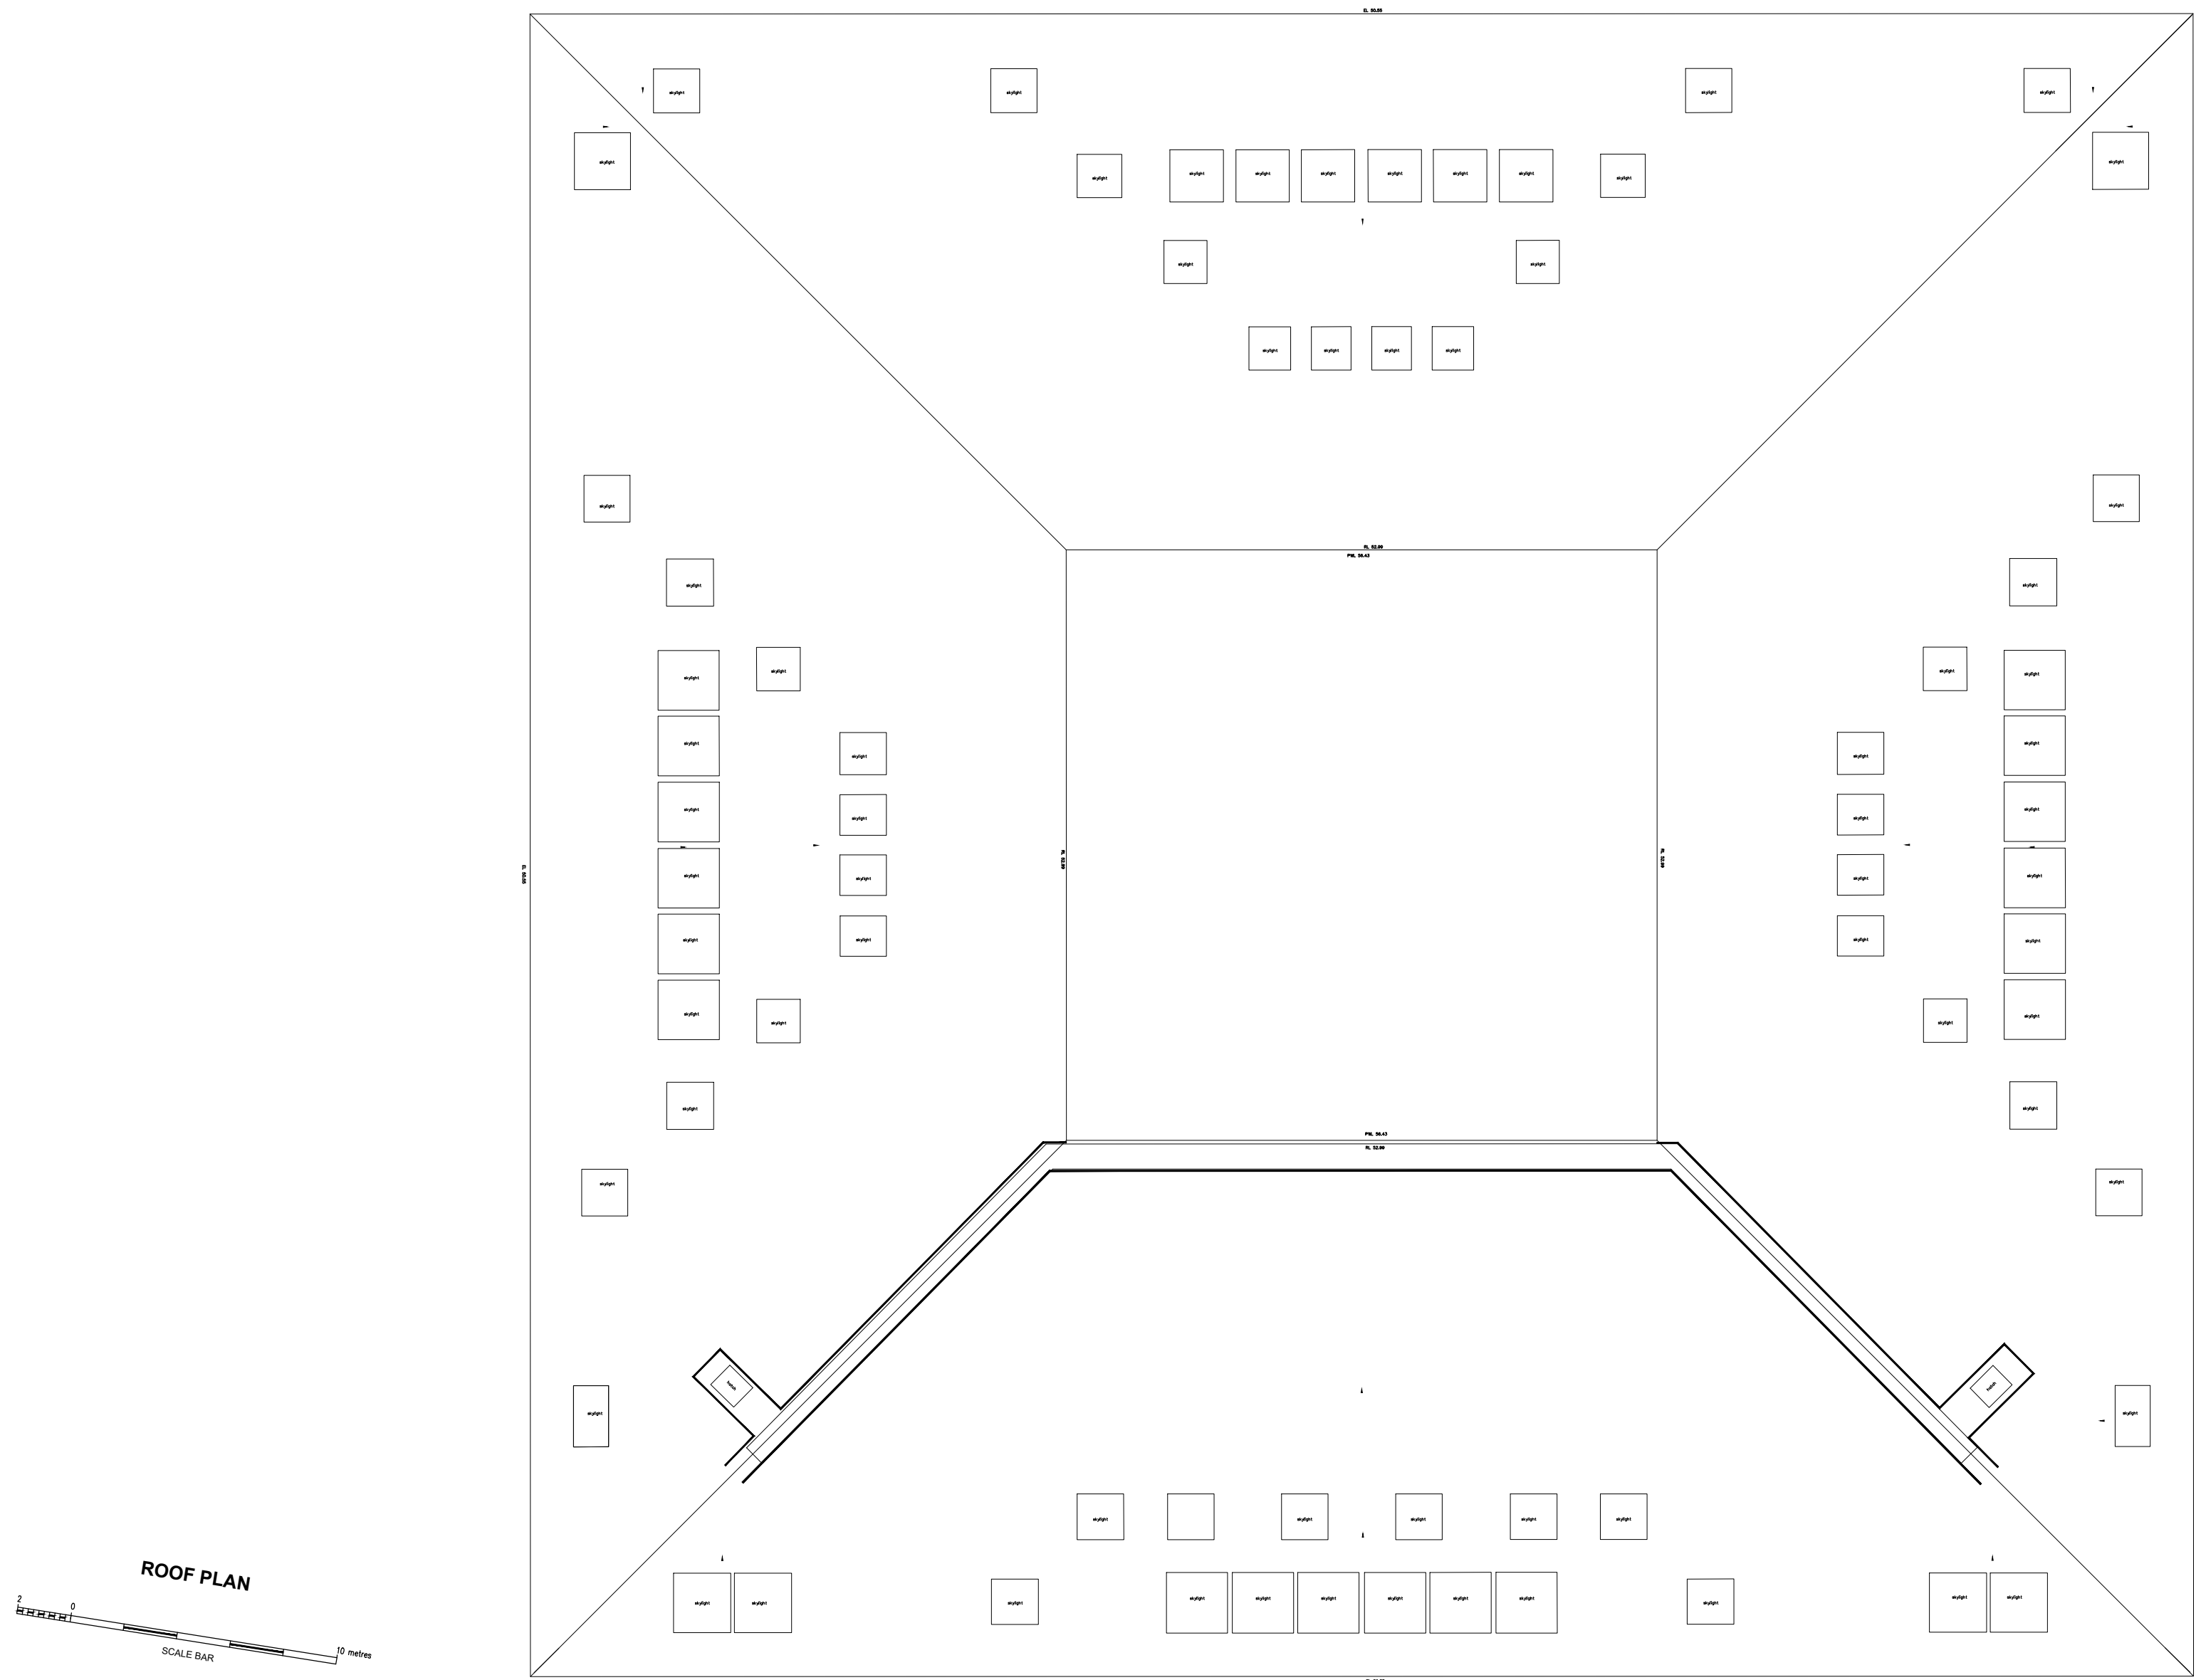

01	First Issue	XX.XX.2023	JA	HA
Rev:	Notes:	Date:	Dwn:	Iss:

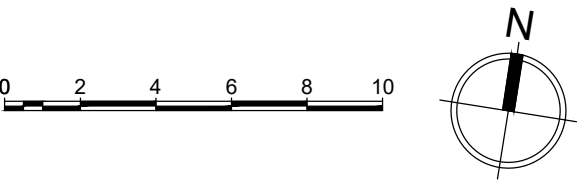

hale
ARCHITECTURE
22c Leathermarket Street, London, SE1 3HP

Project:
3 The Square, Stockley Park

Drawing Title:
**Existing General Arrangement
Roof Floor Plan**

Project No: 21087	Scale @ A1/A3: 1:200/1:400	Revision: -
----------------------	-------------------------------	----------------

Drawing No:
21087-HALE-B1-RF-DR-A-0015