


Disclaimer:
 © All information shown is subject to survey, drawings and information within is for diagrammatic visualization and should not be used for construction purposes. Measure all dimensions on site for verification of data

Notes:

- Site Boundary Line (13,700sqm/3.38 acres)
- Proposed External works to form Restorative garden
- Proposed External works to form Pedestrian Pavilion
- Proposed Ambulance Bay
- Net loss of Parking = 90

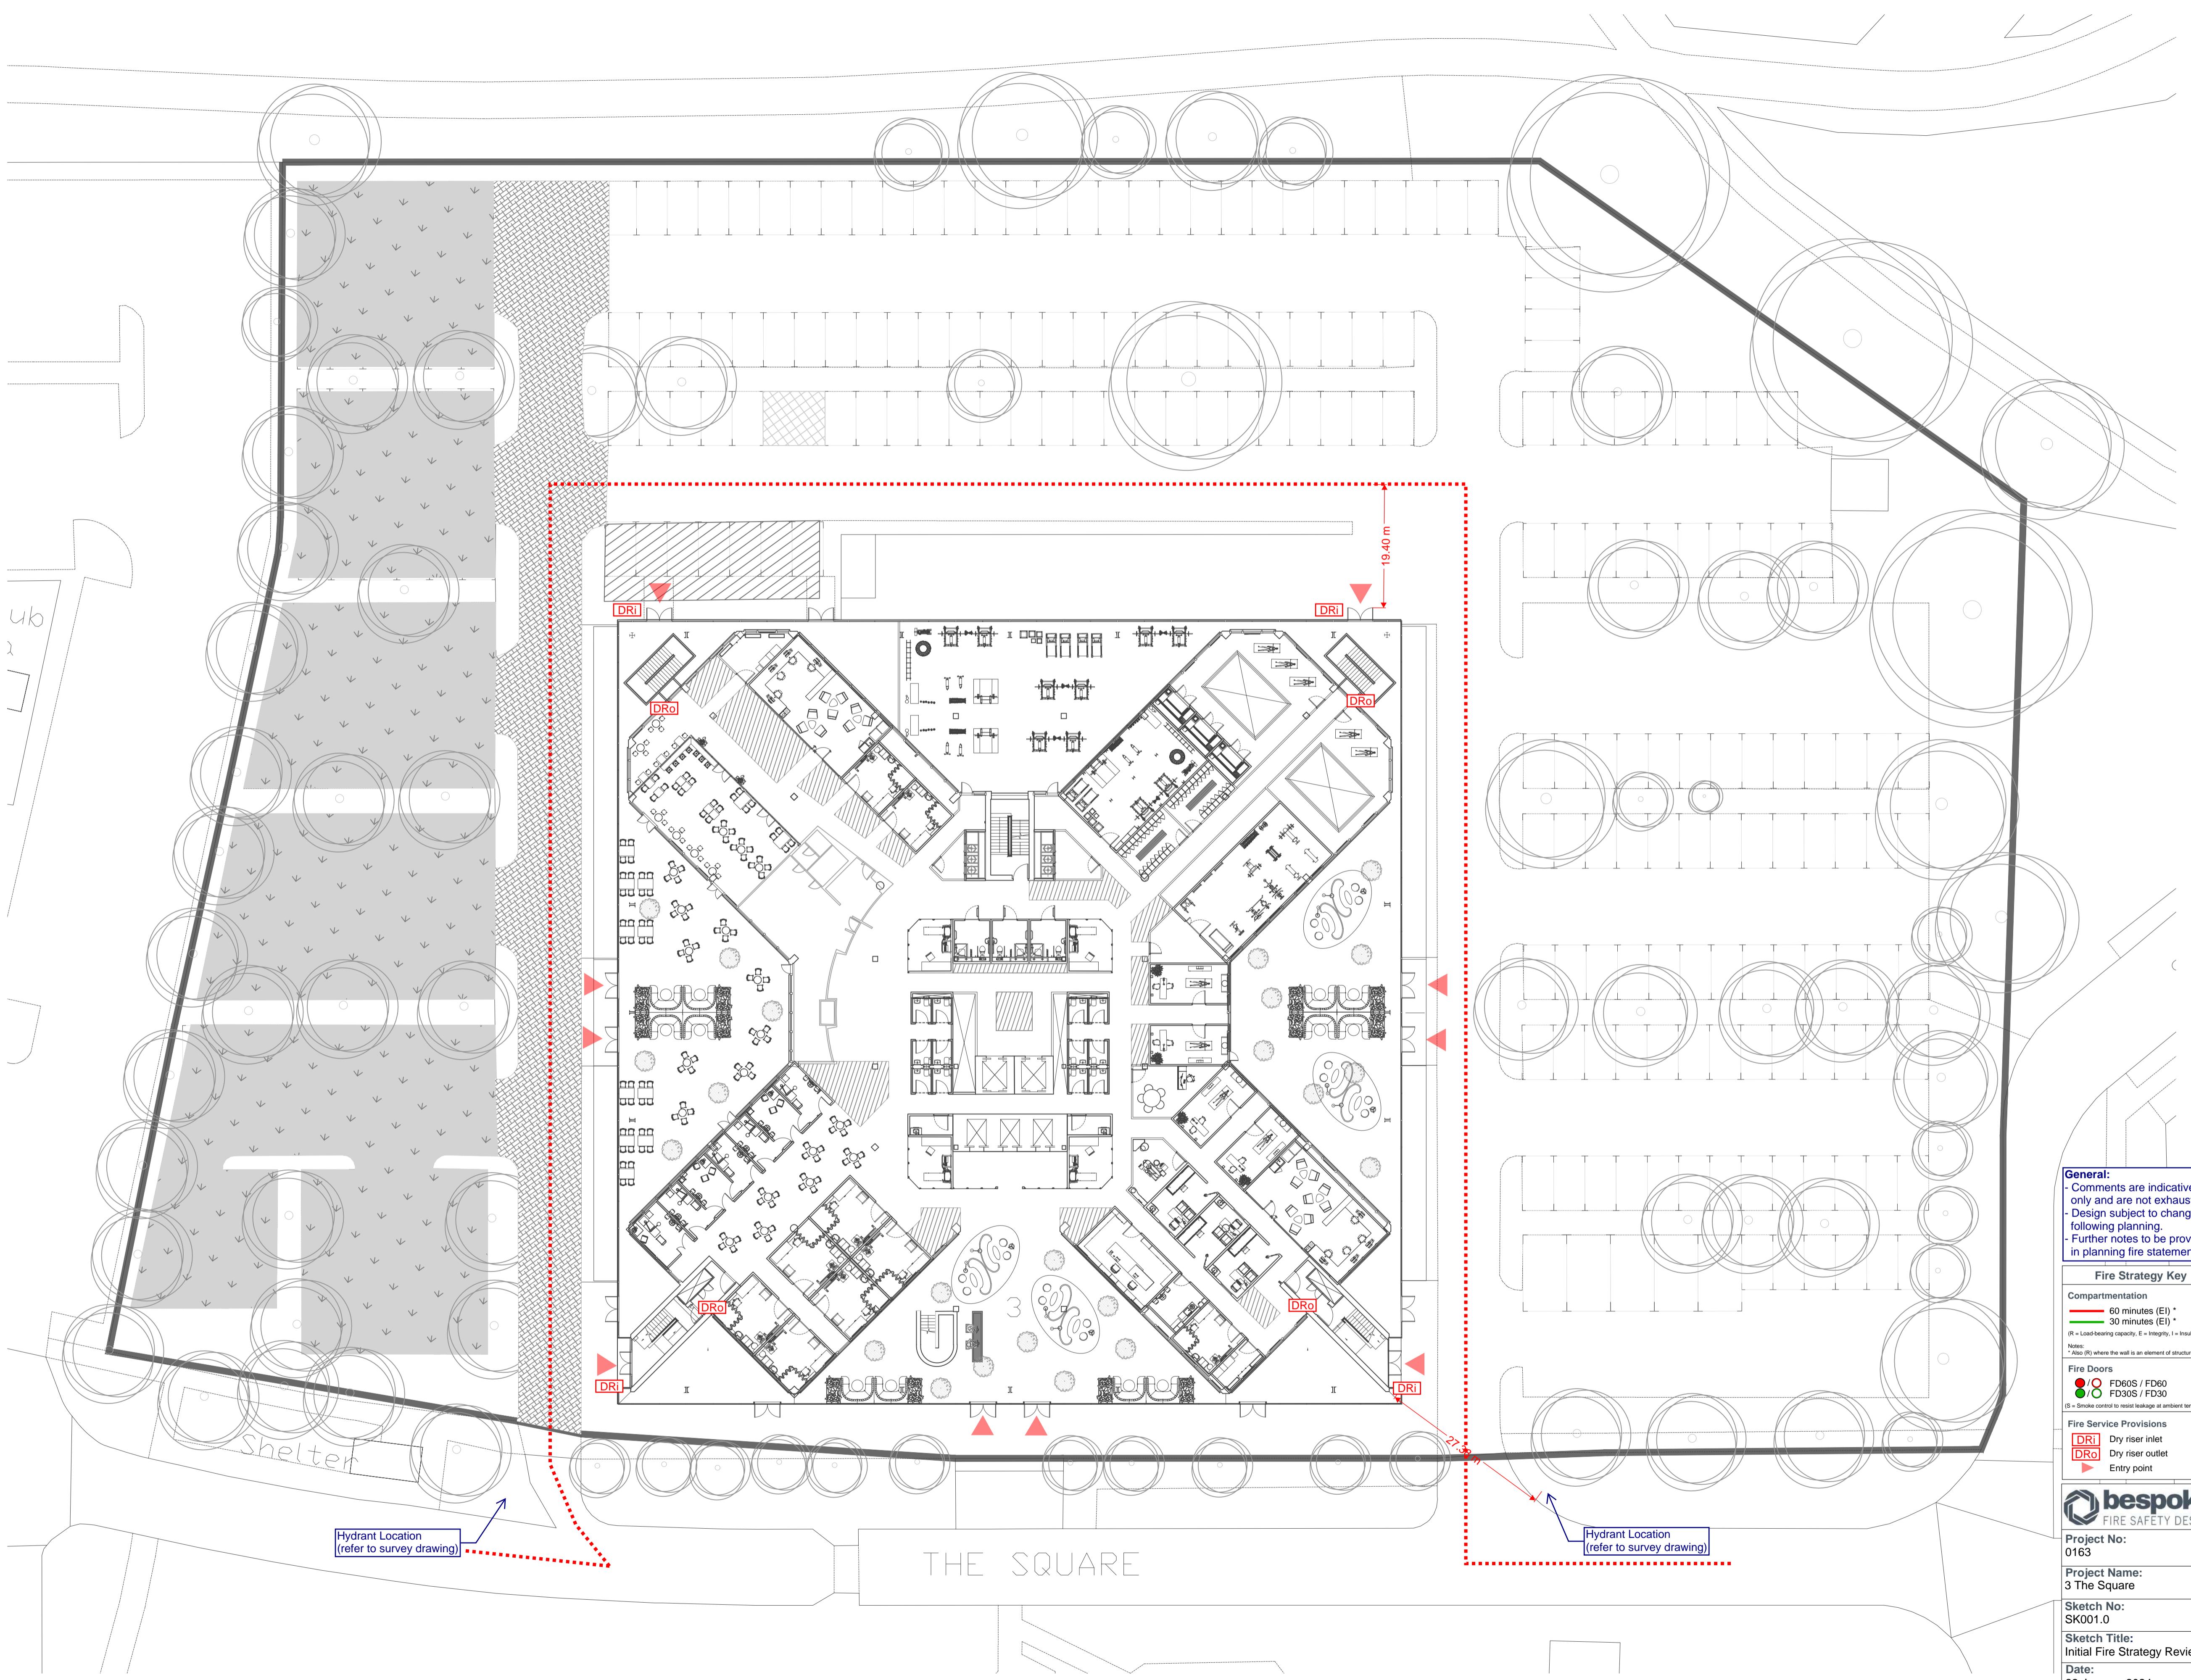

01 First Issue 06.06.2023 JA HA
 Rev: Notes: Date: Dwn: Iss:
 0 5 10 15 20 25
 N

Client:
COLUMBIA THREADNEEDLE INVESTMENTS

hale
 ARCHITECTURE
 22c Leadenhall Street, London, EC3A 3HP
 Project:
 3 The Square, Stockley Park
 Drawing Title:
 Proposed General Arrangement Site Plan
 Project No: 21087 Scale @ A1/A3: 1:250/1:500 Revision: 01
 Drawing No: 21087-HALE-XX-00-DR-A-1002
 ©Bespoke Fire Safety Design Ltd 2024



Quality Assurance

This document has been prepared for the use by, and takes into account particular instructions and requirements of, the Client named on the cover page. This document is not intended for use by any third party and Bespoke Fire Safety Design Ltd shall not be liable for the reliance on or use of this document by any third party.

Revision	Date	Issue
00	02 Feb 2024	Draft issue for design team review
01	06 Feb 2024	Change of client details. Issue for planning application.

Produced on behalf of Bespoke Fire Safety Design by:

A handwritten signature in black ink, appearing to read "Craig Howard".

Craig Howard / Director
BEng CEng MIFireE MSFPE
t: +44 7834 977051
e: craig@bespokefire.co.uk
w: www.bespokefire.co.uk



Registration Number: 587378

IFE Membership Number: 00036356