



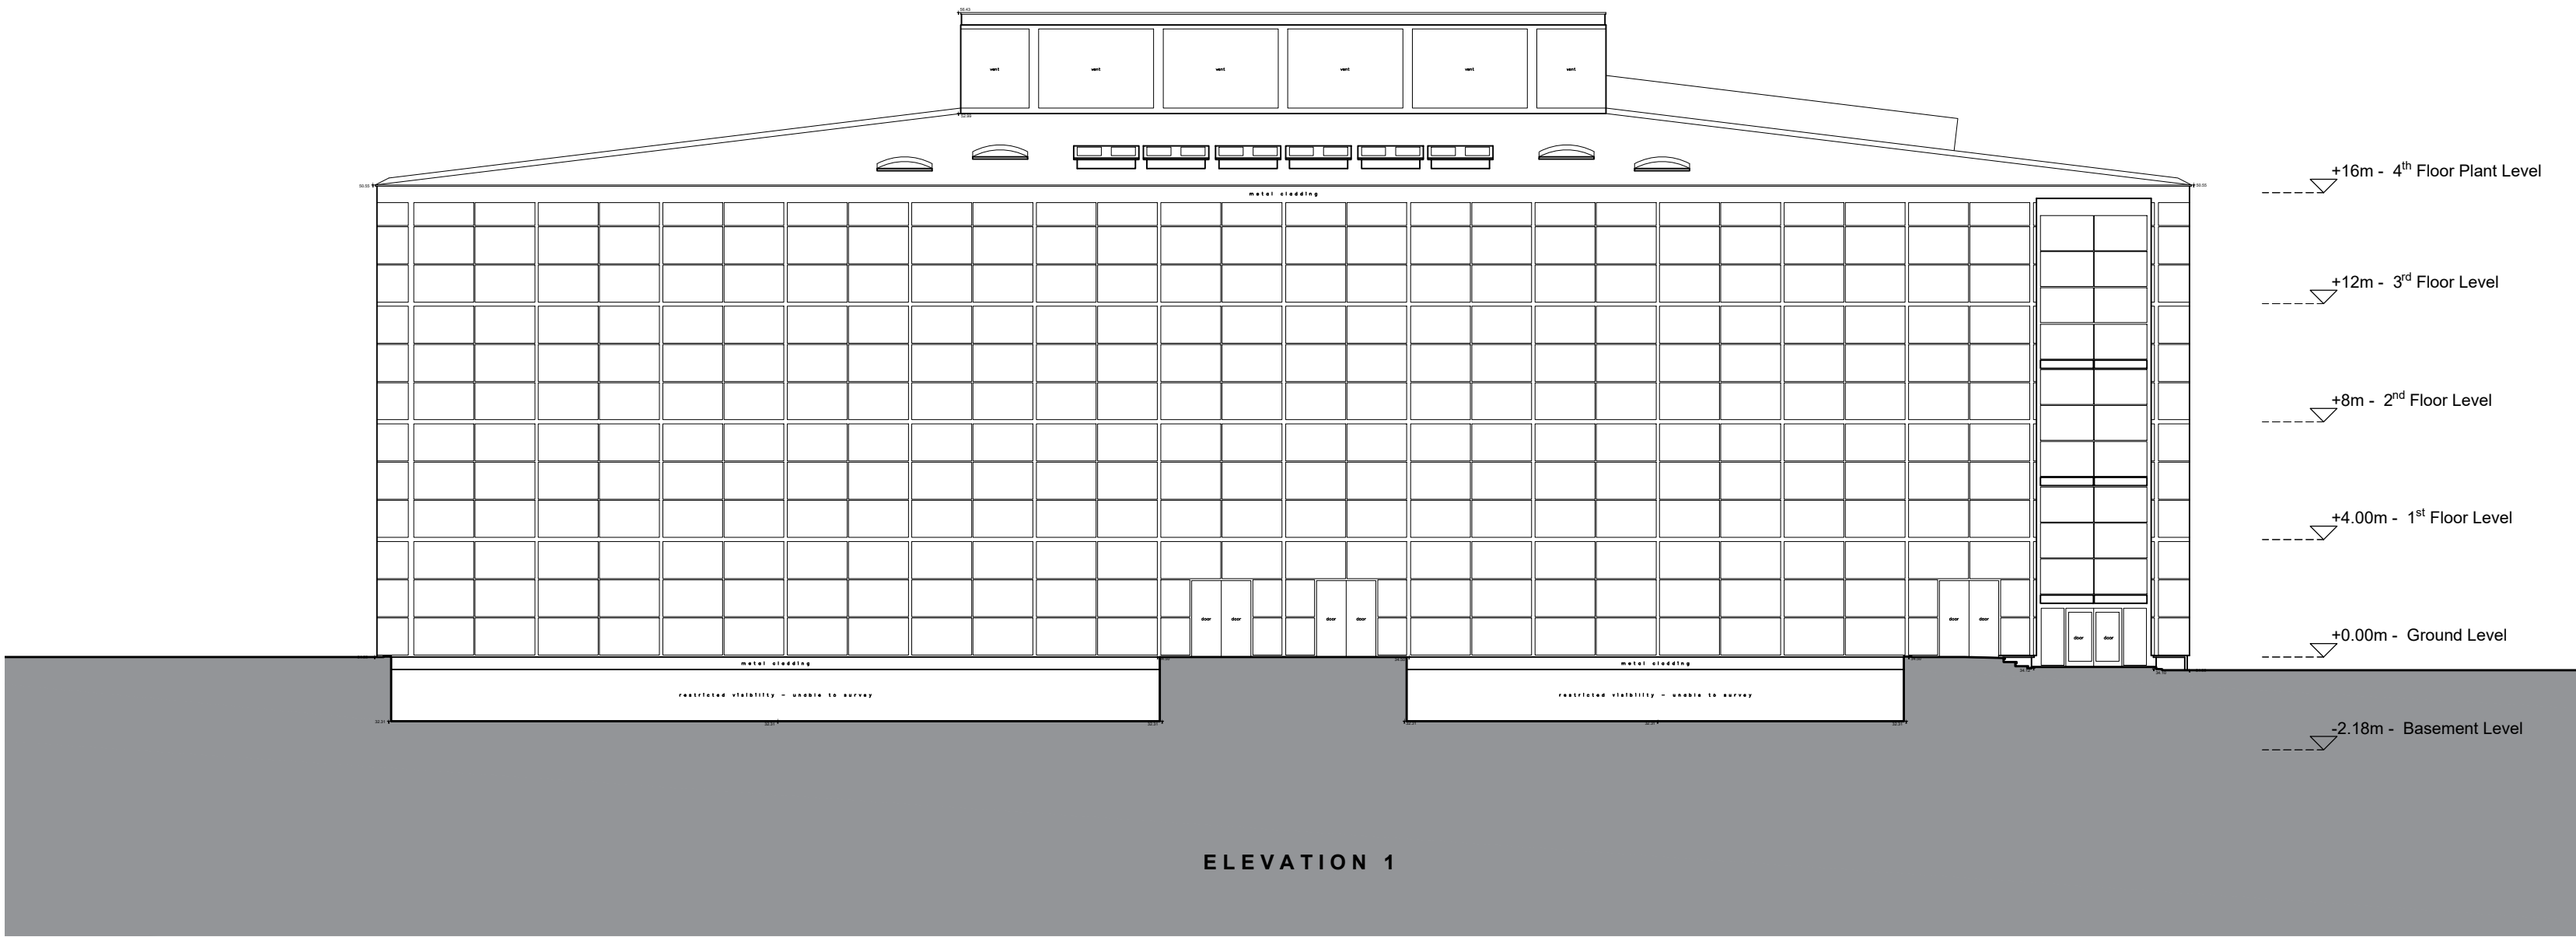


01 Proposed West Elevation
1:200 @ A1

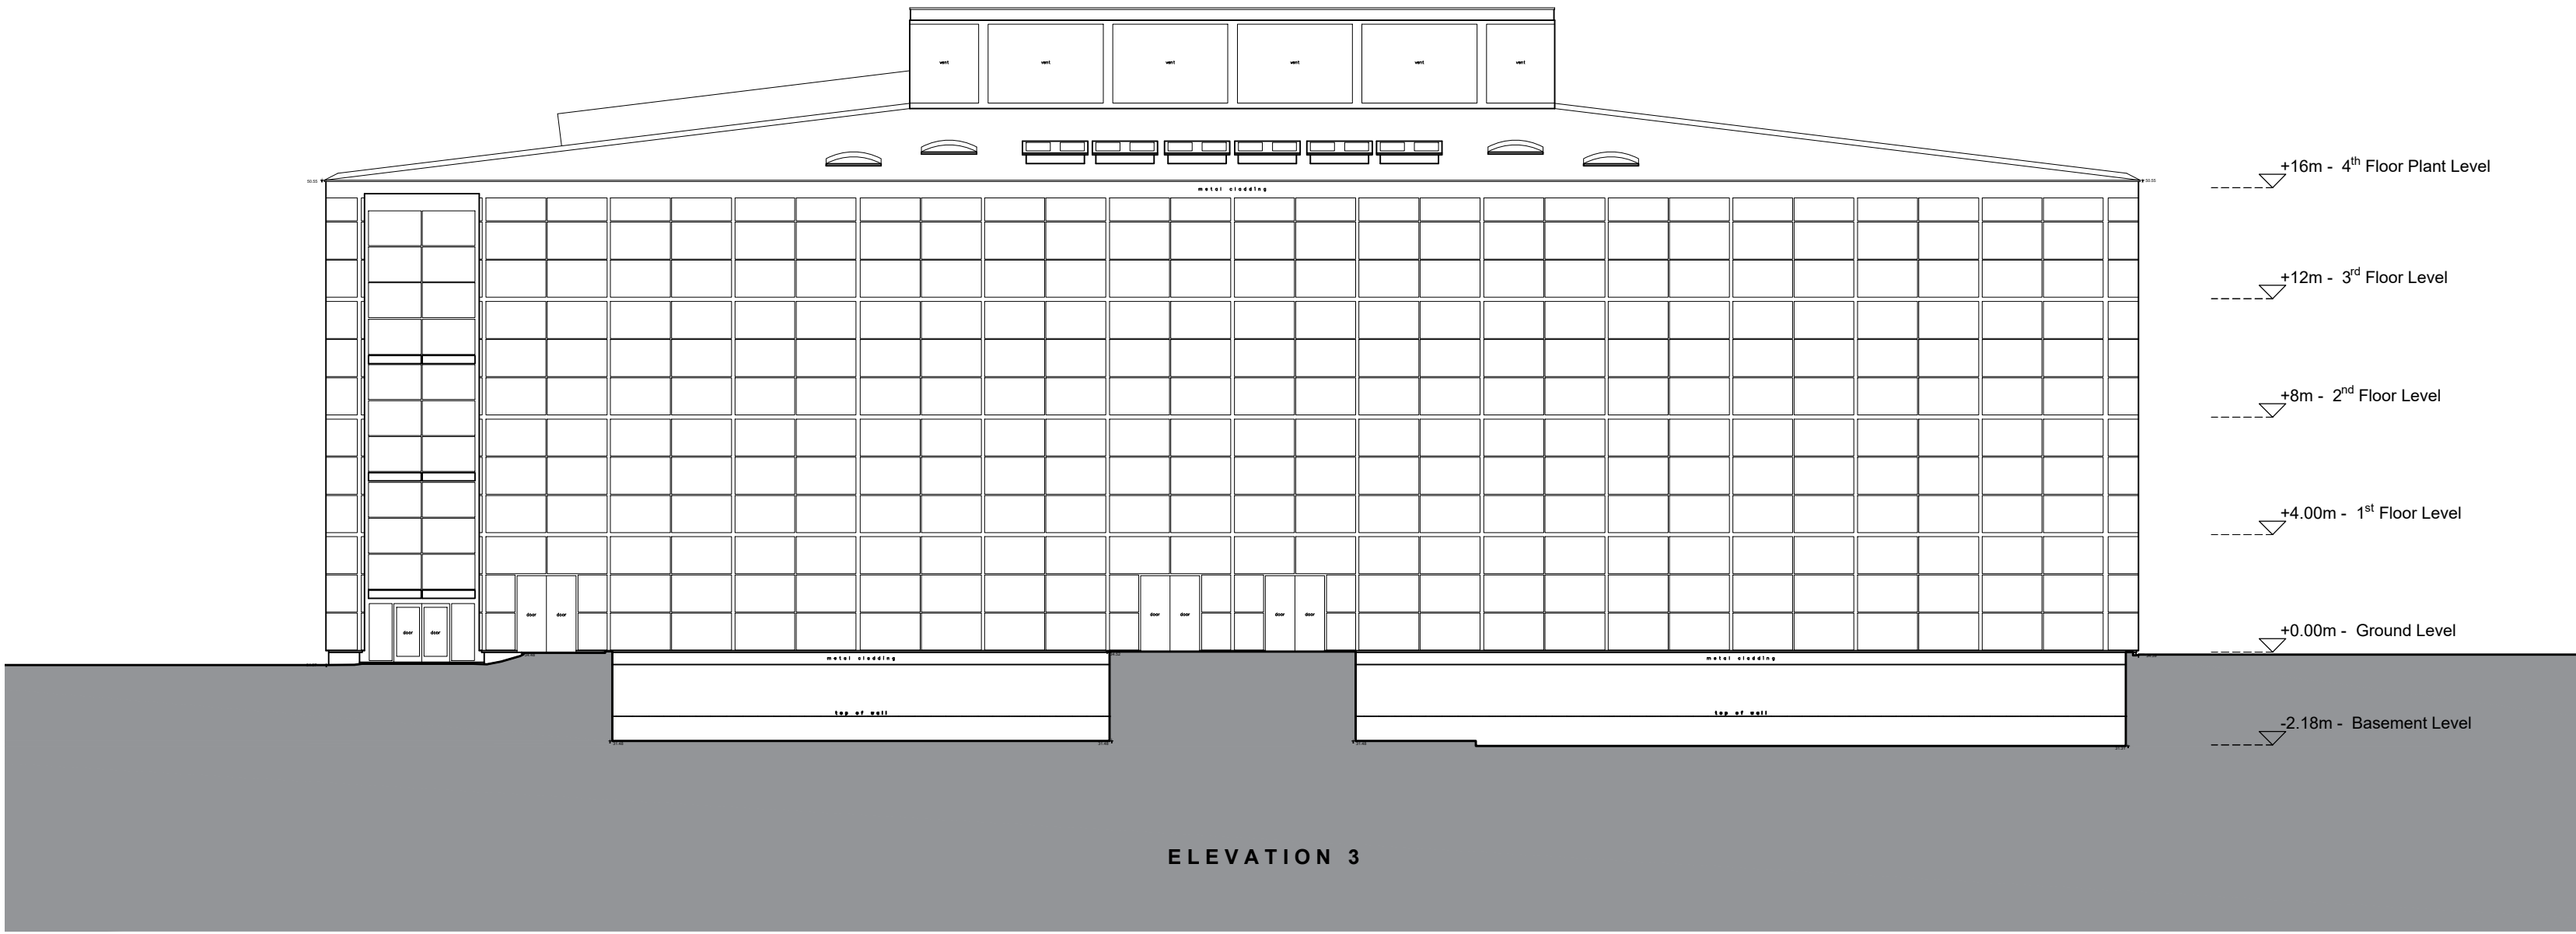

02 Proposed East Elevation
1:200 @ A1

Disclaimer:
© All information shown is subject to survey, drawings and information within is for diagrammatic visualization and should not be used for construction purposes. Measure all dimensions on site for verification of data

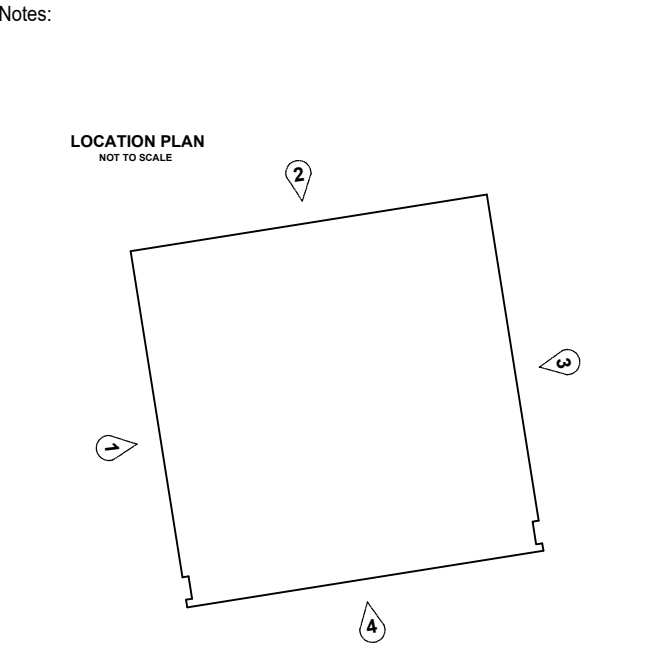

01	First Issue	XX.XX.2023	JA	HA
Rev:	Notes:	Date:	Dwn:	Iss:



hale
ARCHITECTURE
22c Leathermarket Street, London, SE1 3HP

Project:
3 The Square, Stockley Park

Drawing Title:
Proposed General Arrangment
Elevations - East & West

Project No: 21087	Scale @ A1/A3: 1:200/1:400	Revision: 01
----------------------	-------------------------------	------------------------

Drawing No:
21087-HALE-B1-XX-DR-A-1021