



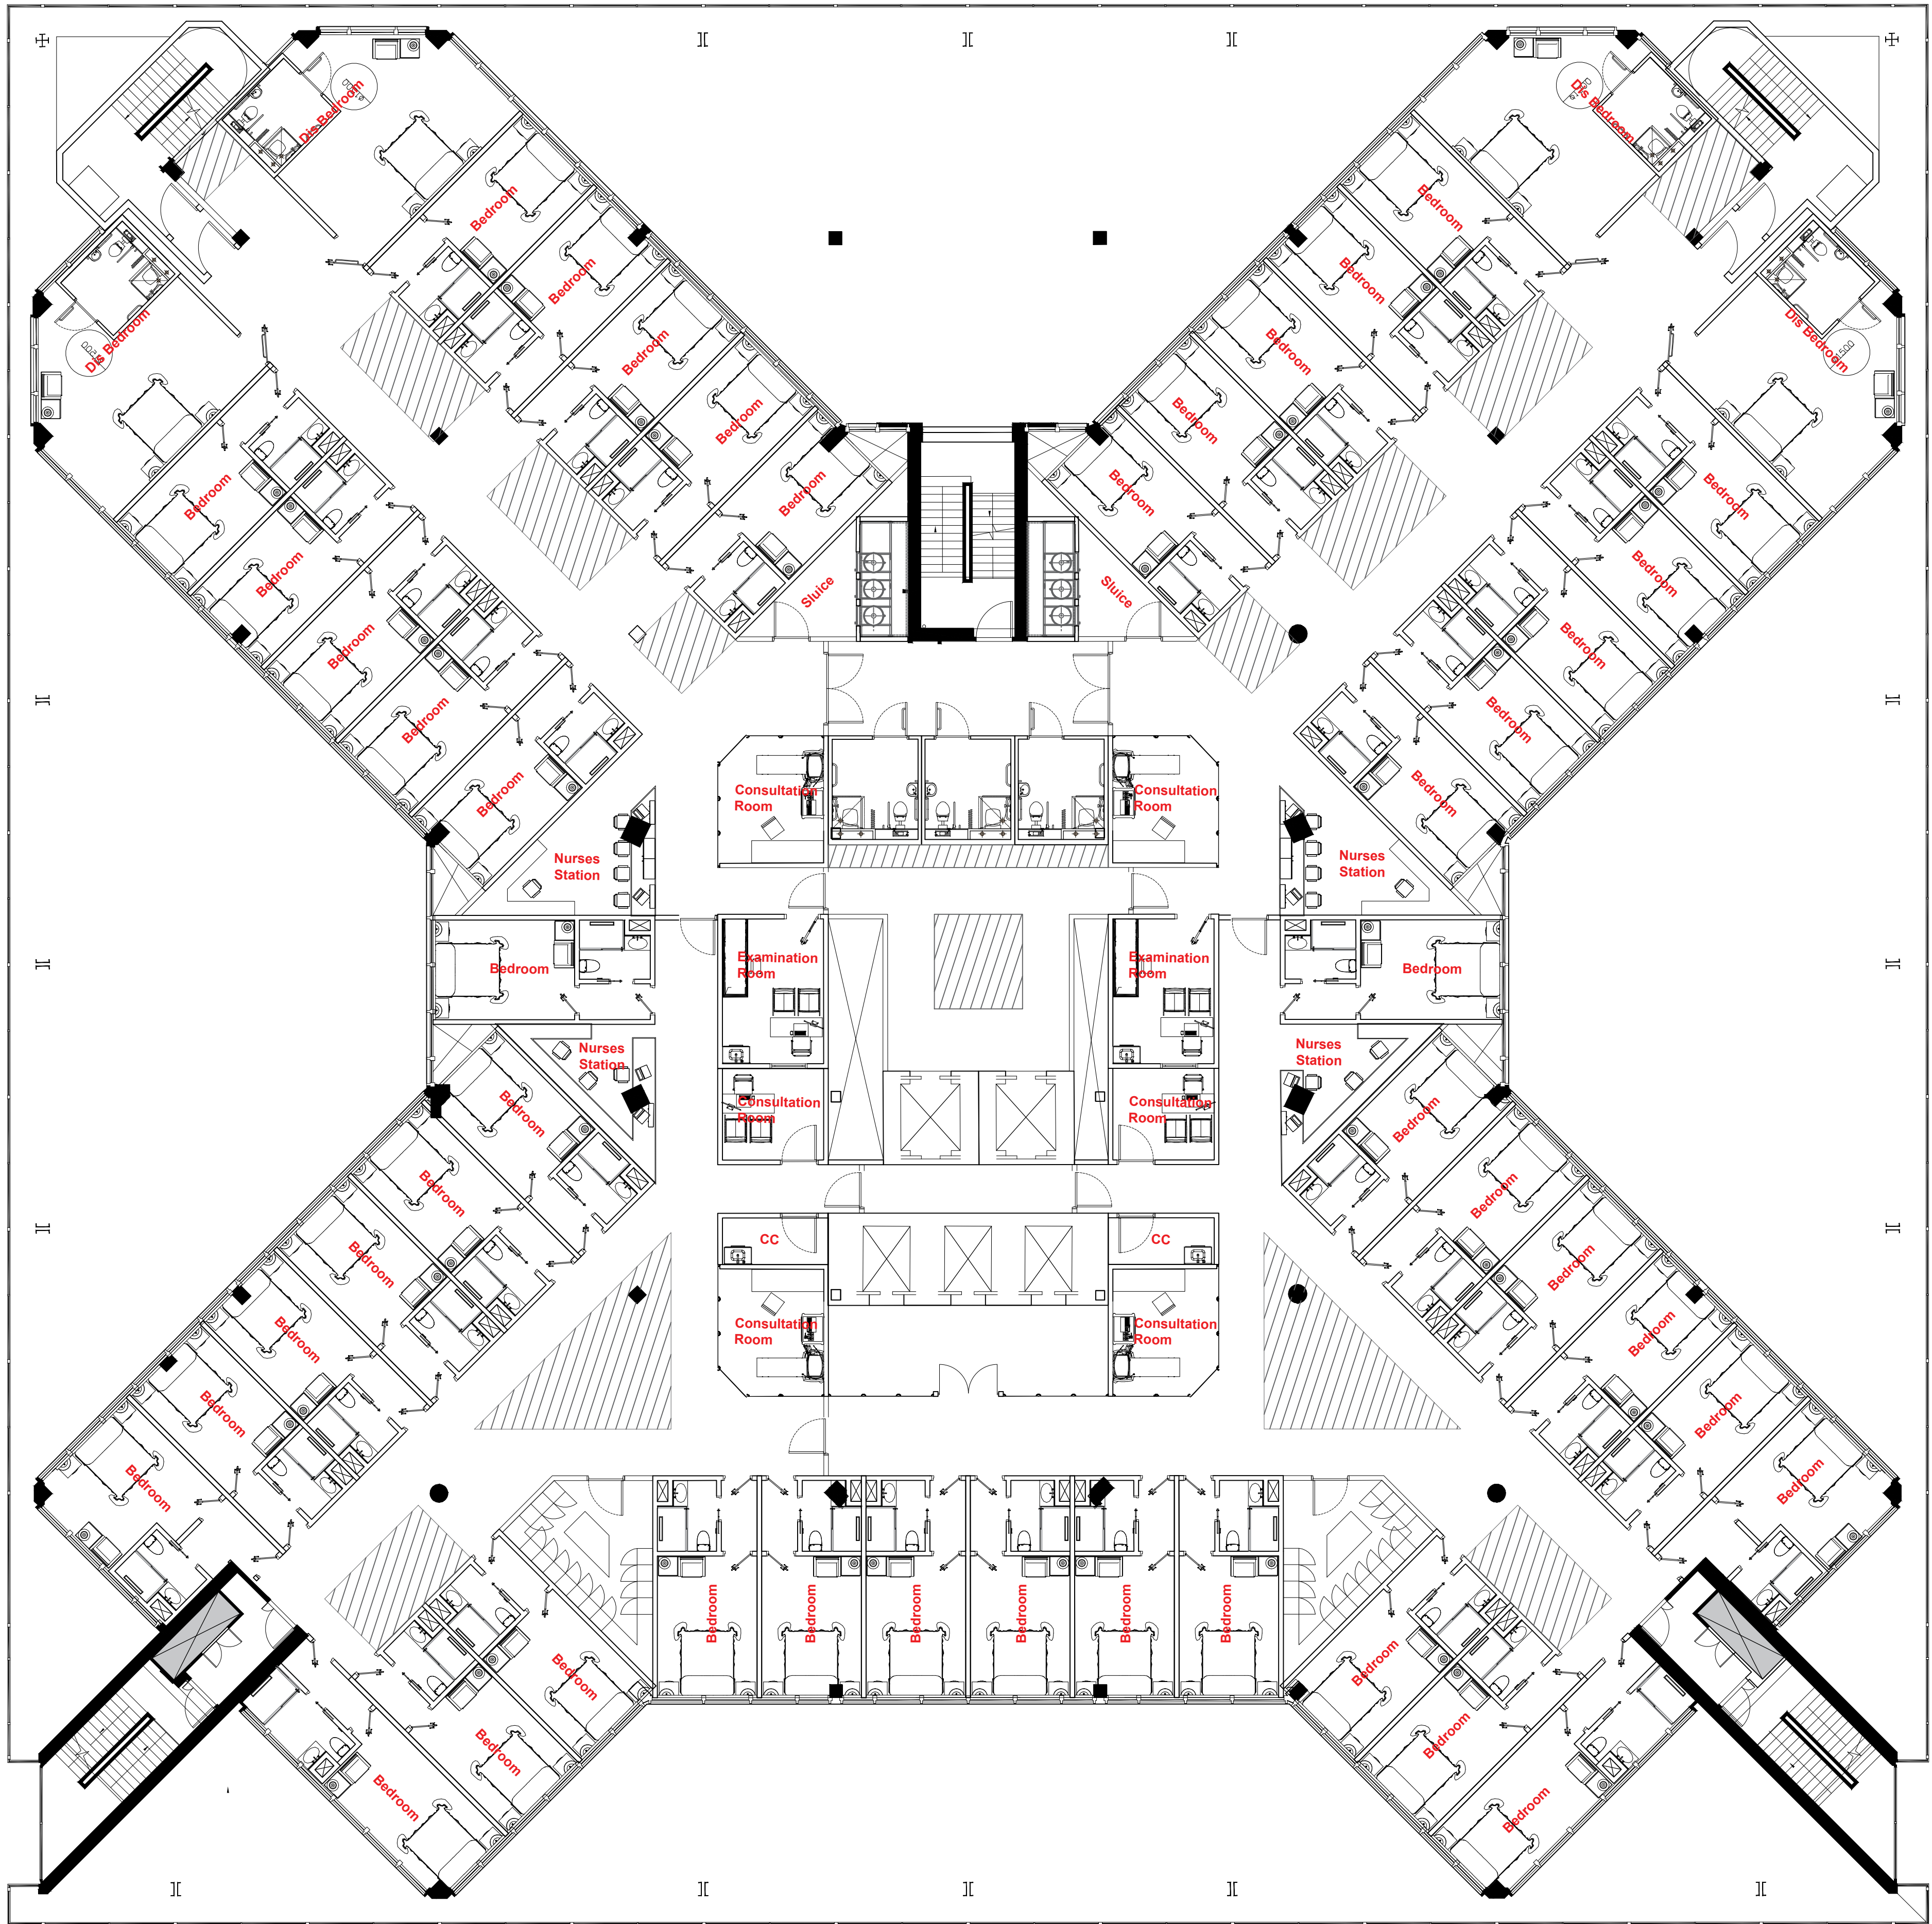

Disclaimer:
© All information shown is subject to survey, drawings and information within is for diagrammatic visualization and should not be used for construction purposes. Measure all dimensions on site for verification of data

- Notes:
- 4 x Nurse Station (66sqm)
 - 50 x Long Stay medical bedroom Including 4 Accessible Rooms (1,325sqm)
 - Consultation Room (116sqm)
 - Ancillary Space - Amenity, Storage, Sluice etc (178sqm)

03	Issued for draft DAS	25.01.2024	RS	HA
02	Assume medical use entire building	01.09.2023	JA	HA
01	First Issue	15.08.2023	JA	HA
Rev:	Notes:	Date:	Dwn:	Iss:

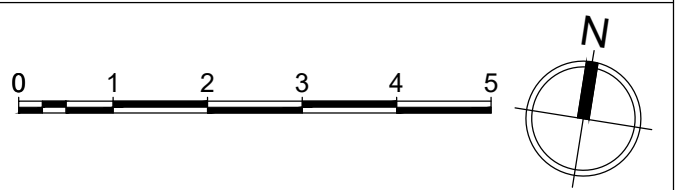

hale
ARCHITECTURE
22c Leathermarket Street, London, SE1 3HP
Project:
3 The Square, Stockley Park

Drawing Title:
**Proposed General Arrangement
Second Floor Plan**

Project No: 21087	Scale @ A1/A3: 1:125/1:250	Revision: 03
----------------------	-------------------------------	------------------------

Drawing No:
21087-HALE-B1-02-DR-A-1012