
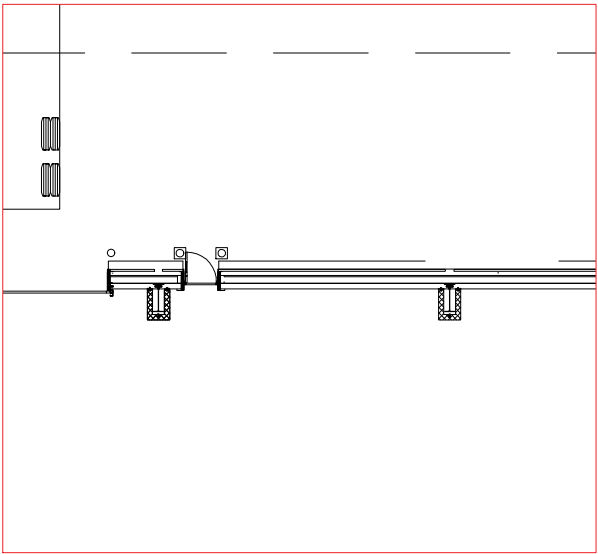


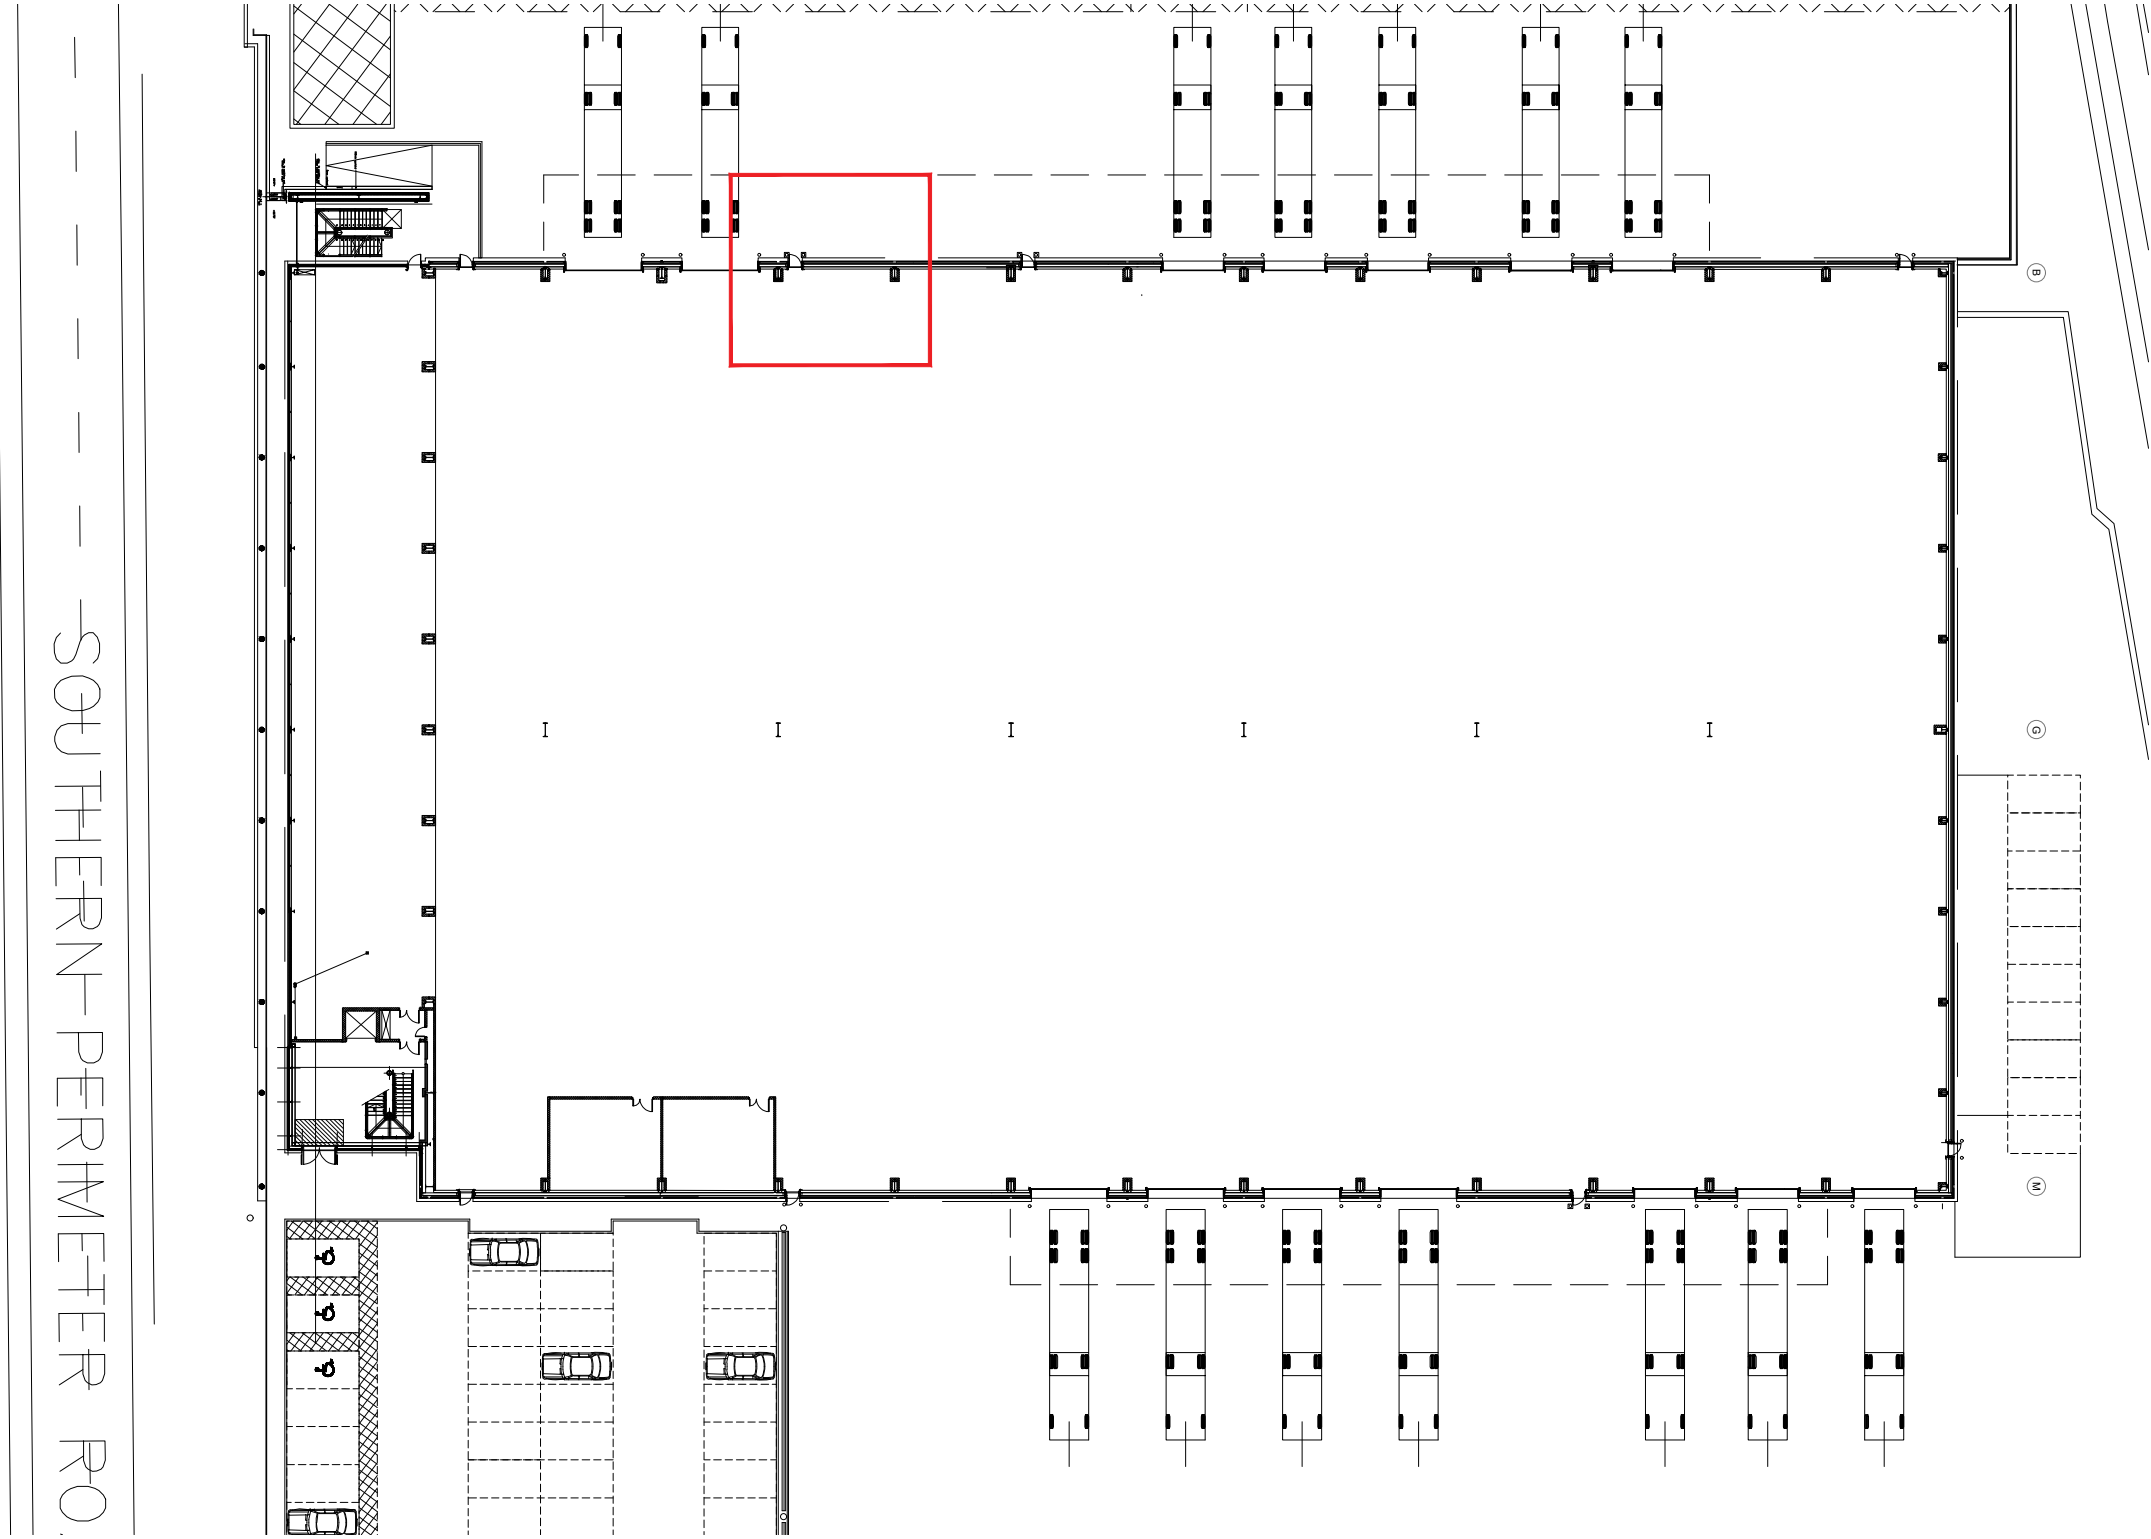

Detail
Scale 1:200 at A3

Existing Floor Plan

Scale 1:500 at A3

REV	DESCRIPTION	DATE
STATUS: PLANNING		

Client: Swissport
Project: Swissport, Heathrow, TW6 3LW
Title: Existing Floor Plan
Project No: S22-008
Drawn by: AR
Scale: 1:500 @ A3

Drg No: S22-008-P-001 Rev: _
Scale (m): 1:500
0 5 10 15

CMIS

CMI STUDIO ARCHITECTS
UNIT 434 METAL BOX FACTORY, 30 GREAT
GUILDFORD STREET, LONDON, SE1 0HS
T: (020) 3567 0811 F: (01908) 227 319 W: cmistudio.co.uk
STUDIO | ARCHITECTURE | INTERIOR DESIGN
PRINCIPAL DESIGNERS | PROJECT MANAGEMENT