
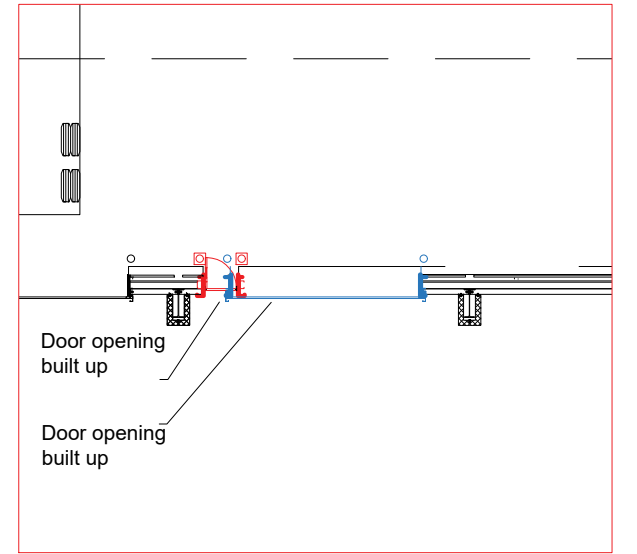


SOUTHERN PERIMETER ROAD

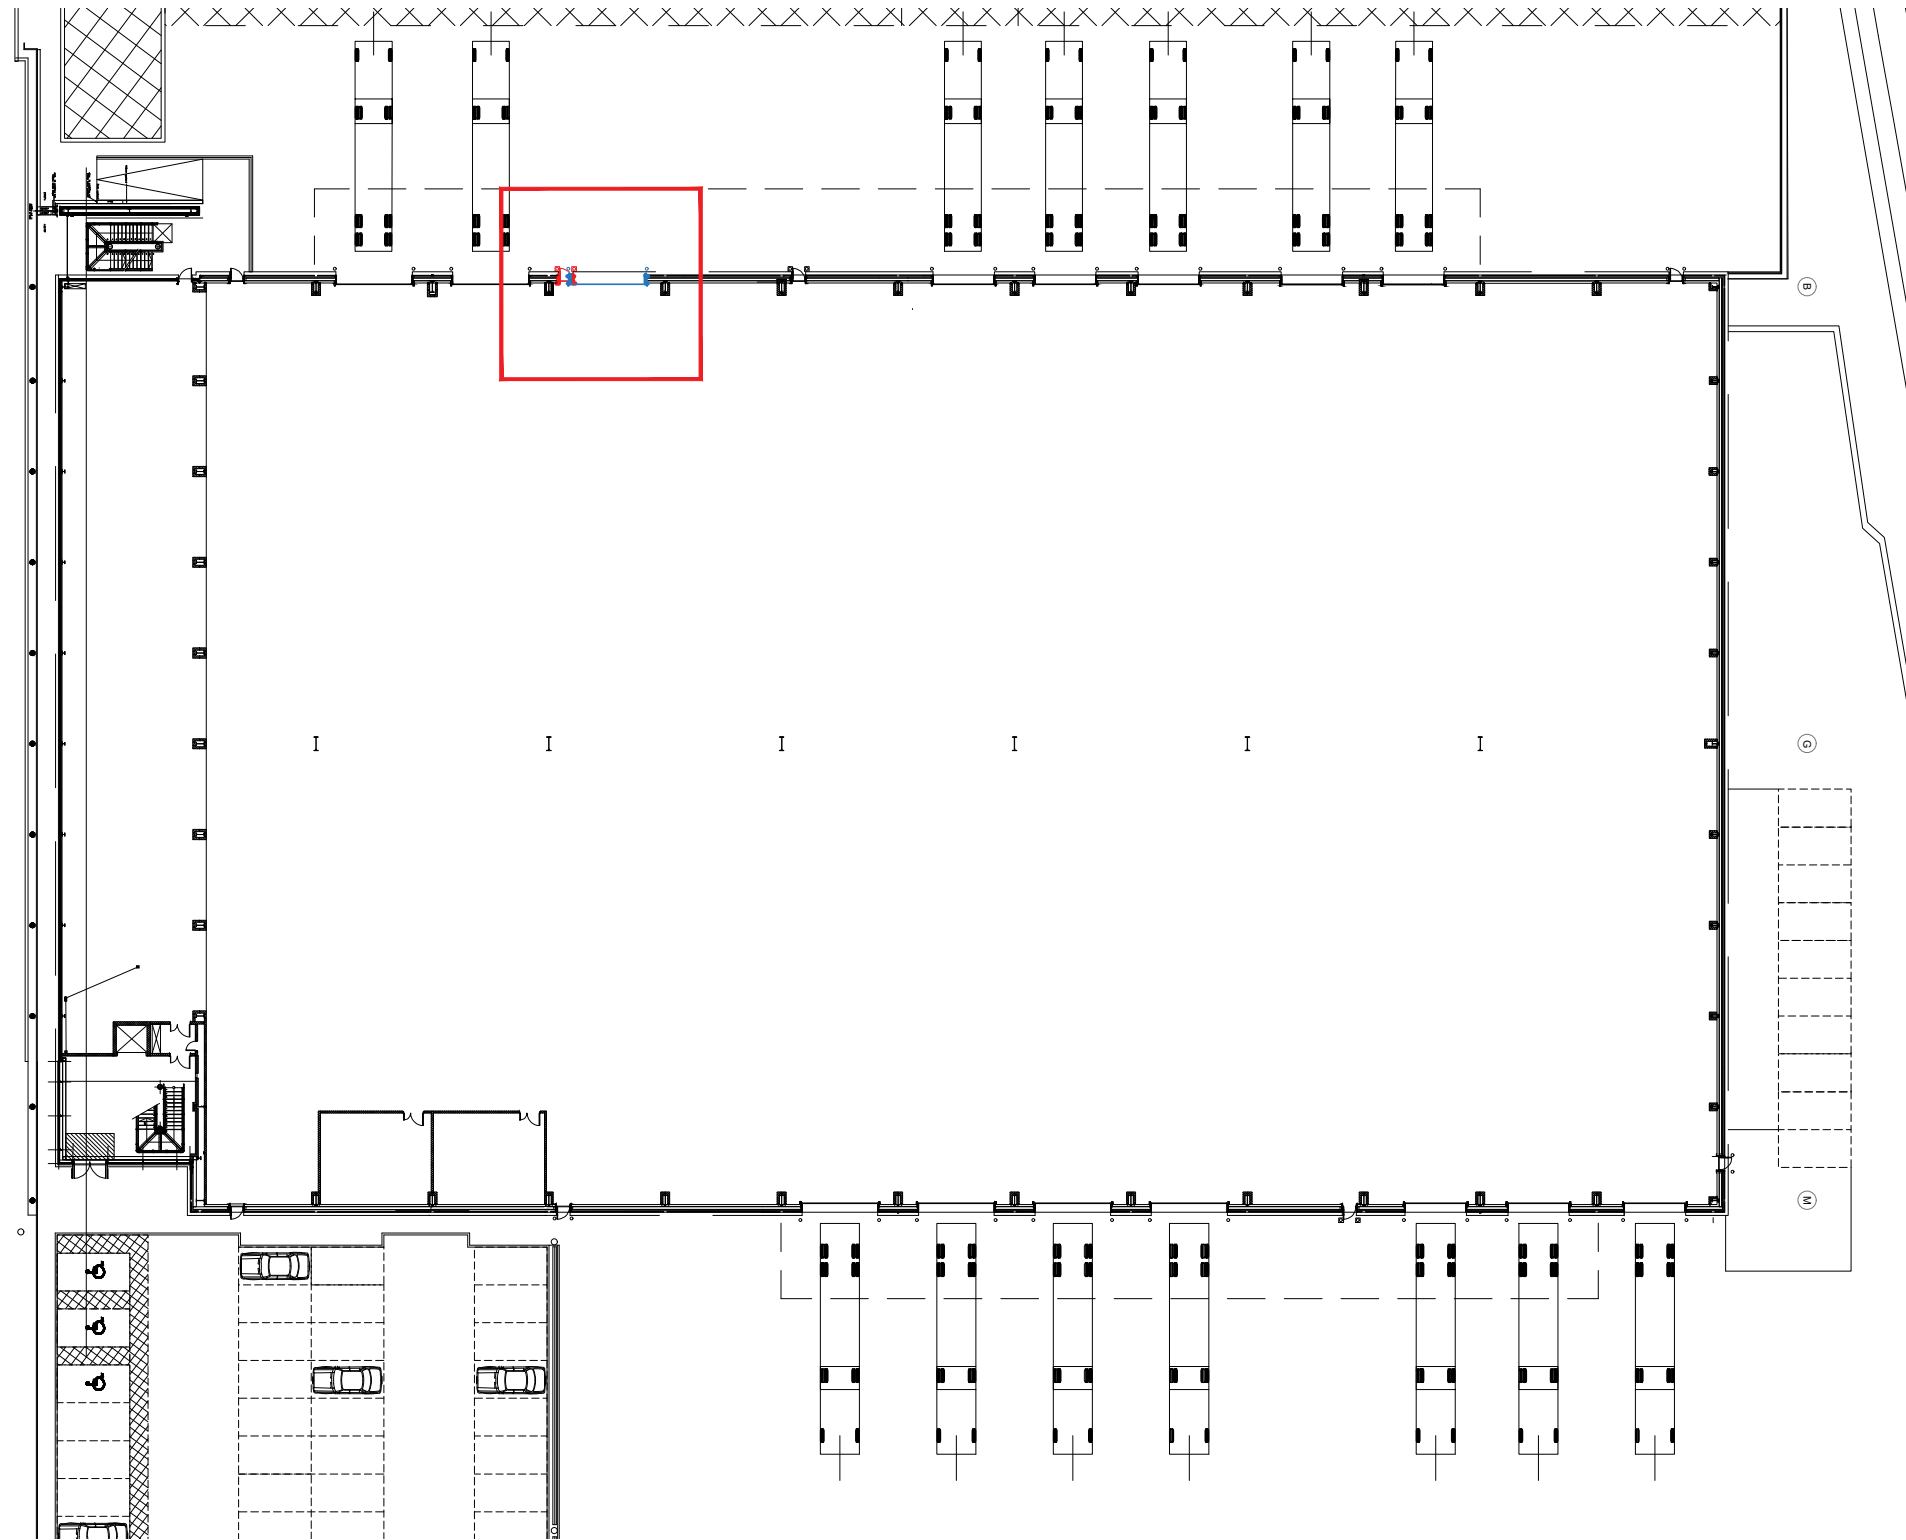

Detail
Scale 1:200 at A3

Proposed Floor Plan

Scale 1:500 at A3

REV	DESCRIPTION	DATE
-----	-------------	------

STATUS: PLANNING

Client: Swiss Port
Project: Swiss Port, Heathrow, TW6 3LW
Title: Proposed Floor Plan
Project No: S22-008
Drawn by:
Scale: 1:500 @ A3

Drg No: S22-008-P-003 Rev: _
Scale (m): 1:500
0 5 10 15

CMIS
CMI STUDIO ARCHITECTS
UNIT 434 METAL BOX FACTORY, 30 GREAT
GUILDFORD STREET, LONDON, SE1 0HS
T: (020) 3567 0811 F: (01908) 227 319 W: cmistudio.co.uk
STUDIO | ARCHITECTURE | INTERIOR DESIGN
PRINCIPAL DESIGNERS | PROJECT MANAGEMENT