



Proposed Front Elevation

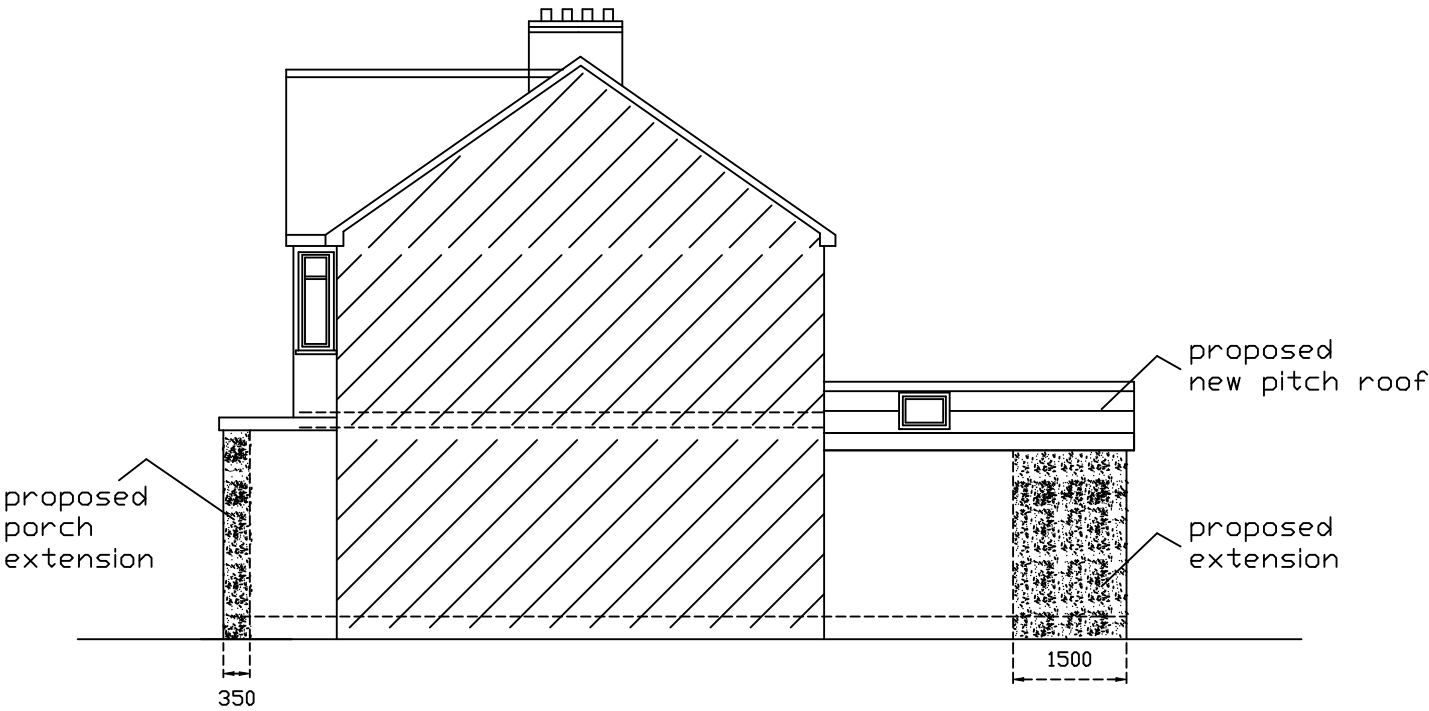


Proposed Attached Elevation

A3 PAPER

Proposed Elevations

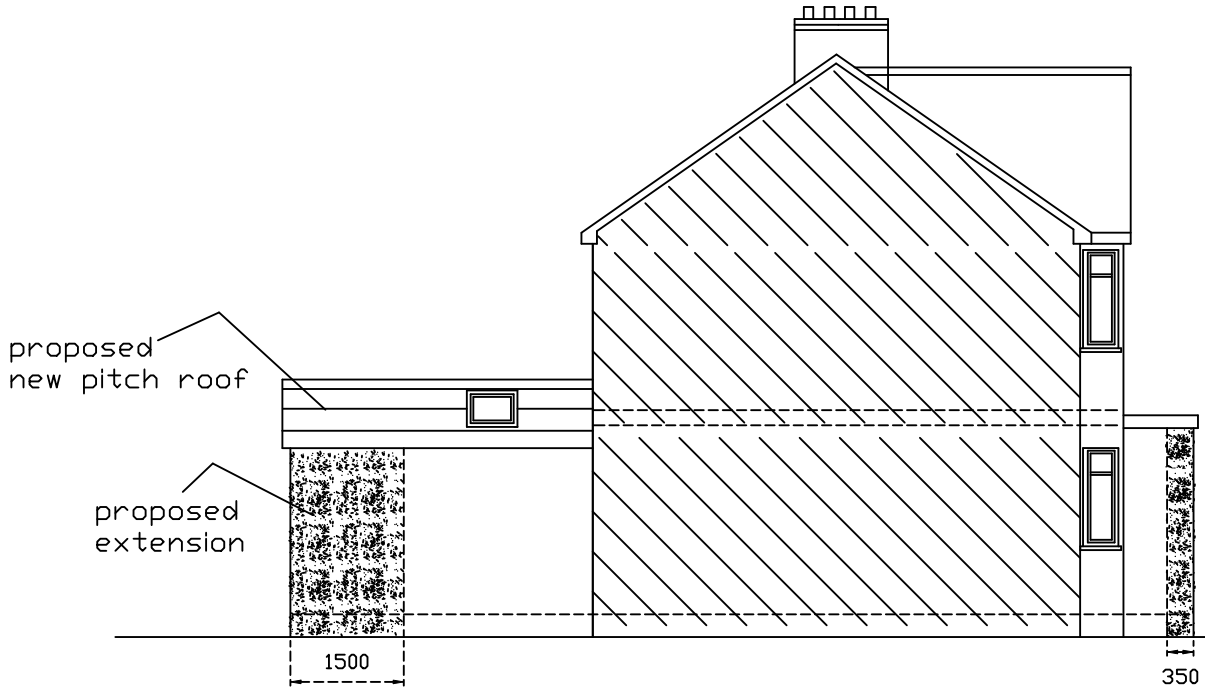

Proposed Attached Elevation

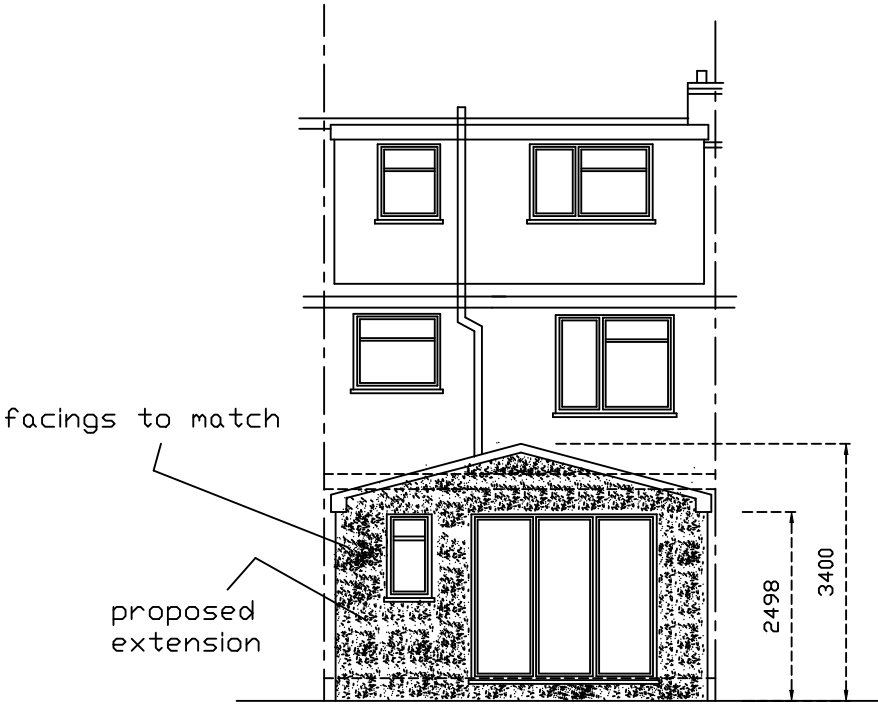

Proposed Rear Elevation

<b>JAC Associates</b> Property Consultants  Mob: 07779 653101	
Project 67 Linden Avenue Ruislip MIDDX HA4	
Client	
Drawing Title Proposed Extension	
Drawing Number lindenavenue-67 / 6 REV B proposed elevations	
Scale	Date
1 : 100	24-04-21

All dimensions and information contained in these plans should be checked on site and with the Local Authority prior to commencing any building works. The works may also be covered by the Town and Country Planning Acts, Building Acts and The Party Wall Act. No works should be commenced prior to obtaining all necessary consents.