


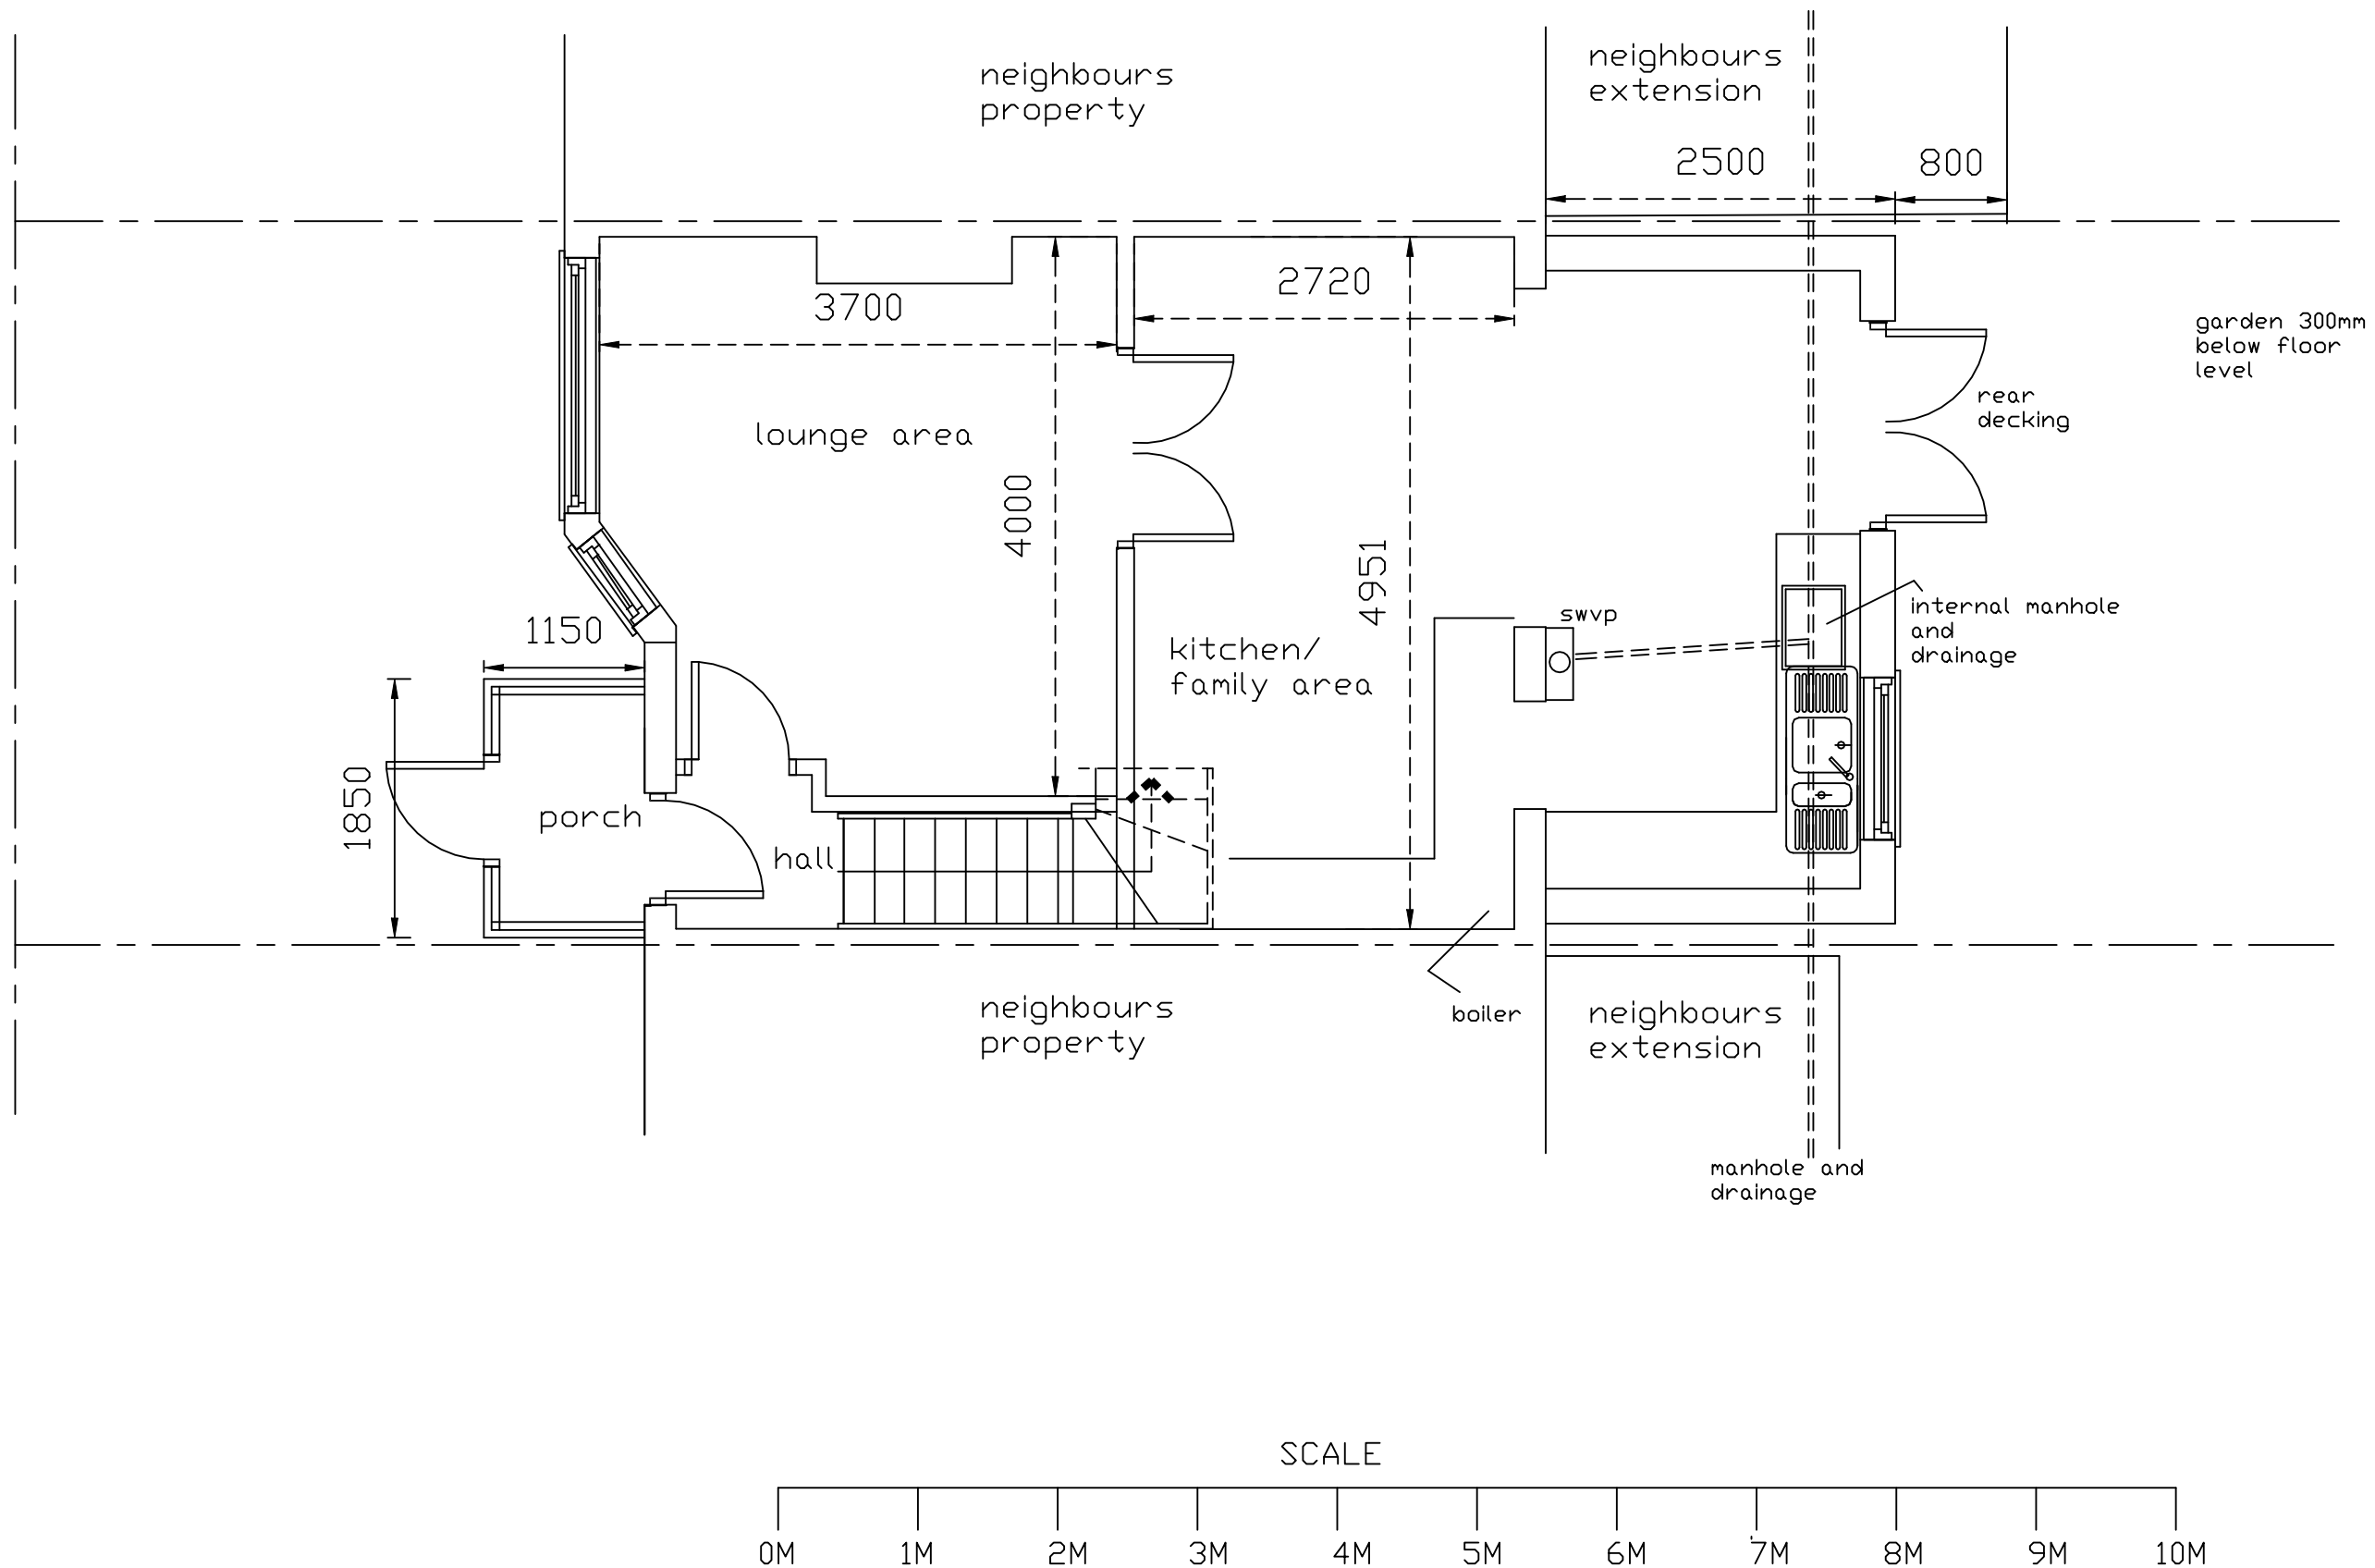

A3 PAPER

Existing Ground  
Floor Plan

**JAC Associates**  
Property Consultants

Mob: 07779 653101

Project

67 Linden Avenue  
Ruislip  
MIDDX  
HA4

Client

Drawing Title

Proposed Extension

Drawing Number

lindenavenue-67 / 0  
ground existing

Scale

1 : 50

Date

24-04-21

All dimensions and information contained in these plans should be checked on site and with the Local Authority prior to commencing any building works. The works may also be covered by the Town and Country Planning Acts, Building Acts and The Party Wall Act. No works should be commenced prior to obtaining all necessary consents.