

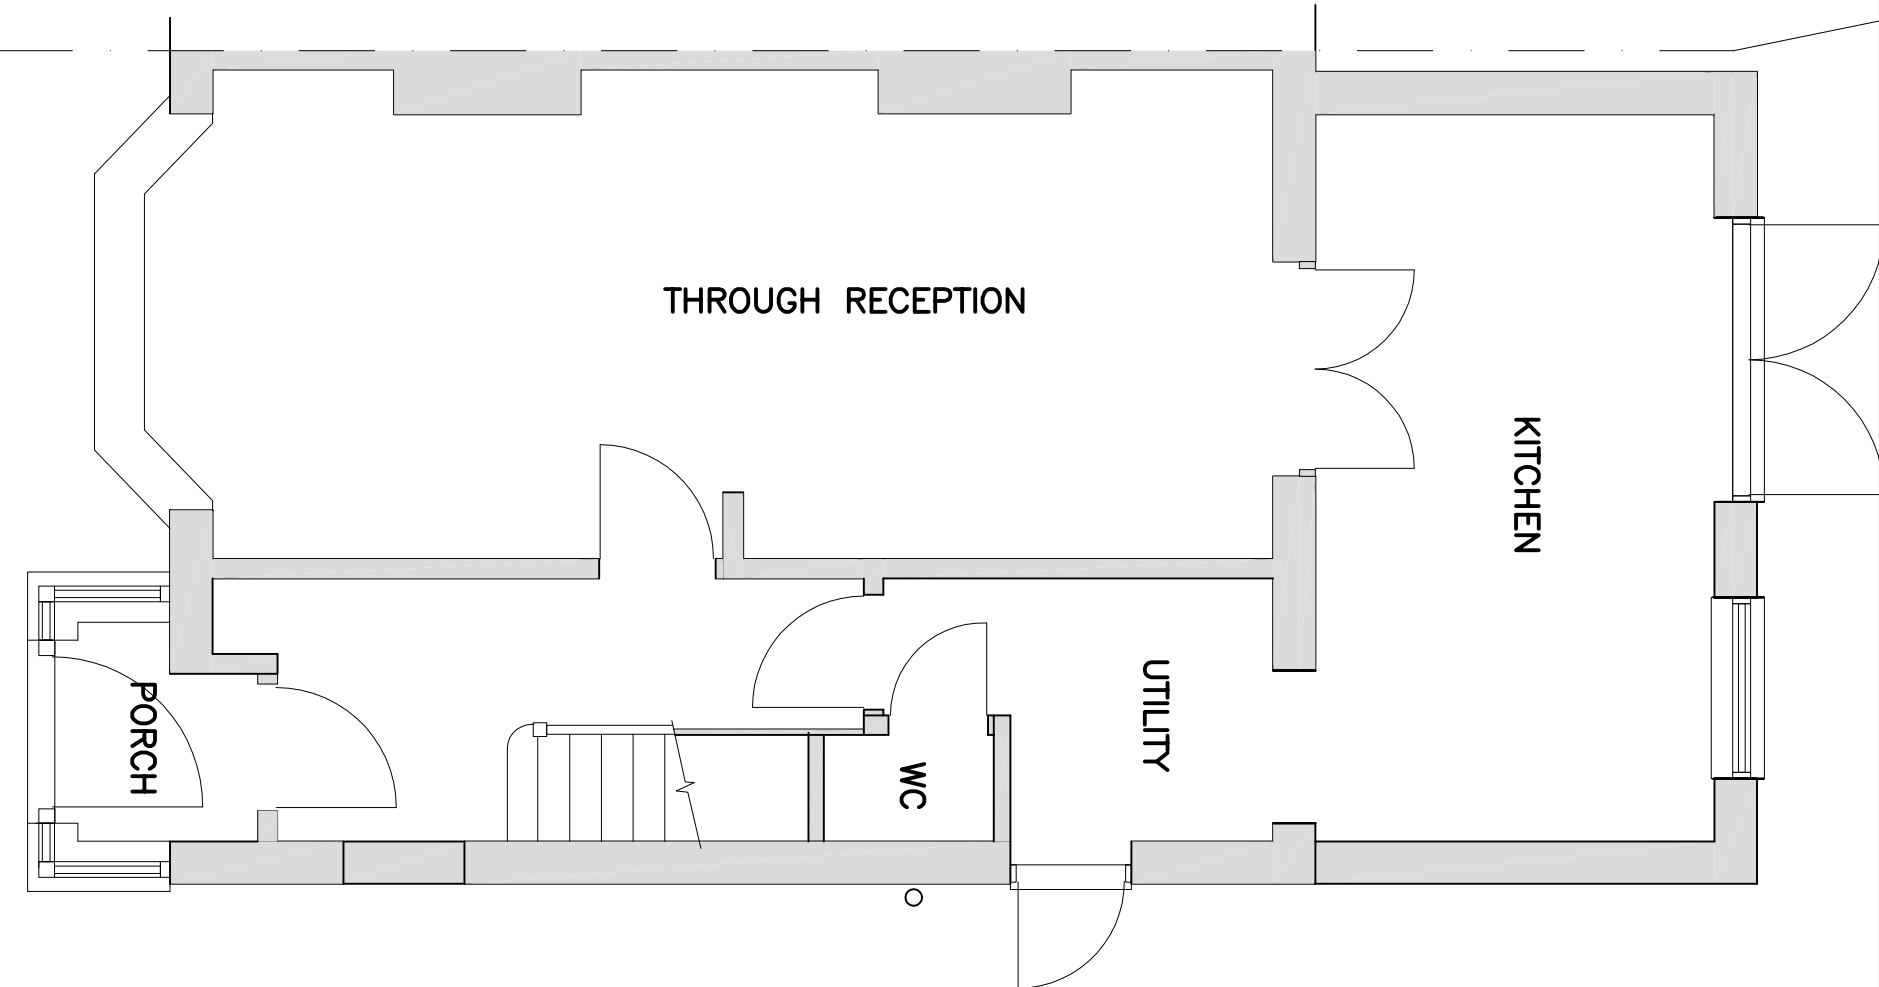



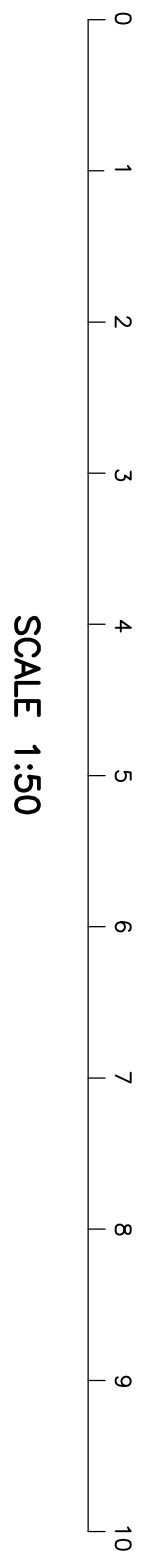


EXISTING GROUND FLOOR PLAN

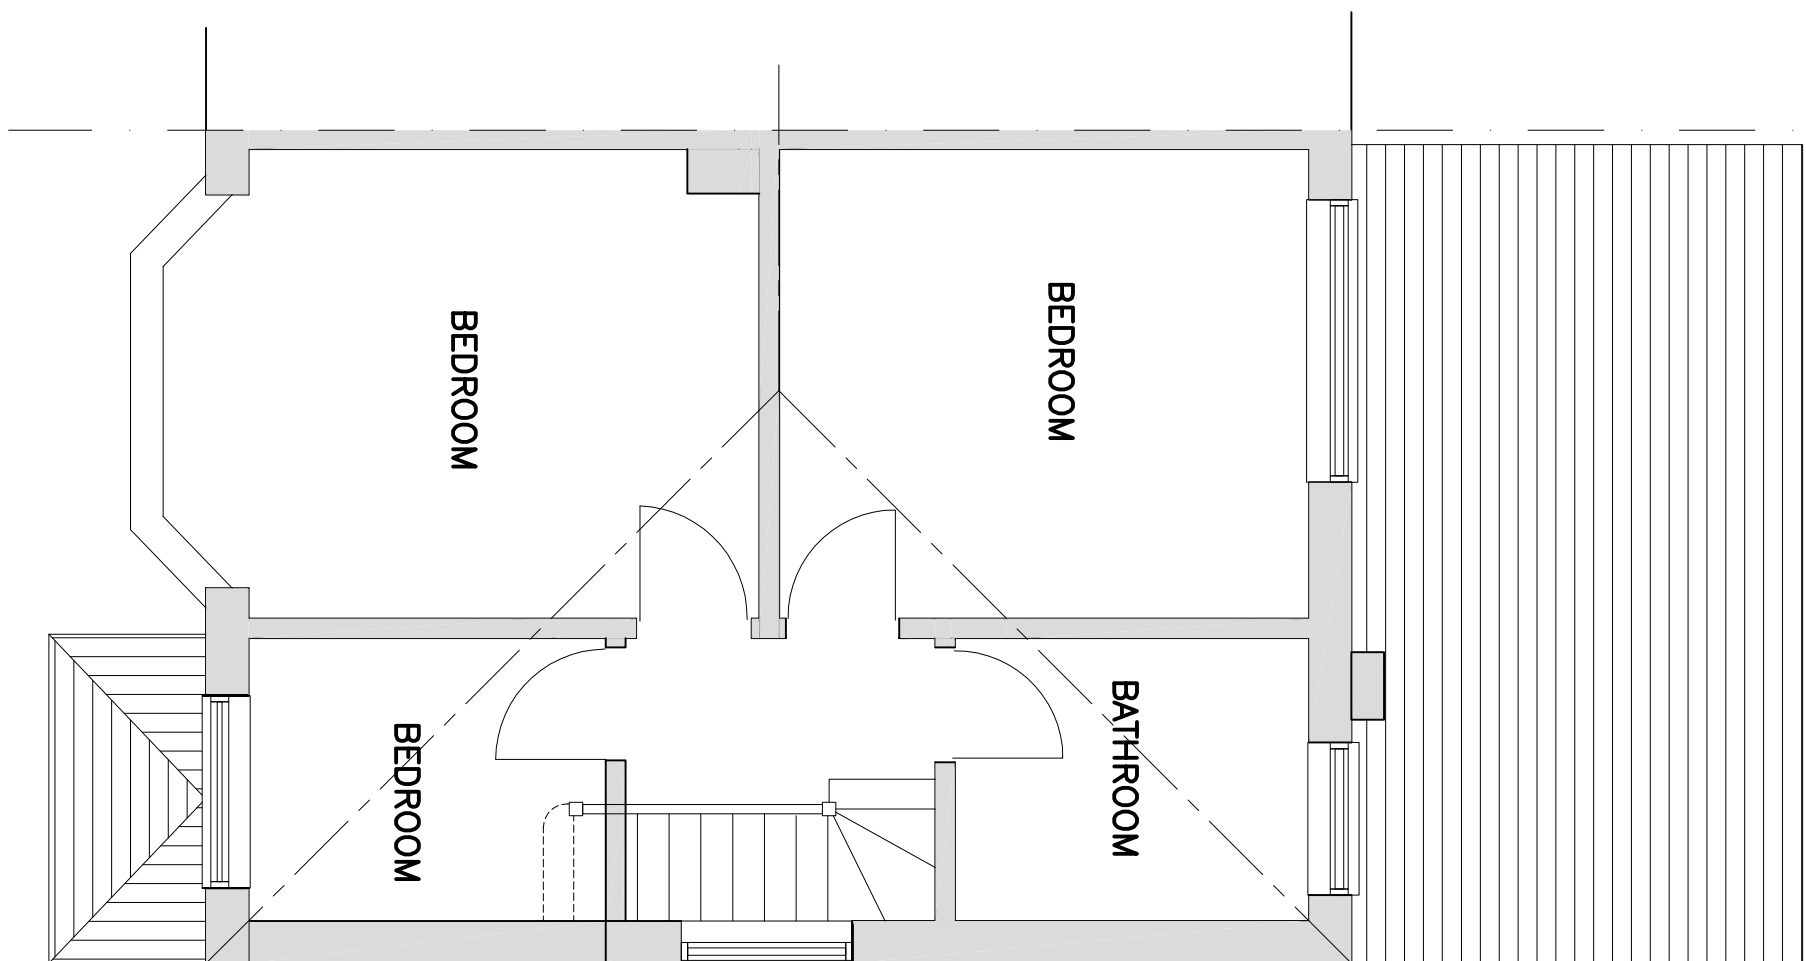


EXISTING FIRST FLOOR PLAN


BLOCK PLAN
1:200

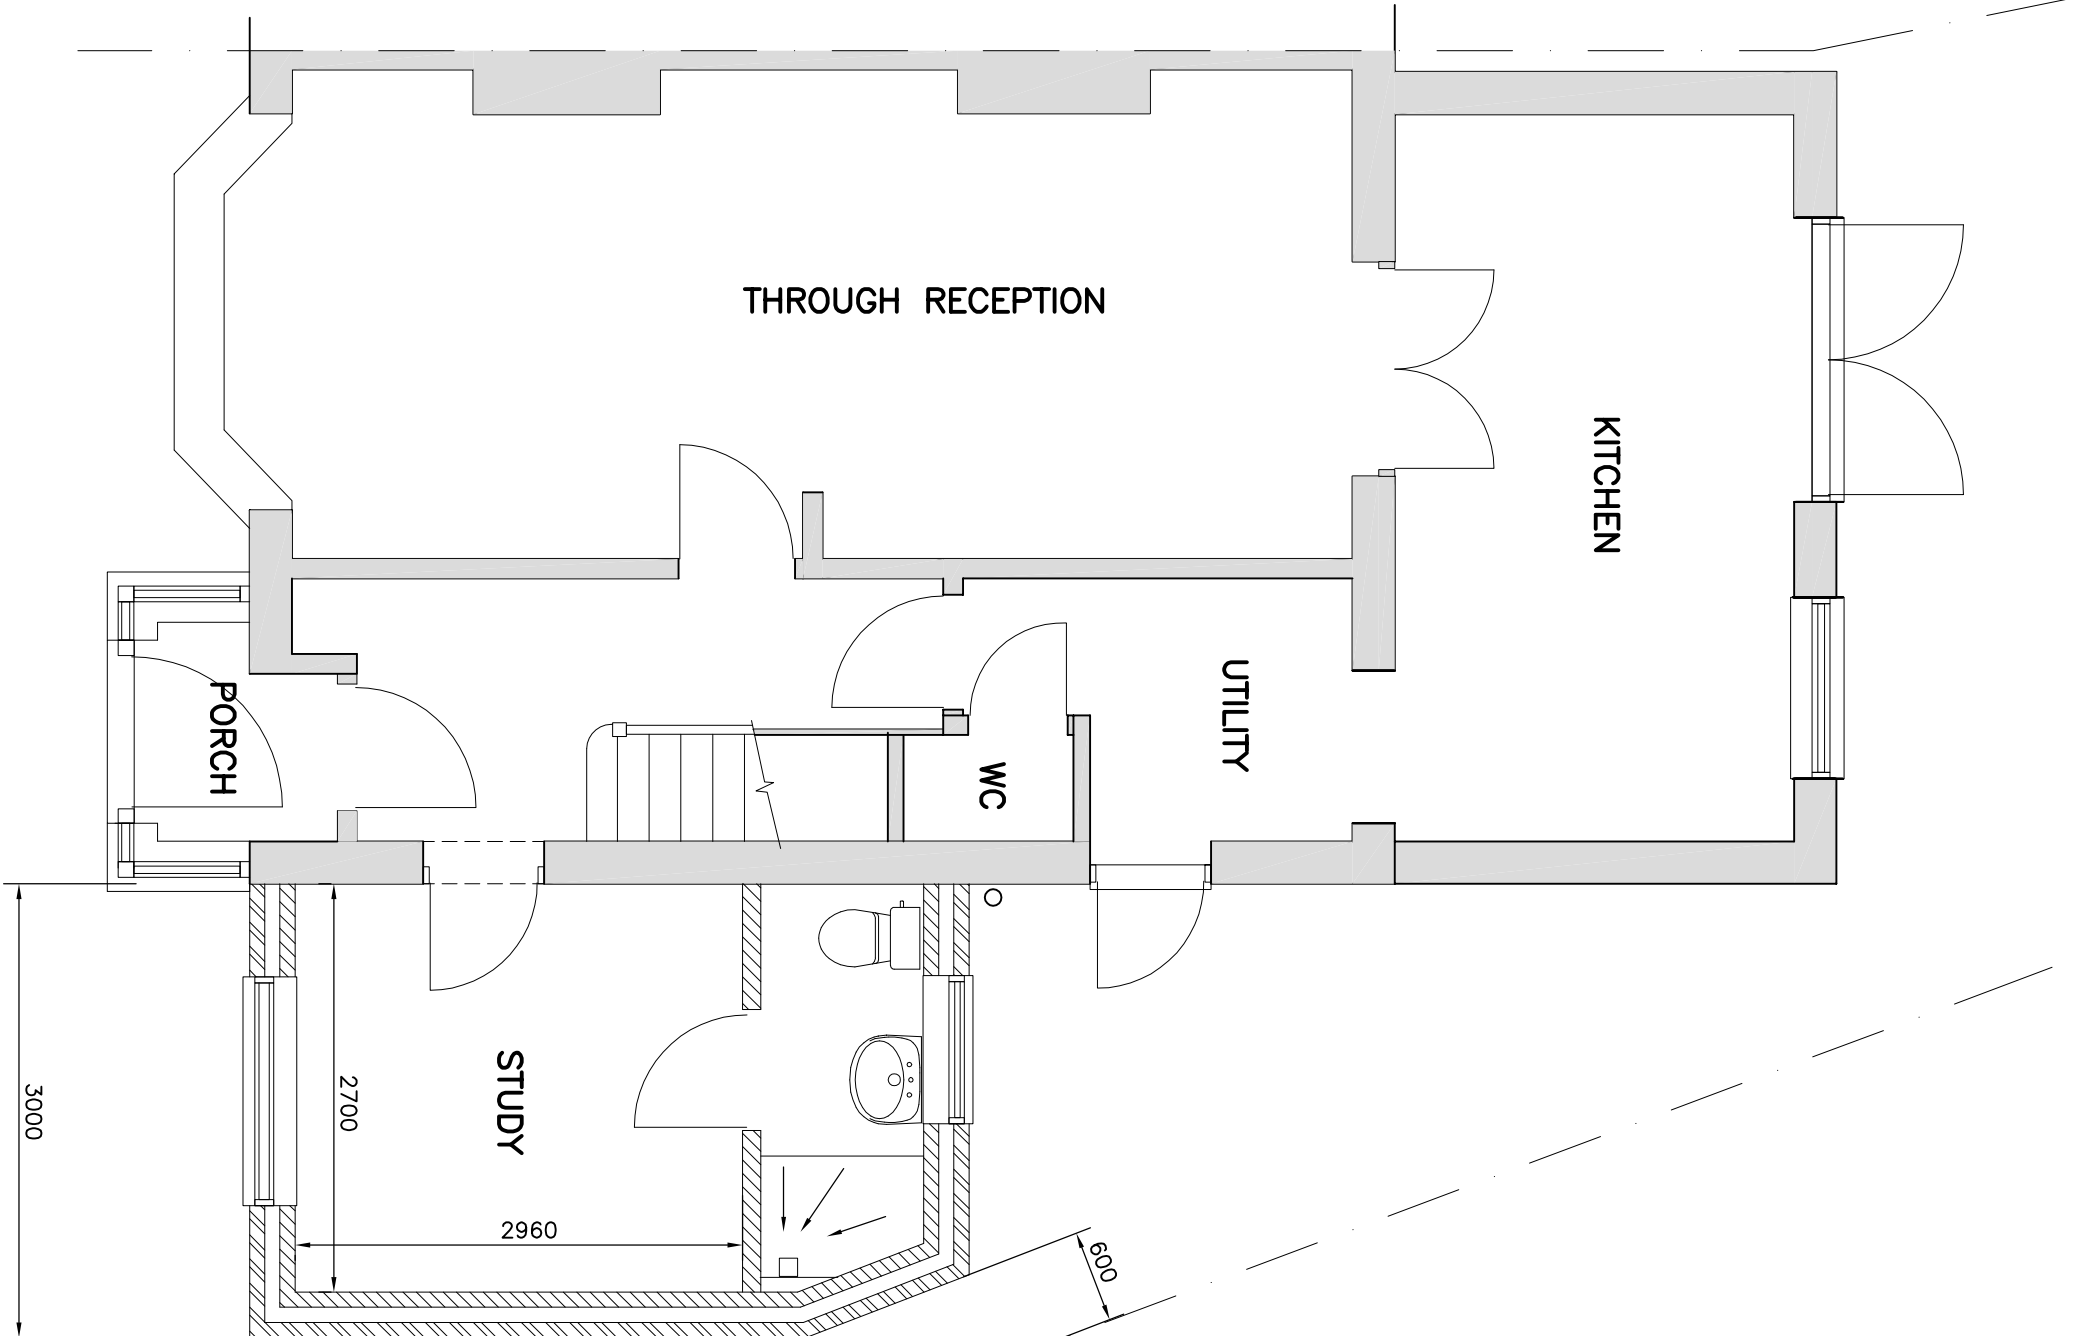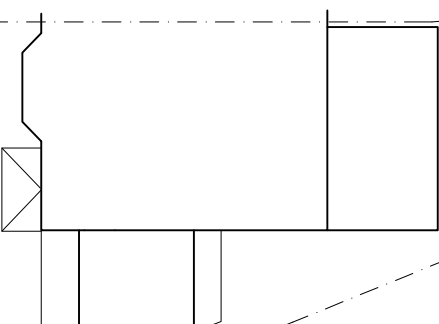


PROPOSED GROUND FLOOR PLAN

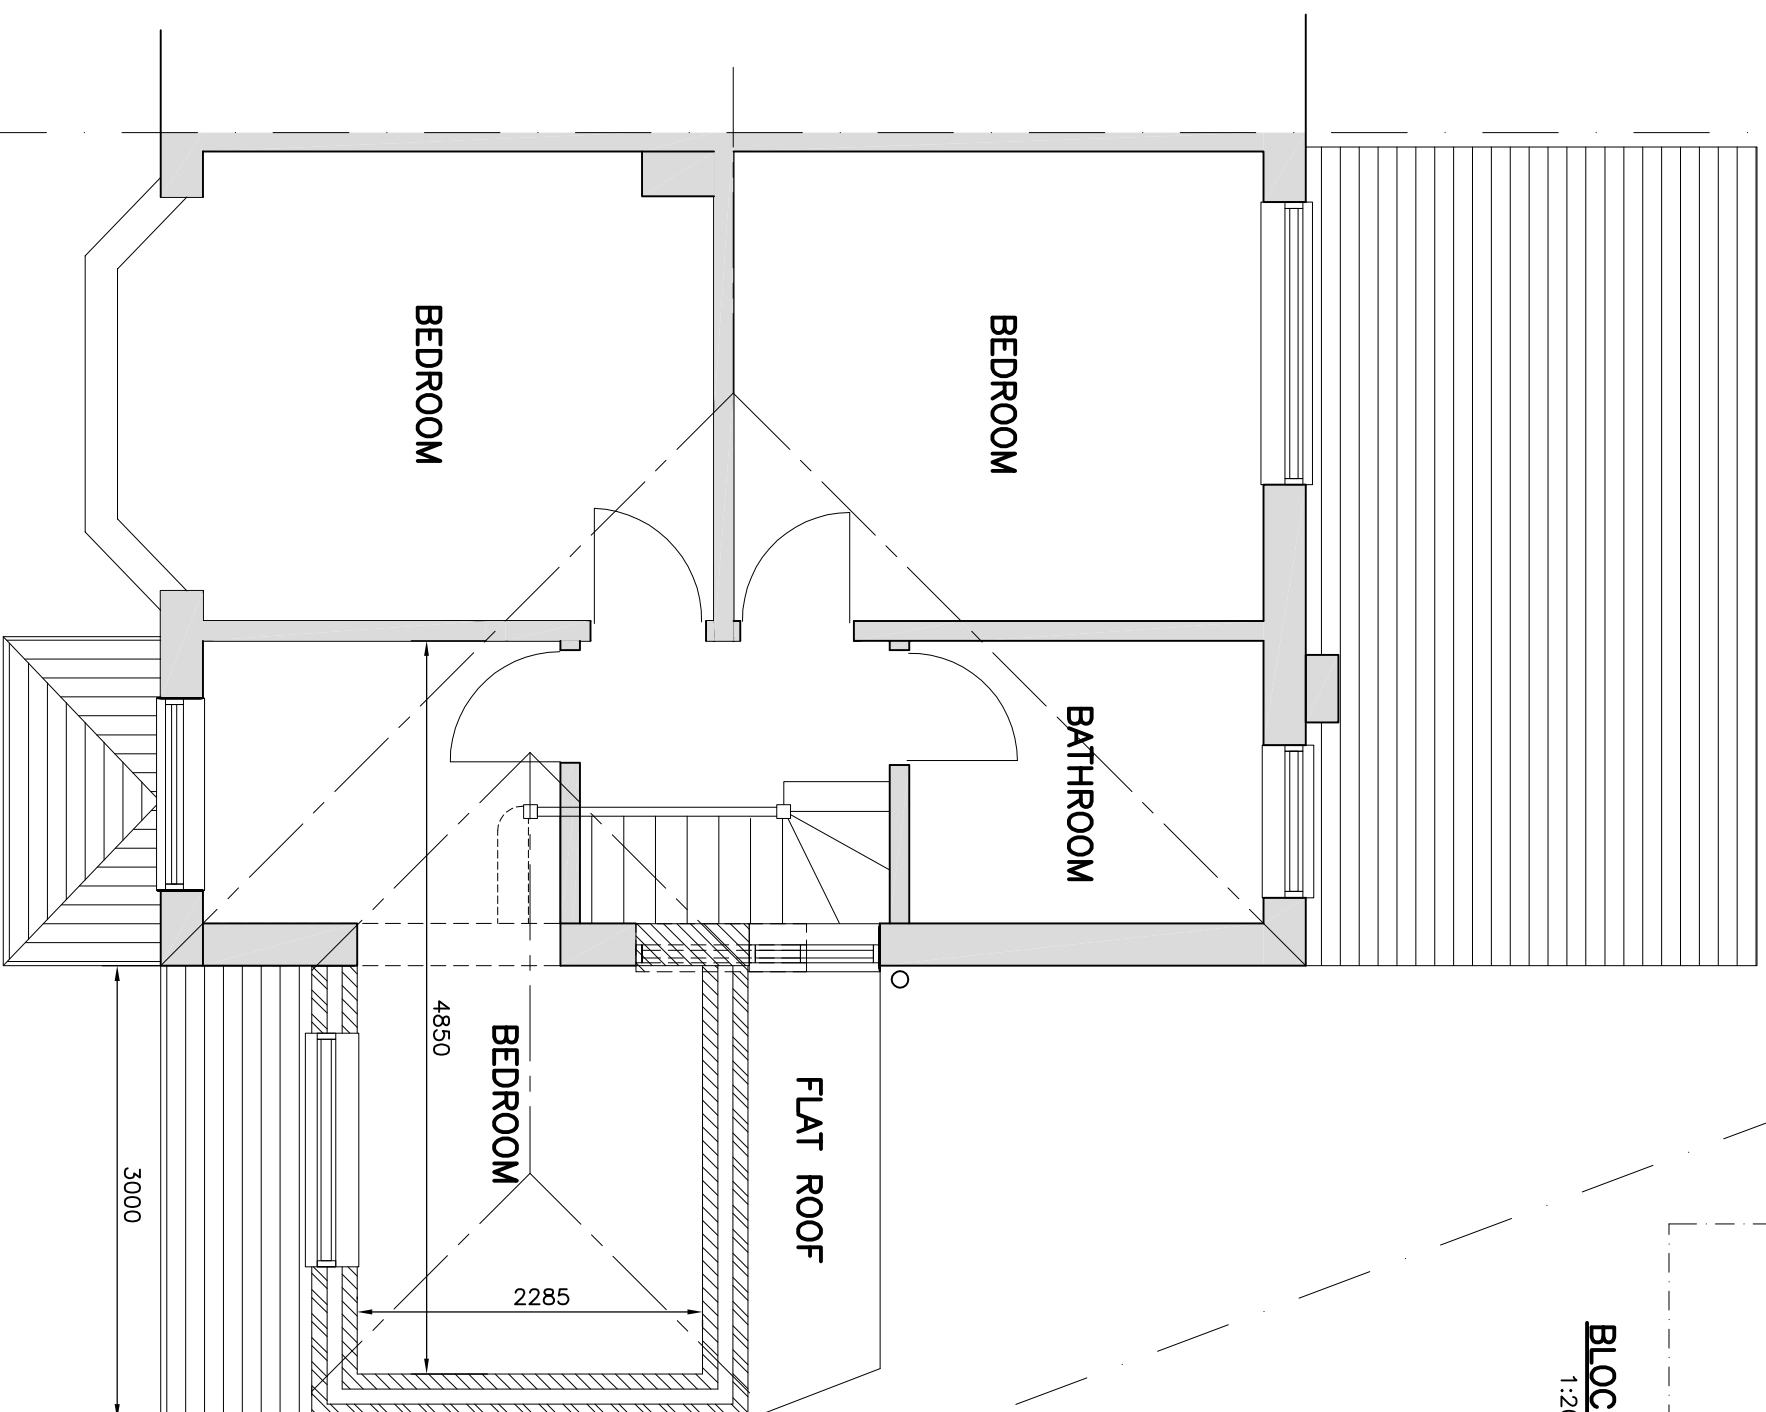


PROPOSED FIRST FLOOR PLAN
SHOWING ROOF LINES ABOVE

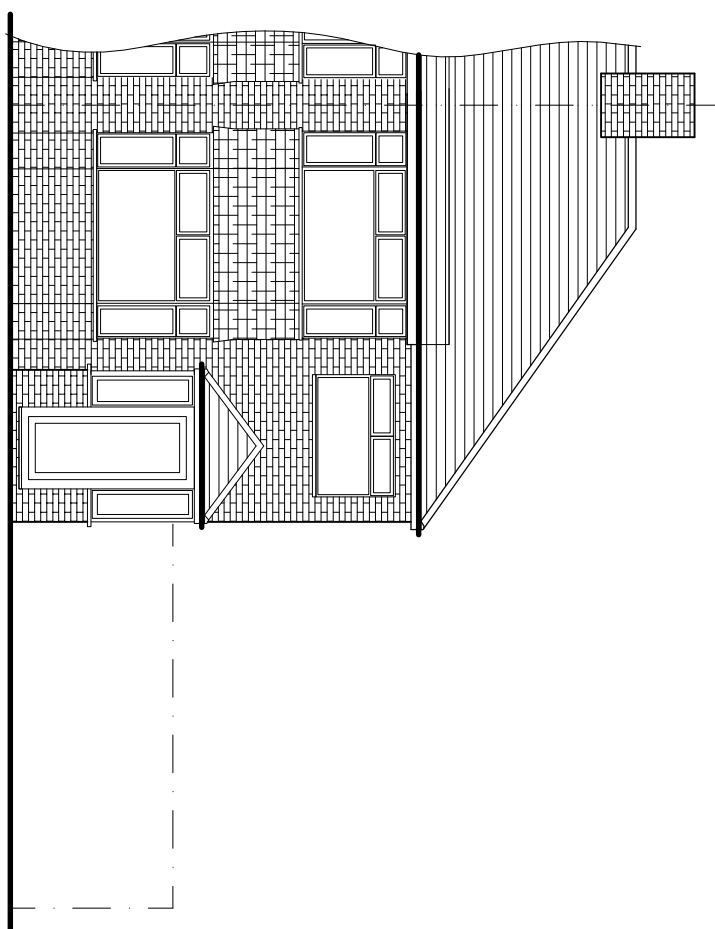


EXISTING FRONT ELEVATION

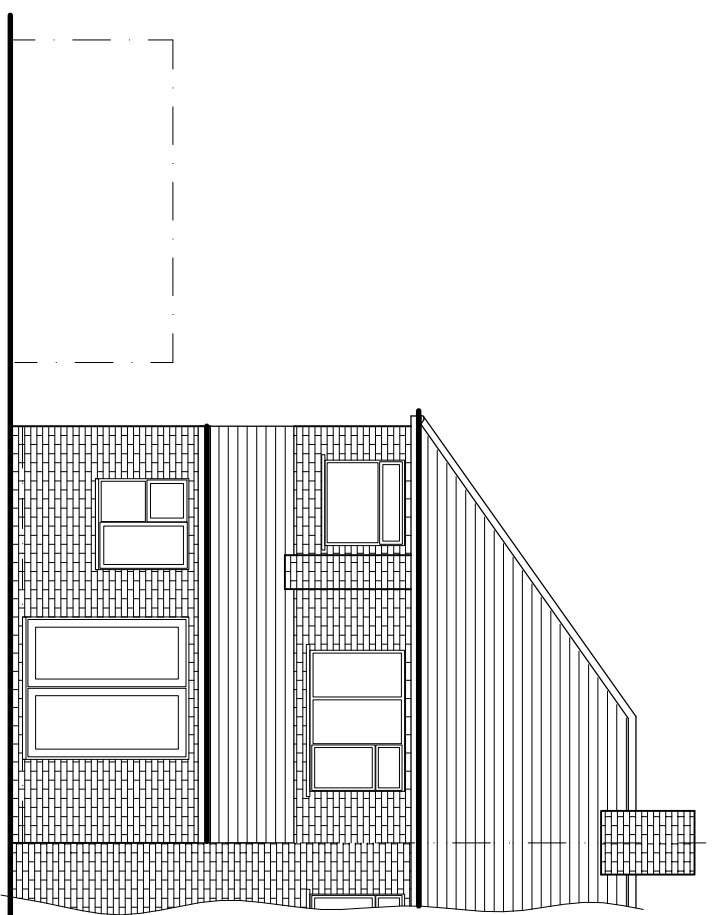


EXISTING REAR ELEVATION

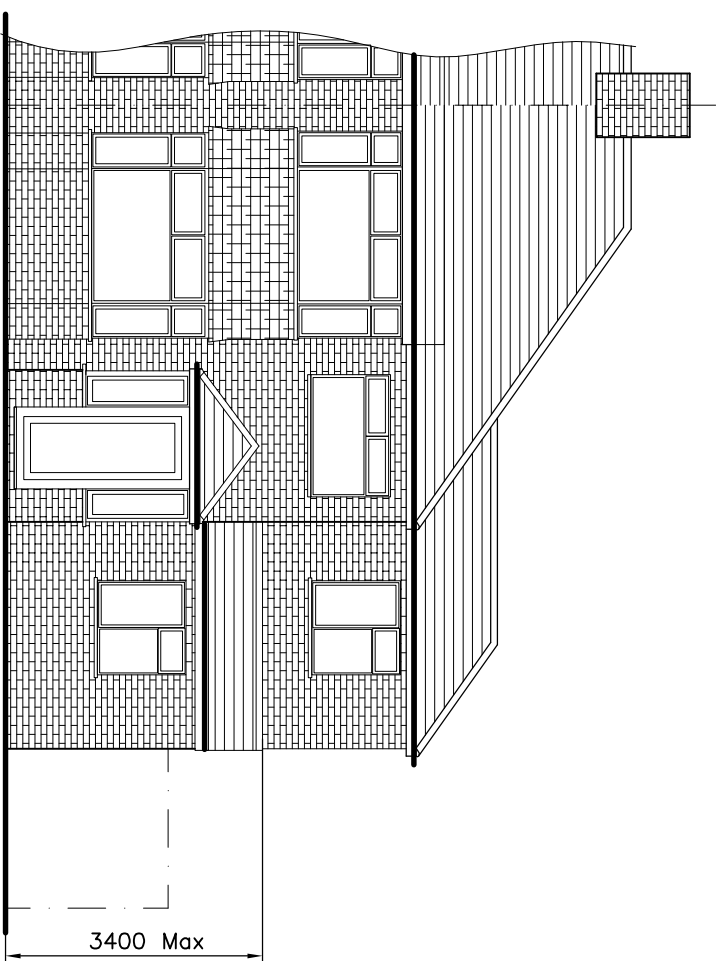


PROPOSED FRONT ELEVATION

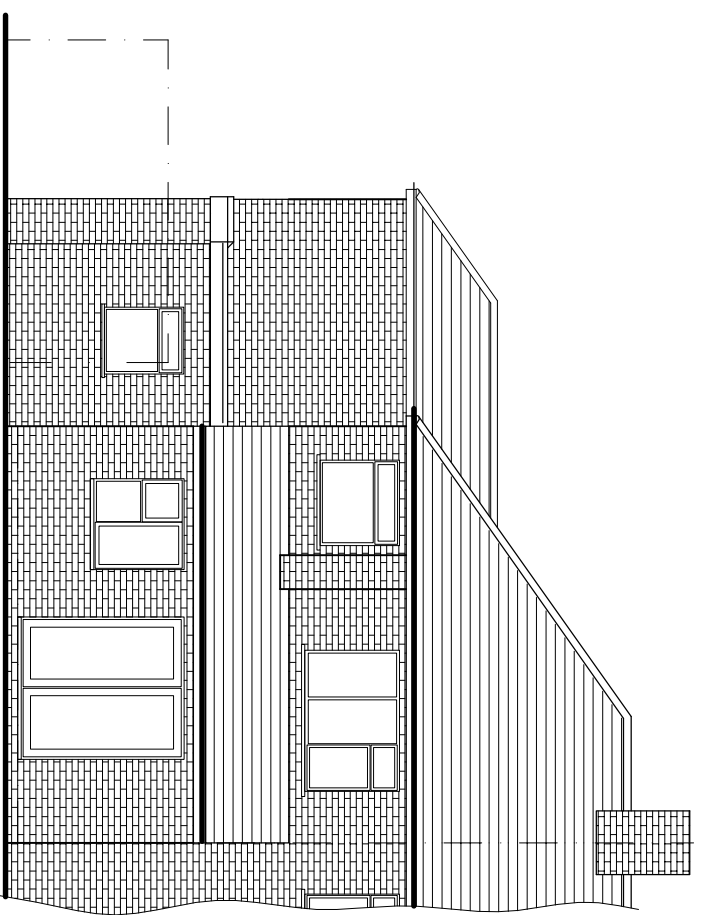

PROPOSED REAR ELEVATION

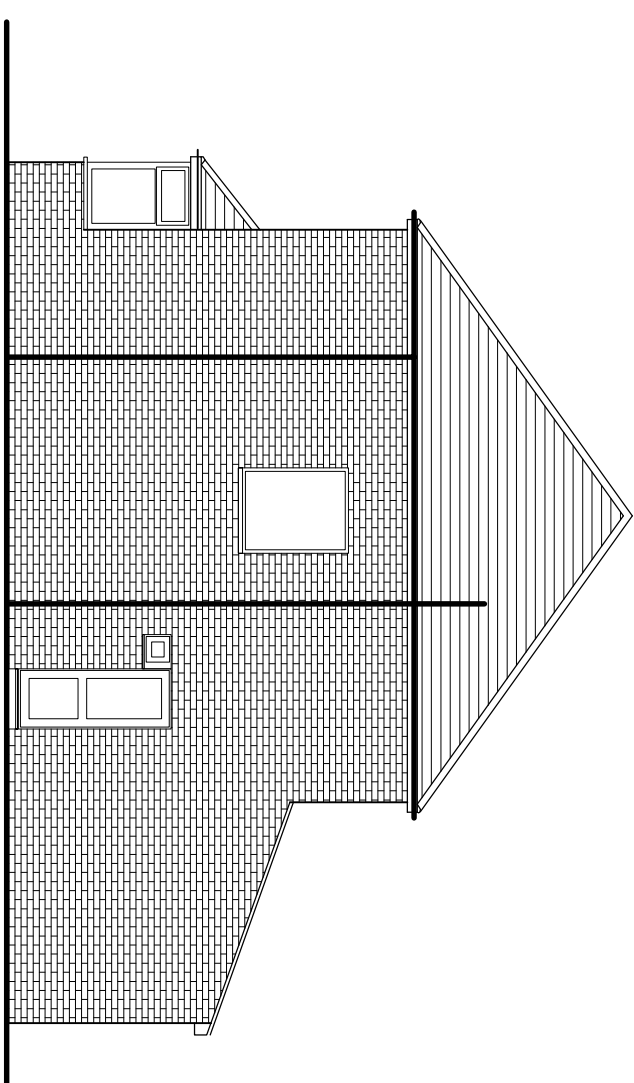

EXISTING SIDE ELEVATION

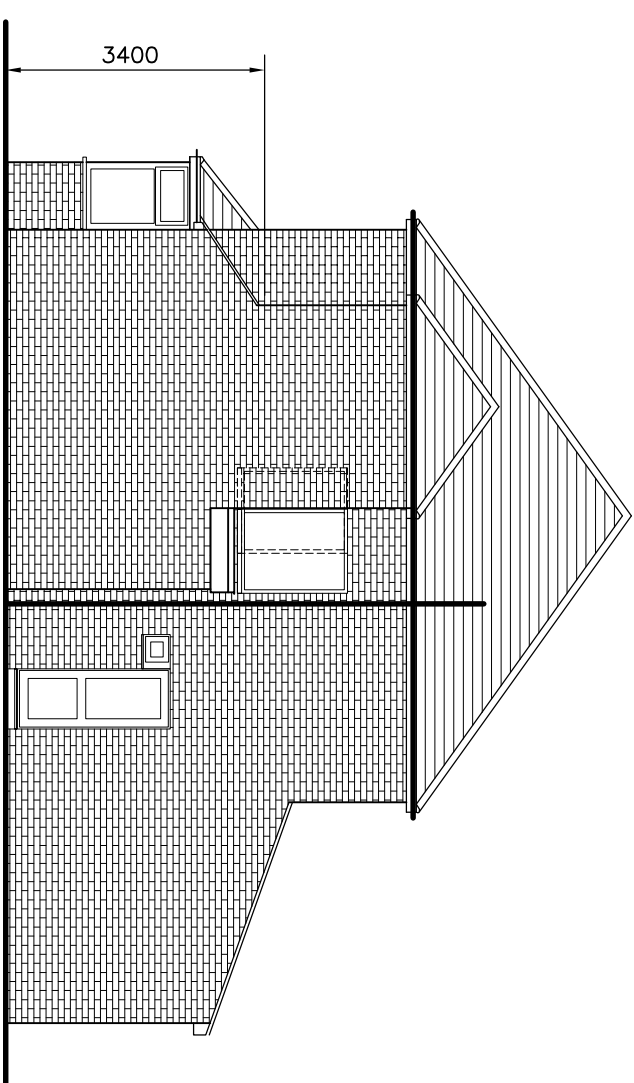

PROPOSED SIDE ELEVATION

Drawing		Project	
Drawn	KGA	Checked	
Scale	1:500A1 & 1:100	Date	MAY'11
Stage	Draw No.		Rev
	101RA/P100		B

EXISTING & PROPOSED PLANS
& ELEVATIONS

PROPOSED TWO STOREY PART
SIDE EXTENSION
101 RYEFIELD AVENUE
HILLINGDON
MIDDLESEX
UB10 9BY

B	RESUBMISSION	16/8/11
A	ROOF TO FRONT ELEVATION AMENDED	8/8/11
Rev	Description	Date