






Existing front elevation

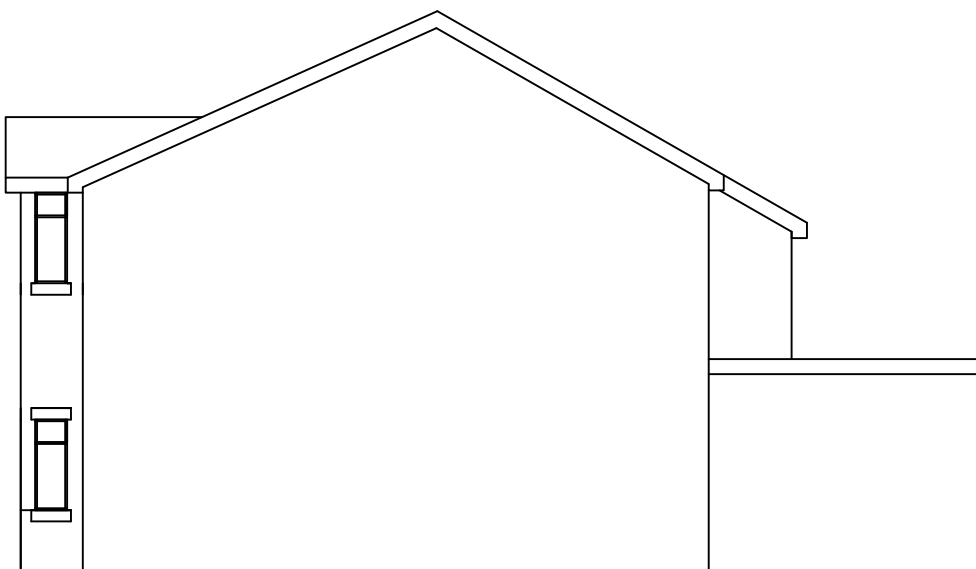


Existing side elevation

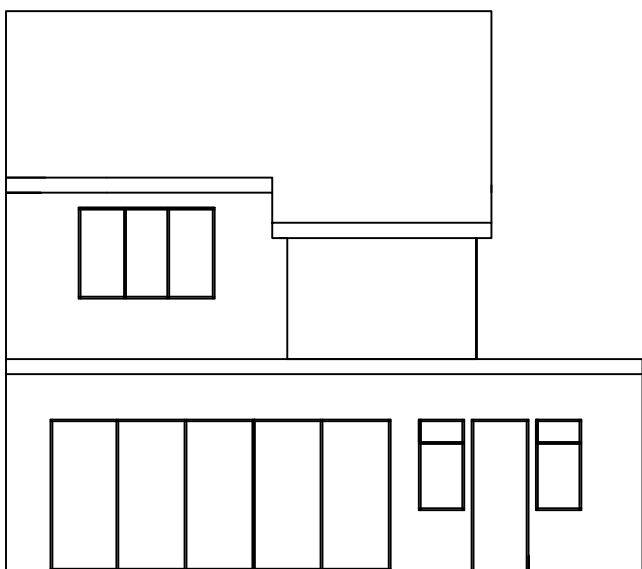


Existing Rear Elevation

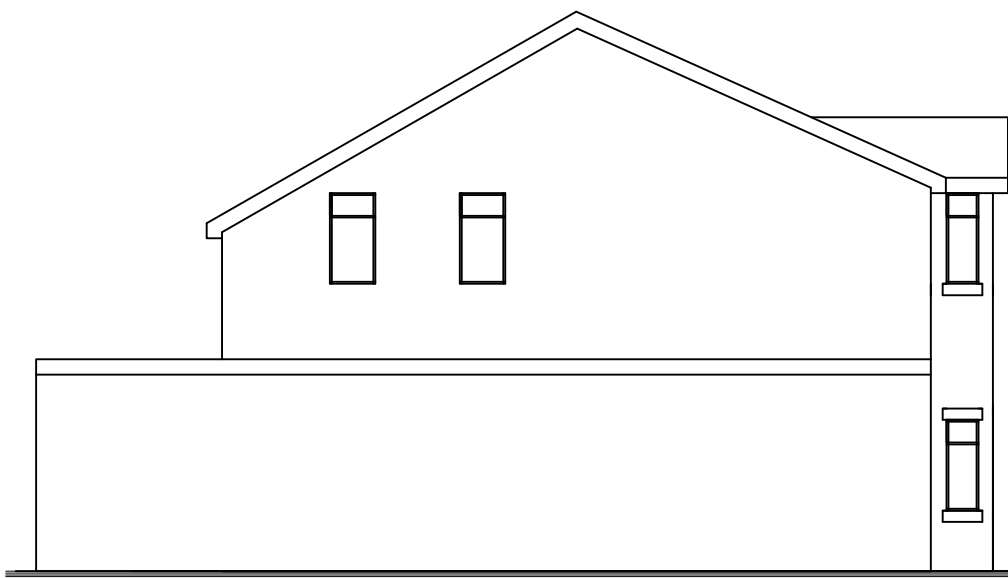


Existing side elevation

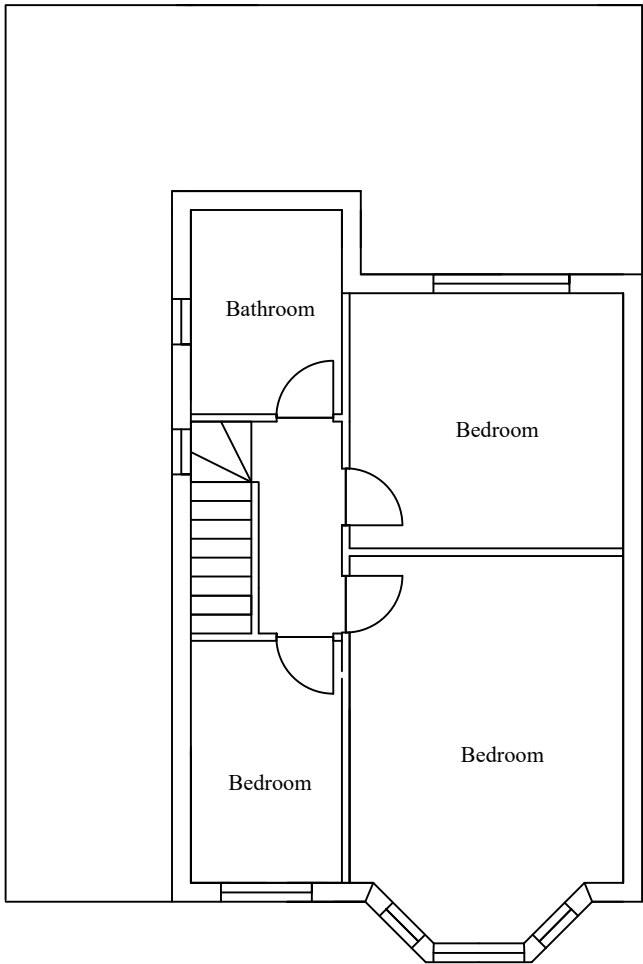

Existing First Floor Plan

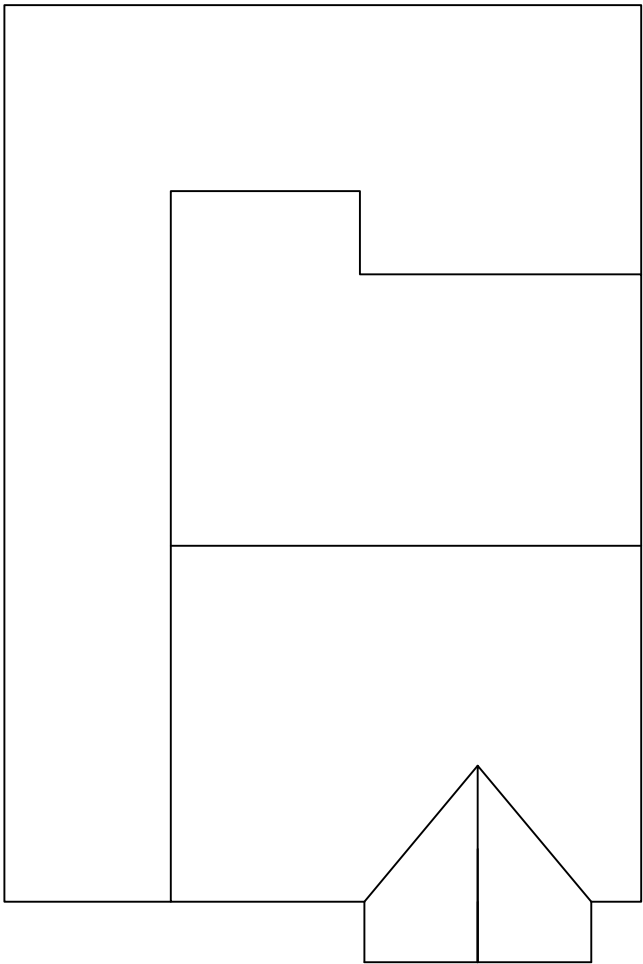

Existing Roof plan

 

Scale bar scale 1: 100

No.	Revision/Issue	Date
KVL Designs Ltd.		
kvldesignsltd@hotmail.com		
Title : Proposed loft conversion with rear dormer		
at		
39 Cherry Orchard Close West Drayton, UB7 7JR		
DWG no. 39/Che/02		
05/10/22		
1:100 @ A3		