



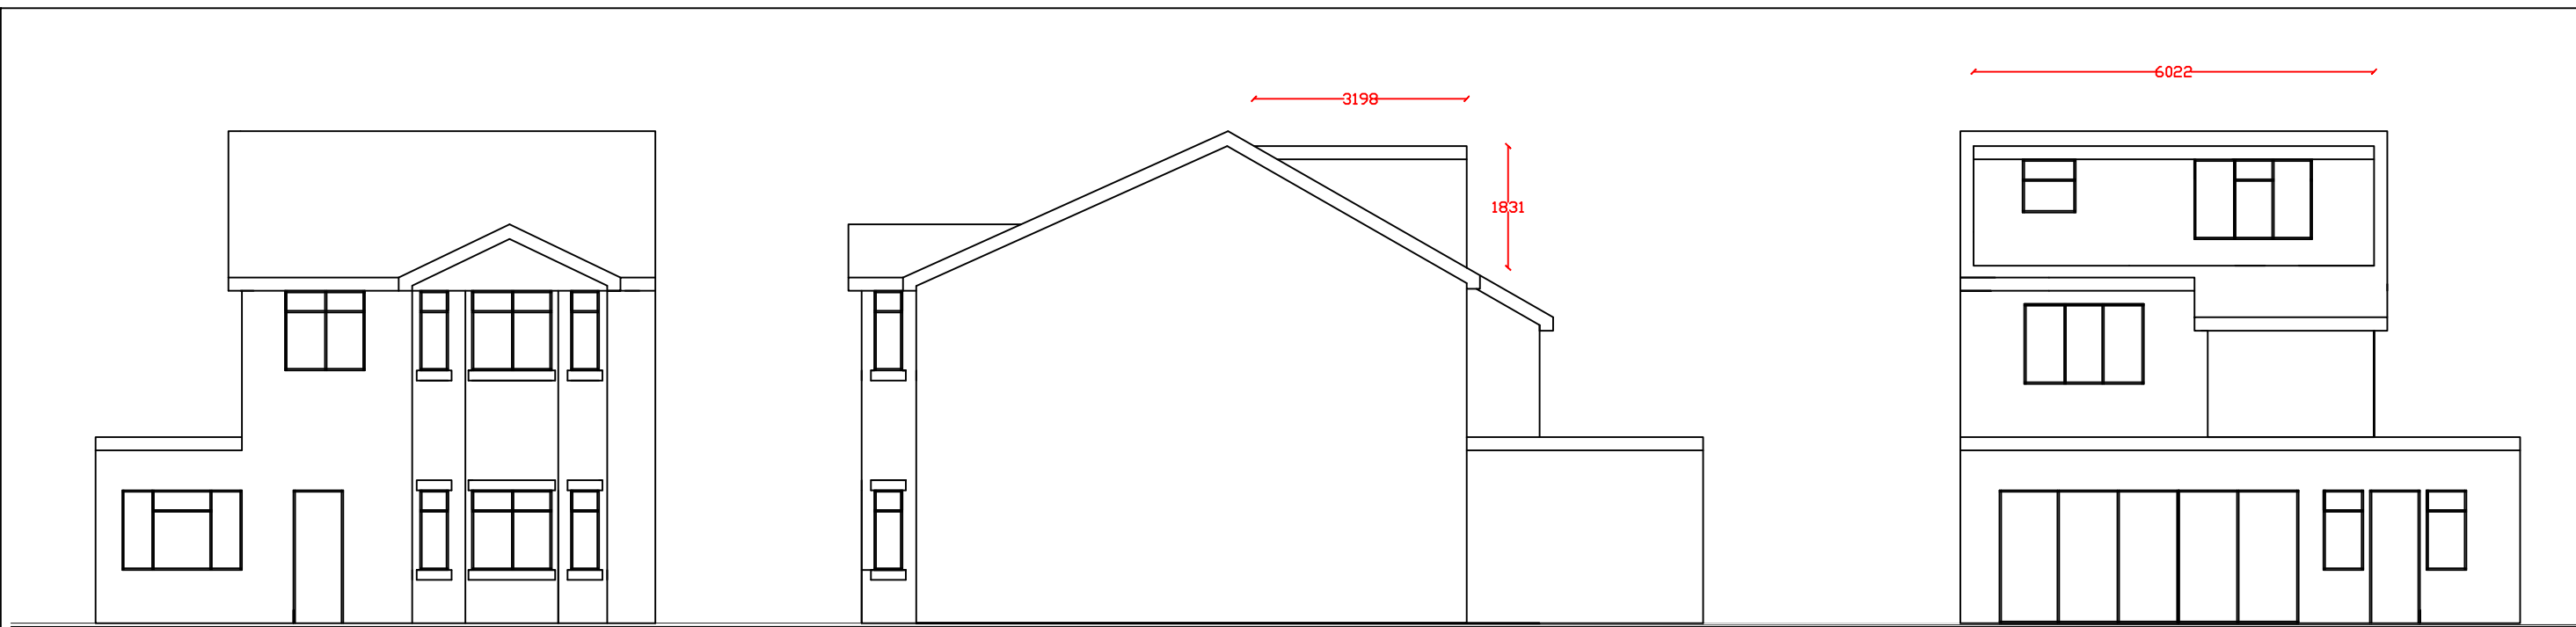


Existing front elevation

Existing side elevation


Existing Rear Elevation

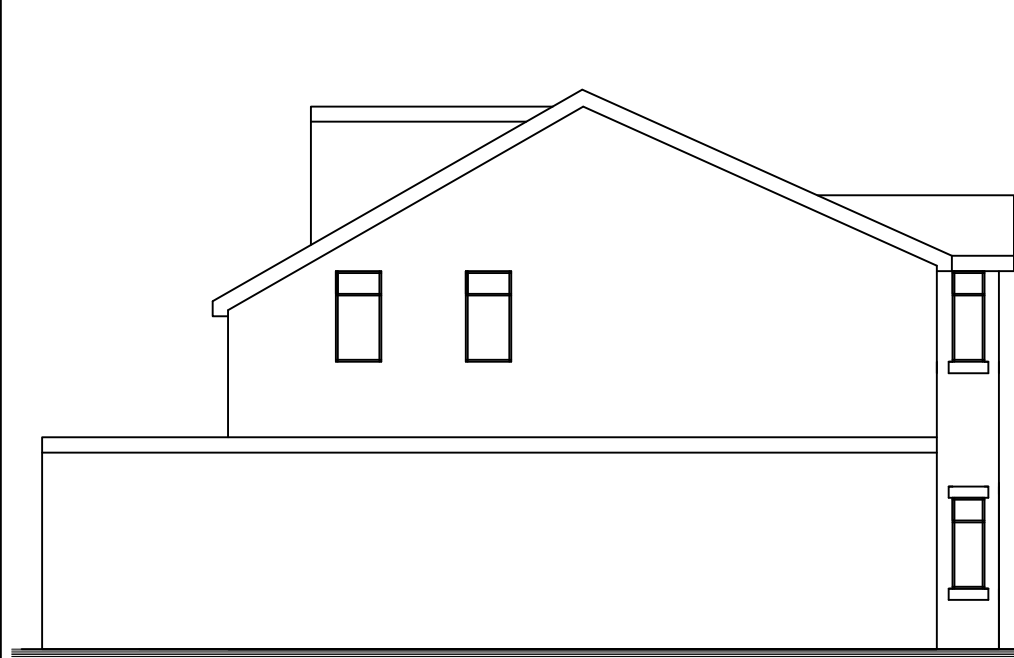

Existing side elevation

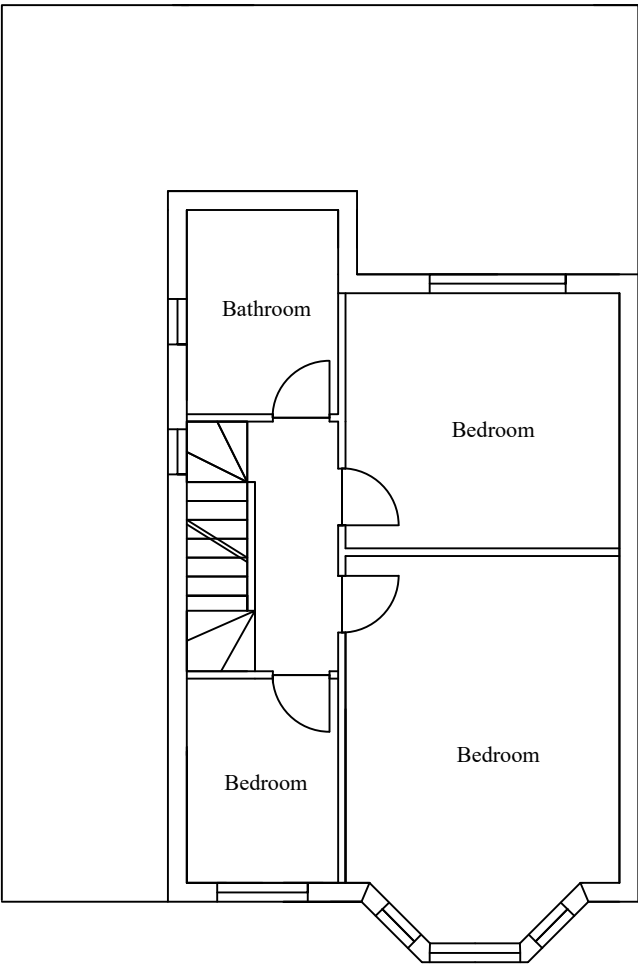


Existing First Floor Plan

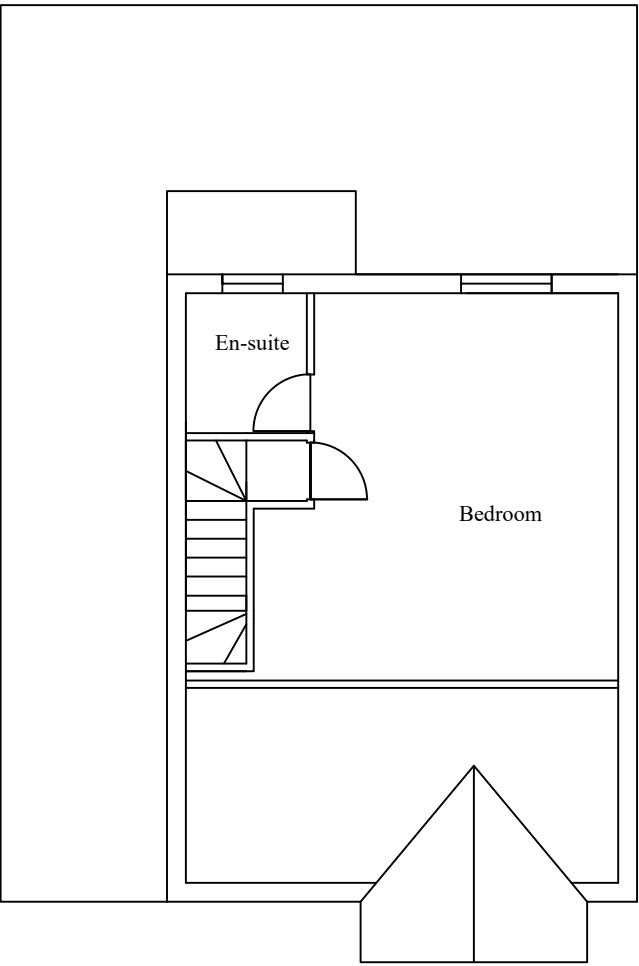

Existing Roof plan

Dormer volume:
 $(3.2 \times 1.8 \times 6)/2 = 17.28\text{m}^3$

 

Scale bar scale 1: 100

Bedroom		
No.	Revision/Issue	Date
KVL Designs Ltd. kvldesignsltd@hotmail.com		
Title : Proposed loft conversion with rear dormer		
at 39 Cherry Orchard Close West Drayton, UB7 7JR		
DWG no. 39/Che/03		
05/10/22		
1:100 @ A3		