



Ground Floor Plan
Scale: 1:100


0 5 10 M
scale 1:100 @ A1

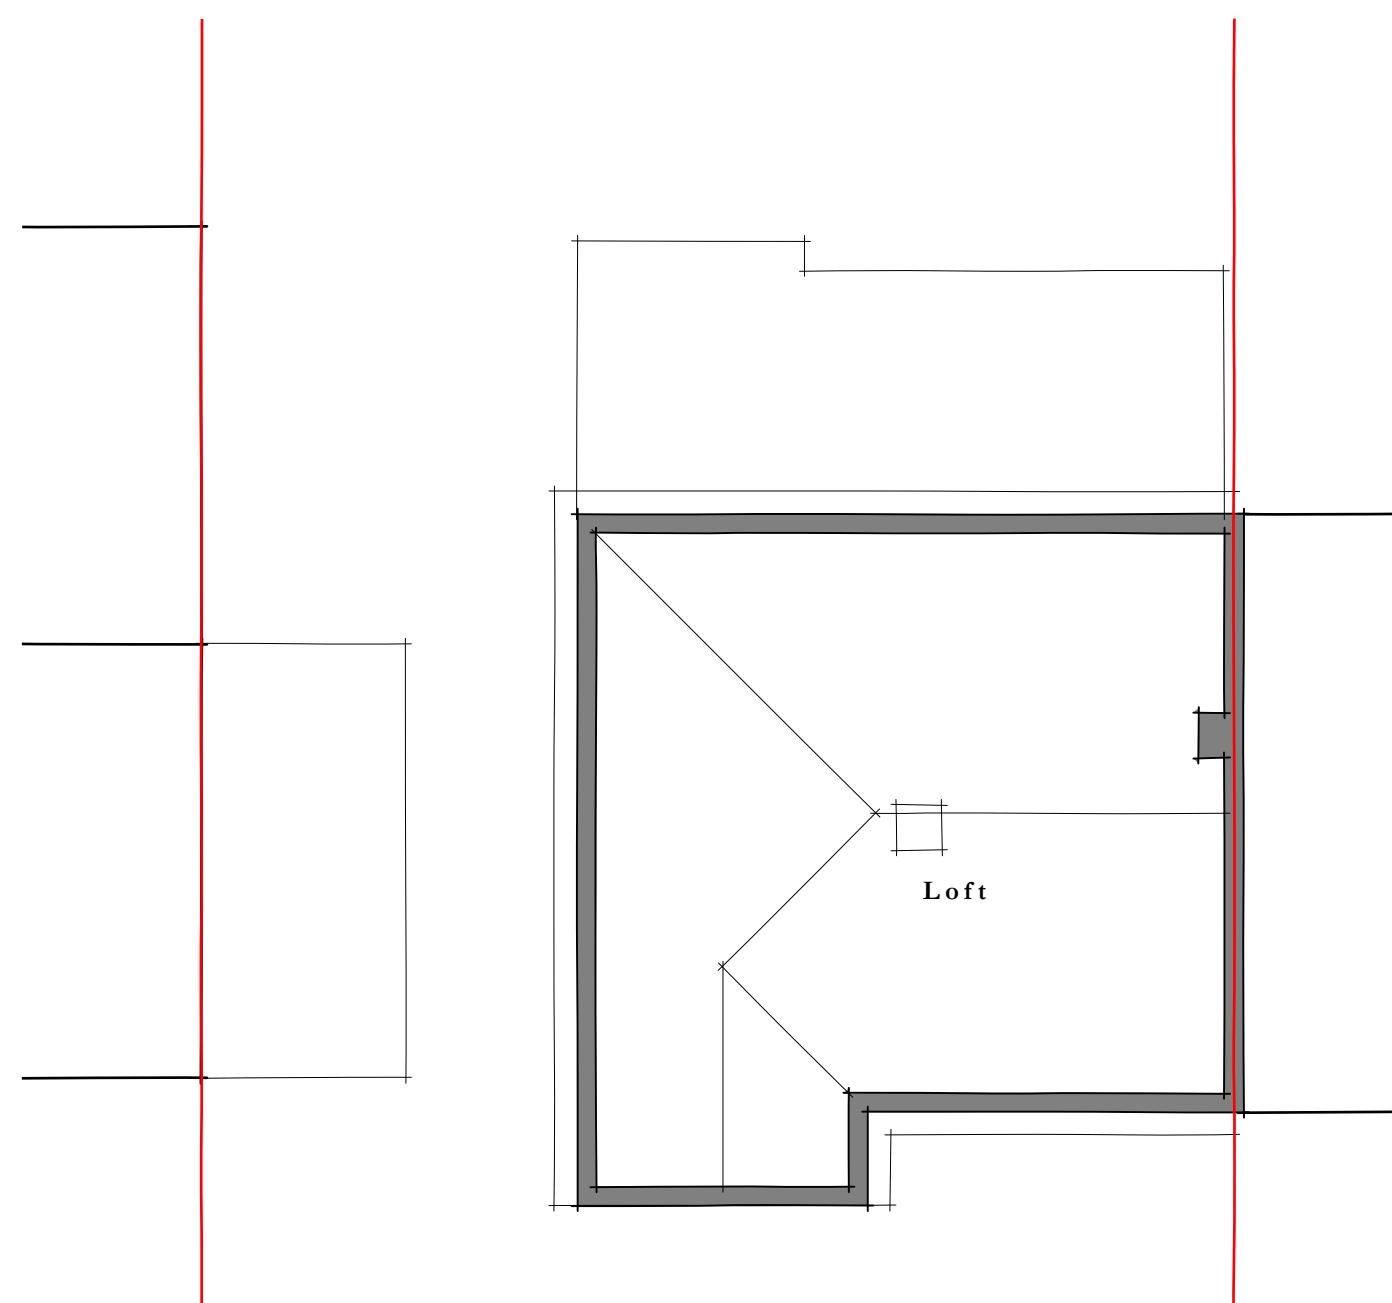


Loft Floor Plan
Scale: 1:100

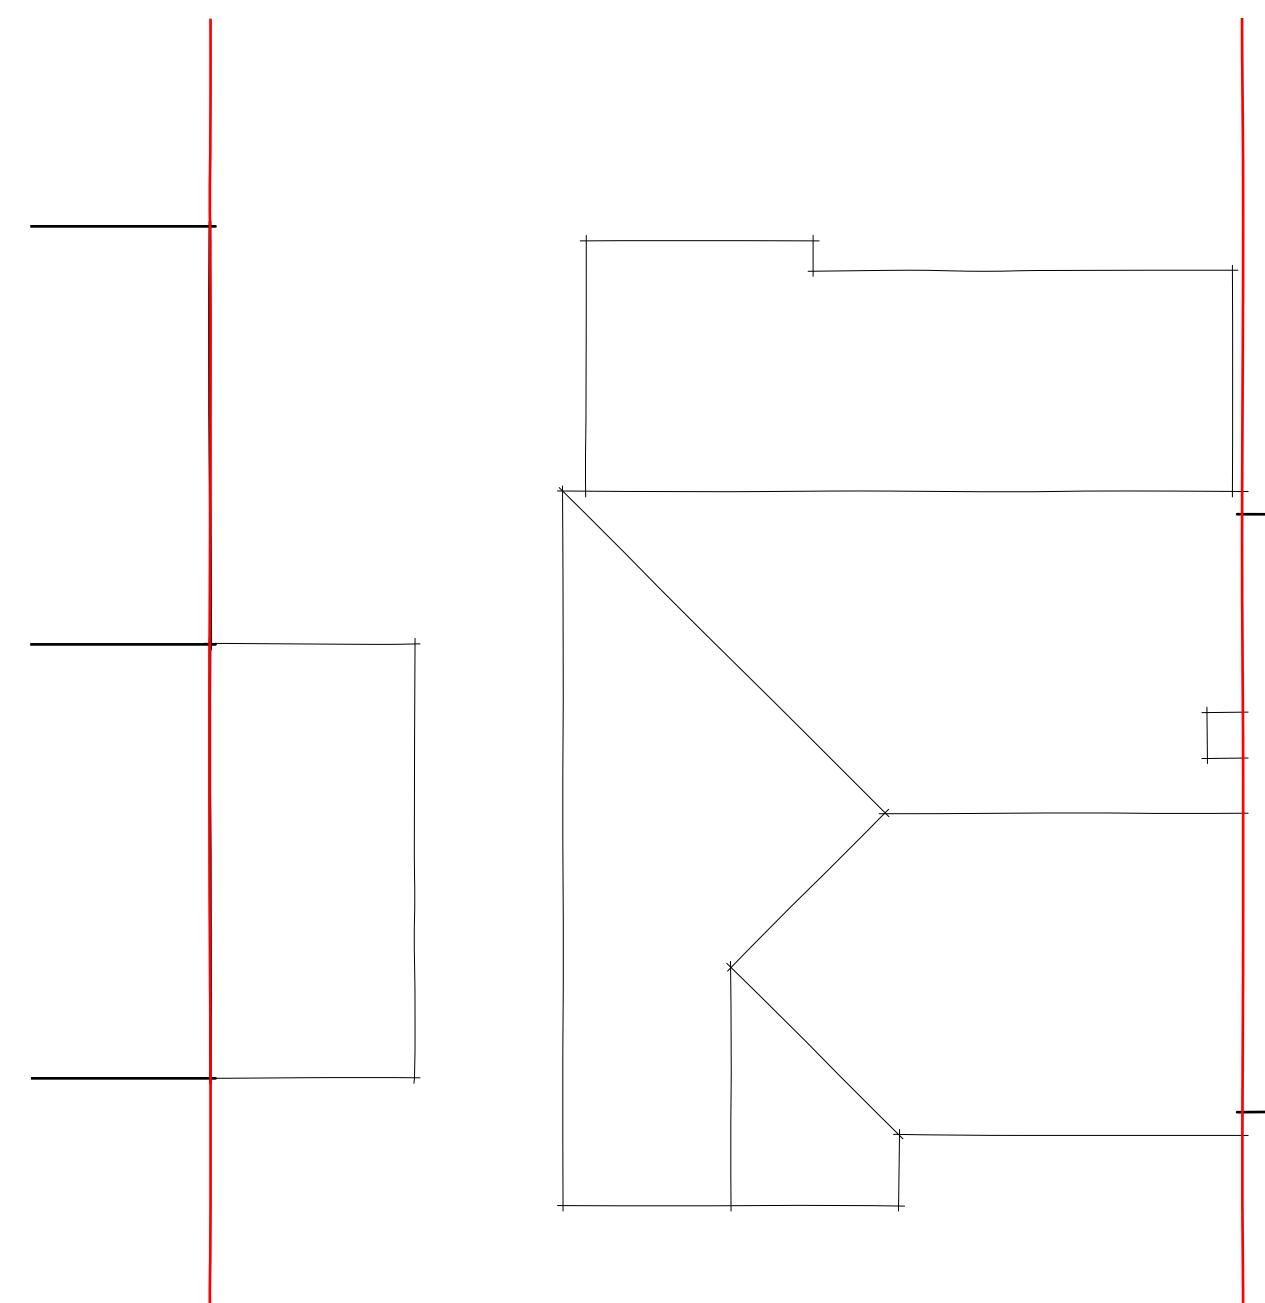


Roof Plan
Scale: 1:100

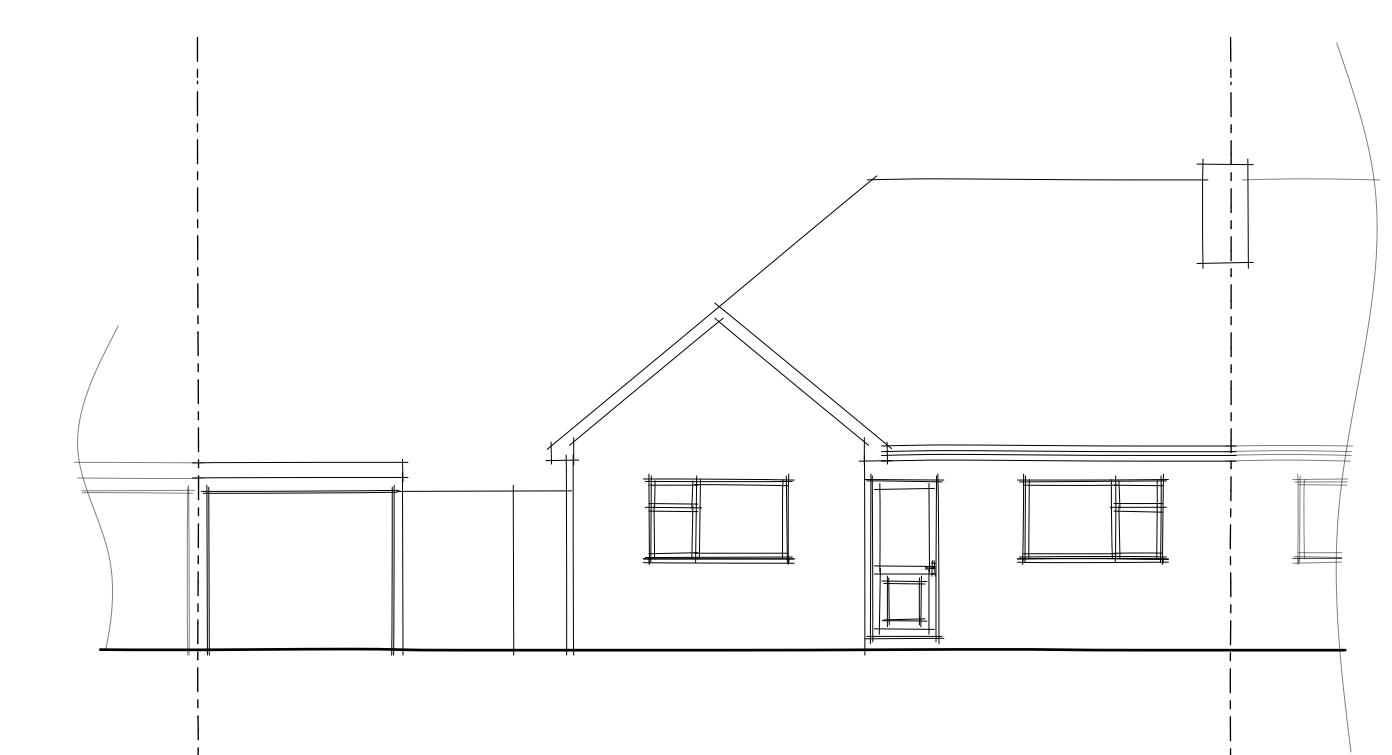


Front Elevation
Scale: 1:100

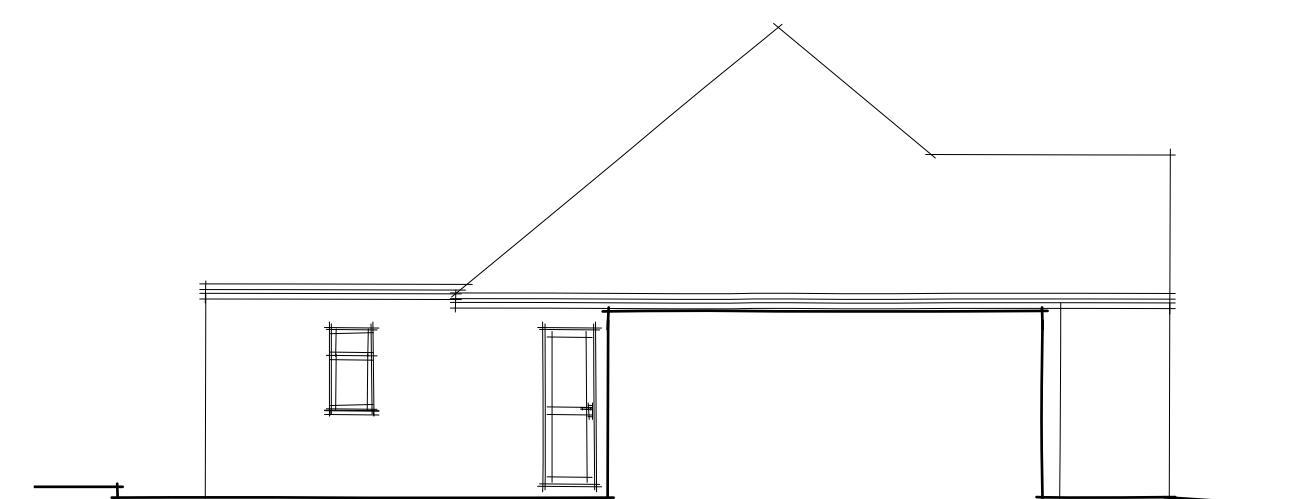

Left Elevation
Scale: 1:100

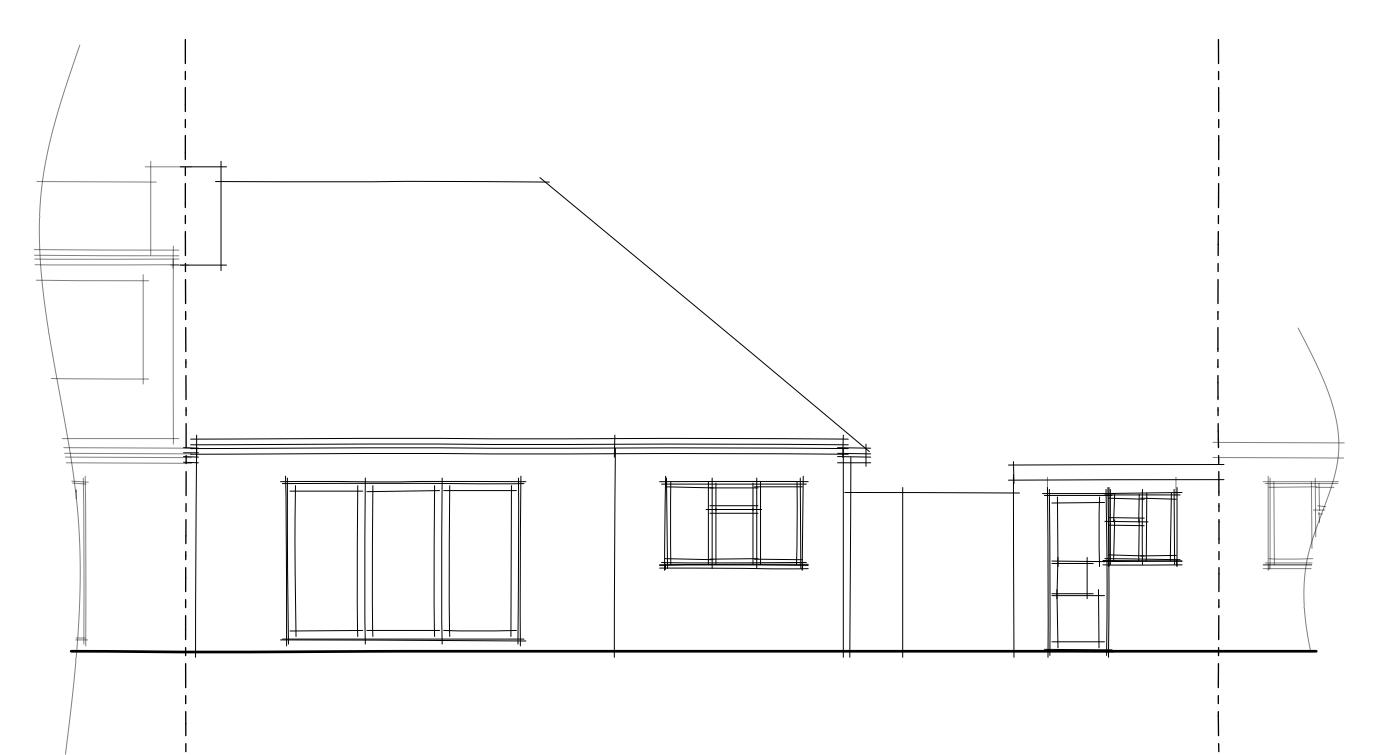


Rear Elevation
Scale: 1:100

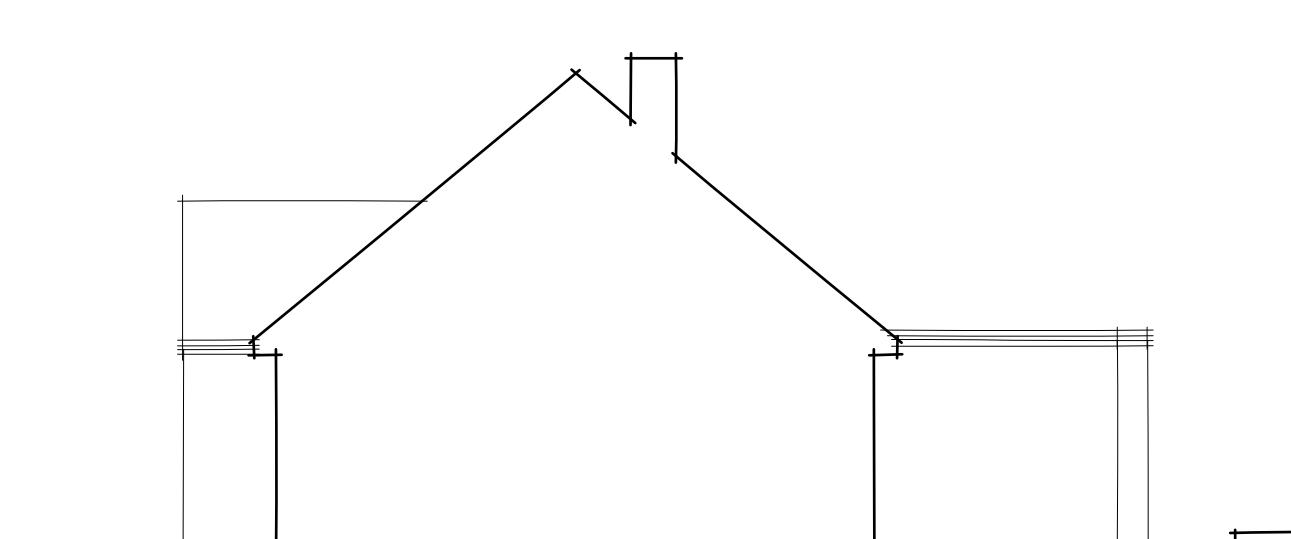

Right Elevation
Scale: 1:100

Rev | Date | Notes

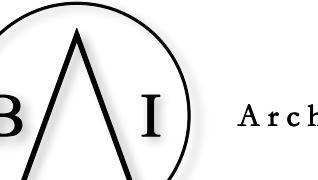Beau Ideal  Architects

vm@beauidealarchitects.co.uk | +44 (0)790 869 0818 | www.beauidealarchitects.co.uk

client:

Mrs Popat

project address:

11 Henley Gardens
Pinner
HA5 2DE

scale: | draw: | state: | date: |

as stated | VM | Planning | 15 / 09 / 2025

drawing no: | rev: |

Existing Plans & Elevations

HGPH EX01