



Existing Site Plan

Scale: 1:100

 


scale 1:100 @ A1

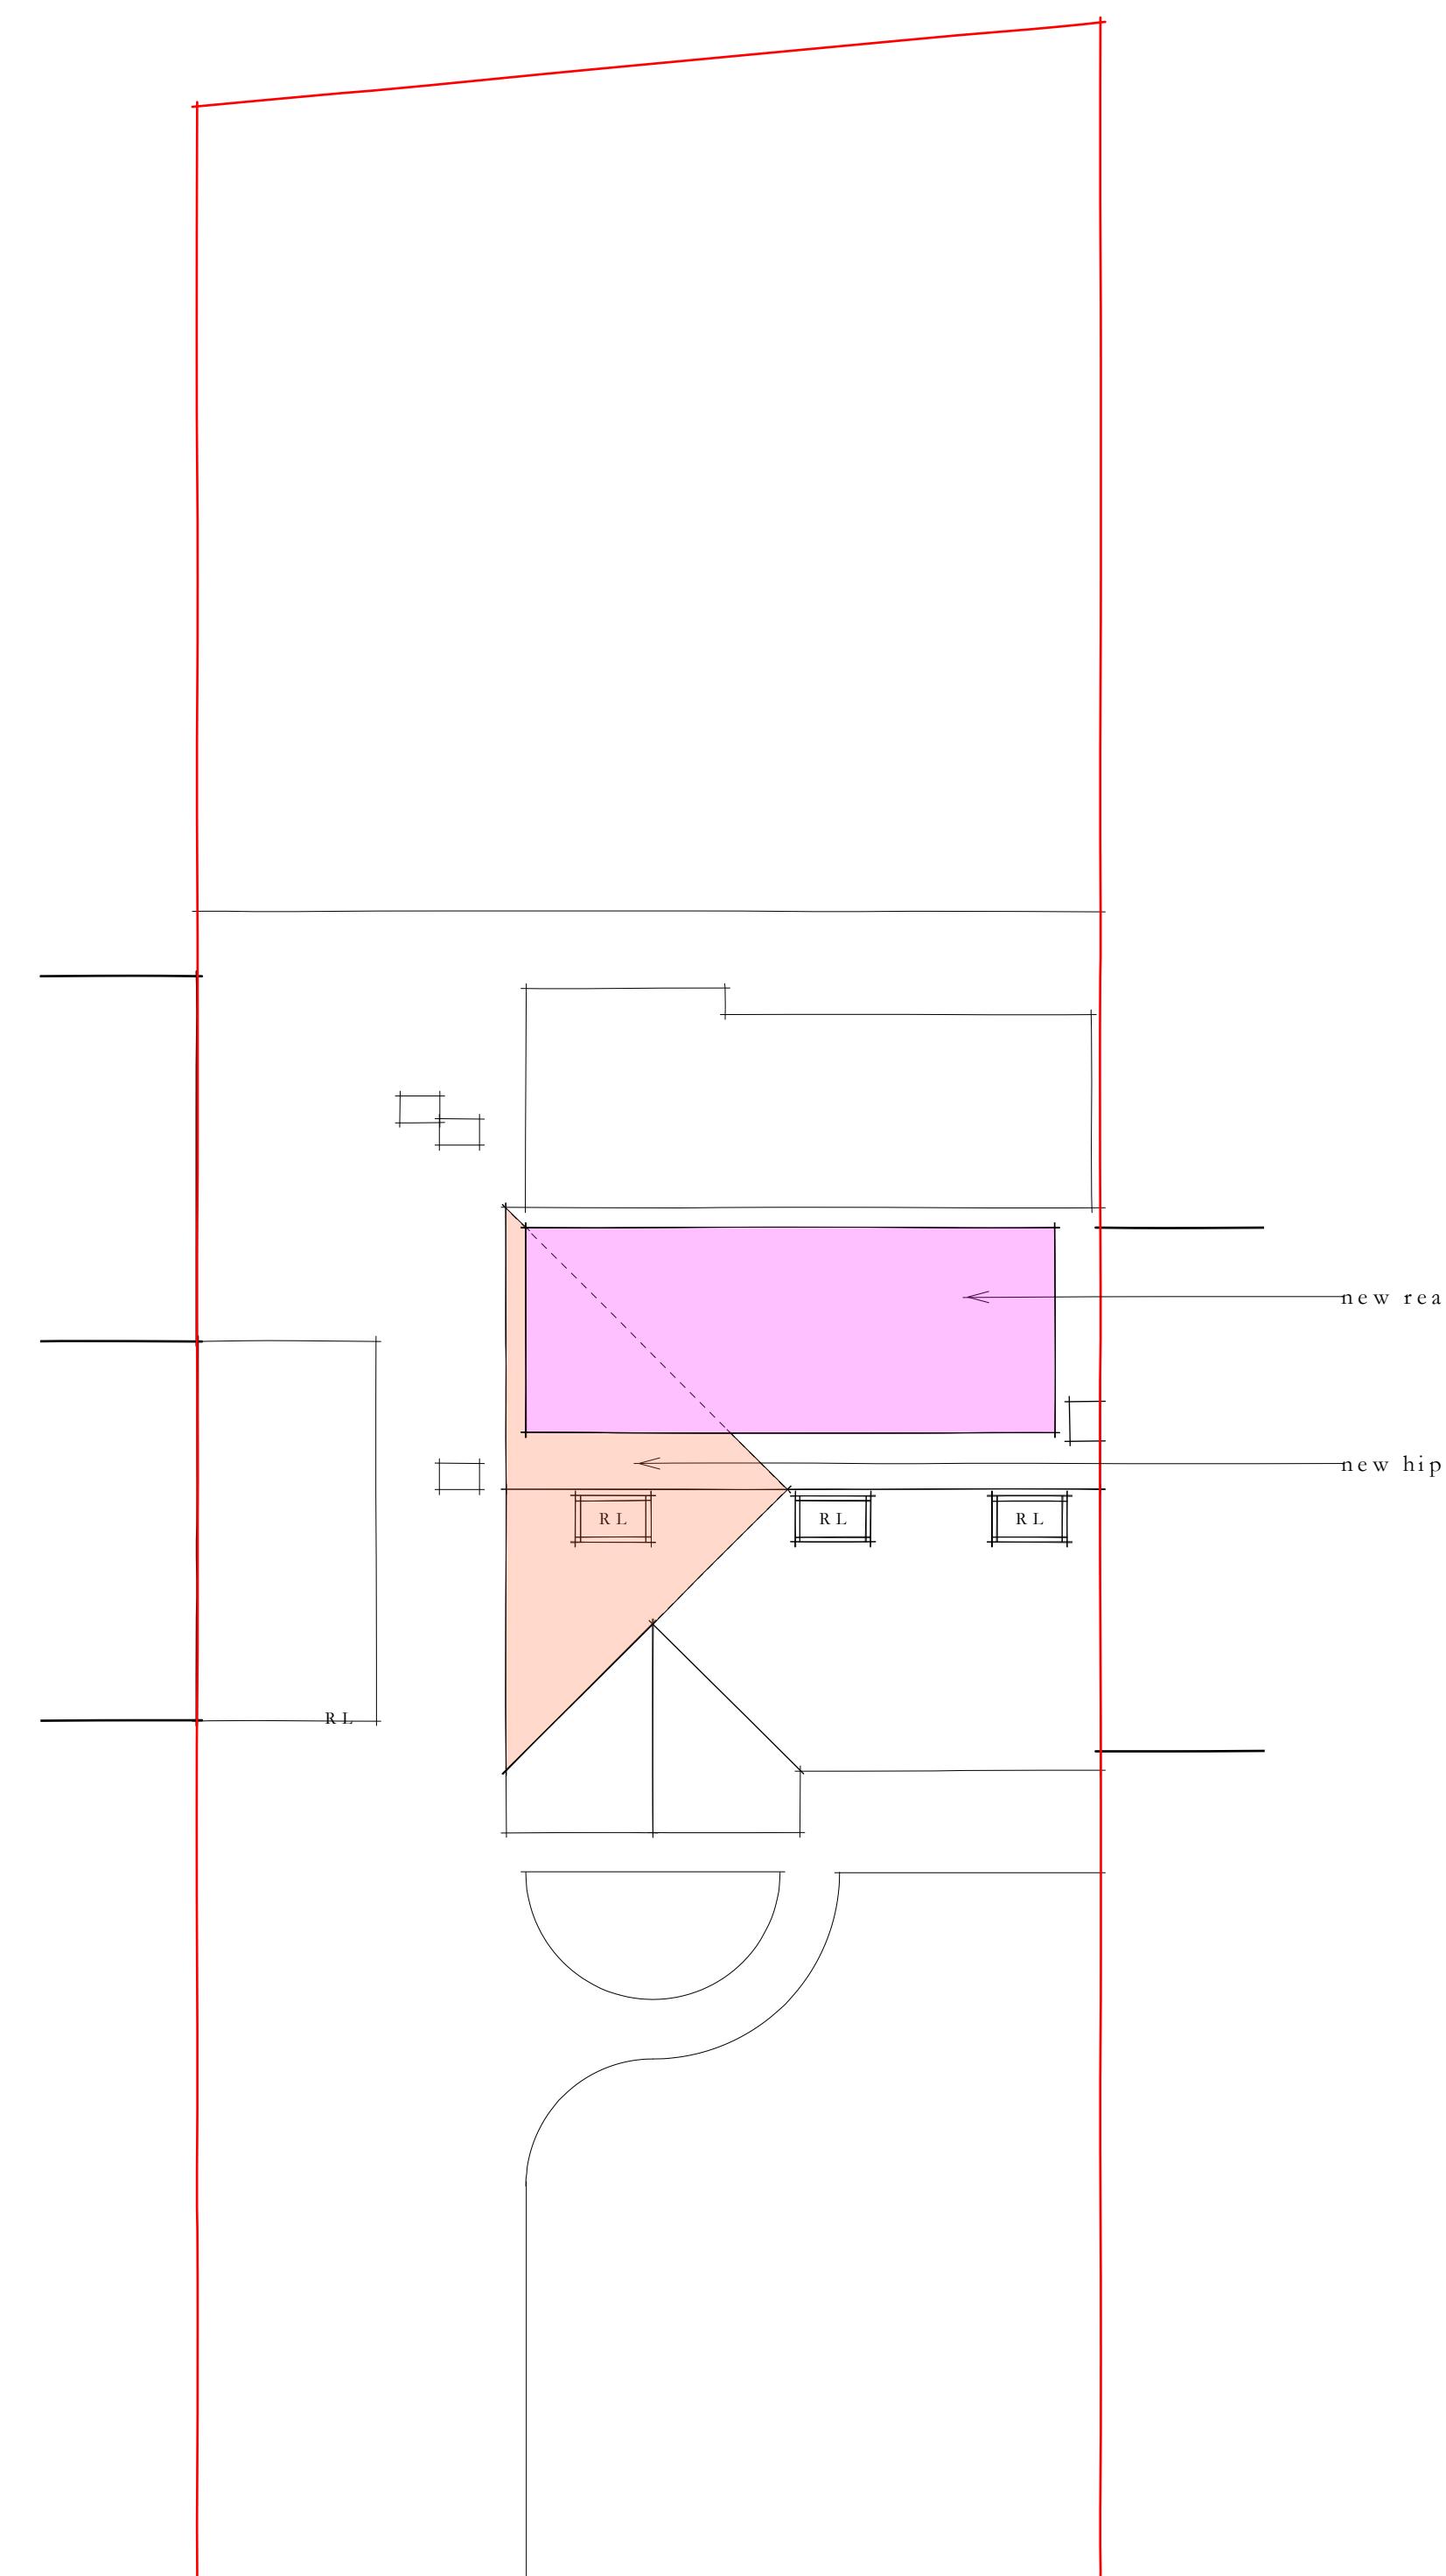

Site Proposals

Scale: 1:100

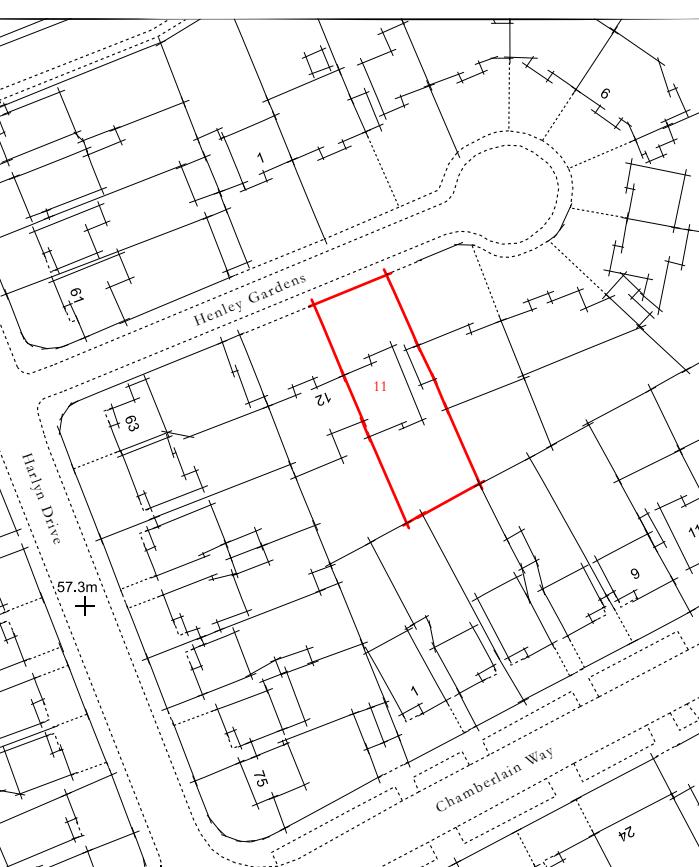

Site Location Plan

Scale: 1:1250

0 10 20 30 40 50 60 70 80 90 100 m
scale 1:1250 @ A1

Rev | Date | Notes

vm@beauidealarchitects.co.uk | +44 (0)790 869 0818 | www.beauidealarchitects.co.uk

client:

Mrs Popat

project address:

**11 Henley Gardens
Pinner
HA5 2DE**

scale: as stated | draw: VM | status: Planning | date: 02 / 11 / 2025

drawing no: | rev:

**Location &
Site Plans**

HGPH SP01