

FOR CONSTRUCTION PURPOSES DO NOT SCALE FROM THIS DRAWING.
ALL DIMENSIONS TO BE CHECKED ON SITE. ANY DISCREPANCIES MUST BE
REPORTED TO THE ARCHITECT FOR VERIFICATION PRIOR TO
COMMENCEMENT OF THE EFFECTED WORKS. IF IN DOUBT ASK. THIS
DRAWING IS COPYRIGHT.

Rev No	Date	Revision note
P1	10th June '22	Preliminary Issue
P2	13th Oct '22	Proposal amended

A

B

C

D

E

F

A

B

C


D

E

F




FRONT ELEVATION

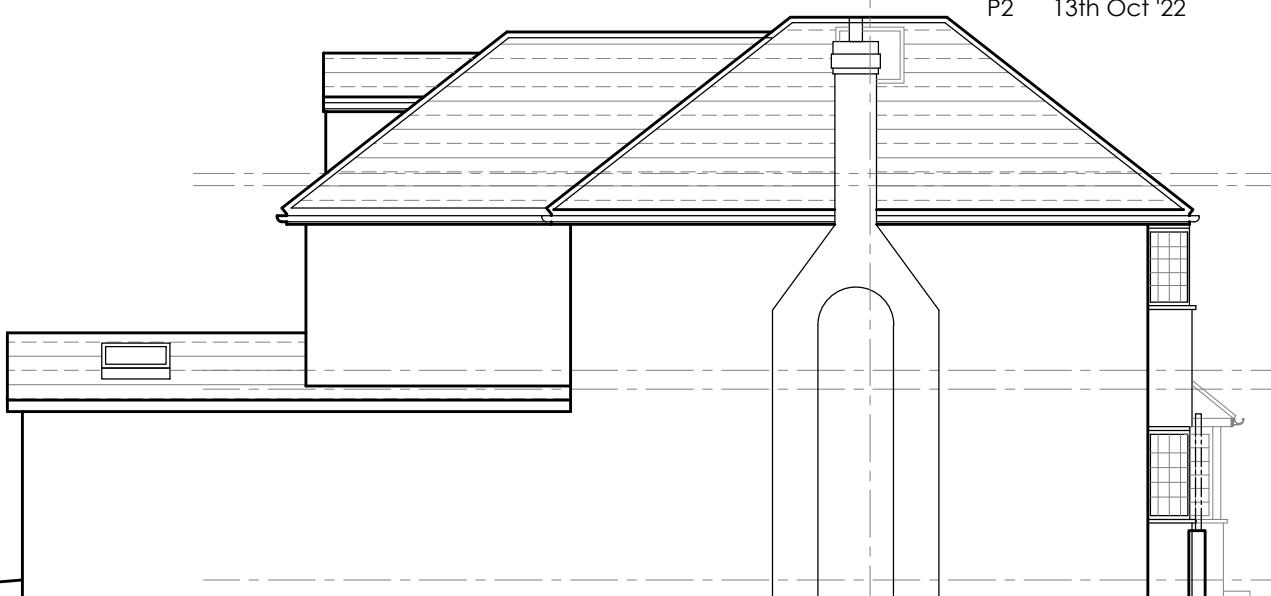


SIDE ELEVATION
FACING No 82



REAR ELEVATION

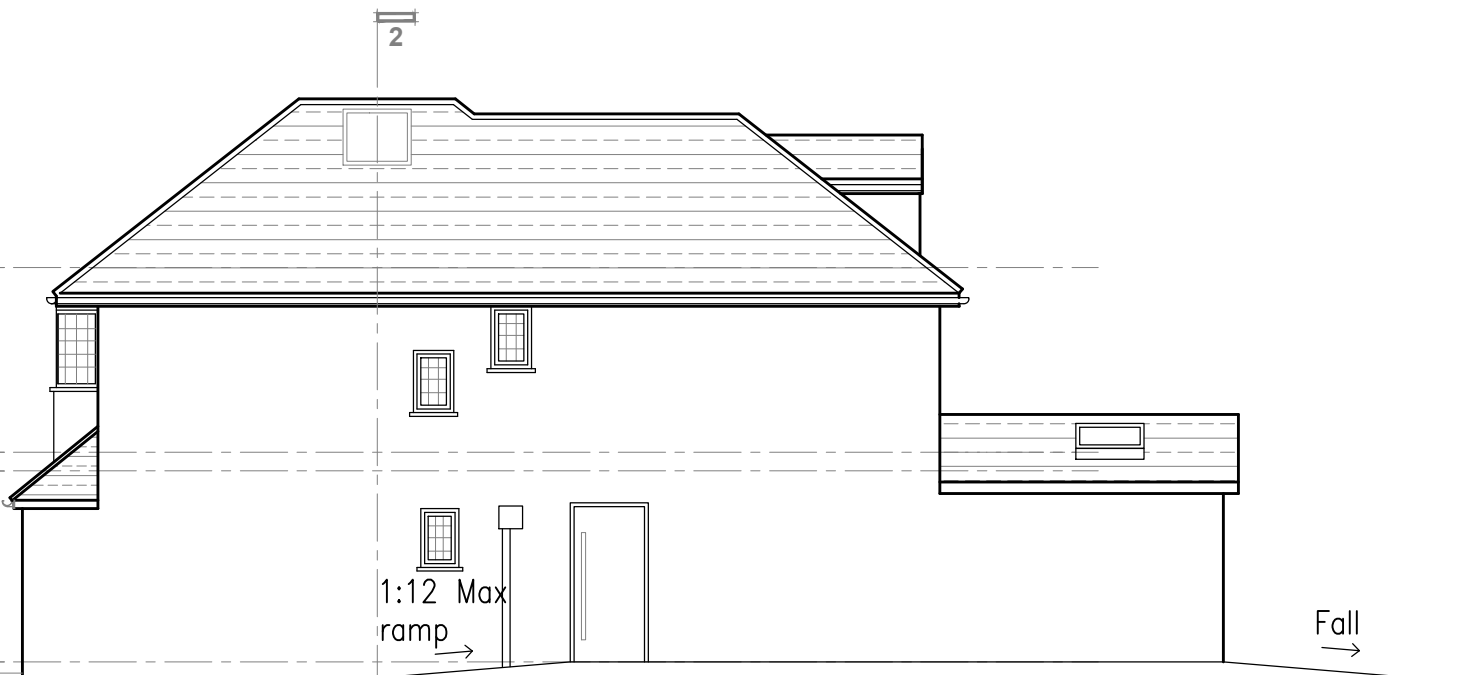

SIDE ELEVATION
FACING No 84

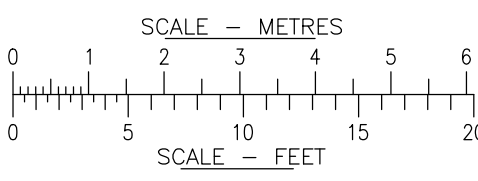

BROOK HOUSE
54A COWLEY MILL ROAD
UXBRIDGE UB8 2FX
TEL: (01895) 272 446
FAX: (01895) 272 483
EMAIL: admin@jpbarchitects.co.uk

JOB TITLE 83 CHILTERN VIEW ROAD, COWLEY, UXBRIDGE UB8 2PA		
DRG TITLE PROPOSED ELEVATIONS		
SCALE 1:100 @ A3	DATE June '22	
JOB NO. 11180	DRG NO. 192	REV P2