





EXISTING FRONT ELEVATION

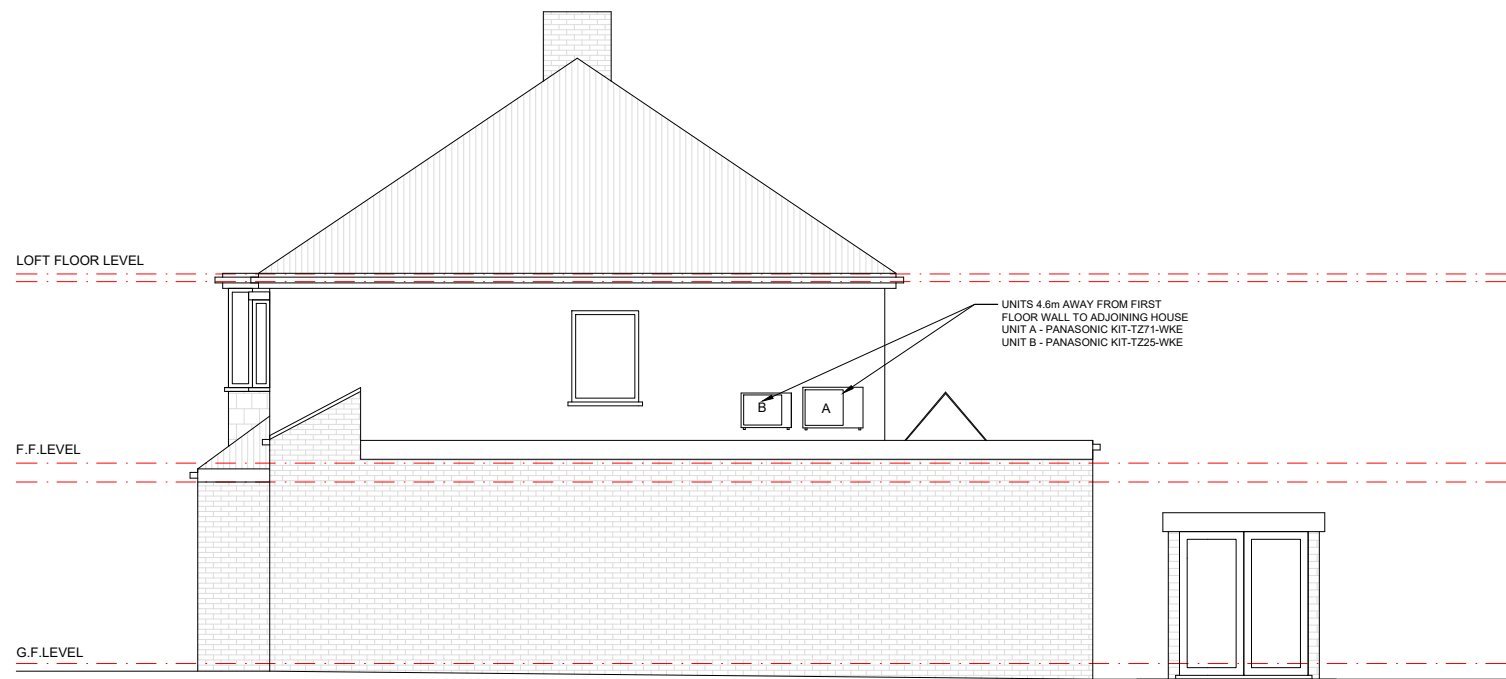


EXISTING RIGHT SIDE ELEVATION

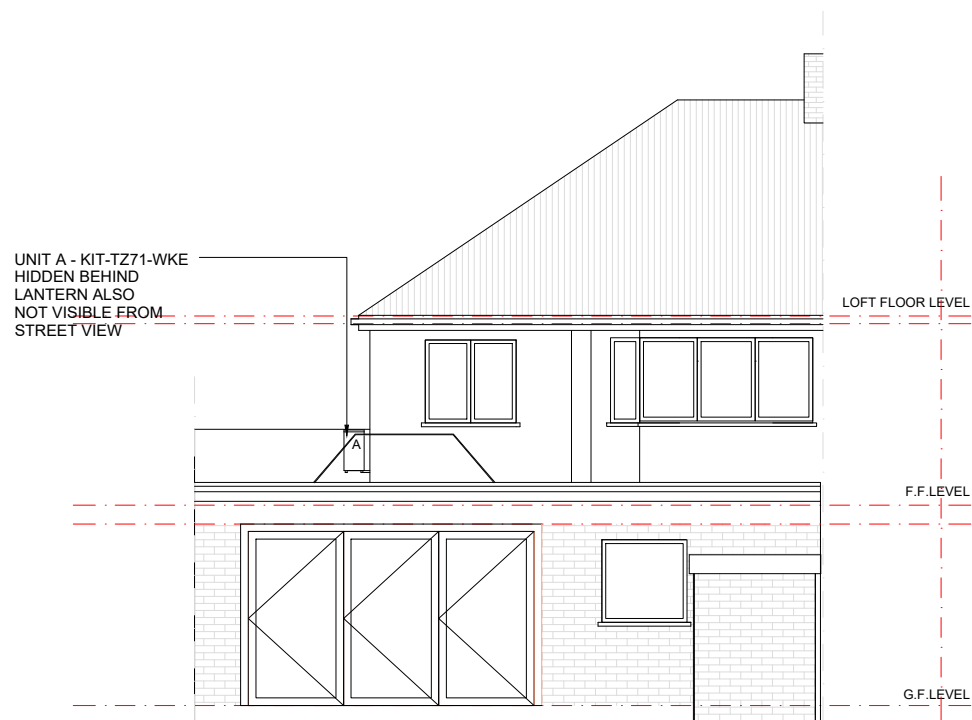


EXISTING REAR ELEVATION

UNIT A - PANASONIC KIT-TZ71-WKE
UNIT B - PANASONIC KIT-TZ25-WKE

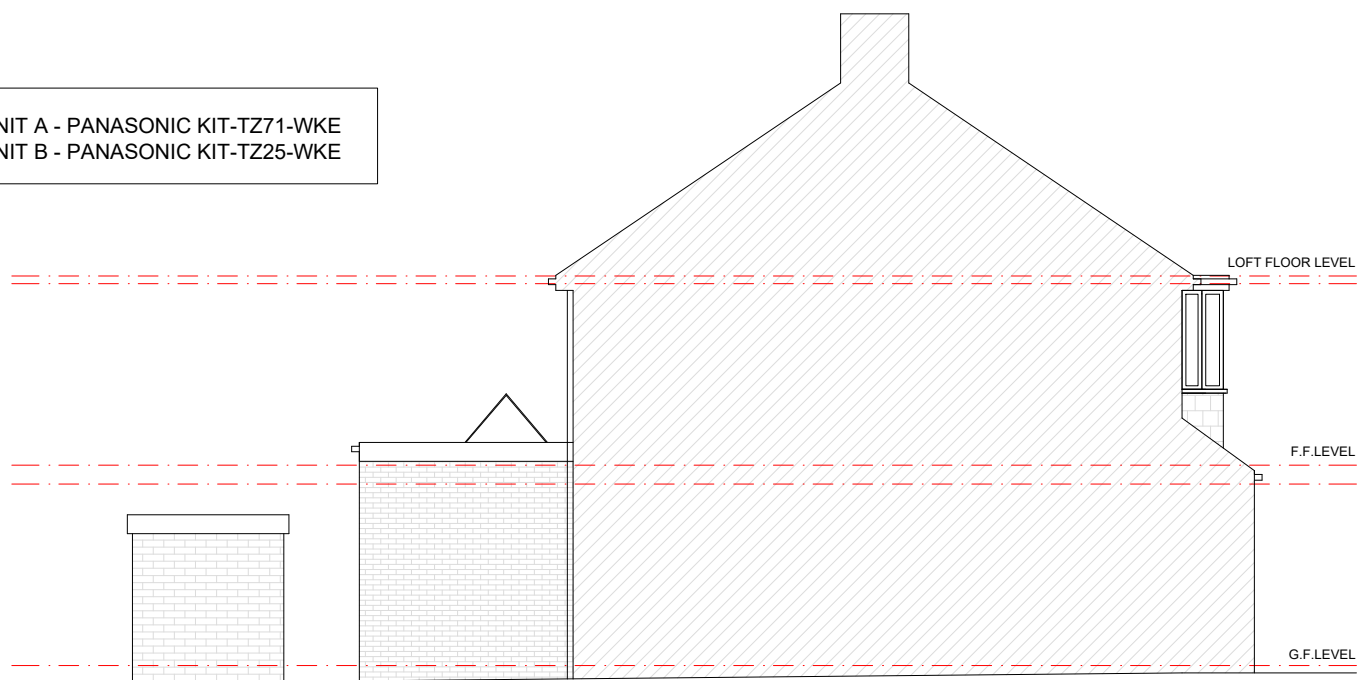

EXISTING LEFT SIDE ELEVATION

 

Client	NIRAL & MANISHA VEKERIA		
LONDON INTERIORS UNIT 8 BOWMAN TRADING ESTATE WESTMORELAND ROAD LONDON NW9 9RL			
Project	10 FOR STREET PINNER HARROW HA52HY		
Drawing Title	EXISTING ELEVATIONS		
Drawing Title	PR22-095d	Rev.	
Drawn By:	Scale:	Date:	
B.DODIA	1/100	10/09/2022	