




Amendment		
Rev.A	Section line shown	15-07-26

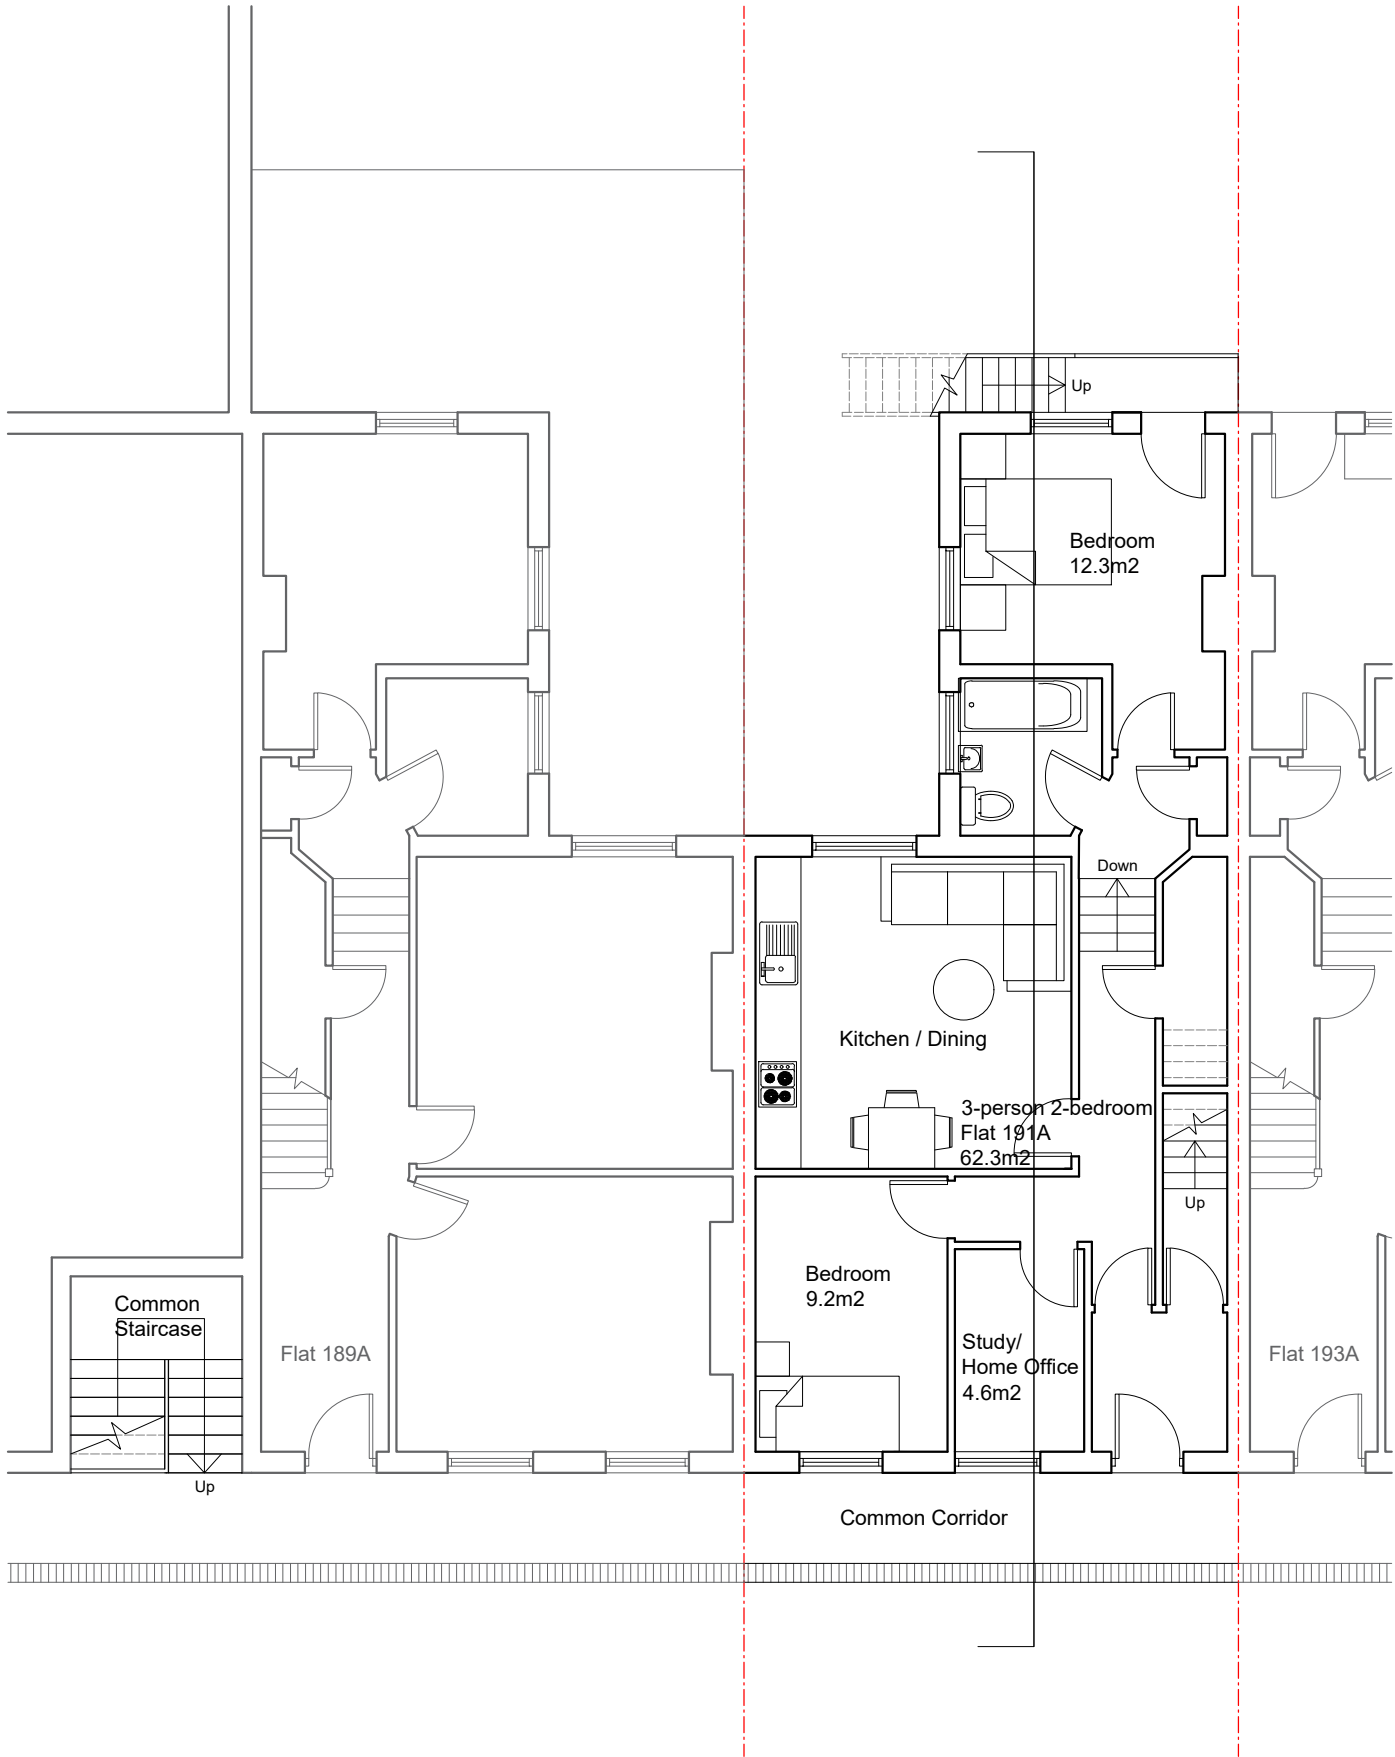

First Floor Plan

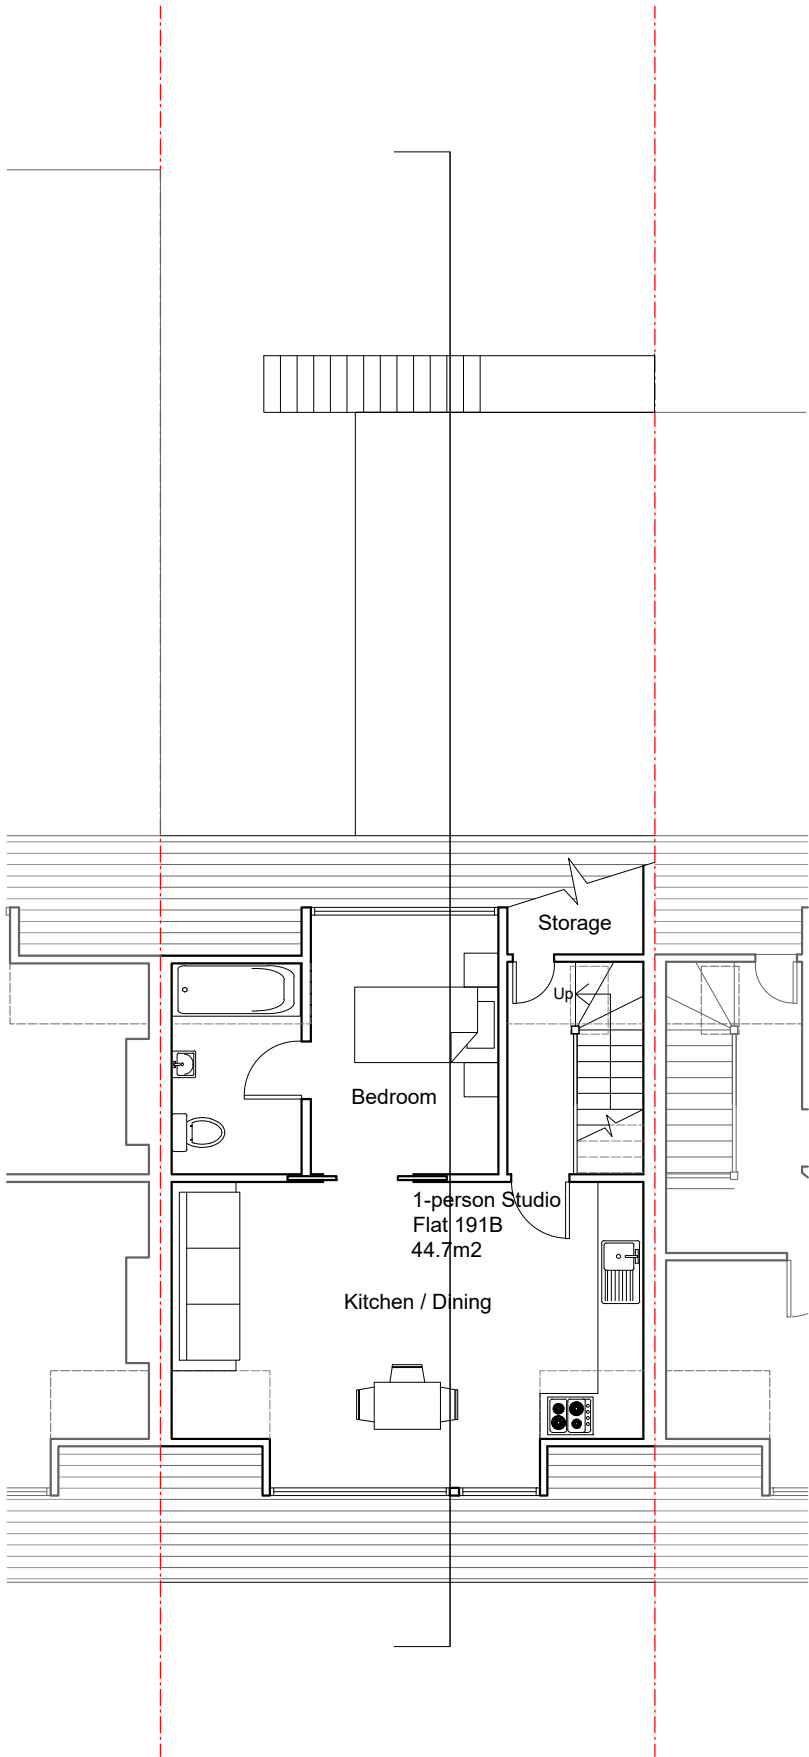


Second Floor Plan

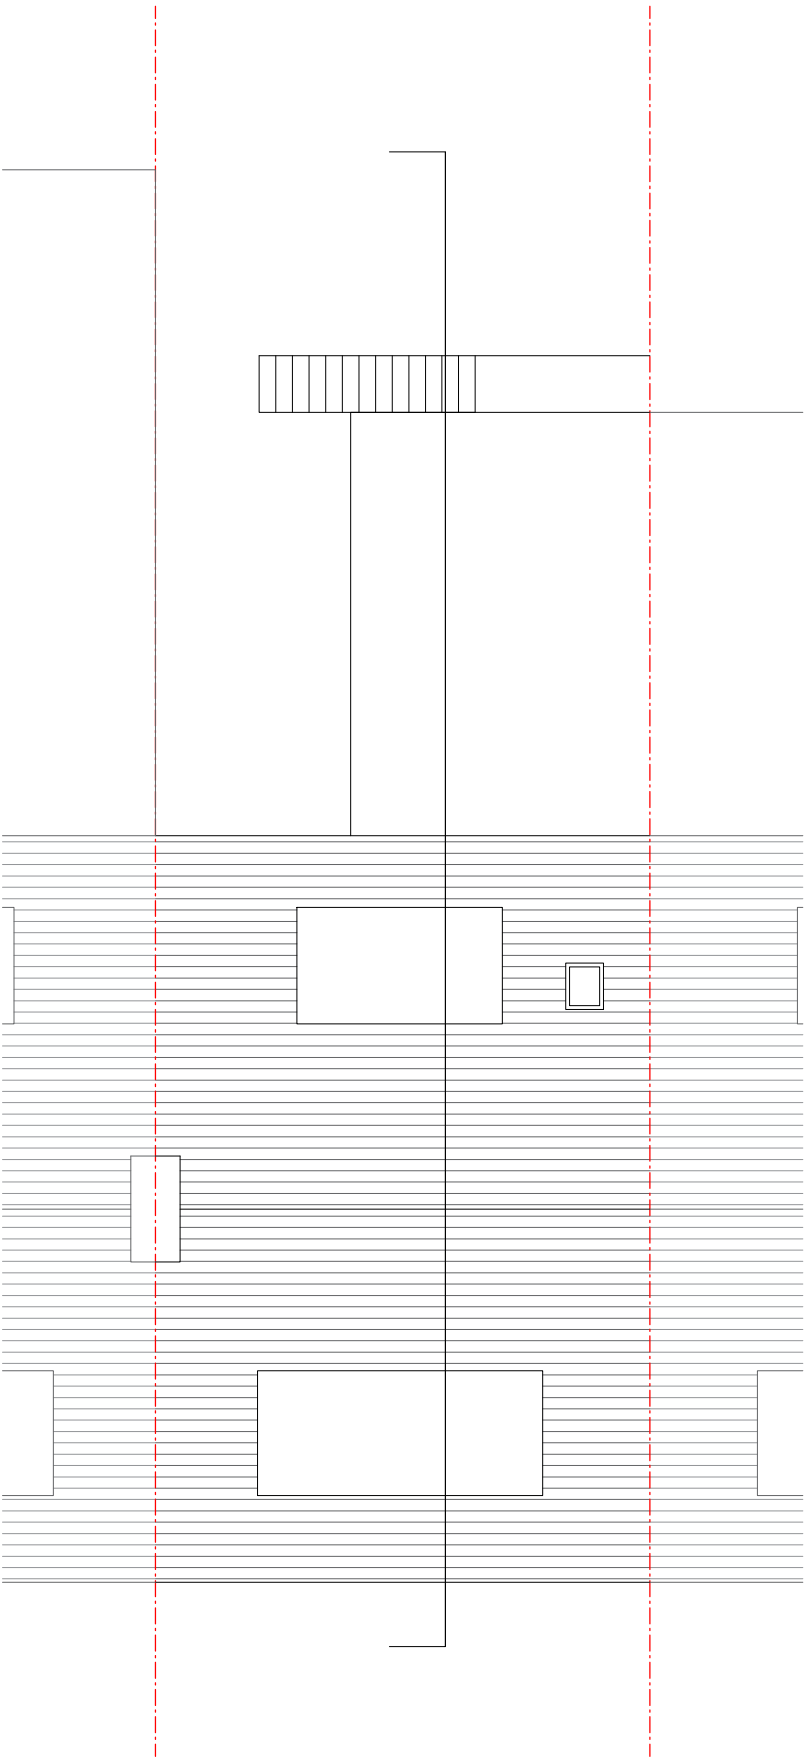

Roof Plan

PROPOSED FLOOR PLANS

191A Field End Road, Eastcote, HA5 1QR

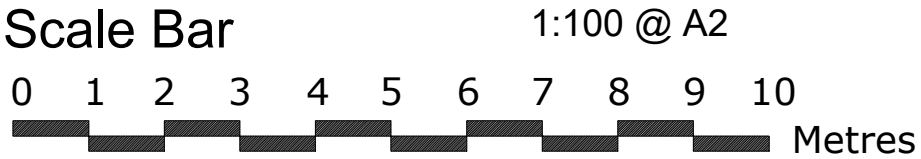

THE GILLETT MACLEOD PARTNERSHIP
Chartered Architects & Town Planning Consultants
1 High Road Old Eastcote Pinner Middlesex HA5 2EW tel. 0208 868 1333

Drg. No. 26/3708/04^A
Scale 1:100
Date 4/13/26
Drawn by KH

REVISION	
(C)	drawer