



First Floor Plan

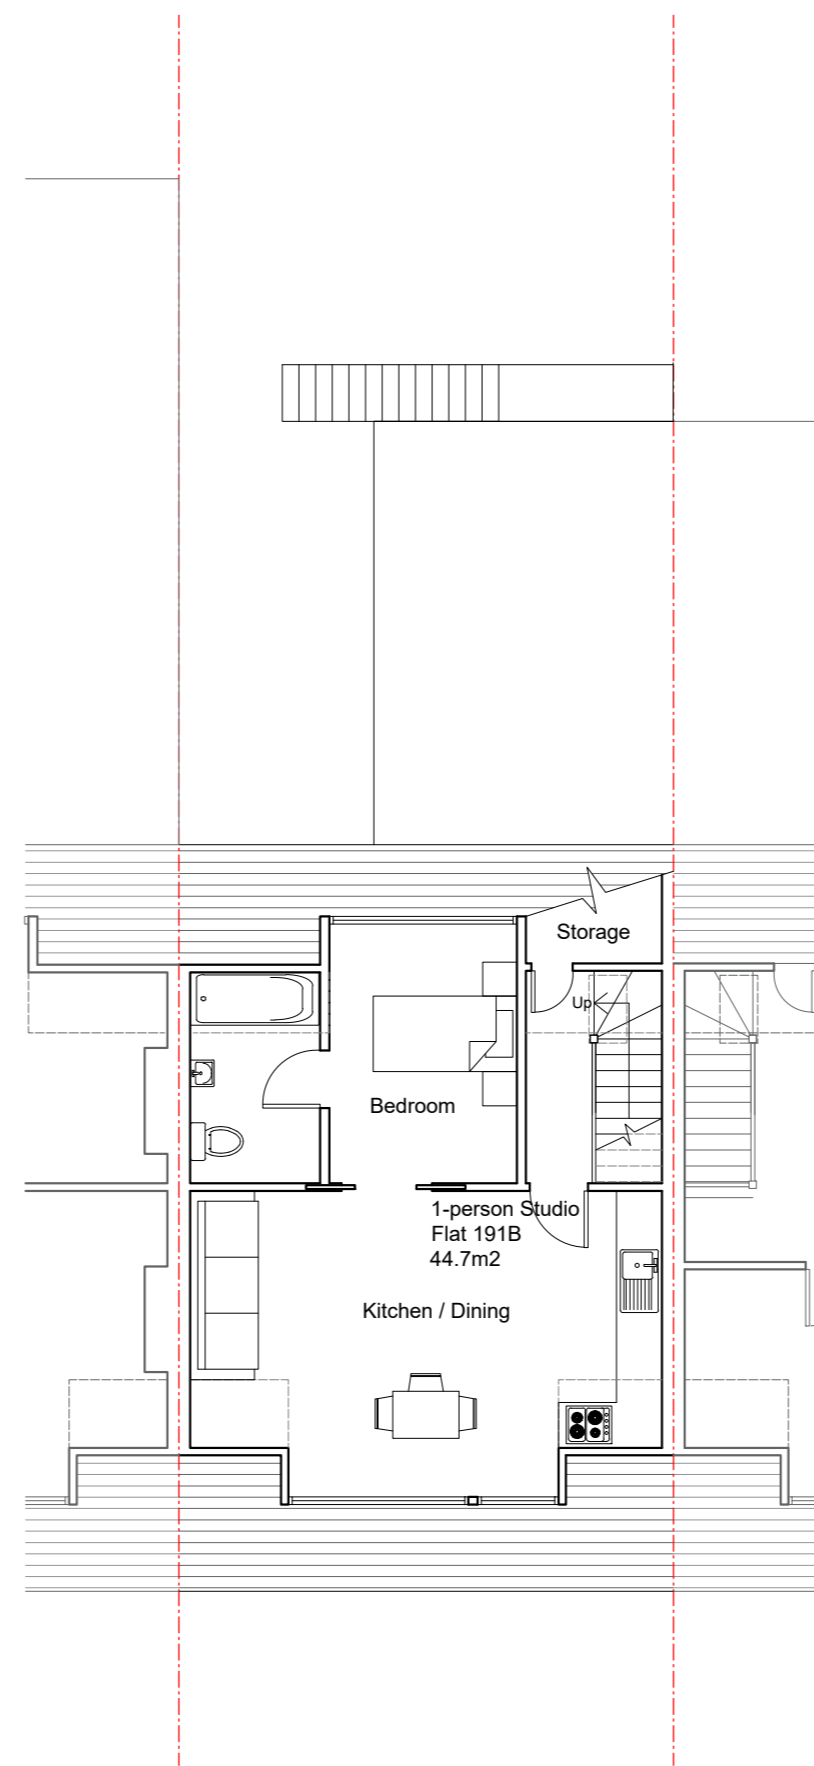


Second Floor Plan

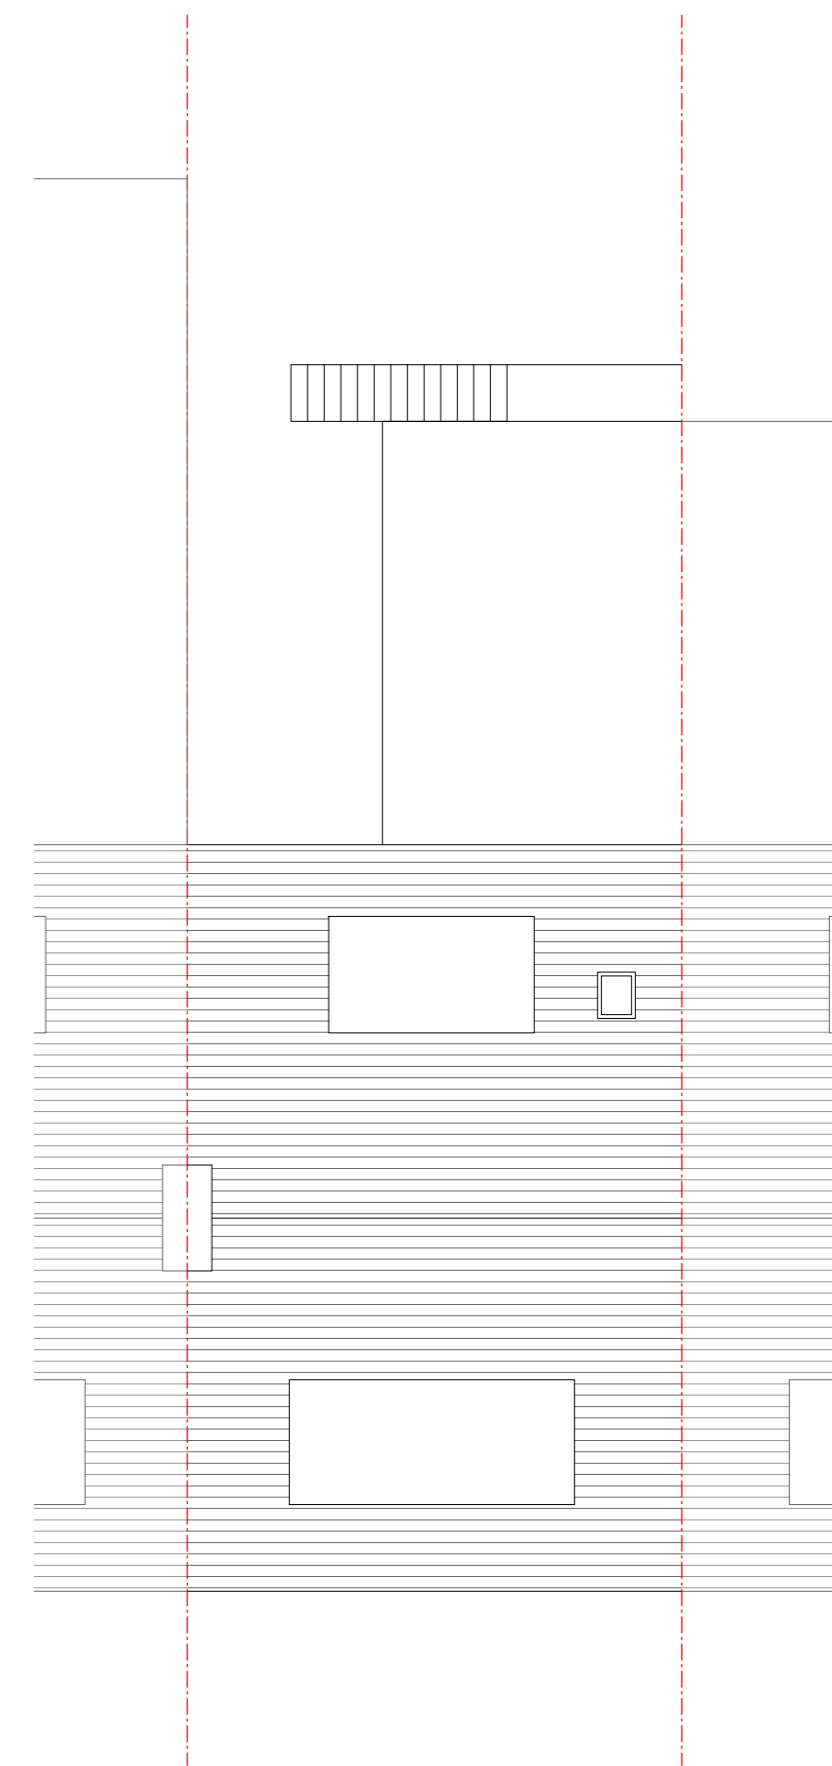

Roof Plan

PROPOSED FLOOR PLANS

191A Field End Road, Eastcote, HA5 1QR

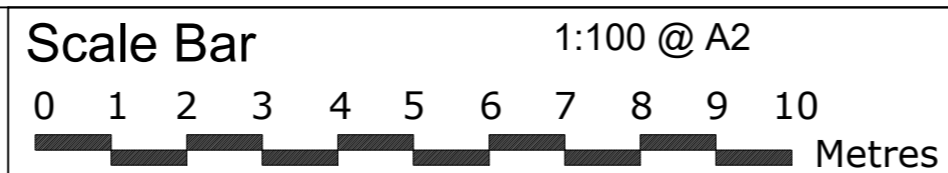

THE GILLETT MACLEOD PARTNERSHIP
 Chartered Architects & Town Planning Consultants
 1 High Road Old Eastcote Pinner Middlesex HA5 2EW tel. 0208 868 1333

Drg. No. 26/3708/04
 Scale 1:100
 Date 4/13/26
 Drawn by KH

| |
|------------|
| REVISION |
| (C) drawer |