


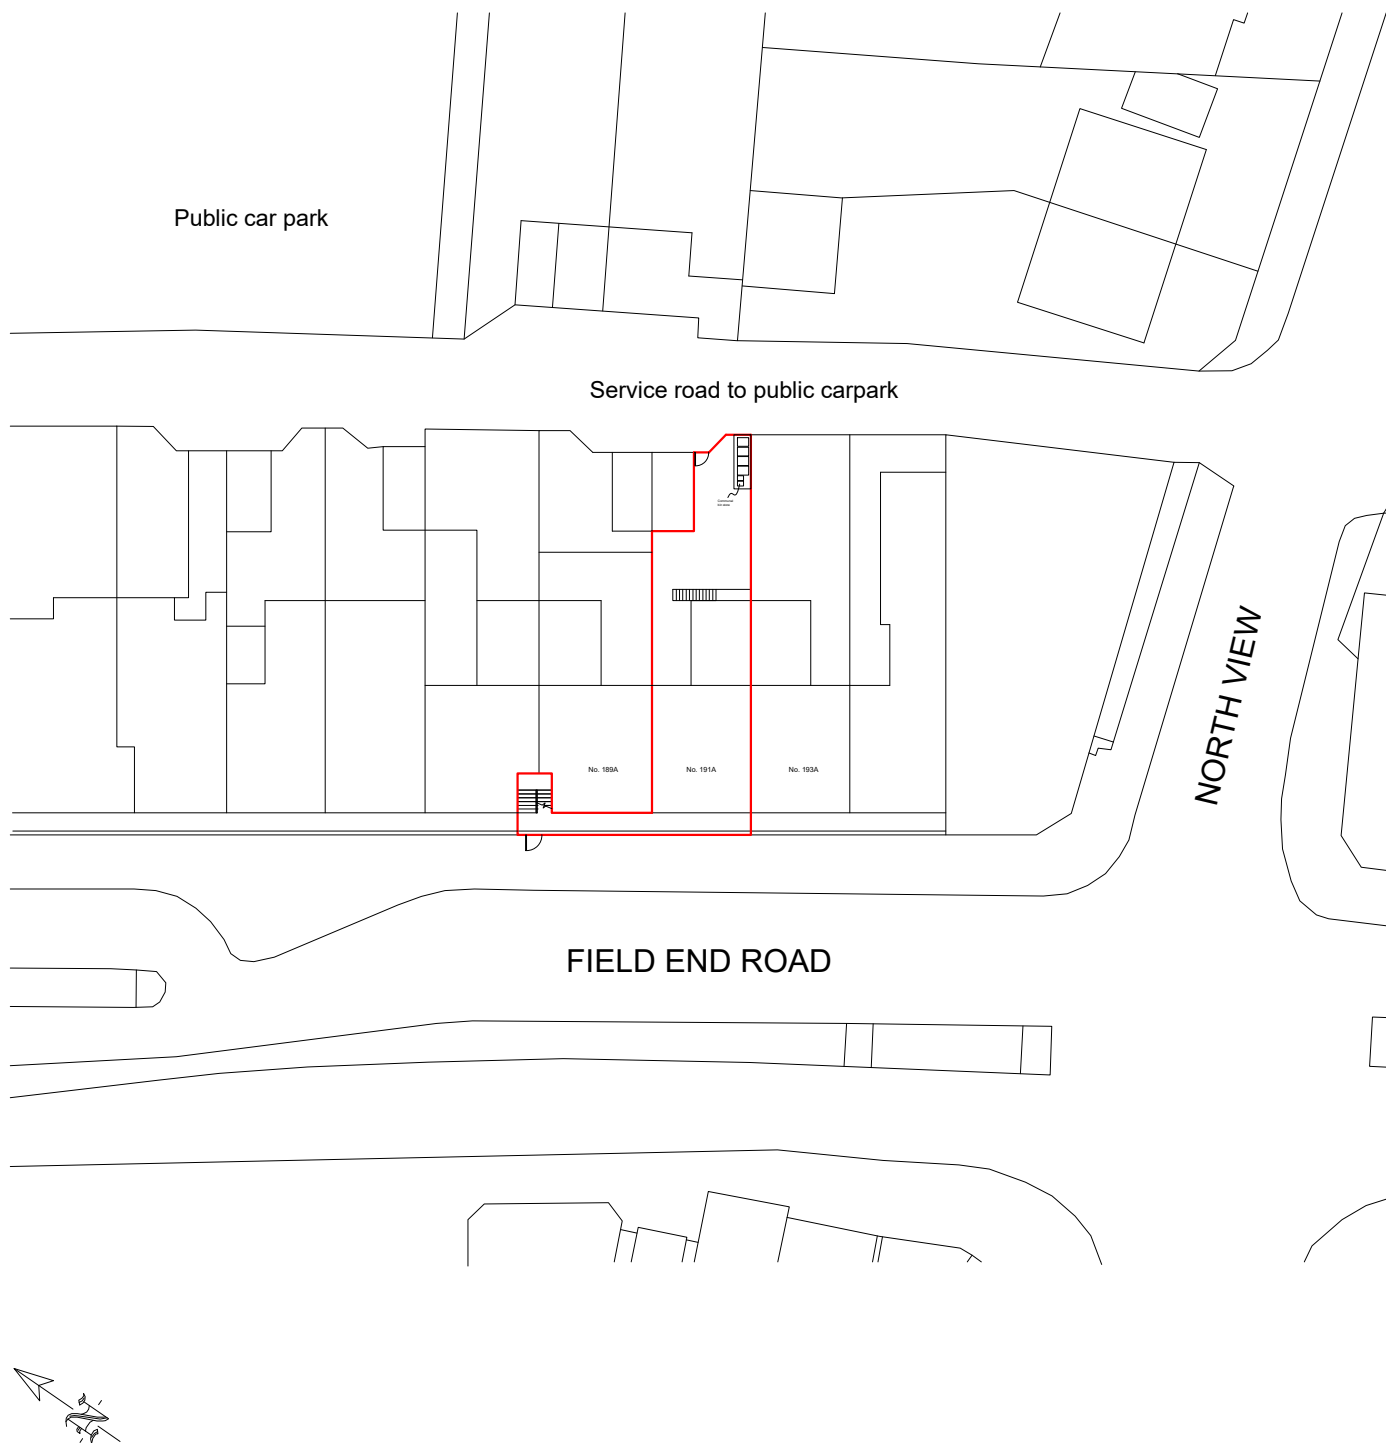

**PROPOSED
SITE PLAN**

191A Field End Road, Eastcote, HA5 1QR



THE GILLETT MACLEOD PARTNERSHIP
Chartered Architects & Town Planning Consultants
1 High Road Old Eastcote Pinner Middlesex HA5 2EW tel. 0208 868 1333

Drg. No. 26/3708/02^A
Scale 1:500@A4
Date 3/10/2026
Drawn by KH