


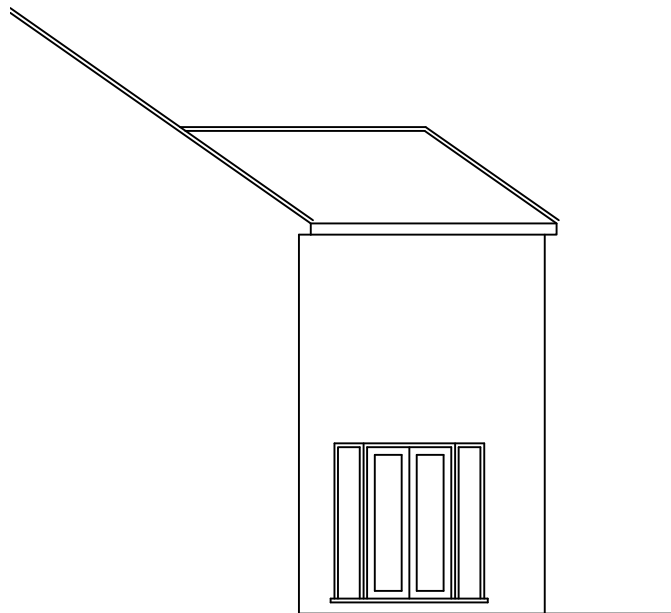

Existing rear elevation



Existing side elevation

Revisions:		
ABA Chartered Surveyors 103 Manor Way, Ruislip. HA4 8HW.		
scale 1:100 @A4 date 06/07/26		title Existing elevations.
drg no 2617-ex-01	rev	site 5 Ivy Close, Eastcote, HA5 1PU.

email:aba@aujla.co.uk
Tel: 020 8574 3535