




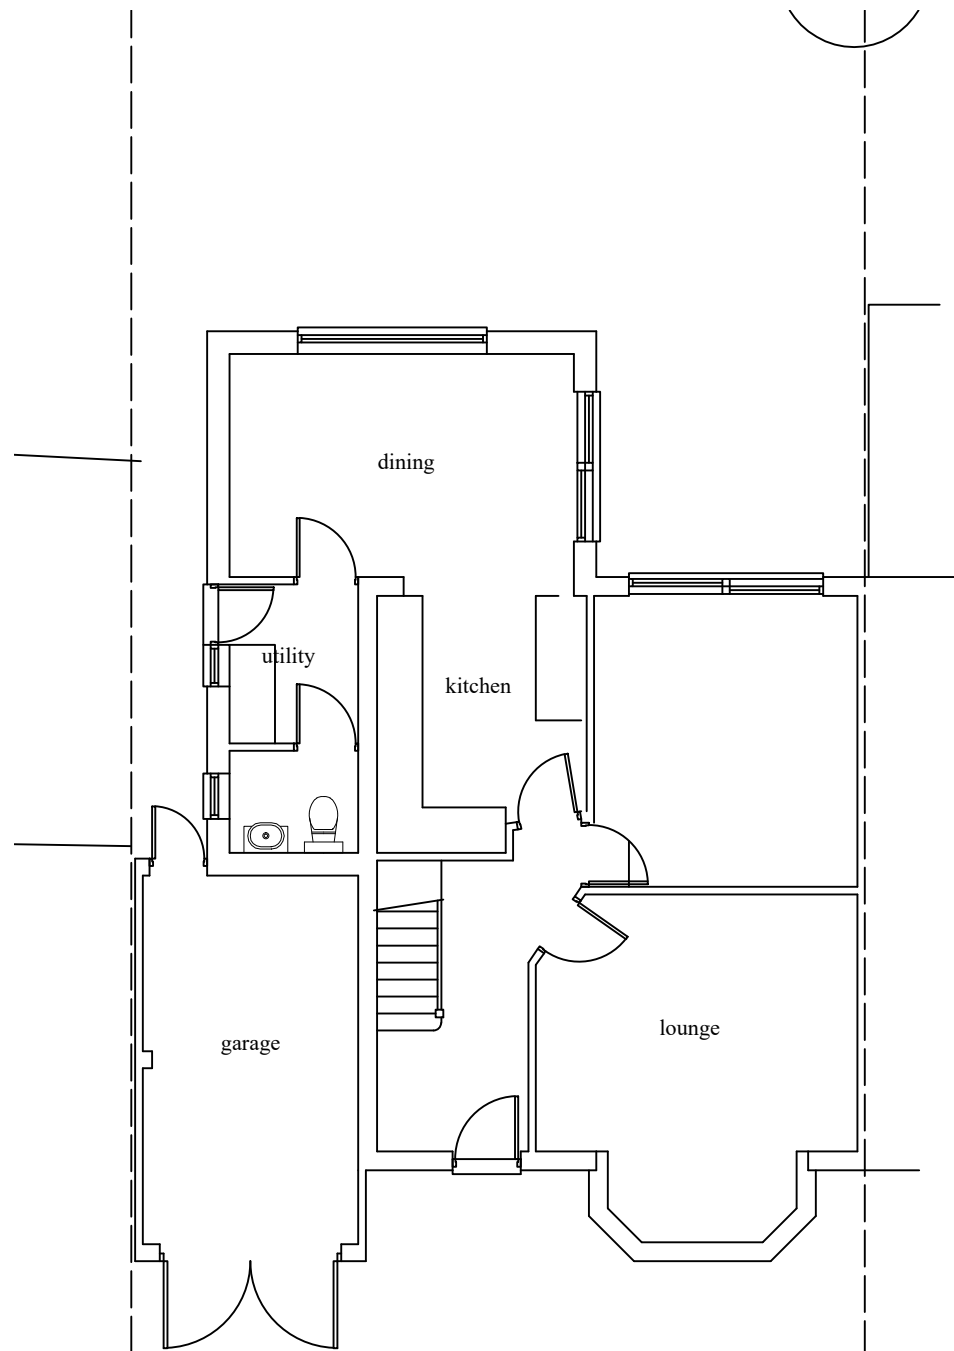

Existing ground floor plan

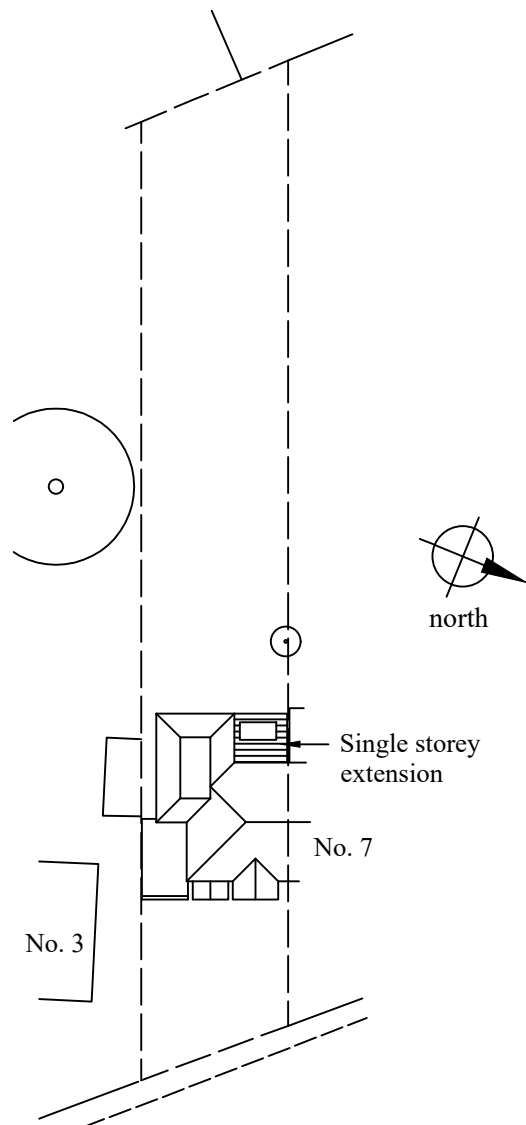


Site plan
1:500

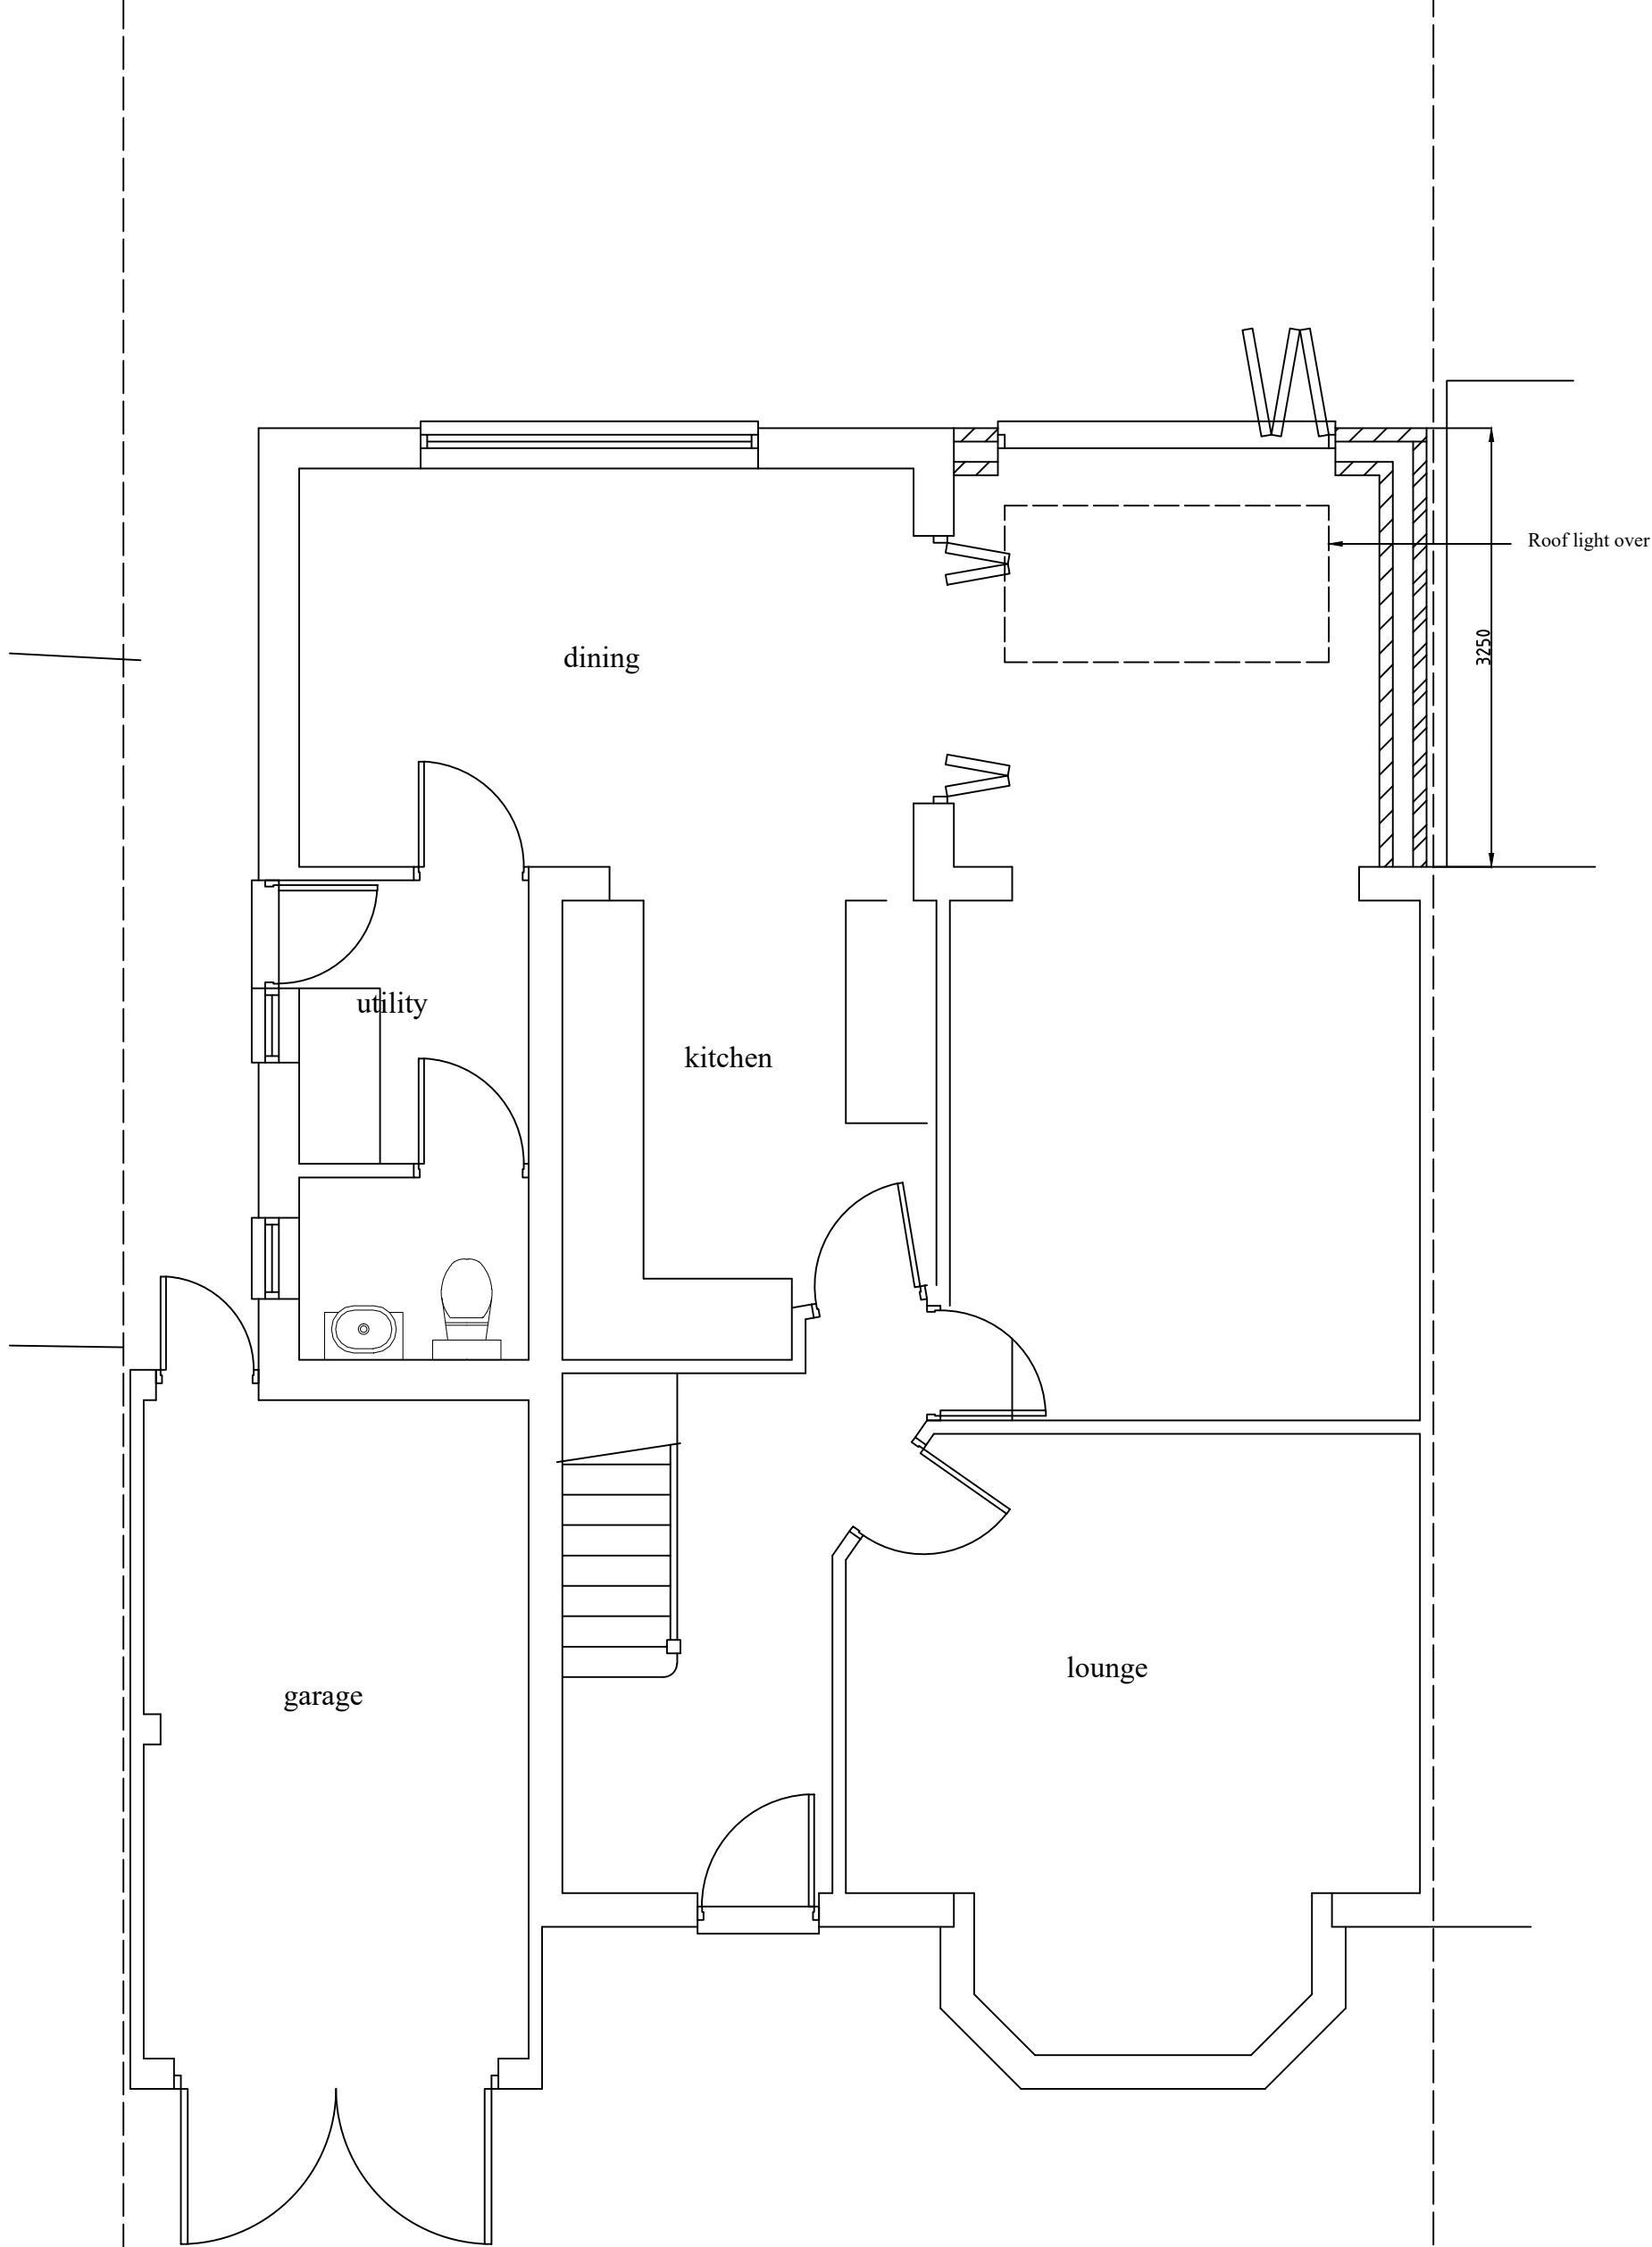

Proposed ground floor plan



Proposed rear elevation

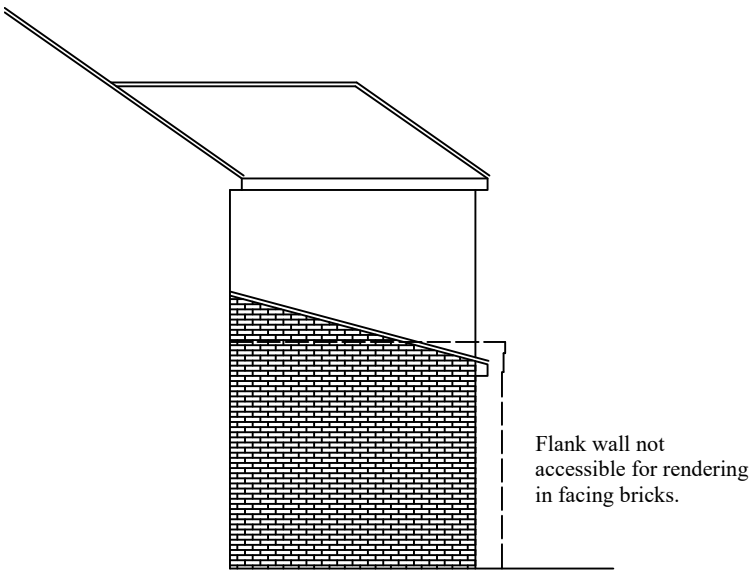

Proposed side elevation



Revisions:		
ABA Chartered Surveyors		email:aba@aujla.co.uk
103 Manor Way, Ruislip. HA4 8HW.		Tel: 020 8574 3535
scale 1:50 & 1:100 @A2	title	
date 06/07/26	Single storey rear infill extension.	
drg no	rev	site
2617-pl-01		5 Ivy Close, Eastcote, HA5 1PU.
Status:	For Planning.	