

SP

**SIGNATURE PLANS**  
YOUR LOCAL ARCHITECTURE STUDIO

SIGNATURE PLANS LTD.

45 STAMFORD HILL, LONDON N16 5SR

07491265532

INFO@SIGNATUREPLANS.CO.UK







SIGNATURE PLANS LTD.

45 STAMFORD HILL, LONDON N16 5SR

07491265532

INFO@SIGNATUREPLANS.CO.UK

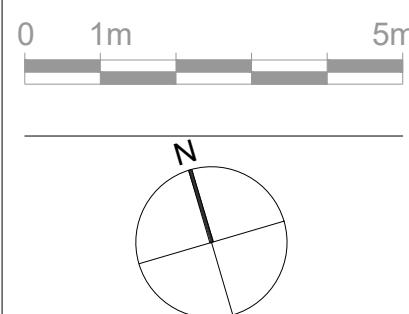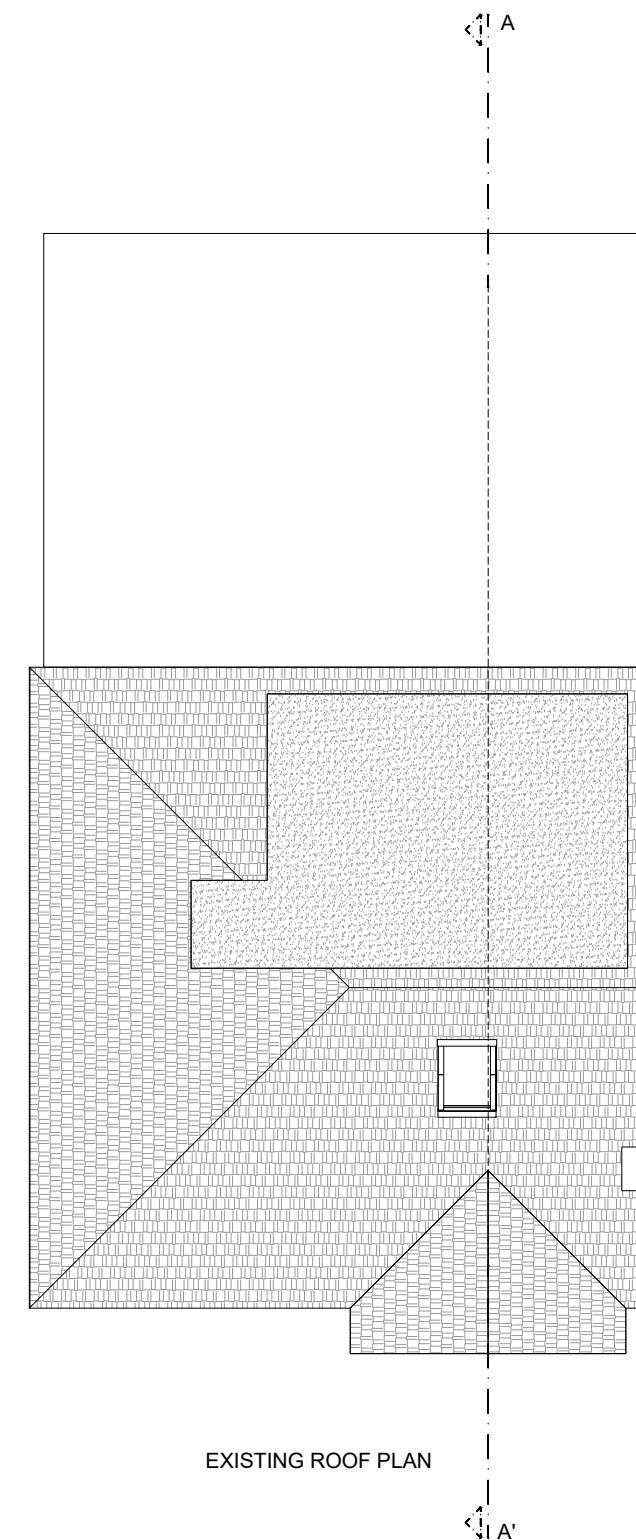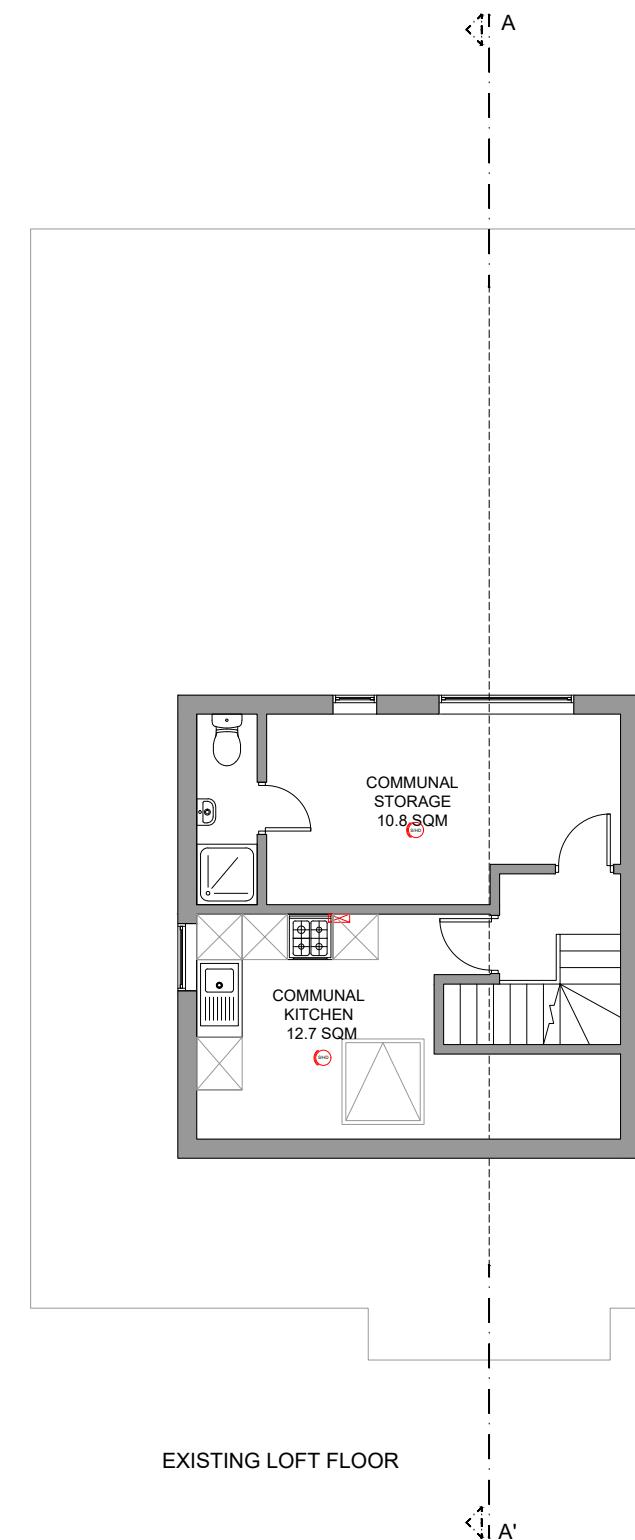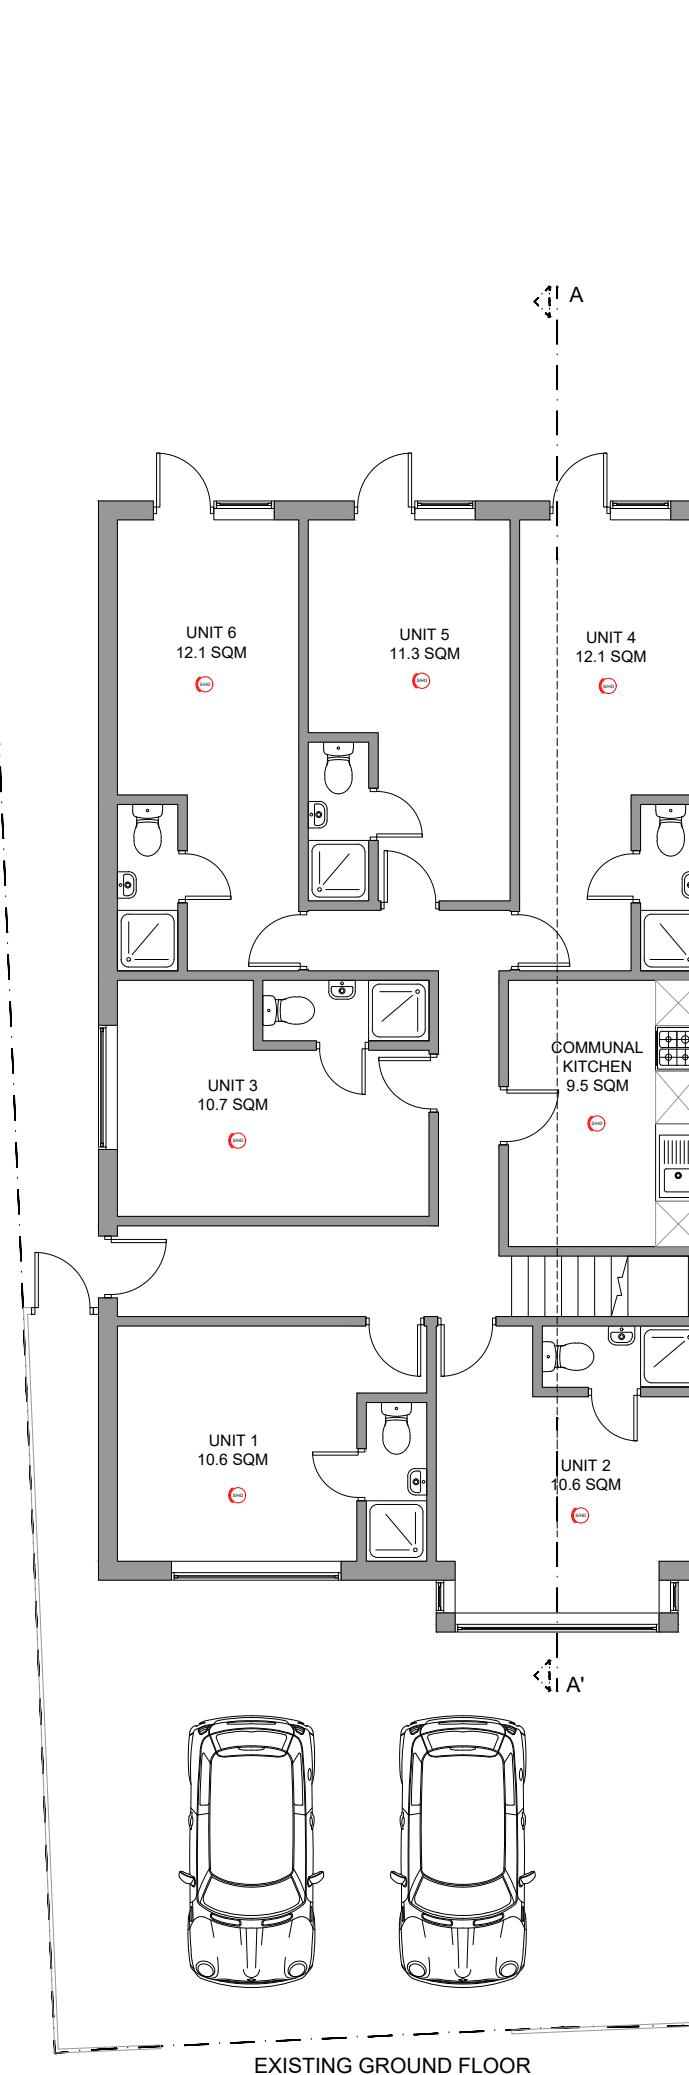

PROPERTY ADDRESS:

140 FAIRHOLME CRES UB4  
8QY

PROJECT TITLE:

PROPOSED HMO PLANS

SHEET TITLE:

EXISTING FLOOR PLANS

DATE: 26 October 2023

REVISION: RV00

SCALE: 1:100 @A3

PAGE NO: 02 OF 08

SIGNATURE PLANS LTD.


45 STAMFORD HILL, LONDON N16 5SR

07491265532

INFO@SIGNATUREPLANS.CO.UK



EXISTING FRONT ELEVATION

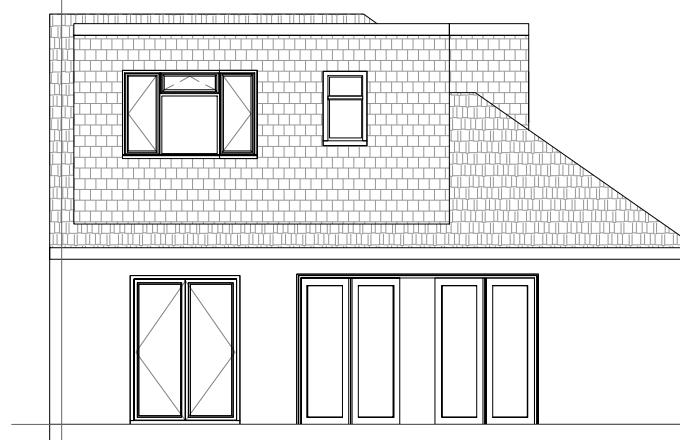

EXISTING REAR ELEVATION



PROPERTY ADDRESS:

140 FAIRHOLME CRES UB4  
8QY

PROJECT TITLE:

PROPOSED HMO PLANS

SHEET TITLE:

EXISTING FRONT AND REAR  
ELEVATIONS

DATE: 26 October 2023

REVISION: RV00

SCALE: 1:100 @A3


PAGE NO: 03 OF 08

SIGNATURE PLANS LTD.


45 STAMFORD HILL, LONDON N16 5SR

07491265532

INFO@SIGNATUREPLANS.CO.UK

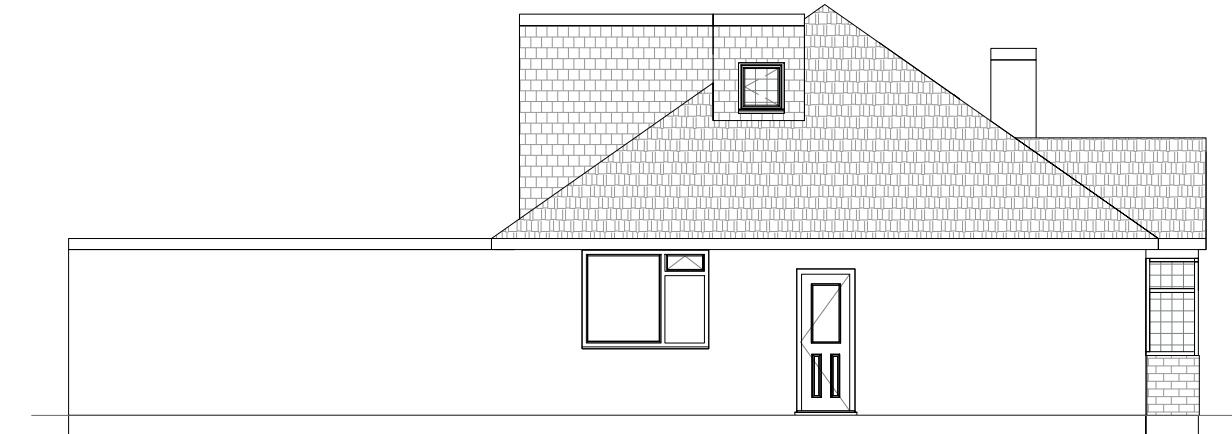

EXISTING SIDE ELEVATION

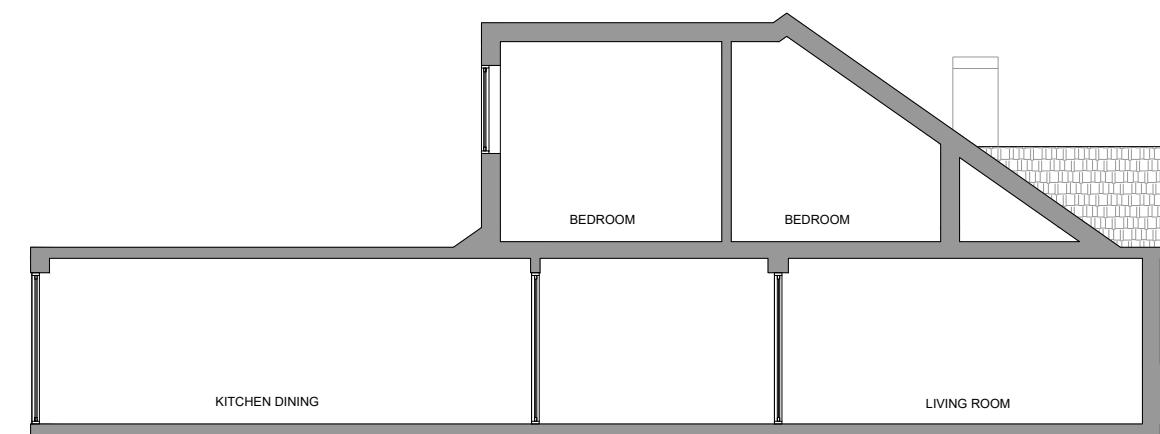

EXISTING SECTION



PROPERTY ADDRESS:

140 FAIRHOLME CRES UB4  
8QY

PROJECT TITLE:

PROPOSED HMO PLANS

SHEET TITLE:

EXISTING SIDE ELEVATION AND  
SECTION

DATE: 26 October 2023

REVISION: RV00

SCALE: 1:100 @A3




PAGE NO: 04 OF 08

SIGNATURE PLANS LTD.

45 STAMFORD HILL, LONDON N16 5SR

07491265532

INFO@SIGNATUREPLANS.CO.UK

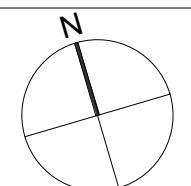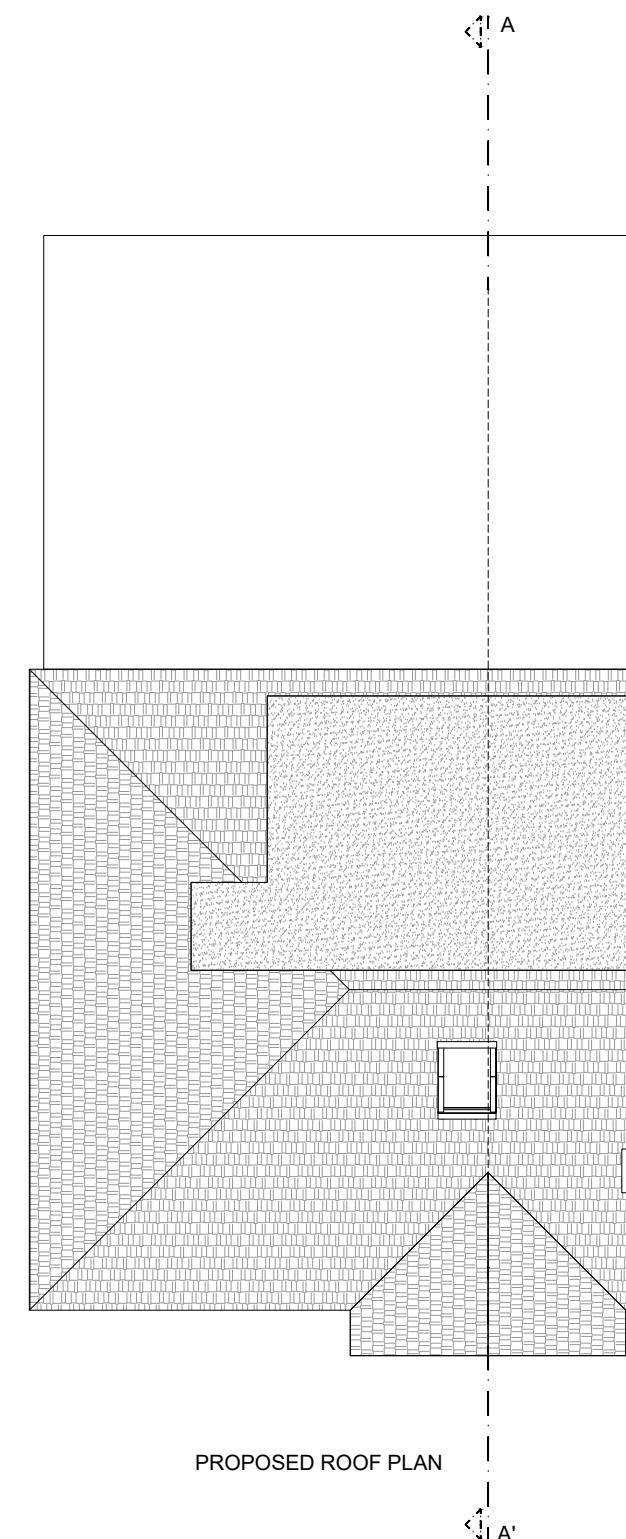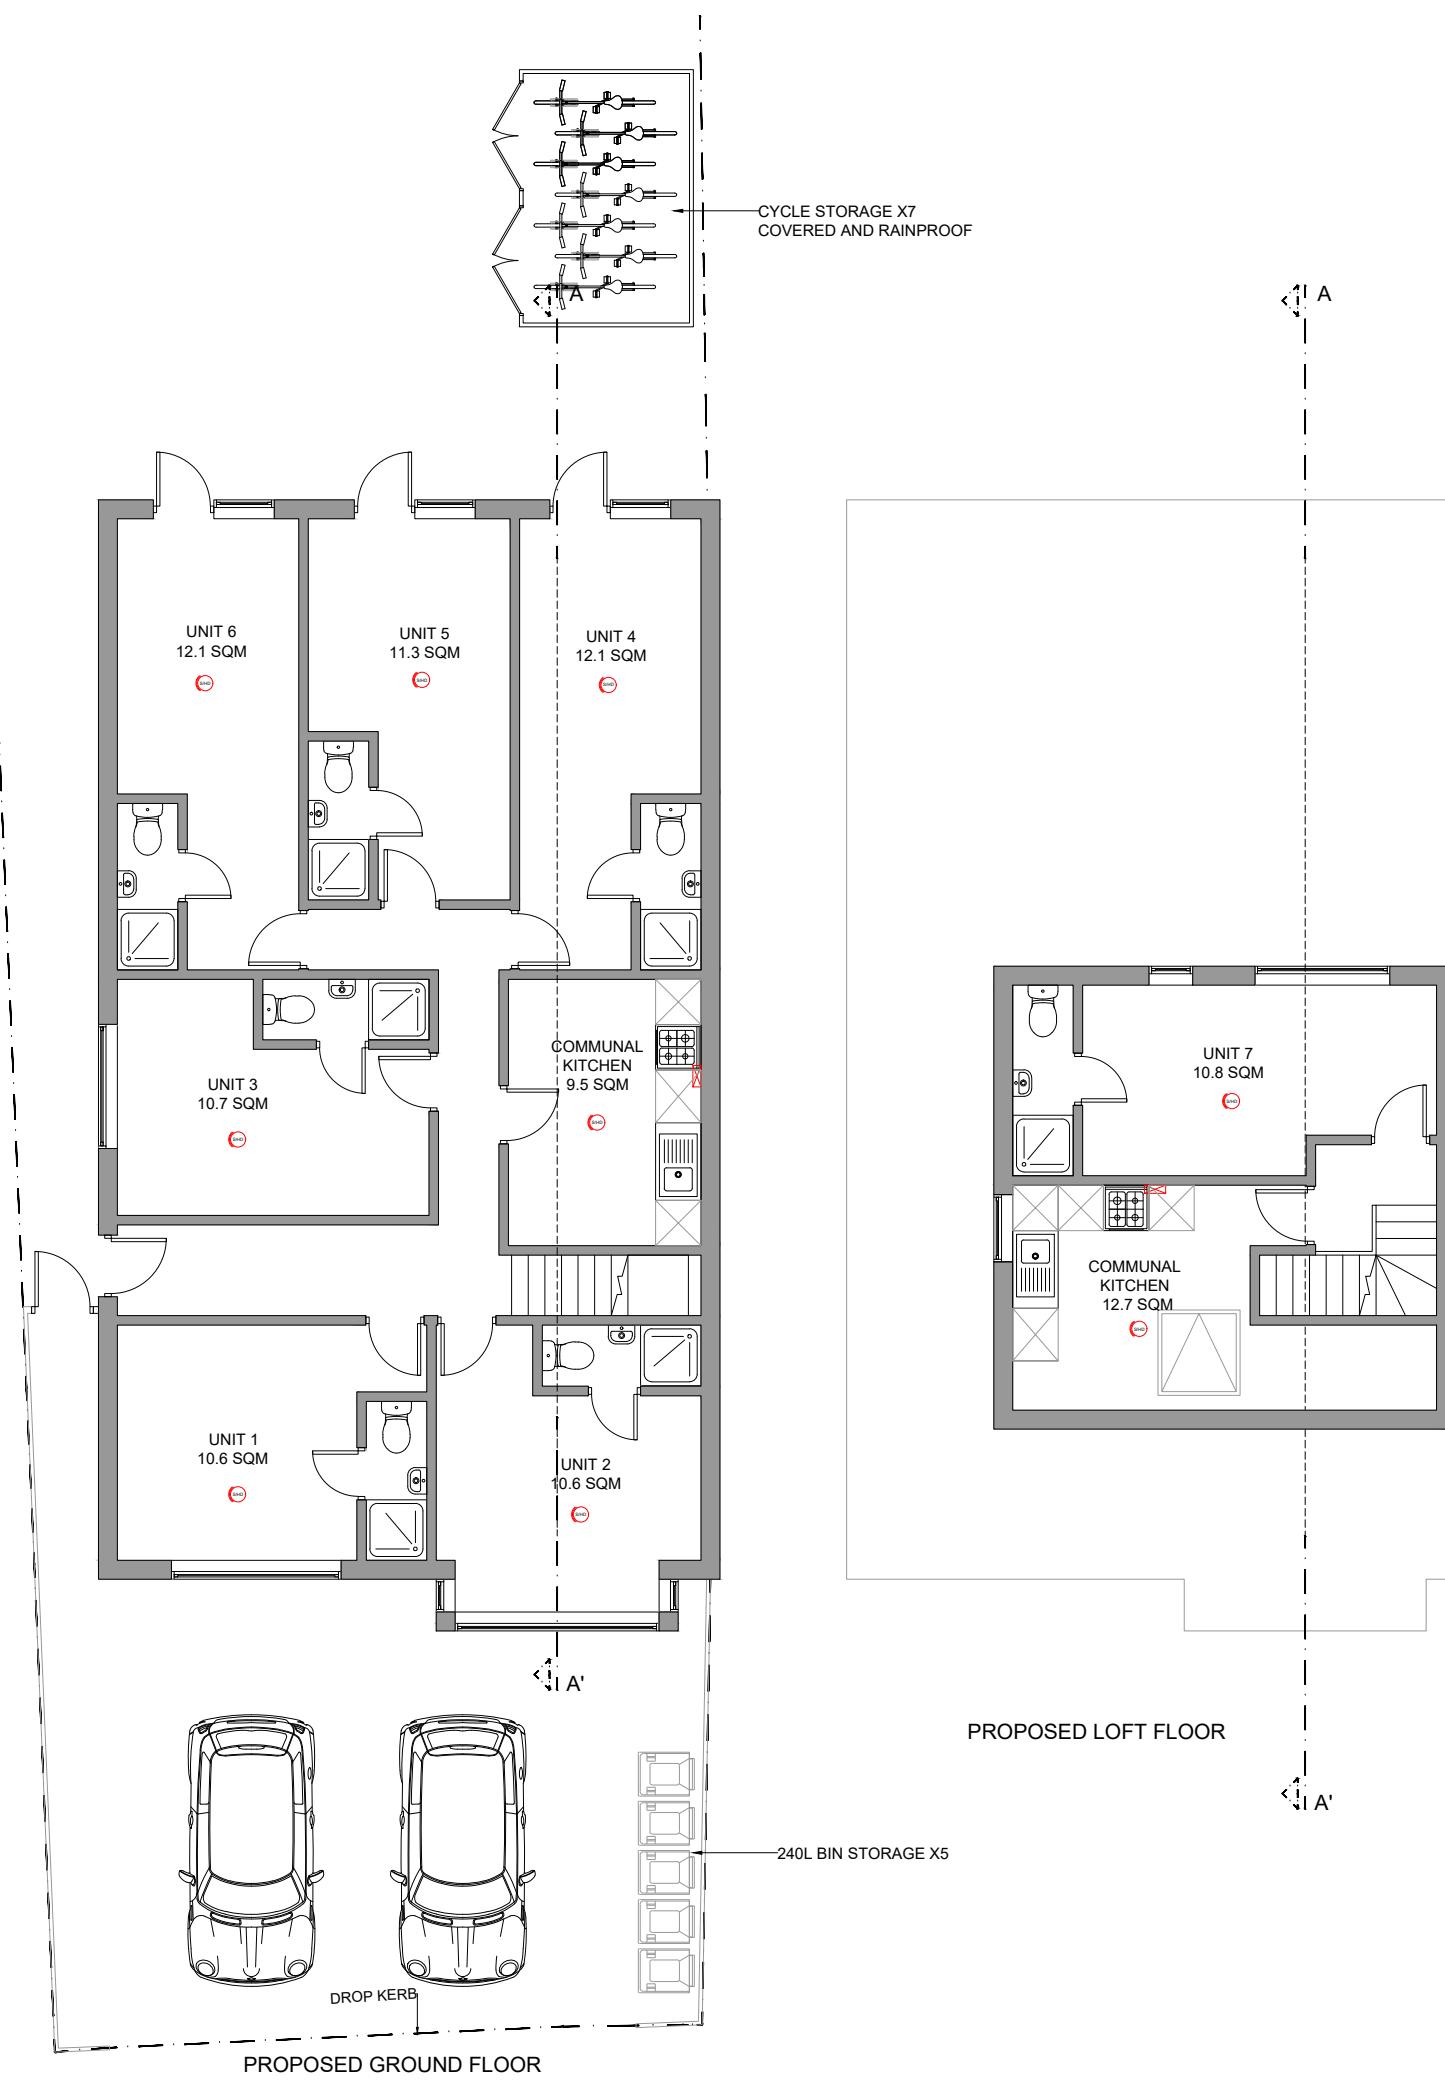

PROPERTY ADDRESS:  
**140 FAIRHOLME CRES UB4 8QY**

PROJECT TITLE:

PROPOSED HMO PLANS

SHEET TITLE:

PROPOSED FLOOR PLANS

DATE: 26 October 2023

REVISION: RV00

SCALE: 1:100 @A3


PAGE NO: 05 OF 08

SIGNATURE PLANS LTD.

45 STAMFORD HILL, LONDON N16 5SR

07491265532

INFO@SIGNATUREPLANS.CO.UK

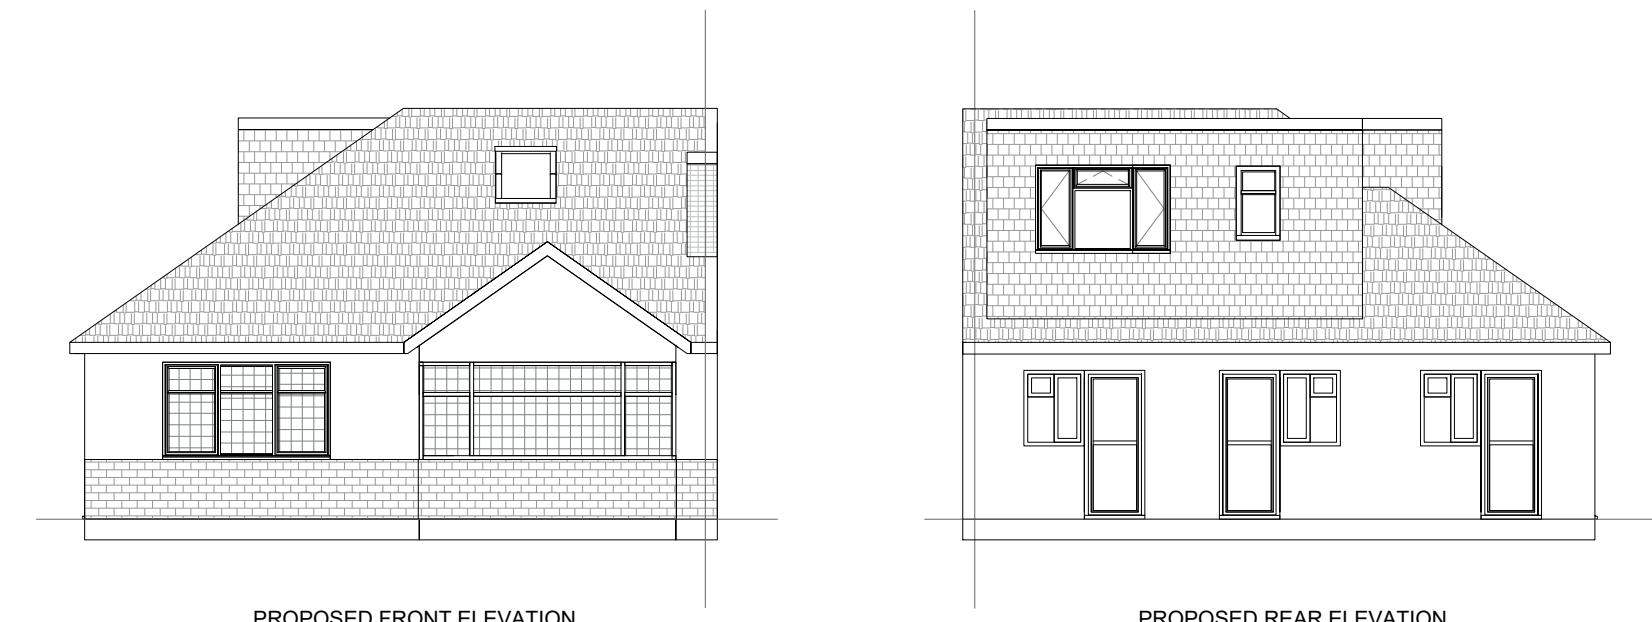

PROPOSED FRONT ELEVATION

PROPOSED REAR ELEVATION



PROPERTY ADDRESS:

140 FAIRHOLME CRES UB4  
8QY

PROJECT TITLE:

PROPOSED HMO PLANS

SHEET TITLE:

PROPOSED FRONT AND REAR  
ELEVATIONS

DATE: 26 October 2023

REVISION: RV00

SCALE: 1:100 @A3


PAGE NO: 06 OF 08

SIGNATURE PLANS LTD.


45 STAMFORD HILL, LONDON N16 5SR

07491265532

INFO@SIGNATUREPLANS.CO.UK

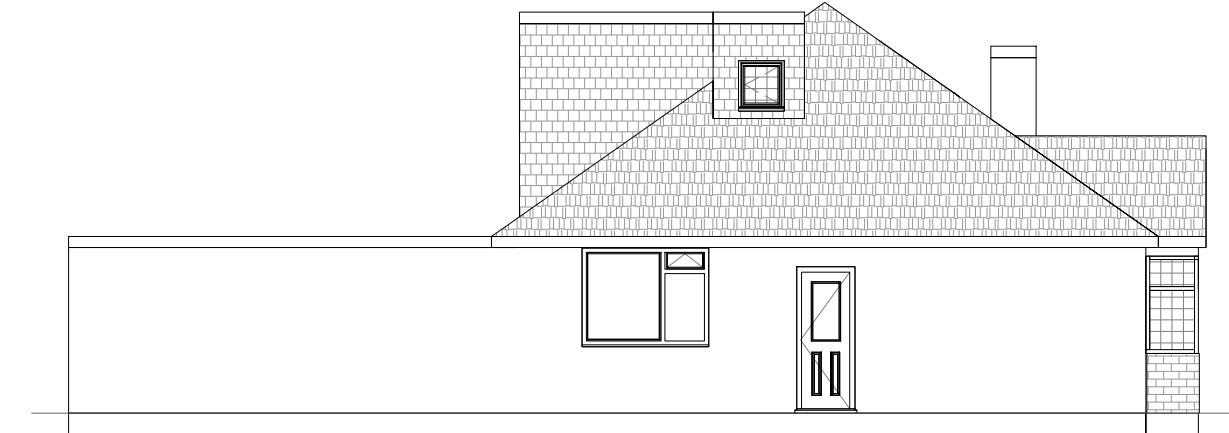

PROPOSED SIDE ELEVATION

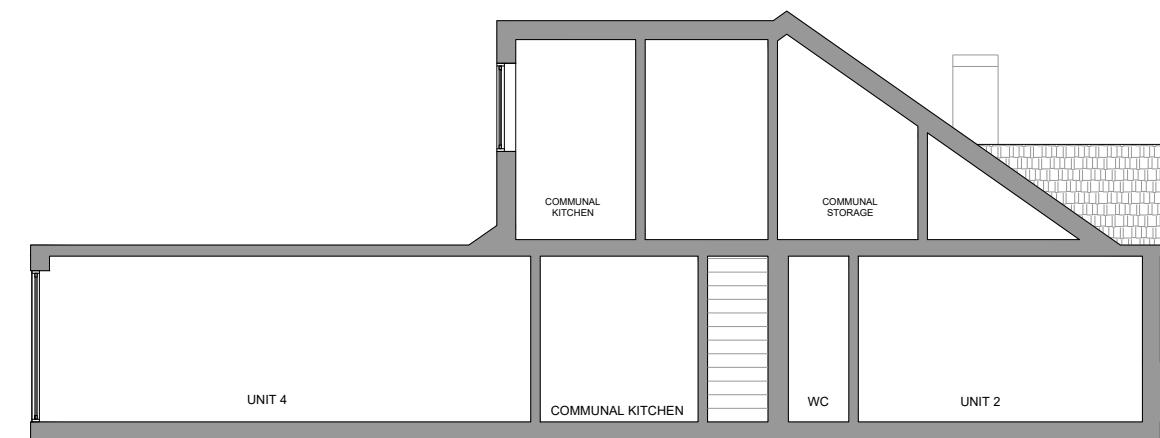

PROPOSED SECTION



PROPERTY ADDRESS:

140 FAIRHOLME CRES UB4  
8QY

PROJECT TITLE:

PROPOSED HMO PLANS

SHEET TITLE:

PROPOSED SIDE ELEVATION AND  
SECTION

DATE: 26 October 2023

REVISION: RV00

SCALE: 1:100 @A3


PAGE NO: 07 OF 08

SIGNATURE PLANS LTD.

45 STAMFORD HILL, LONDON N16 5SR

07491265532

INFO@SIGNATUREPLANS.CO.UK

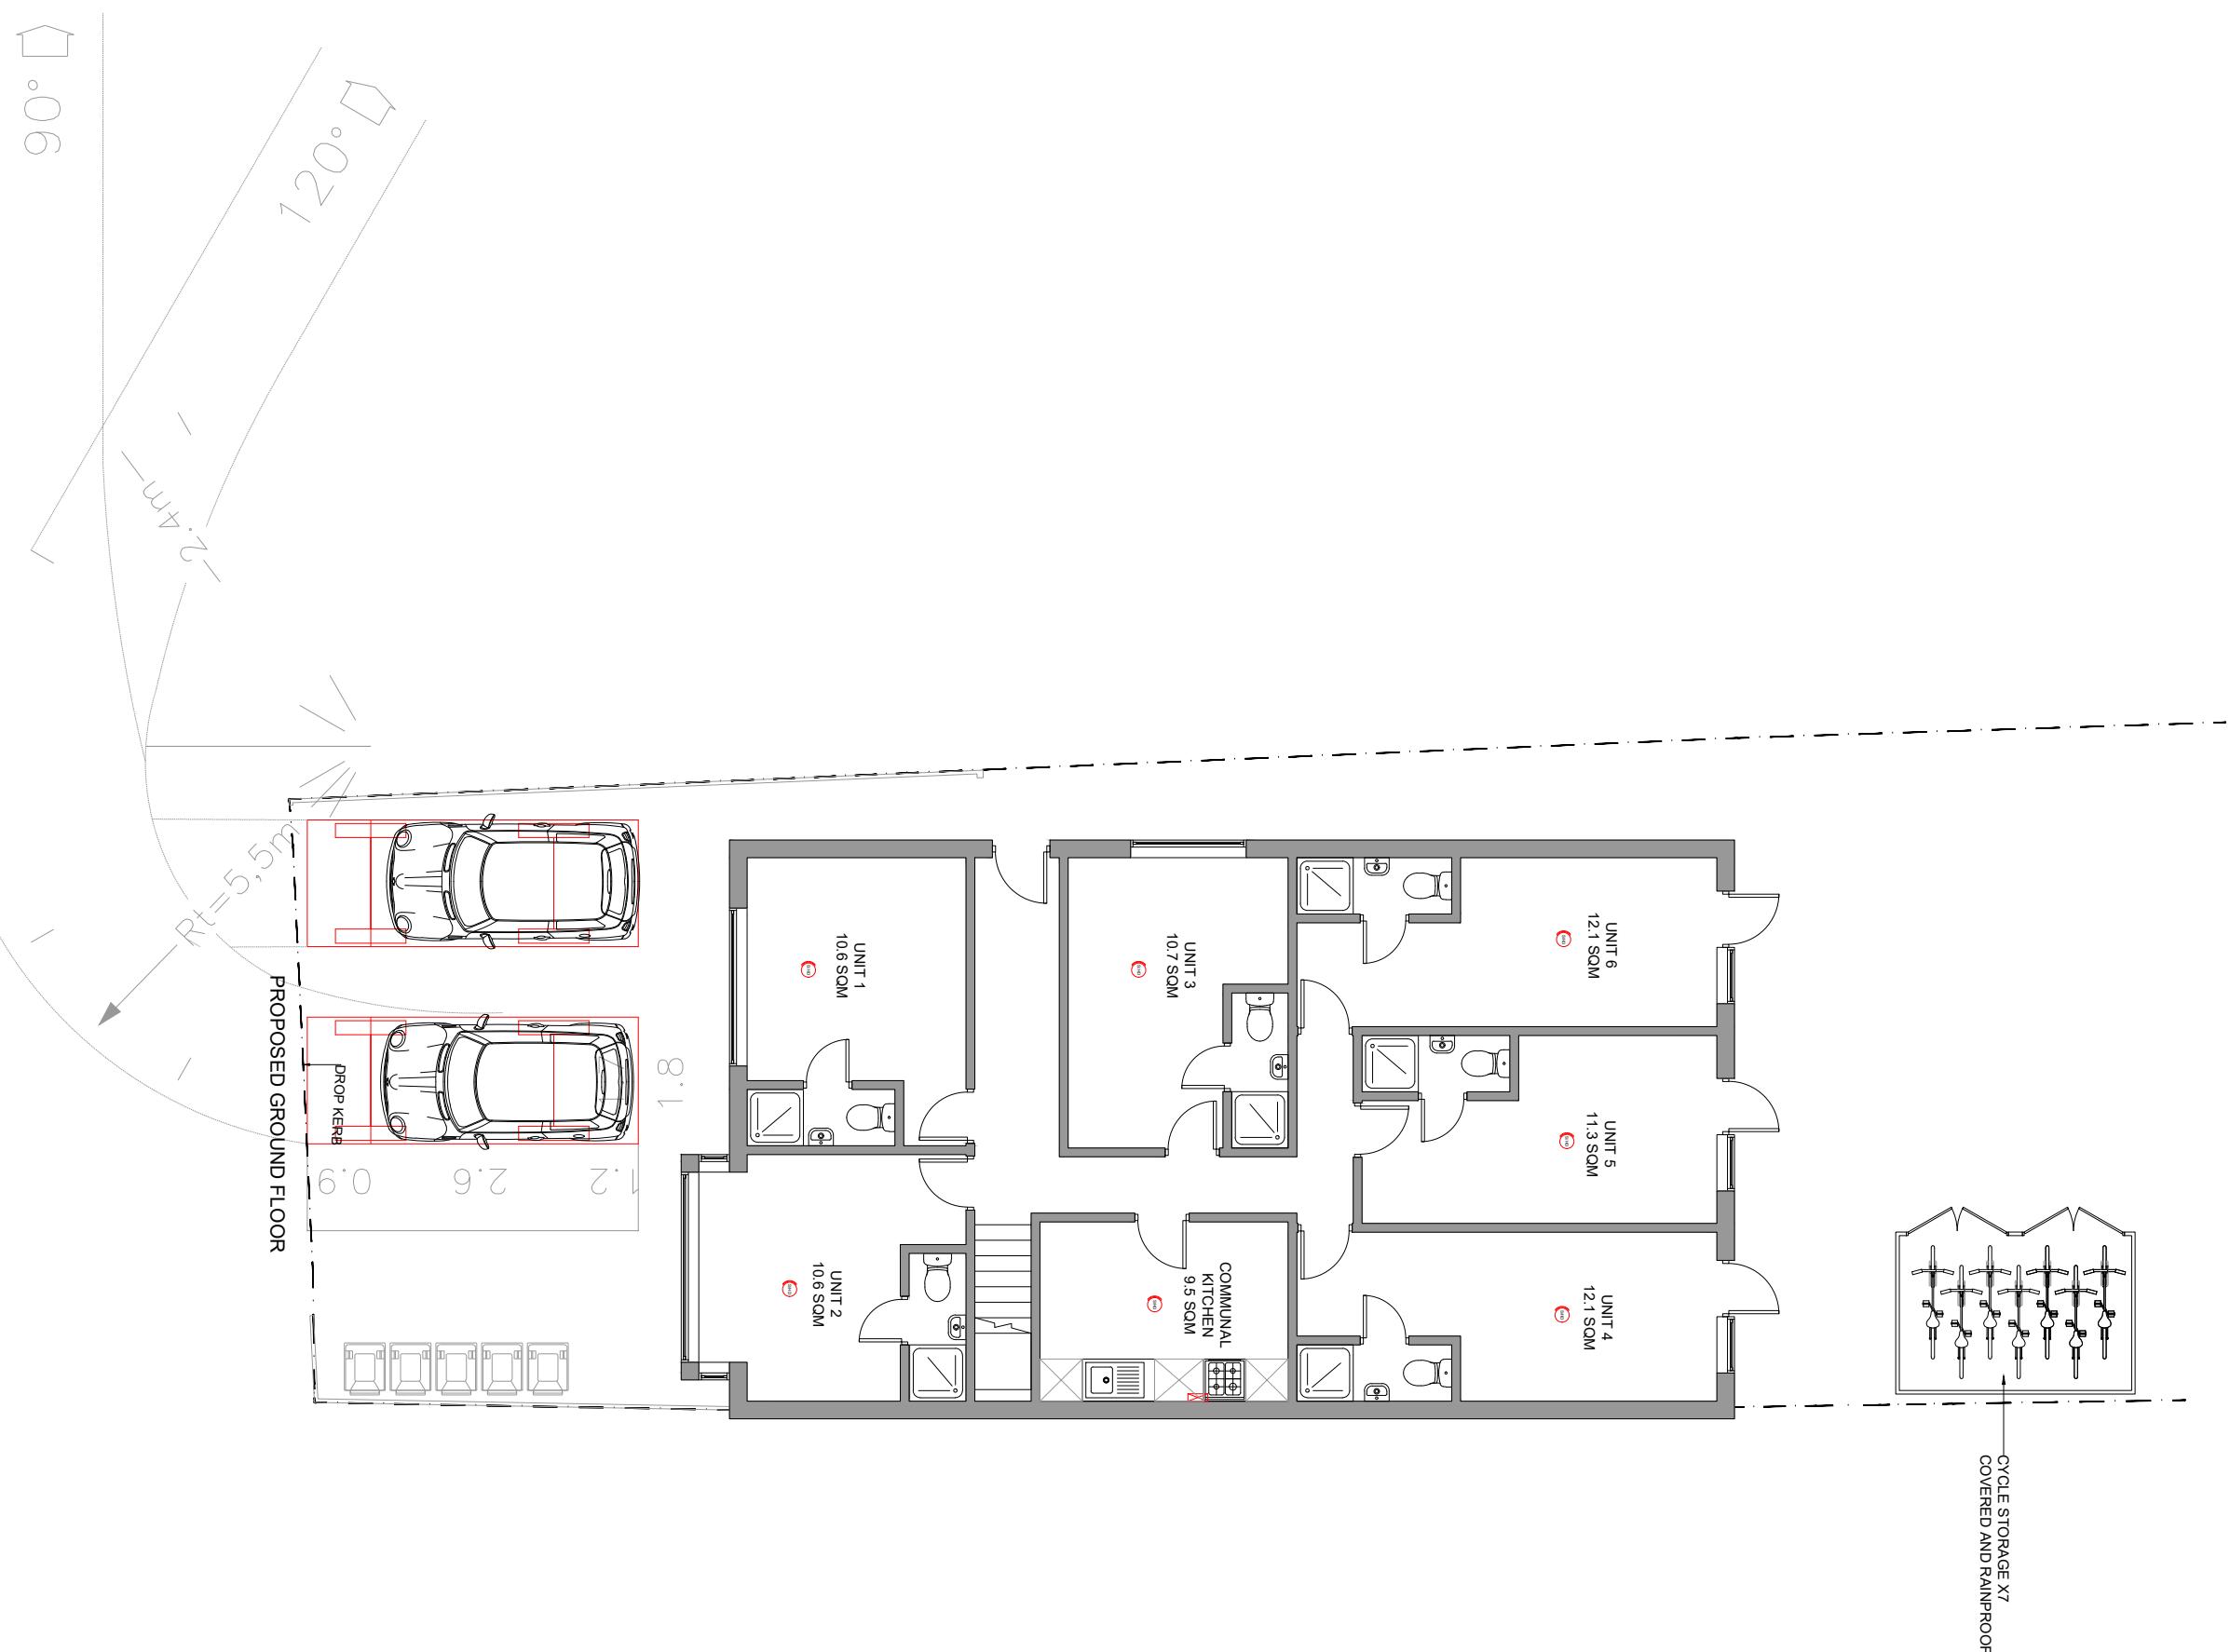

PROPERTY ADDRESS:  
**140 FAIRHOLME CRES UB4 8QY**

PROJECT TITLE:

PROPOSED HMO PLANS

SHEET TITLE:

PROPOSED SITE PLAN

DATE: 26 October 2023

REVISION: RV00

SCALE: 1:100 @A3

PAGE NO: 08 OF 08